



Existing Ground Floor Plan

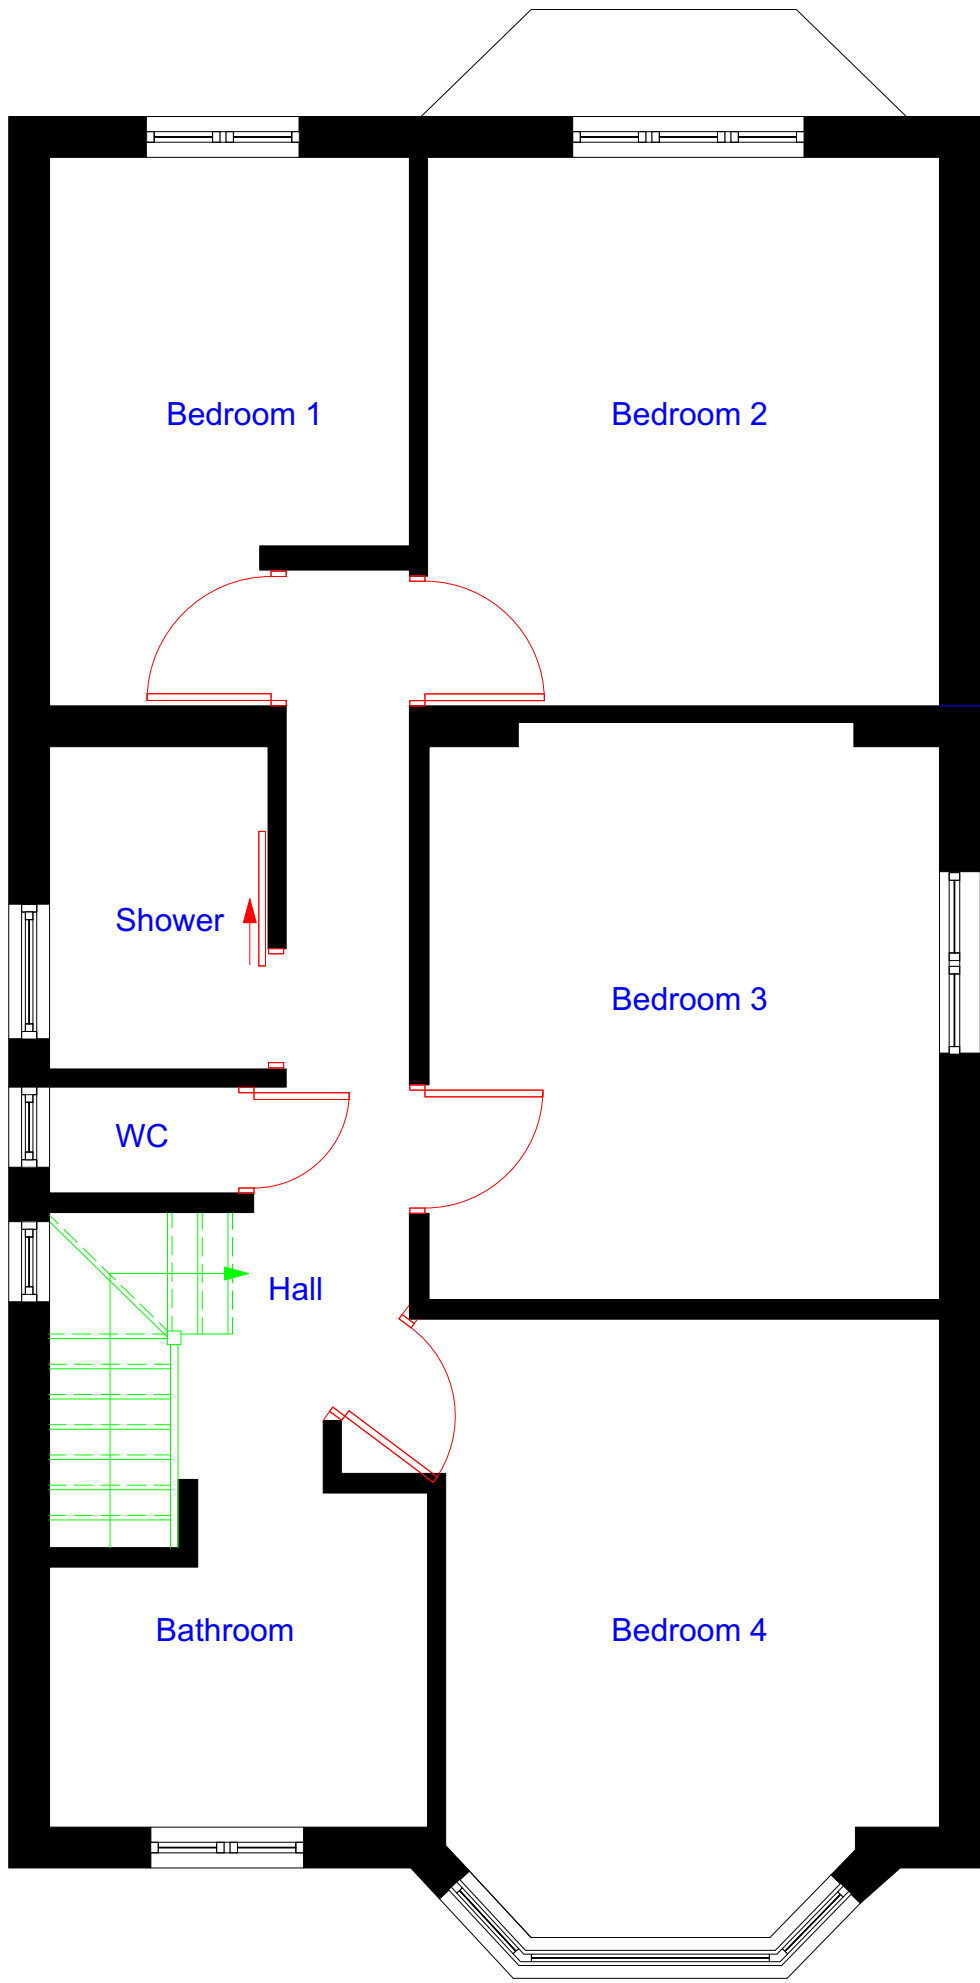

Existing First Floor Plan

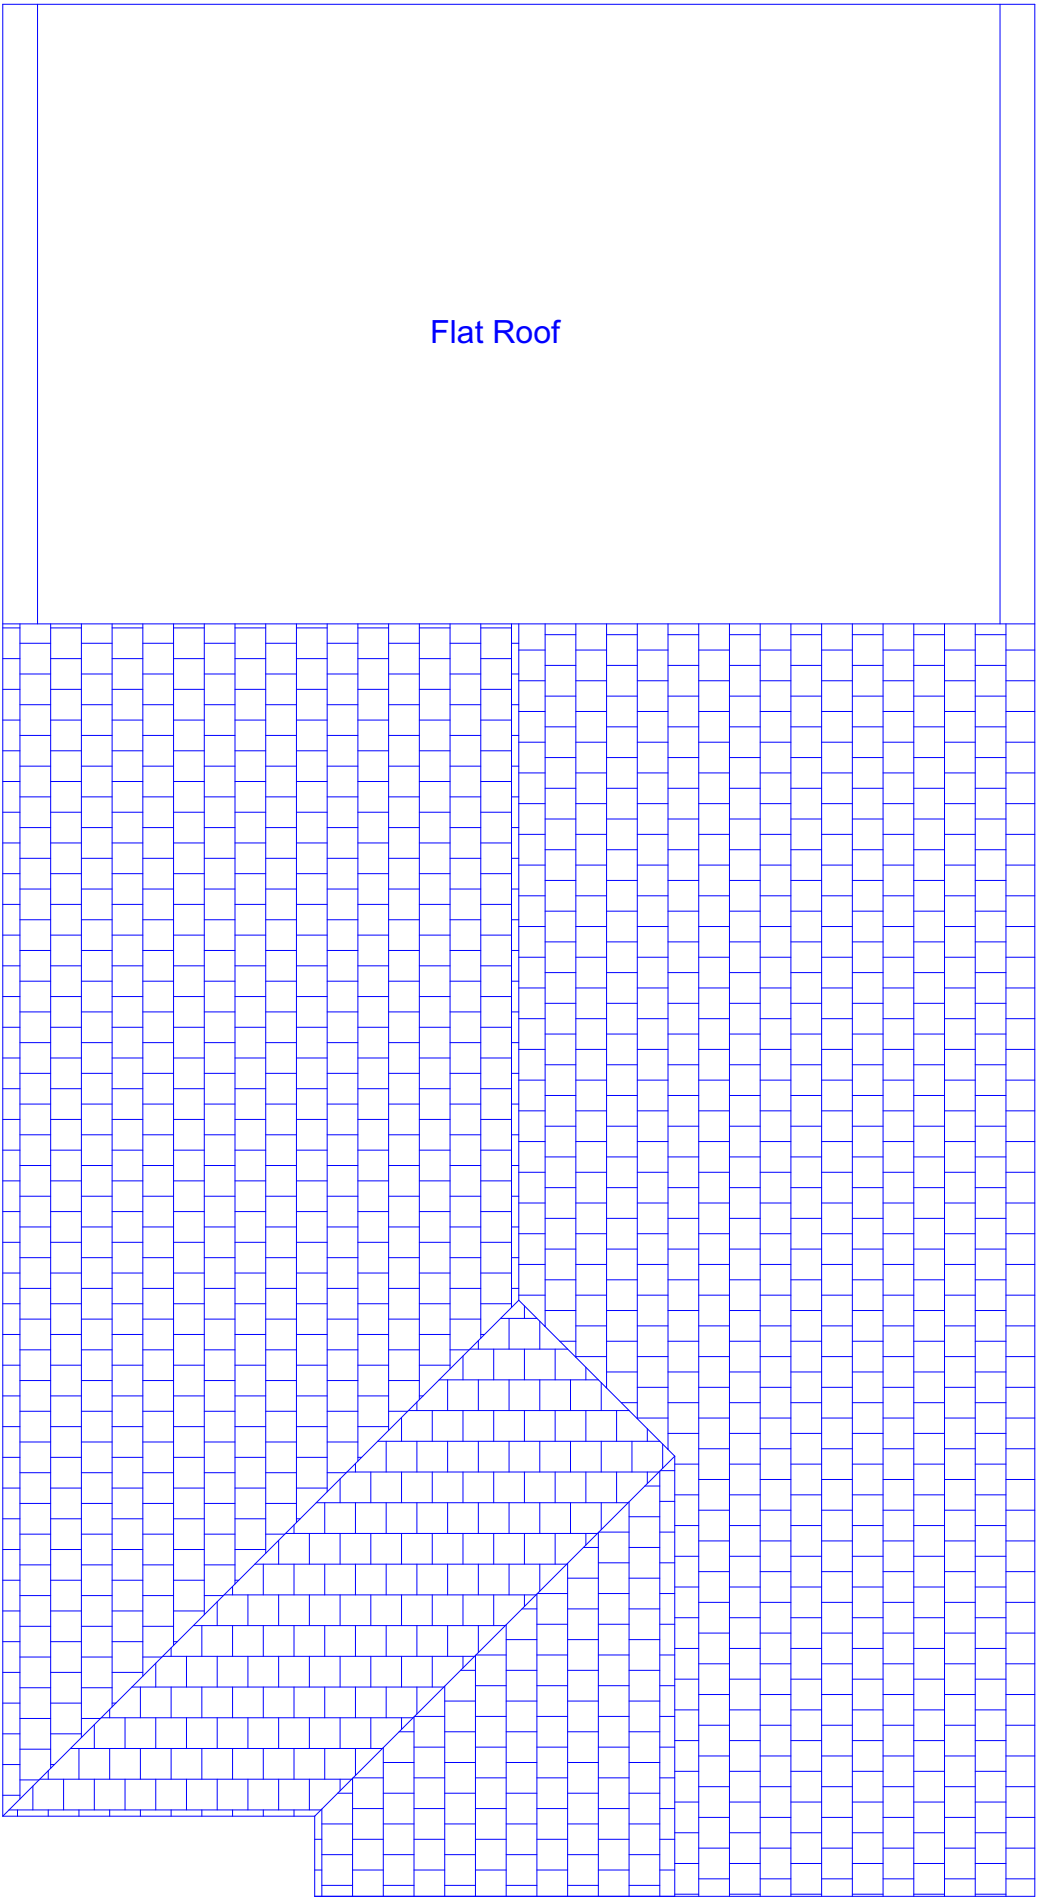

Existing Roof Plan



Richard Lesnick  
Architecture : Planning : Project Management

4 The Terrace, 67 Hendon Lane, London N3 1SJ  
email: richardlesnick@hotmail.co.uk  
Mobile: 07961 037 020

| REVISION  | DATE      | REVISION NOTE | BY       |
|---|-----------|---------------|----------|
| NOTES   |           |               |          |
| All dimensions are to be checked on site before commencement of works and any discrepancies reported to the Architect.                        |           |               |          |
| All sizes and dimensions to any structural elements are indicative only. Refer to Structural Engineer's drawings for actual sizes/dimensions. |           |               |          |
| This drawing to be read in conjunction with all relevant Architect's drawings, specifications and other consultants' information.             |           |               |          |
| DO NOT SCALE FROM THIS DRAWING. ALWAYS USE FIGURED DIMENSIONS.  |           |               |          |
| PROJECT   |           |               |          |
| ★   |           |               |          |
| ADDRESS   |           |               |          |
| 134 Sharps Lane, Ruislip, HA4 7JB   |           |               |          |
| CLIENT  |           |               |          |
| Mr J Pereira Rocha  |           |               |          |
| DRAWING   |           |               |          |
| Existing Floor Plans  |           |               |          |
| PROJECT No.   | 1087      | DWG STATUS    | Planning |
| DWG DATE  | June 22   | CAD FILE NAME | 1087-001 |
| SCALE   | 1:50 @ A2 | DWG No.       | 1087-001 |
| DRAWN   | RL        | REVISION      | ★        |