



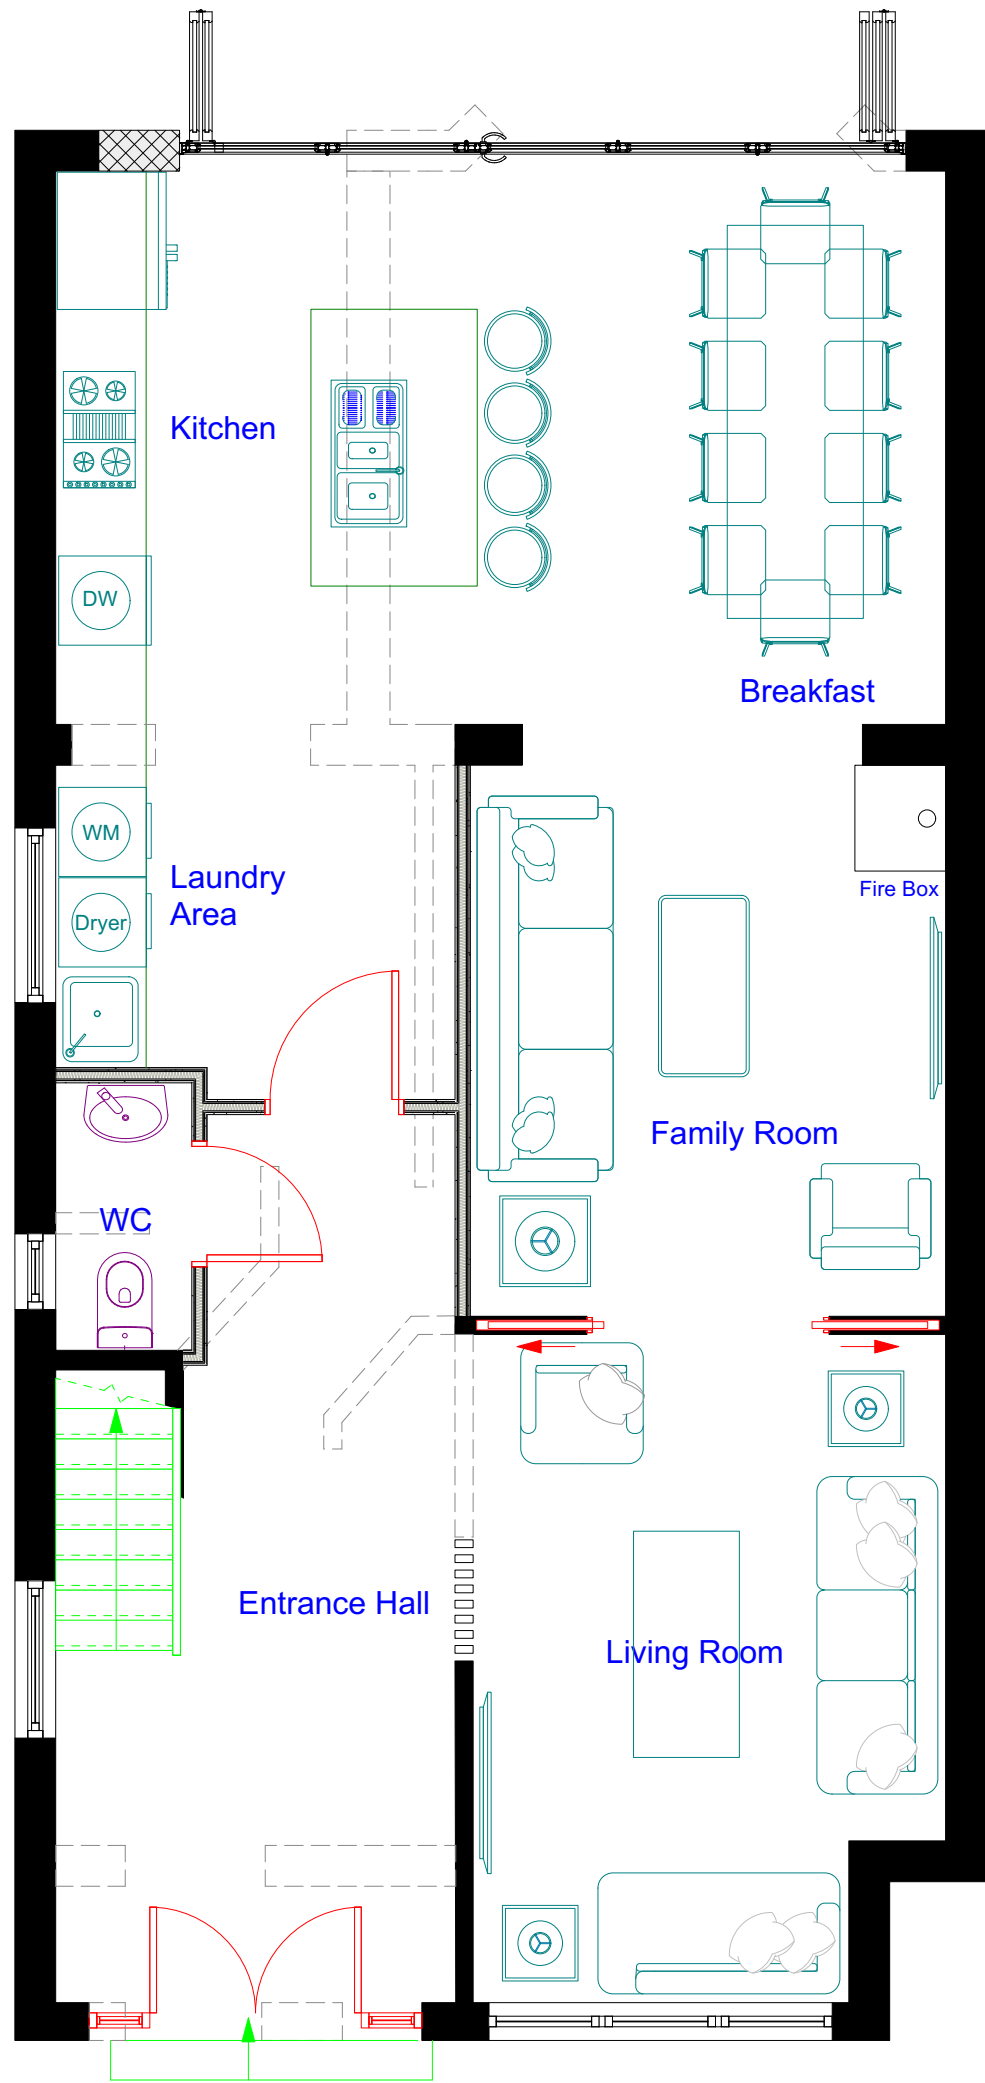


Proposed Ground Floor Plan

NOTE:
All new materials to match existing

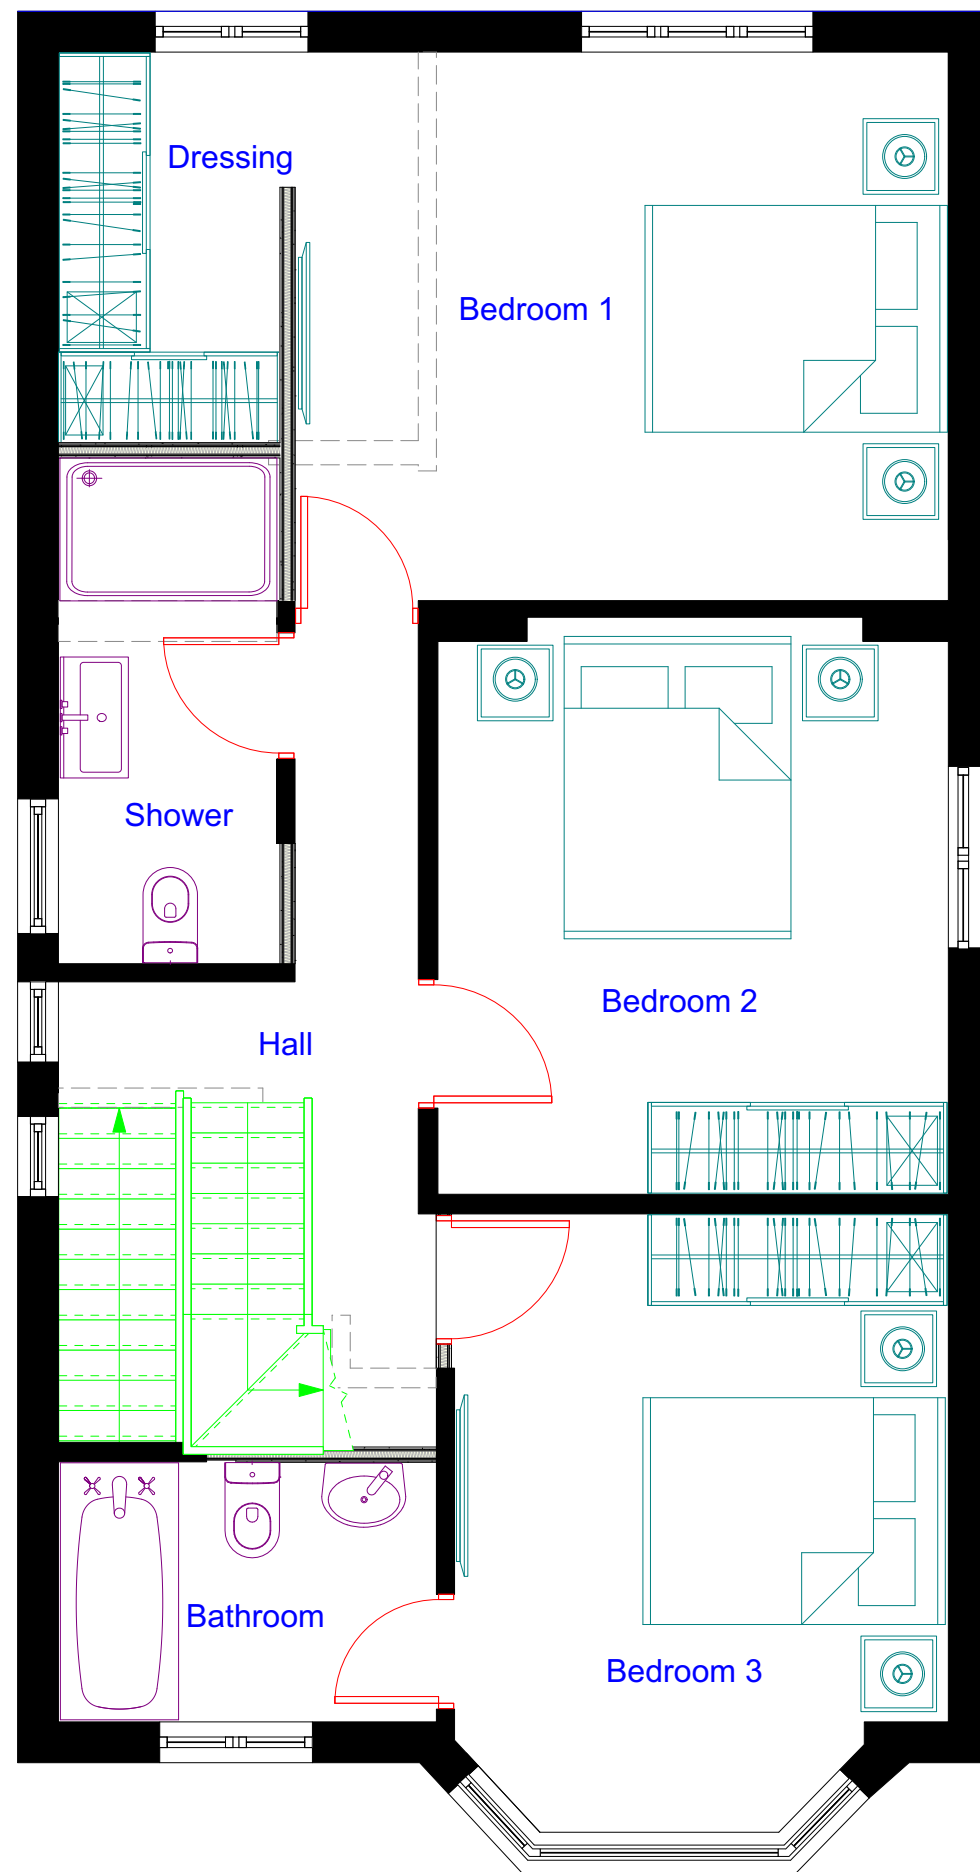

Proposed First Floor Plan

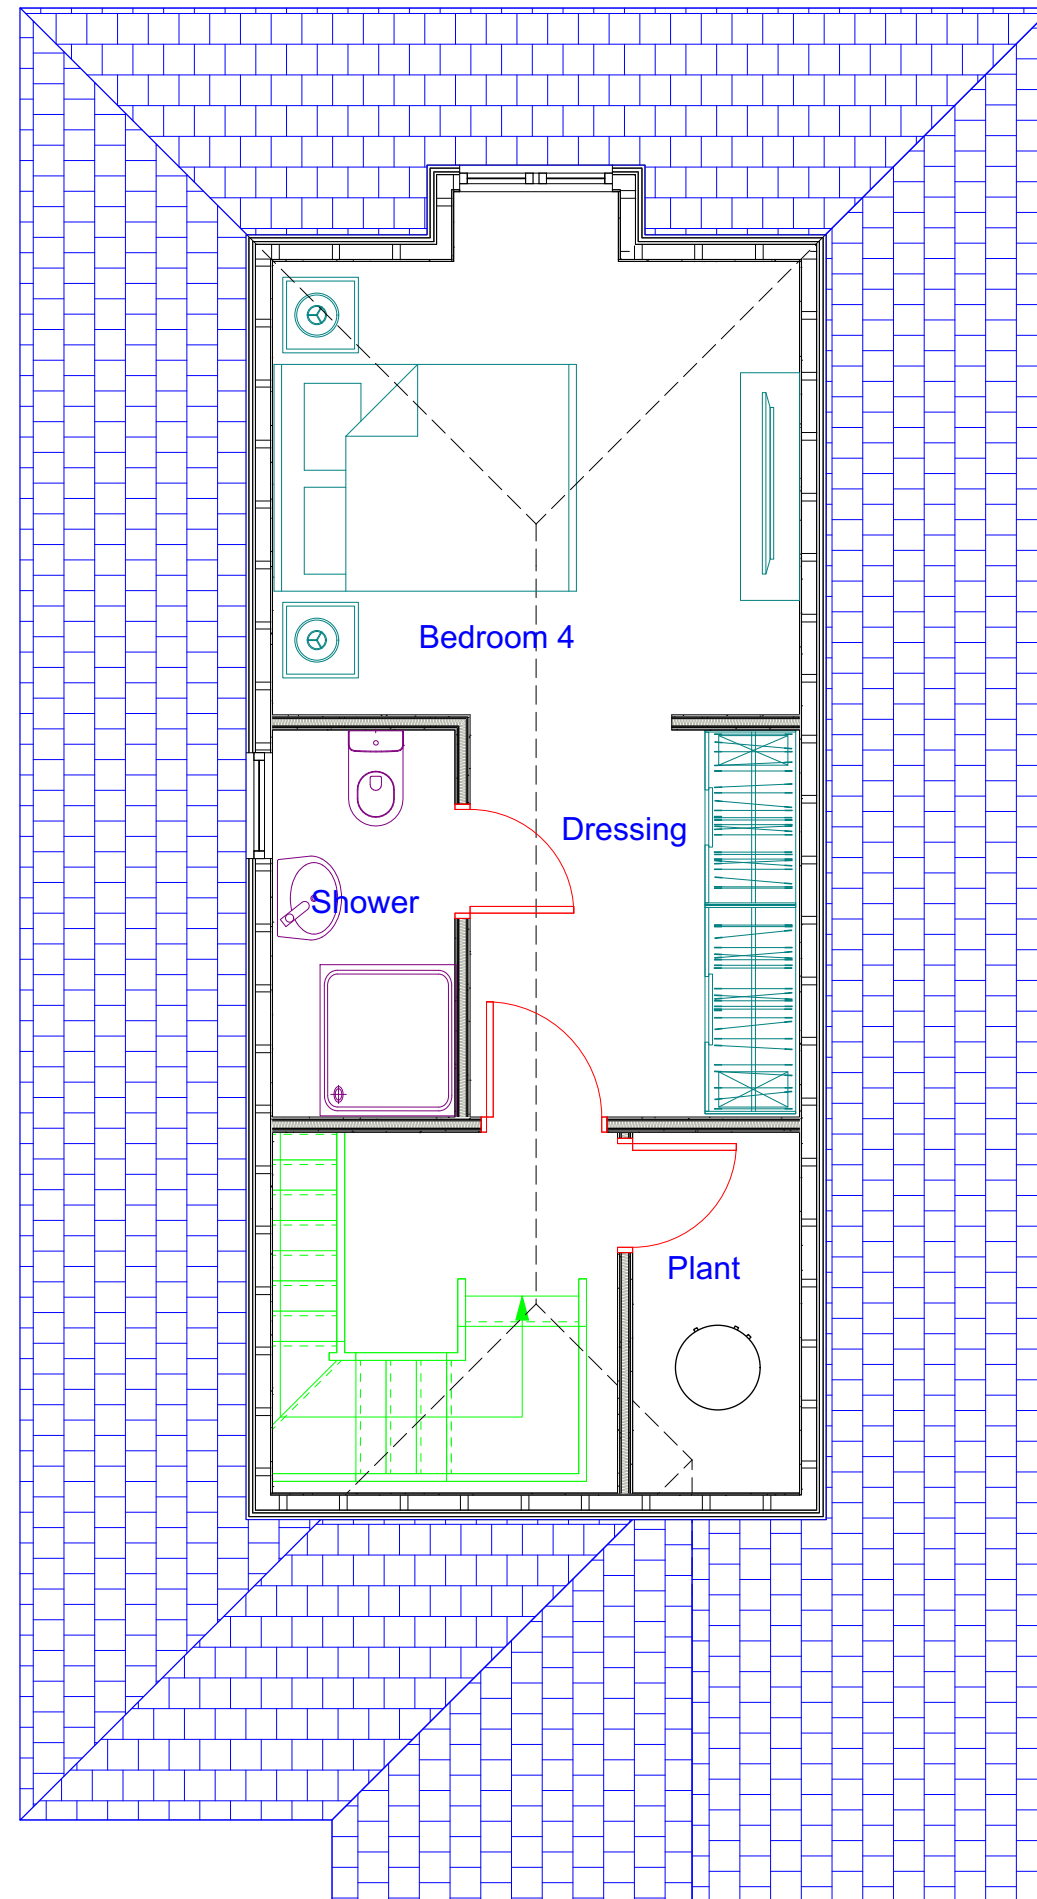

Proposed Second Floor Plan



Richard Lesnick
Architecture : Planning : Project Management

4 The Terrace, 67 Hendon Lane, London N3 1SJ
email: richardlesnick@hotmail.co.uk
Mobile: 07961 037 020

REVISION	DATE	REVISION NOTE	BY
----------	------	---------------	----

NOTES
All dimensions are to be checked on site before commencement of works and any discrepancies reported to the Architect.

All sizes and dimensions to any structural elements are indicative only. Refer to Structural Engineer's drawings for actual sizes/dimensions.

This drawing to be read in conjunction with all relevant Architect's drawings, specifications and other consultants' information.

DO NOT SCALE FROM THIS DRAWING. ALWAYS USE FIGURED DIMENSIONS.

PROJECT
★

ADDRESS
134 Sharps Lane, Ruislip, HA4 7JB

CLIENT
Mr J Pereira Rocha

DRAWING
Proposed Floor Plans

PROJECT No.	1087	DWG STATUS	Planning
DWG DATE	Sep 22	CAD FILE NAME	1087-002C
SCALE	1:50 @ A2	DWG No.	1087-002
DRAWN	RL	REVISION	C