




Existing Front Elevation

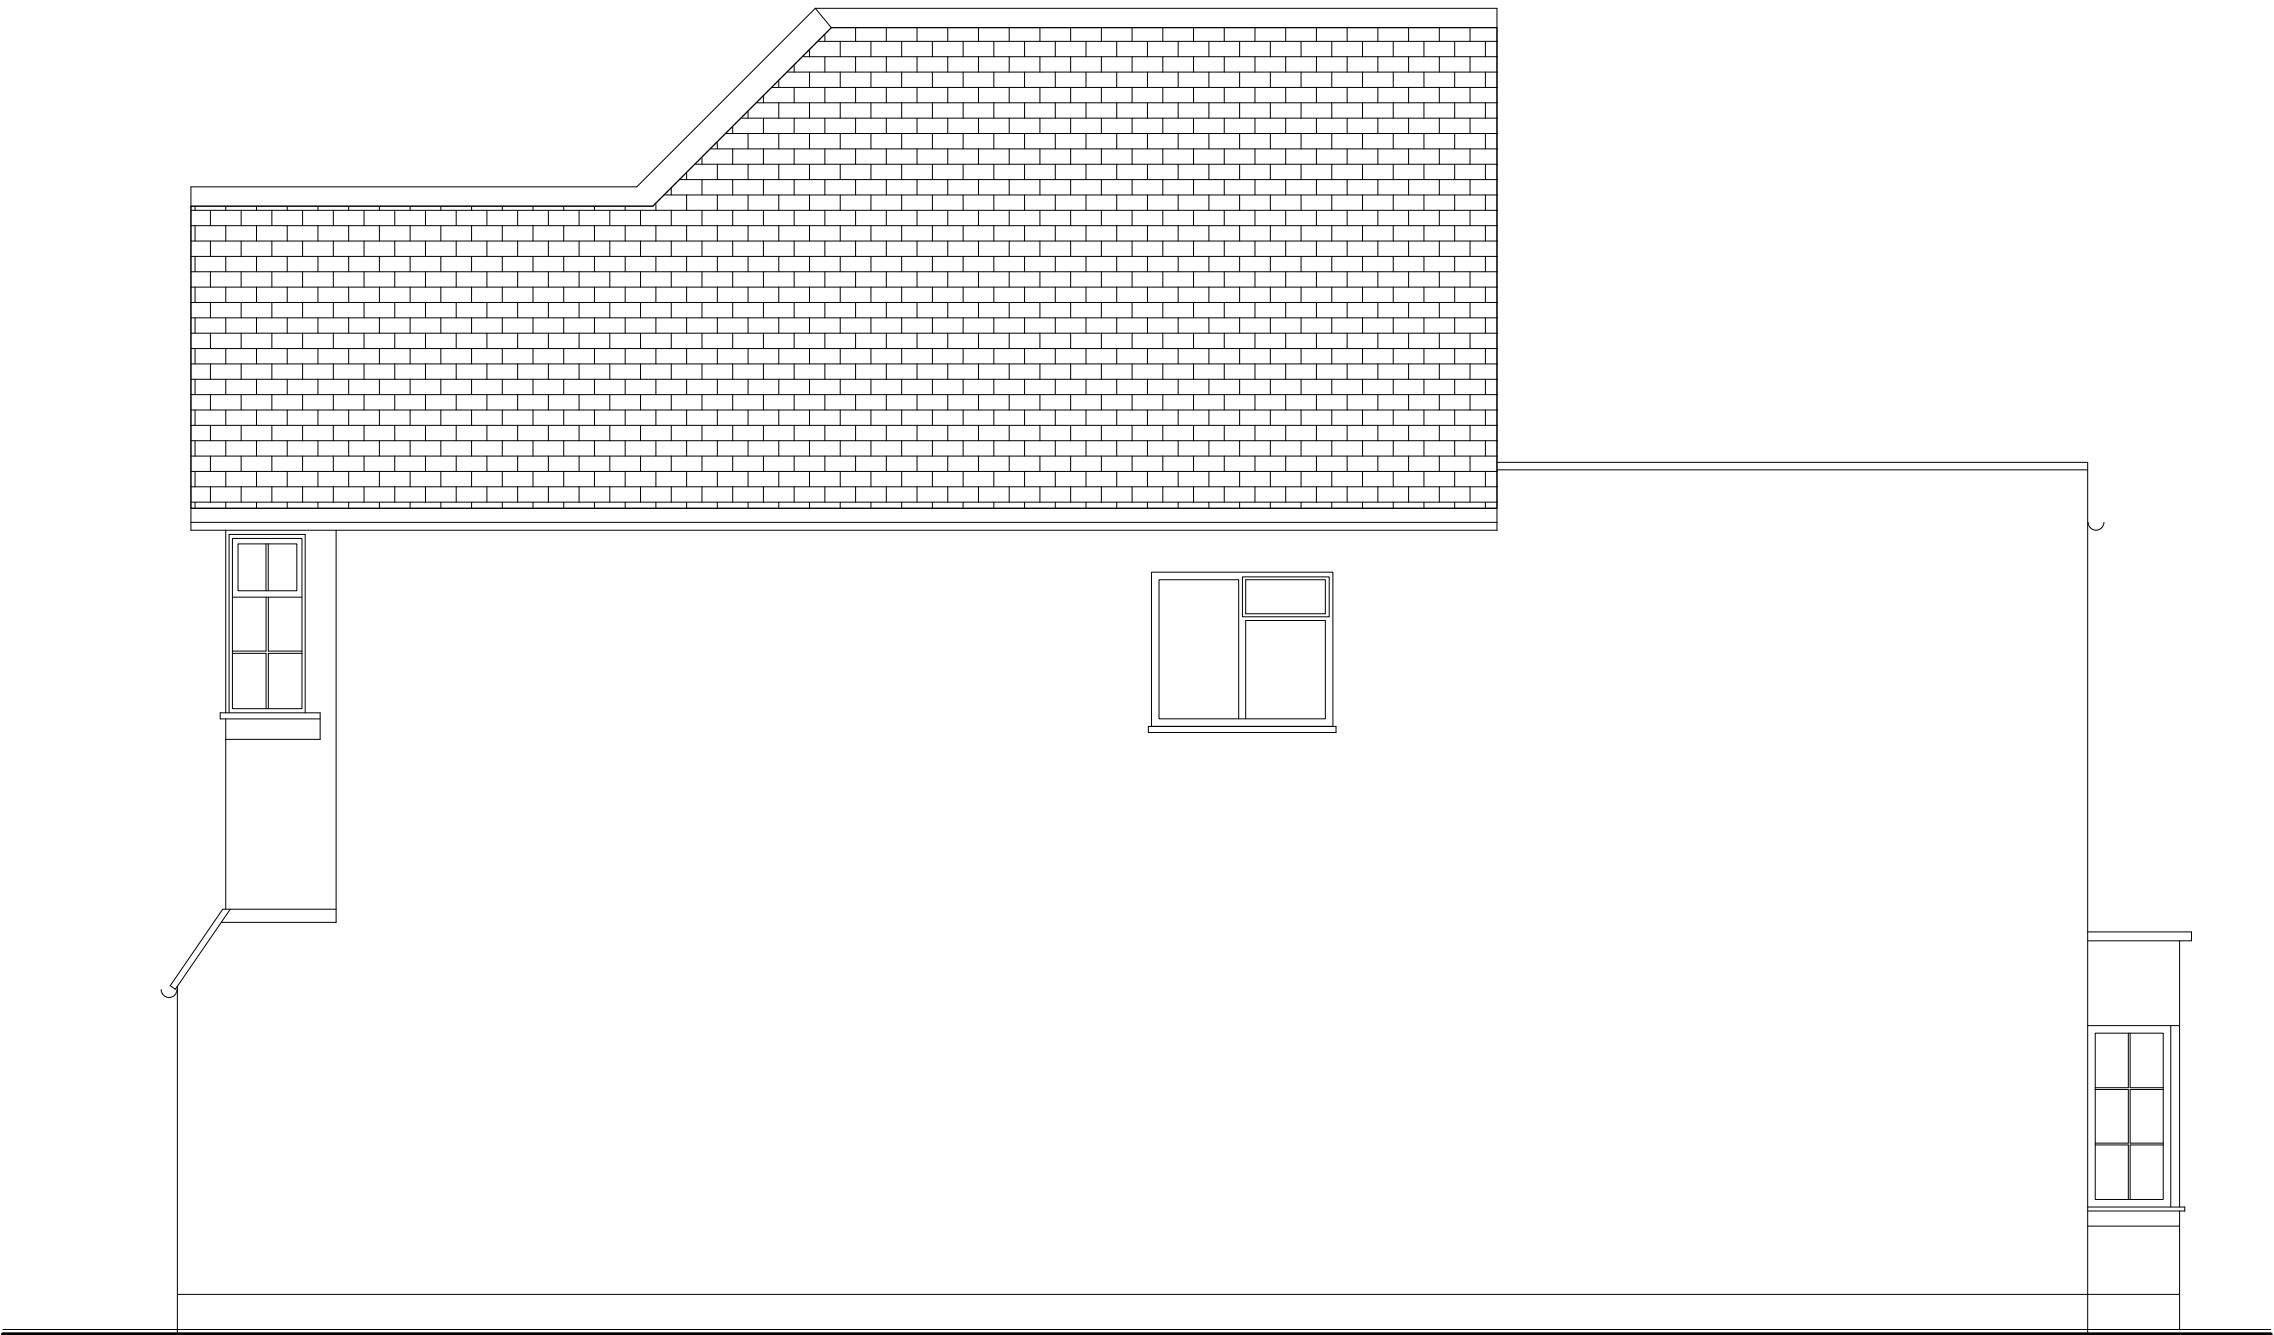

Existing Side Elevation



Existing Side Elevation



Existing Rear Elevation

Richard Lesnick

Architecture : Planning : Project Management
4 The Terrace, 67 Hendon Lane, London N3 1SJ
email: richardlesnick@hotmail.co.uk
Mobile: 07961 037 020

REVISION	DATE	REVISION NOTE	BY
NOTES			
All dimensions are to be checked on site before commencement of works and any discrepancies reported to the Architect.			
All sizes and dimensions to any structural elements are indicative only. Refer to Structural Engineer's drawings for actual sizes/dimensions.			
This drawing to be read in conjunction with all relevant Architect's drawings, specifications and other consultants' information.			
DO NOT SCALE FROM THIS DRAWING. ALWAYS USE FIGURED DIMENSIONS.			
PROJECT			
★			
ADDRESS			
134 Sharps Lane, Ruislip, HA4 7JB			
CLIENT			
Mr J Pereira Rocha			
DRAWING			
Existing Elevations			
PROJECT No.	1087	DWG STATUS	Planning
DWG DATE	Aug 22	CAD FILE NAME	1087-005
SCALE	1:50 @ A2	DWG No.	1087-005
DRAWN	RL	REVISION	★