




Floor Plan

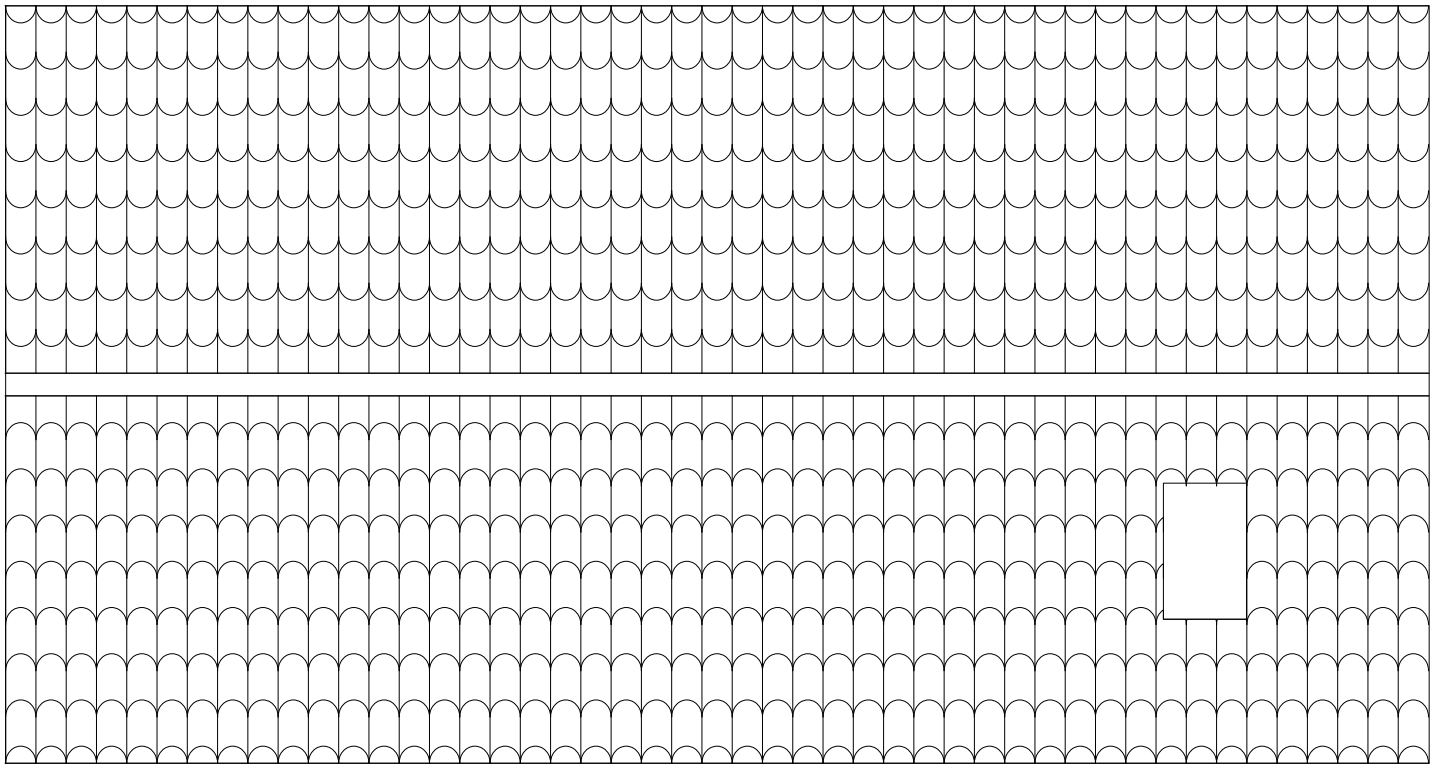


Roof Plan

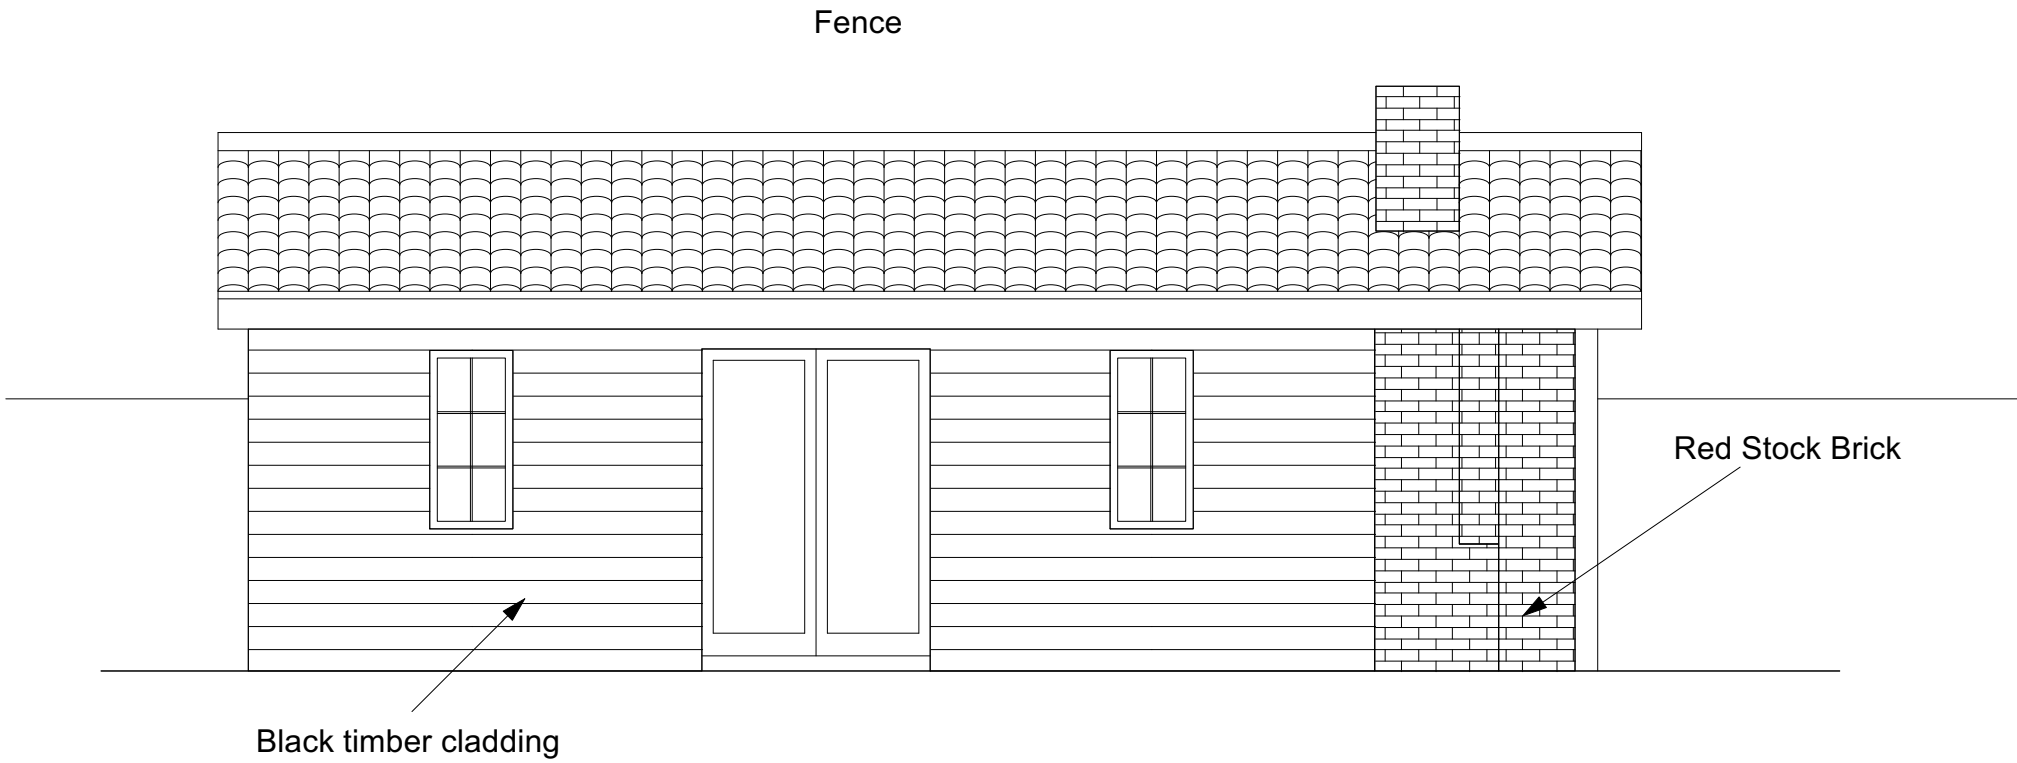


South Elevation

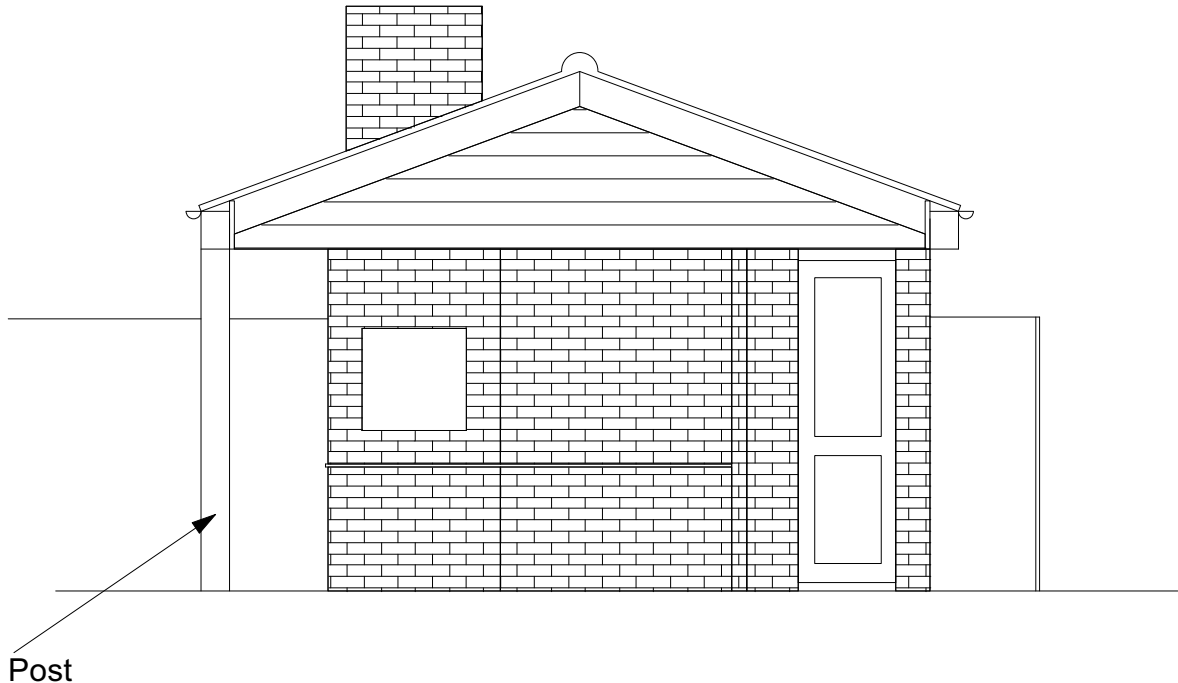

Front (East) Elevation

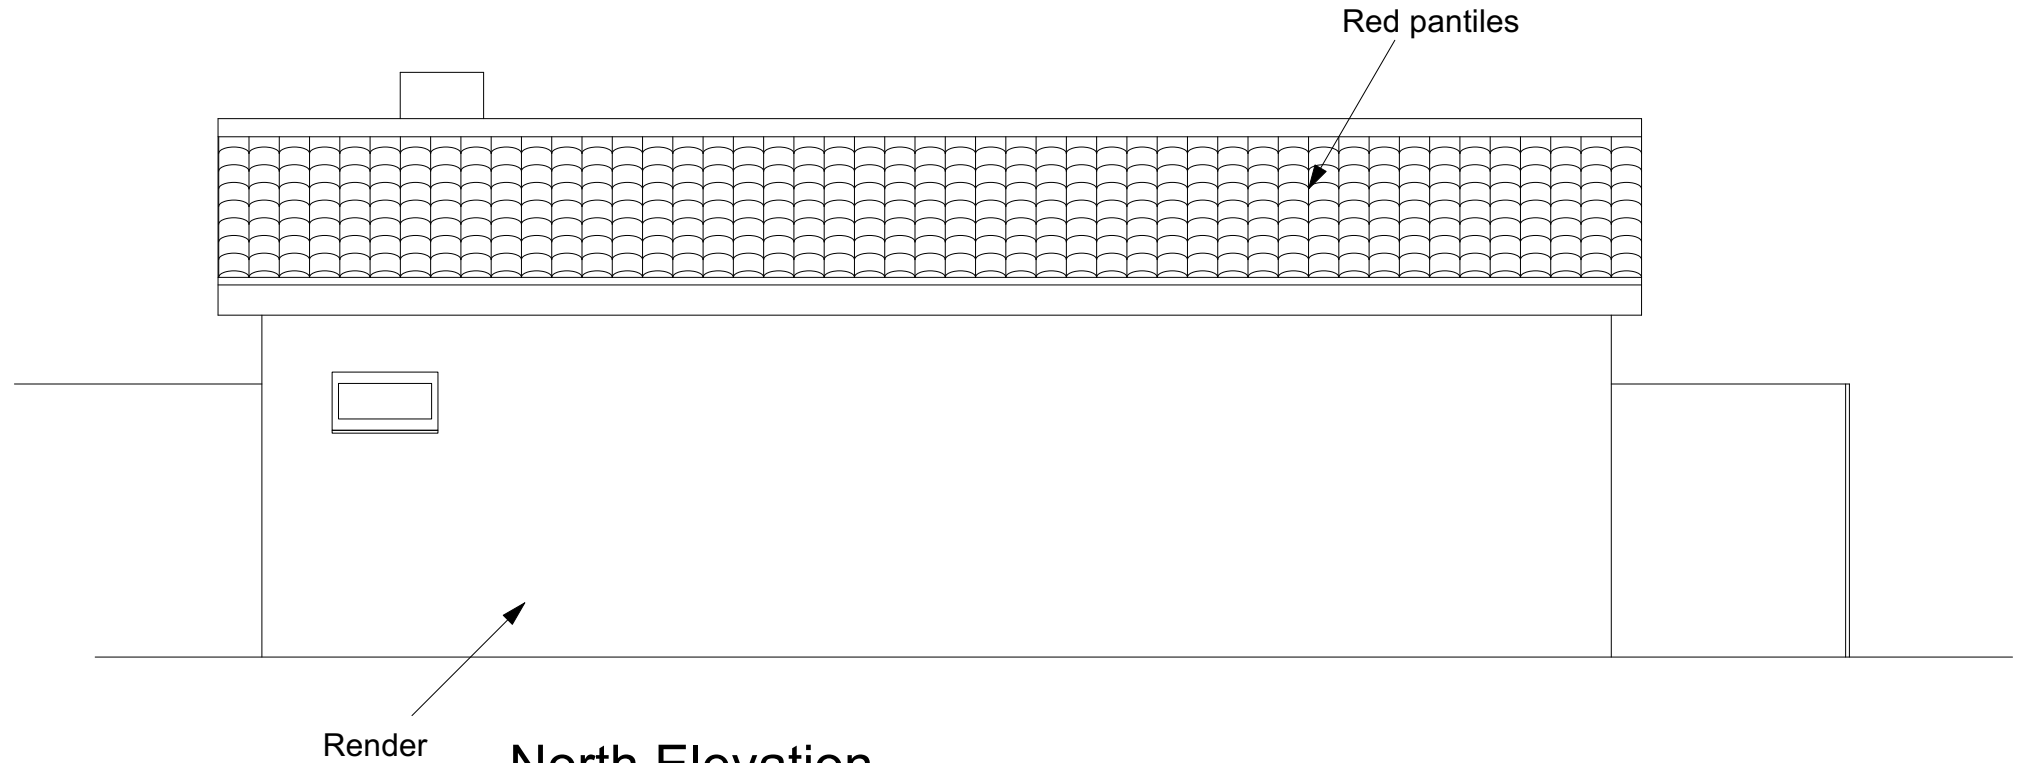

North Elevation

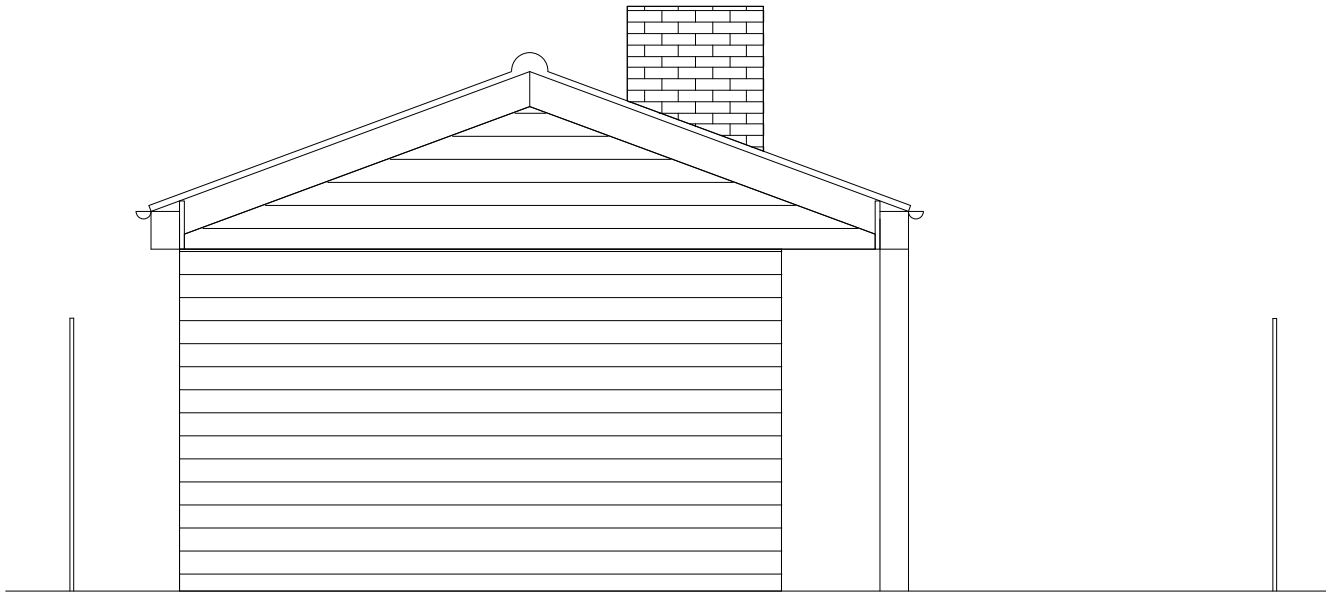

Rear (West) Elevation

Richard Lesnick
Architecture : Planning : Project Management

4 The Terrace, 67 Hendon Lane, London N3 1SJ
email: richardlesnick@hotmail.co.uk
Mobile: 07961 037 020

REVISION	DATE	REVISION NOTE	BY
NOTES			
All dimensions are to be checked on site before commencement of works and any discrepancies reported to the Architect.			
All sizes and dimensions to any structural elements are indicative only. Refer to Structural Engineer's drawings for actual sizes/dimensions.			
This drawing to be read in conjunction with all relevant Architect's drawings, specifications and other consultants' information.			
DO NOT SCALE FROM THIS DRAWING. ALWAYS USE FIGURED DIMENSIONS.			
PROJECT			
Garden Outbuilding			
ADDRESS			
134 Sharps Lane, Ruislip, HA4 7JB			
CLIENT			
Mr J Pereira Rocha			
DRAWING			
Plans and Elevations			
PROJECT No.	1087	DWG STATUS	Planning
DWG DATE	Jan 25	CAD FILE NAME	1087-100
SCALE	1:50 @ A2	DWG No.	1087-100
DRAWN	RL	REVISION	*