



APPLICATION FOR PLANNING PERMISSION
DEMOLITION OF EXISTING GARAGE, DOUBLE STOREY
SIDE EXTENSION, PART SINGLE STOREY GROUND FLOOR
REAR EXTENSION AND PART FIRST FLOOR REAR EXTENSION.

SITE LOCATION PLAN
AREA 2 HA
SCALE 1:1250 on A4
CENTRE COORDINATES: 511106, 185056

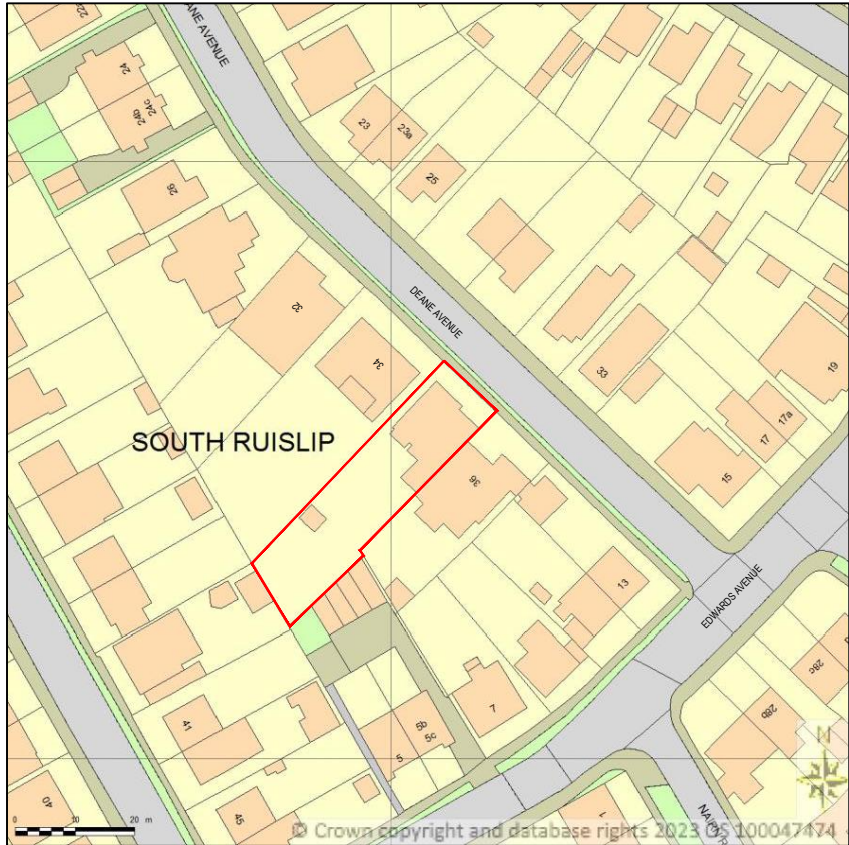

Supplied by Streetwise Maps Ltd
www.streetwise.net
Licence No: 100047474
11/12/2023 11:53

LOCATION PLAN
SCALE - 1: 1250.

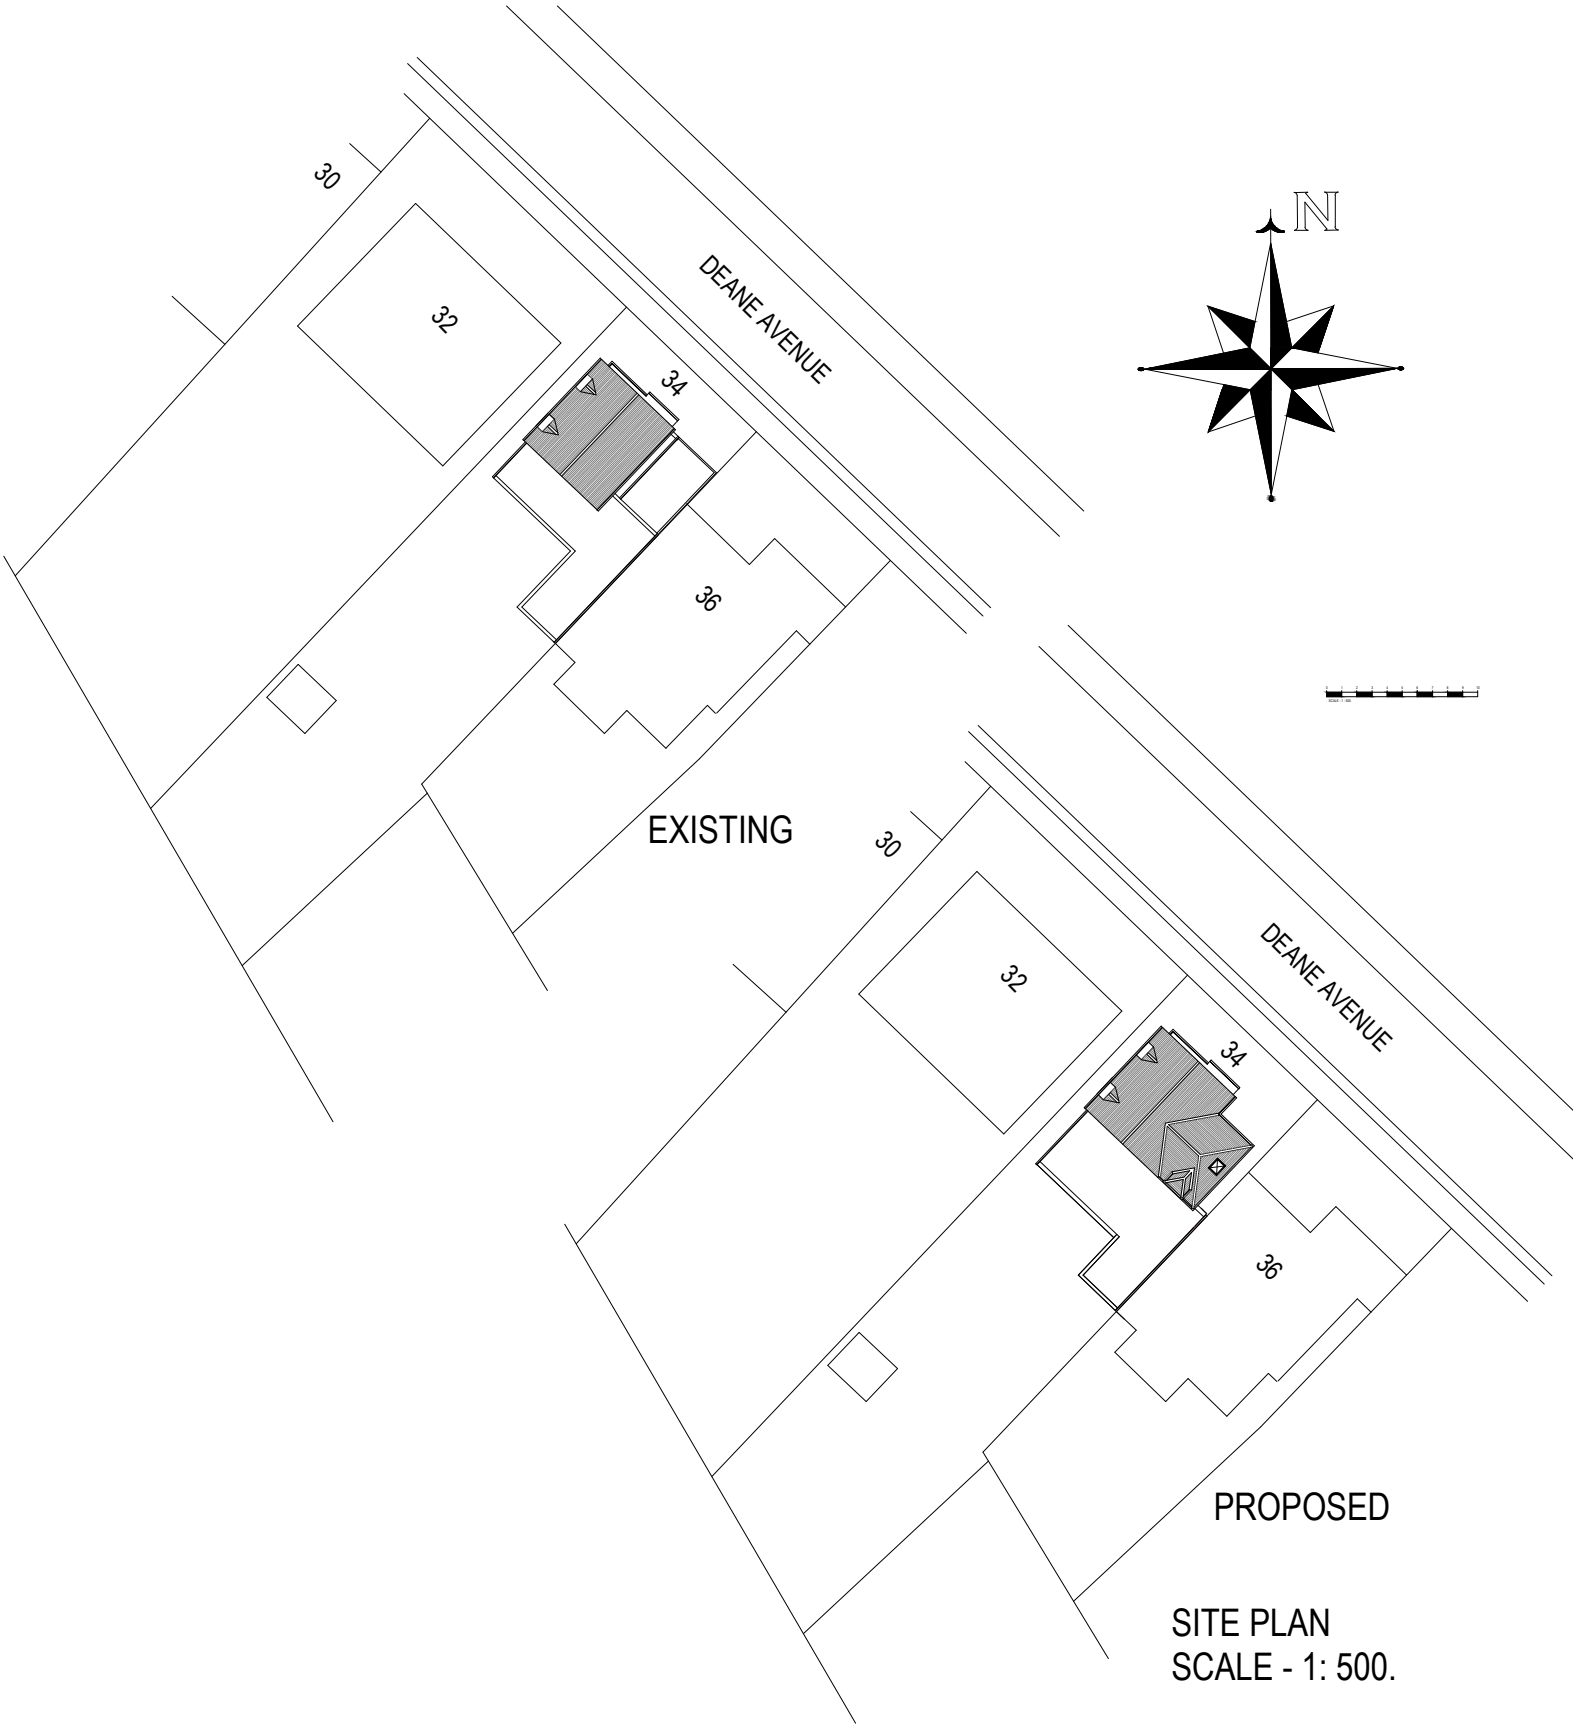

B	L A Comments	22.02.24
A	L A Comments	31.01.24
No.	DESCRIPTION	DATE
Drawing Title LOCATION PLAN & SITE PLAN		
Drawing No. 1333		P 01 B