




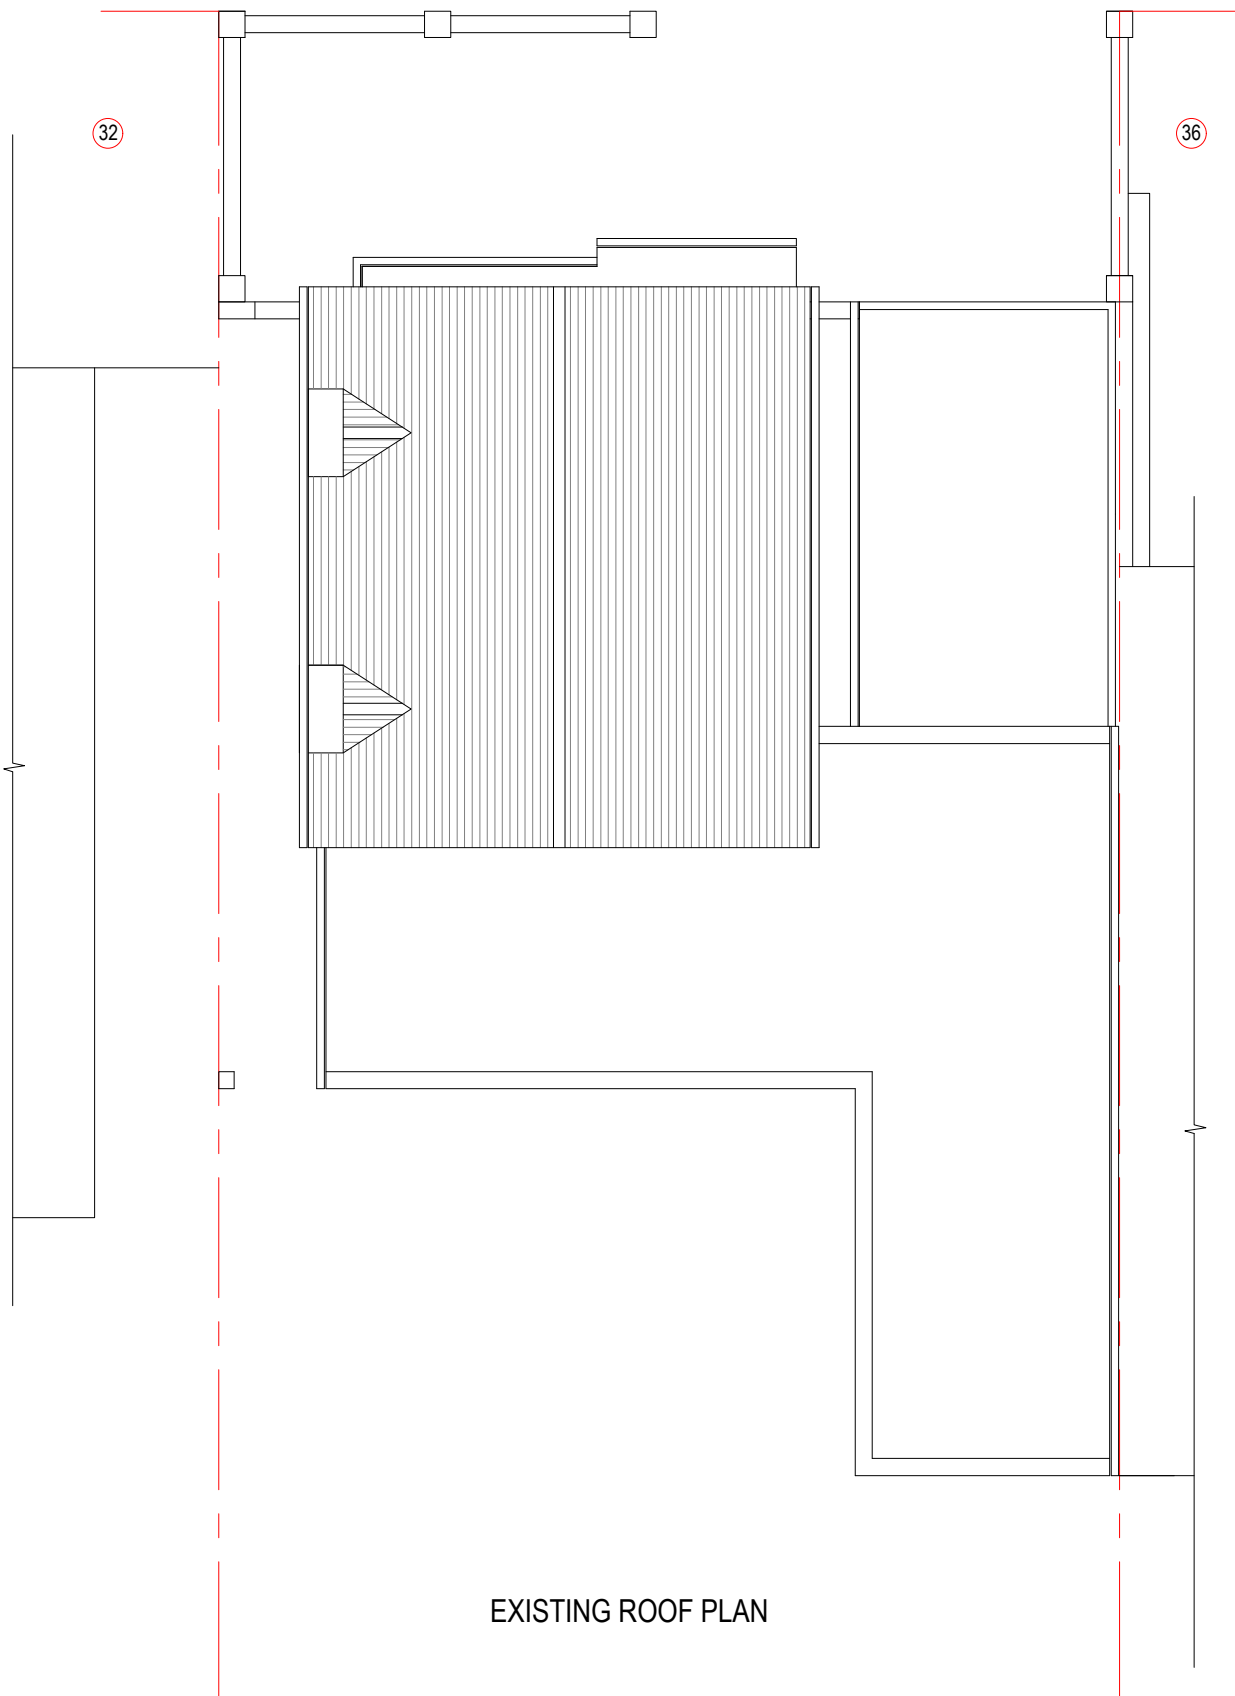

EXISTING ROOF PLAN

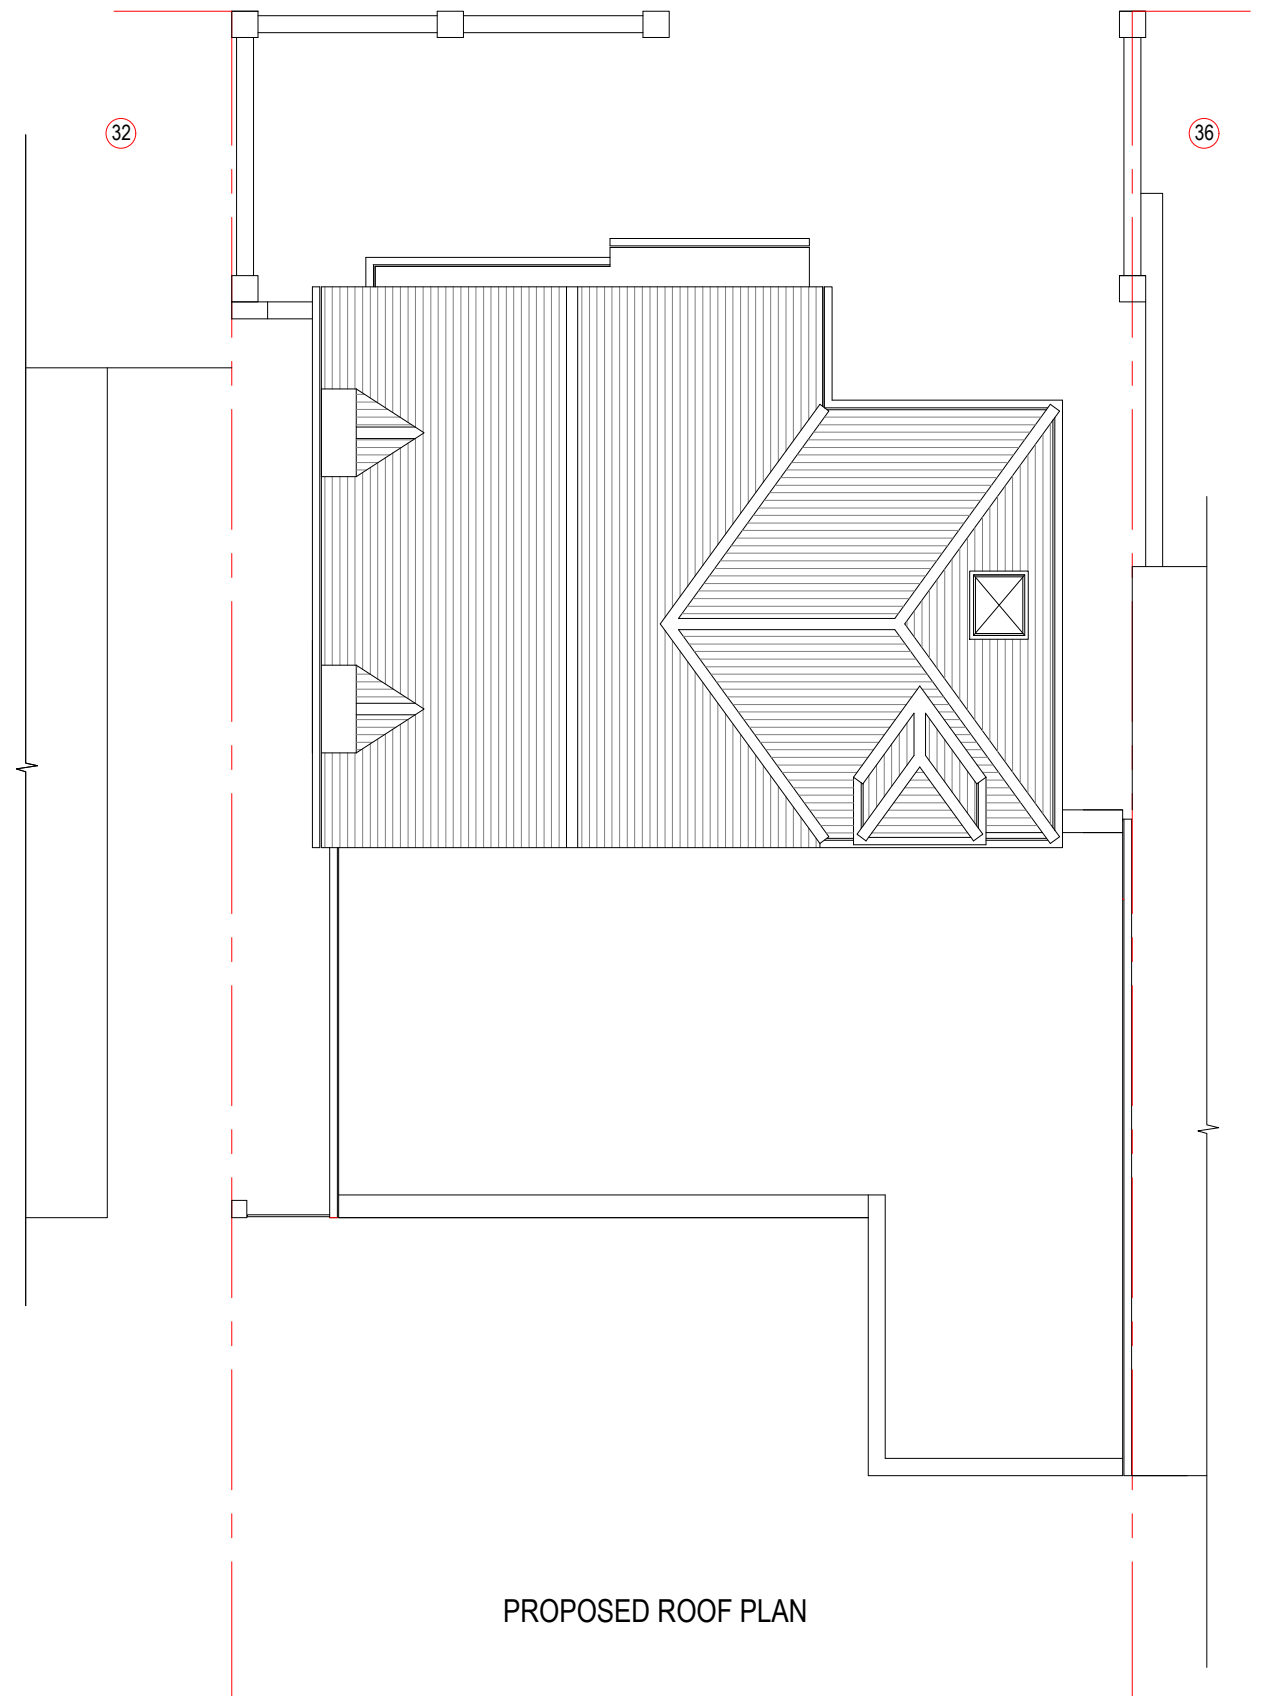

PROPOSED ROOF PLAN

 

NOTES:

NOT FOR CONSTRUCTION

Client

Miss Nancy Lund

Job Title

34 Deane Avenue, Ruislip. HA4 6SR.

Scale

1 : 100

Drawn by

GSK

Date

Dec. 2023

Size

A3

B	L A Comments	22.02.24
A	L A Comments	31.01.24
No.	DESCRIPTION	DATE
Drawing Title		
EXISTING & PROPOSED ROOF PLAN		
Drawing No.		
1333	P	03
		B