




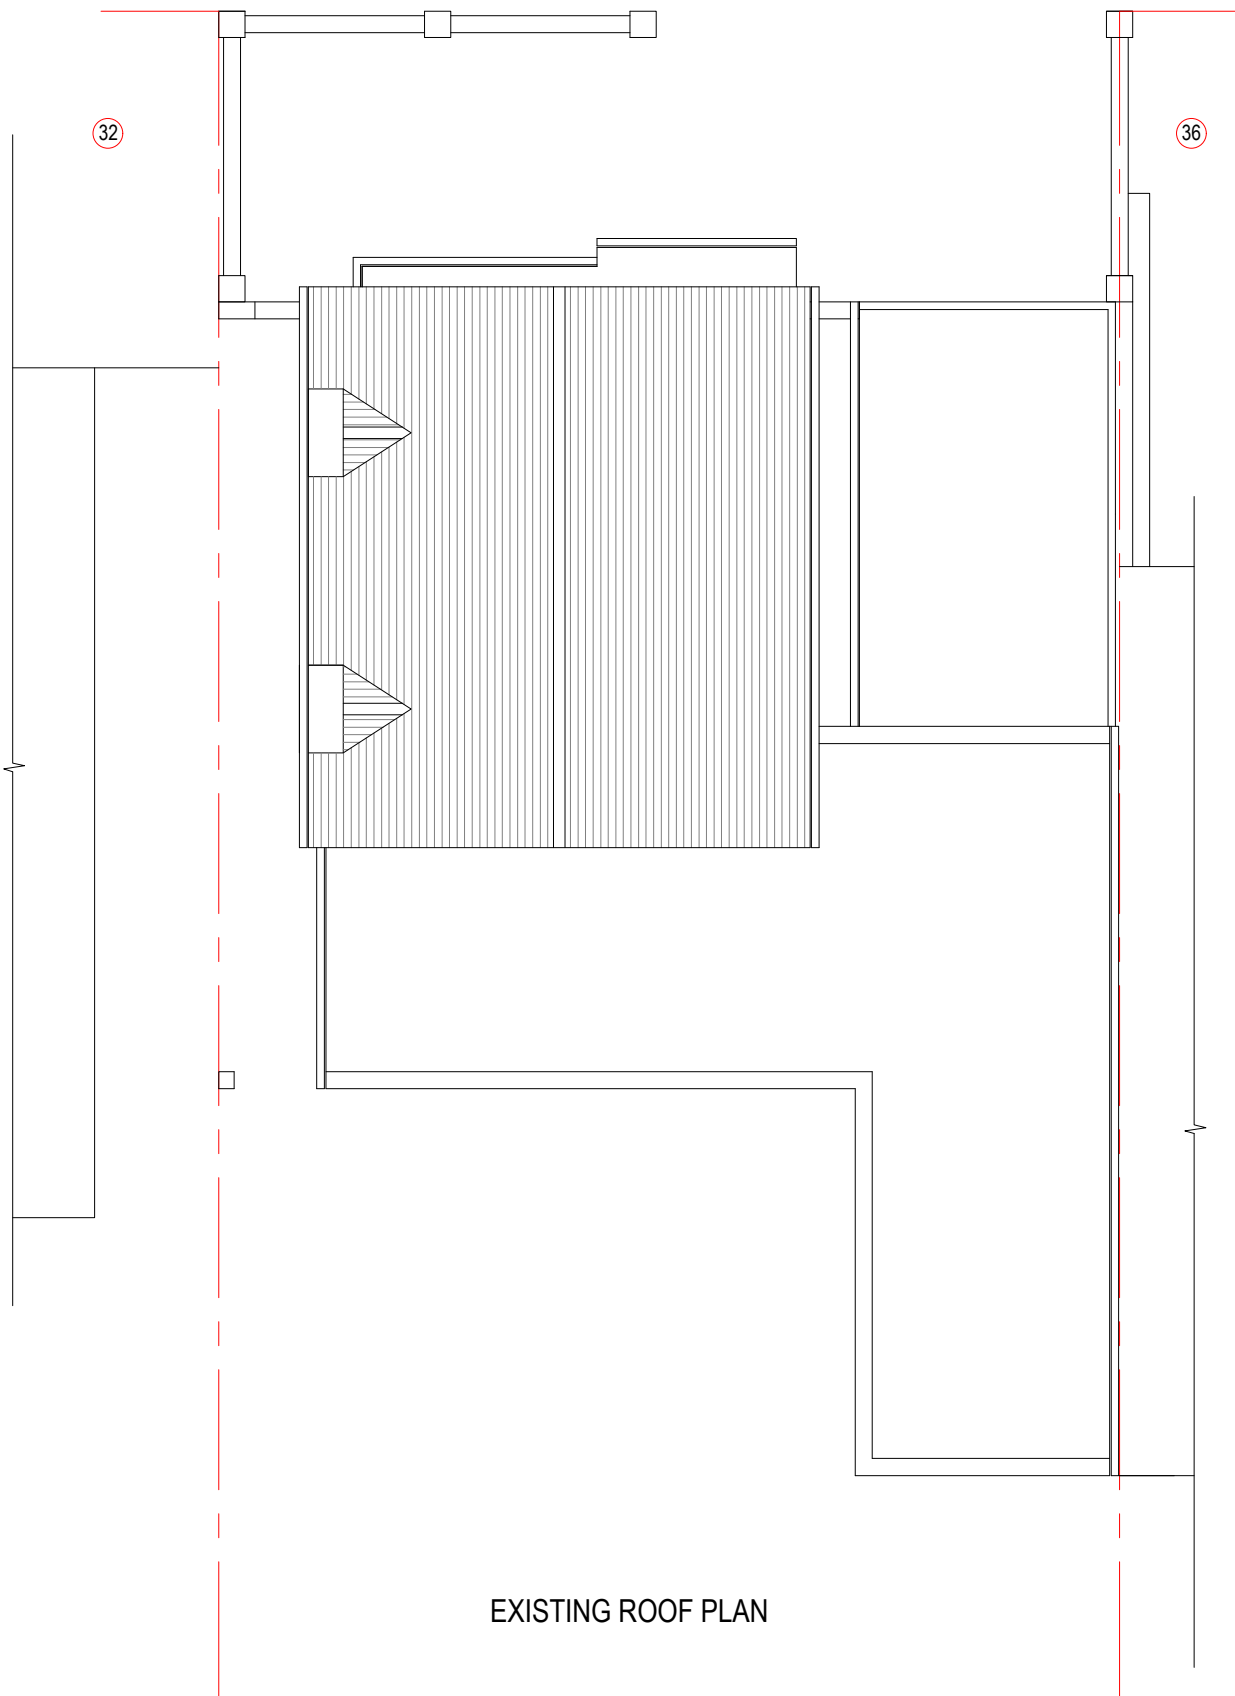

EXISTING ROOF PLAN

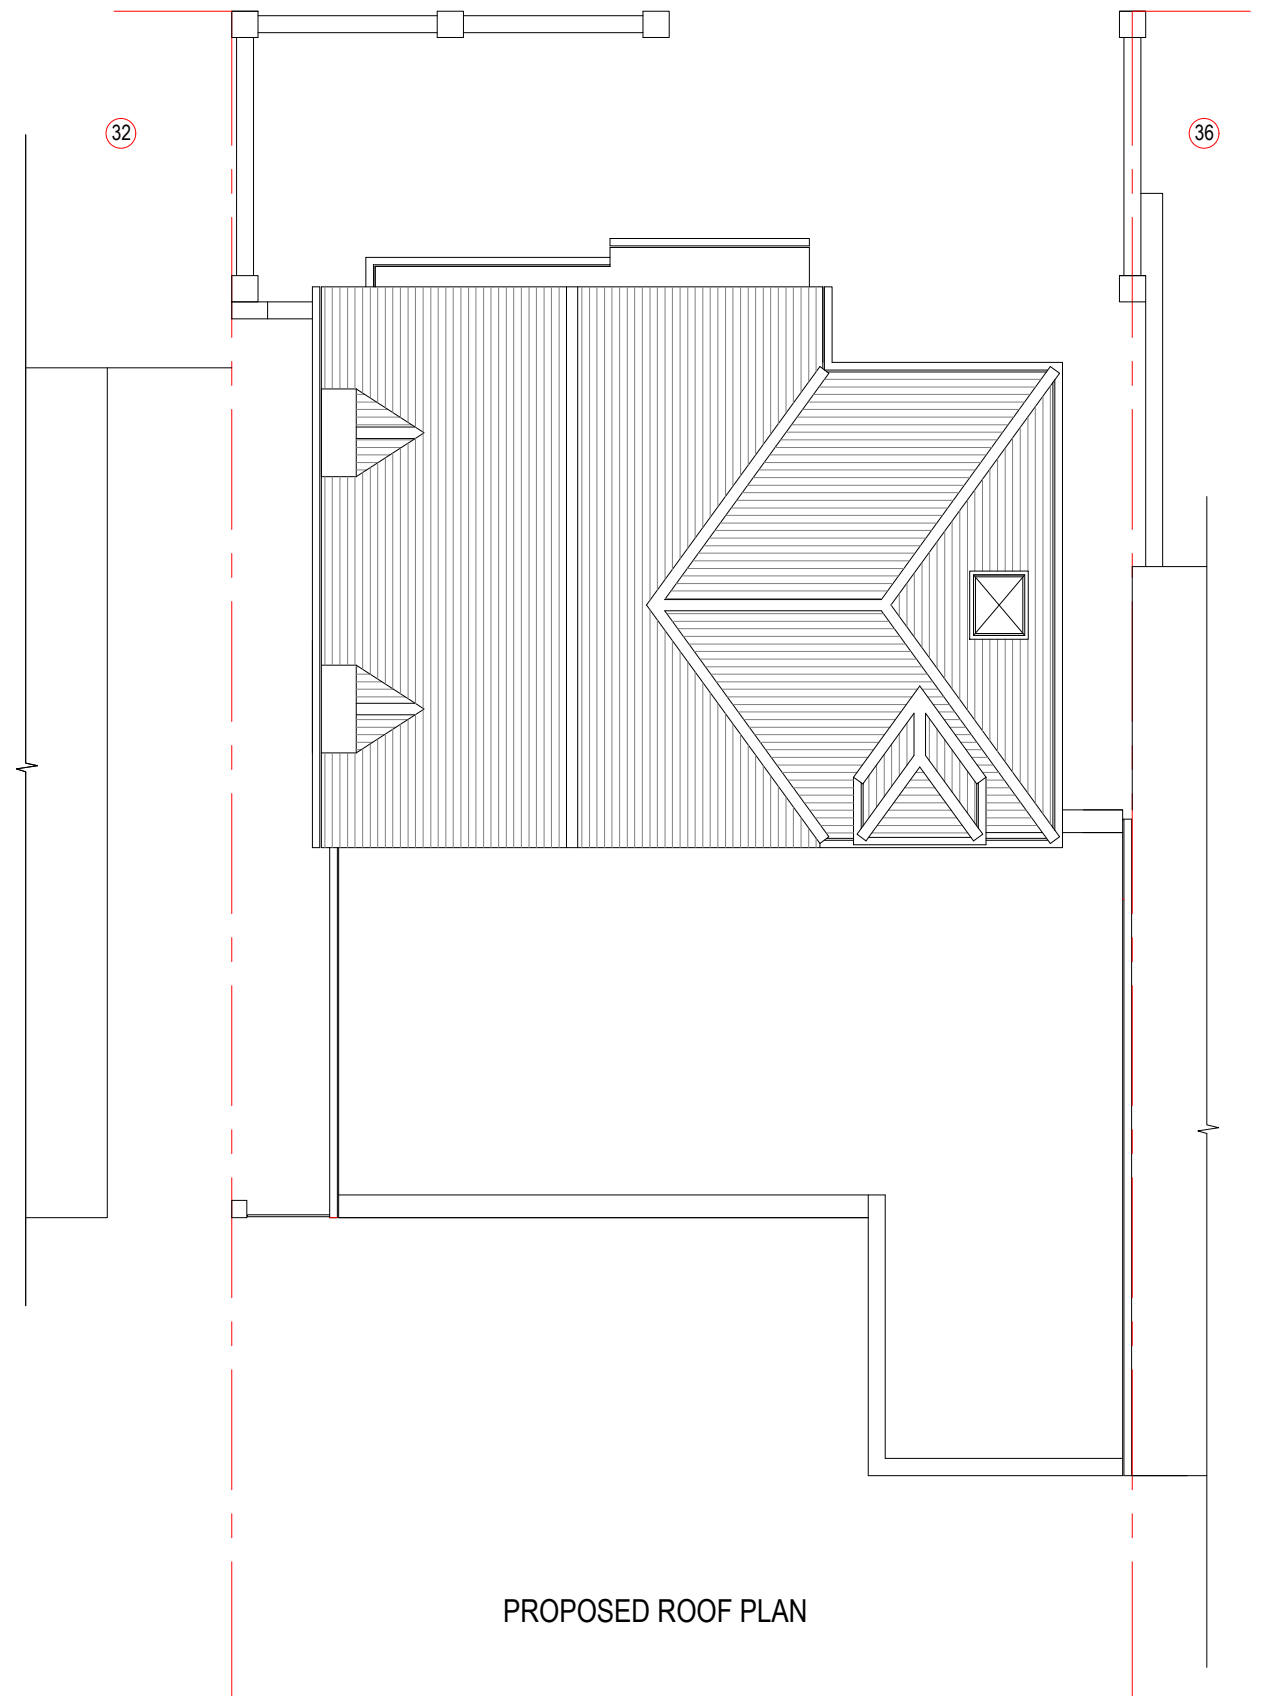

PROPOSED ROOF PLAN

 

NOTES:

NOT FOR CONSTRUCTION

K KALSI DESIGN
 Architectural & Building Control Plans
 & Structural Design Services
 20 Harrowdene Road
 North Wembley, Middlesex, HA0 2JB.
 Tel: 07930966049 Email: gskalsi@btinternet.com

Client

Miss Nancy Lund

Job Title

34 Deane Avenue, Ruislip. HA4 6SR.

Scale

1 : 100

Size

A3

Drawn by

GSK

Date

Dec. 2023

A	L A Comments	31.01.24		
No.	DESCRIPTION	DATE		
Drawing Title				
EXISTING & PROPOSED ROOF PLAN				
Drawing No.				
1333	P	03	A	