




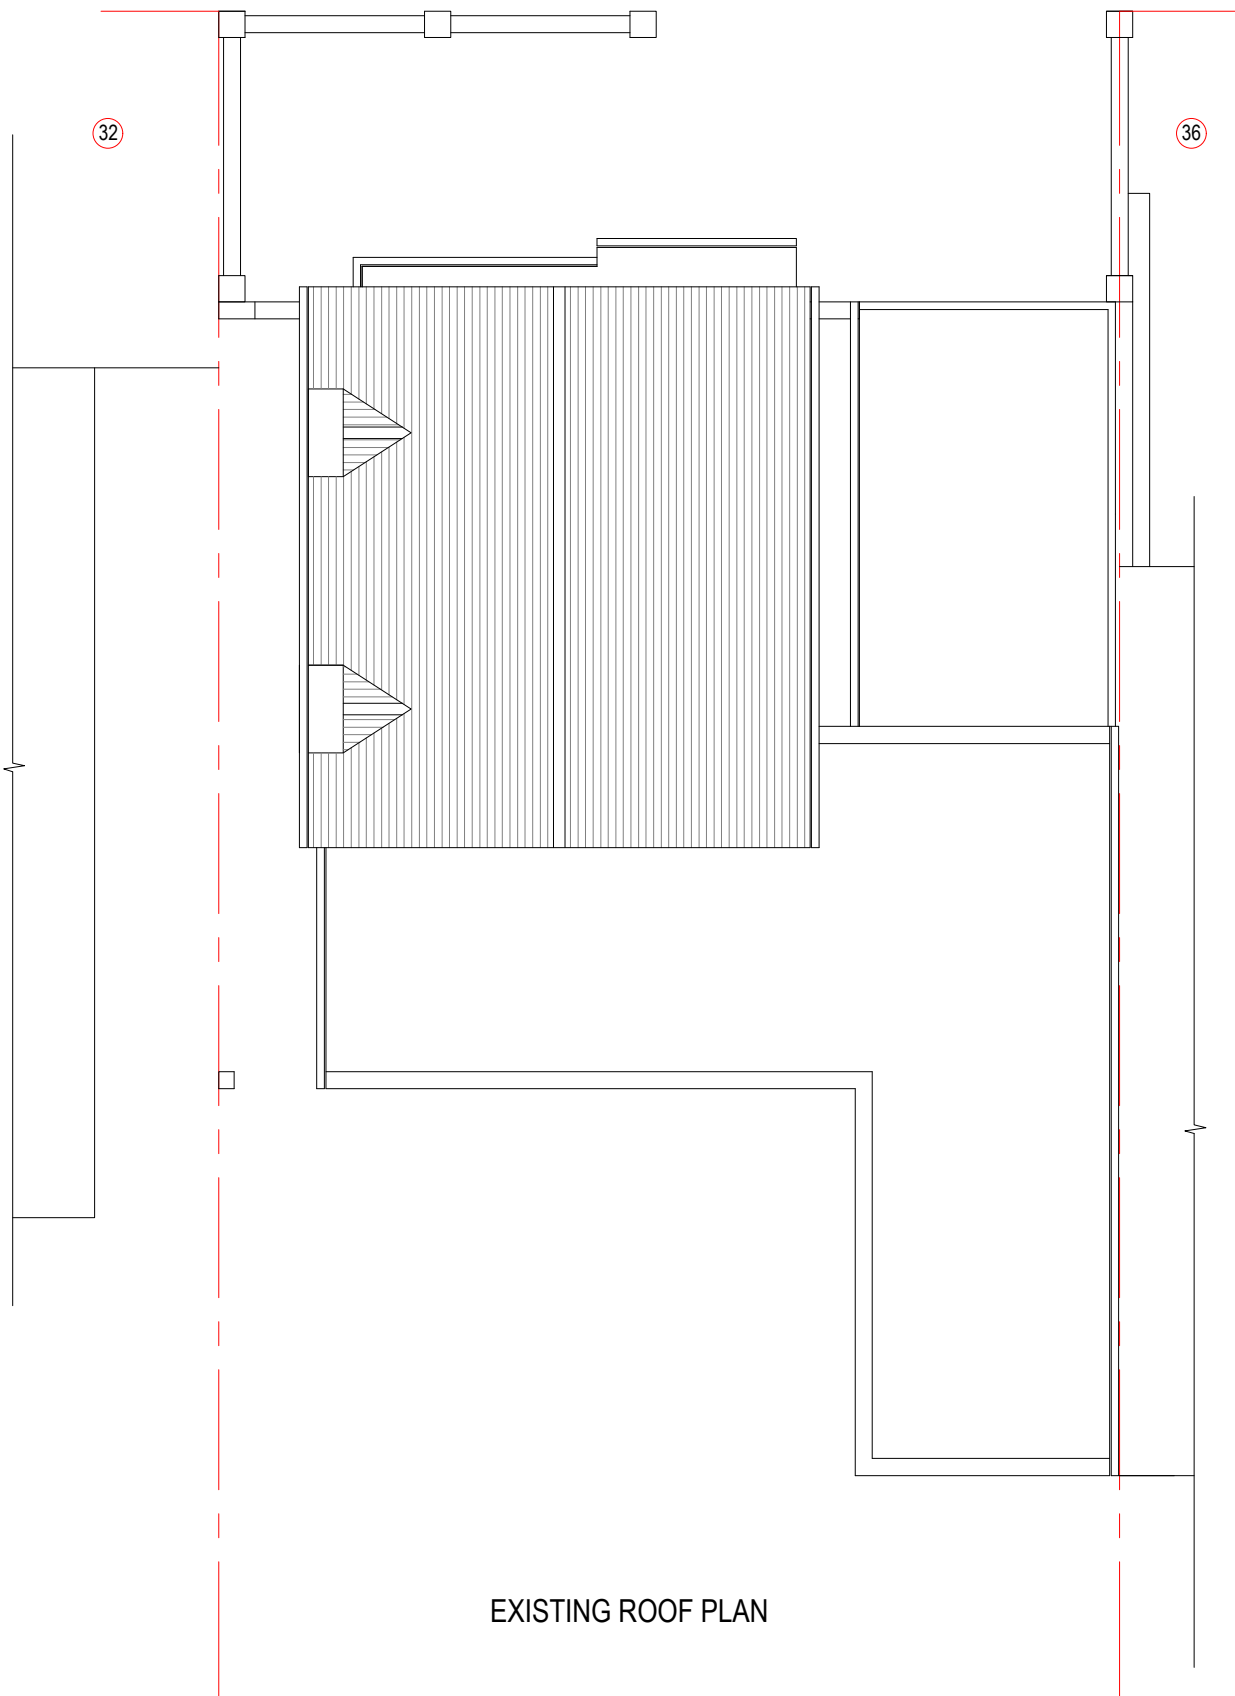

EXISTING ROOF PLAN

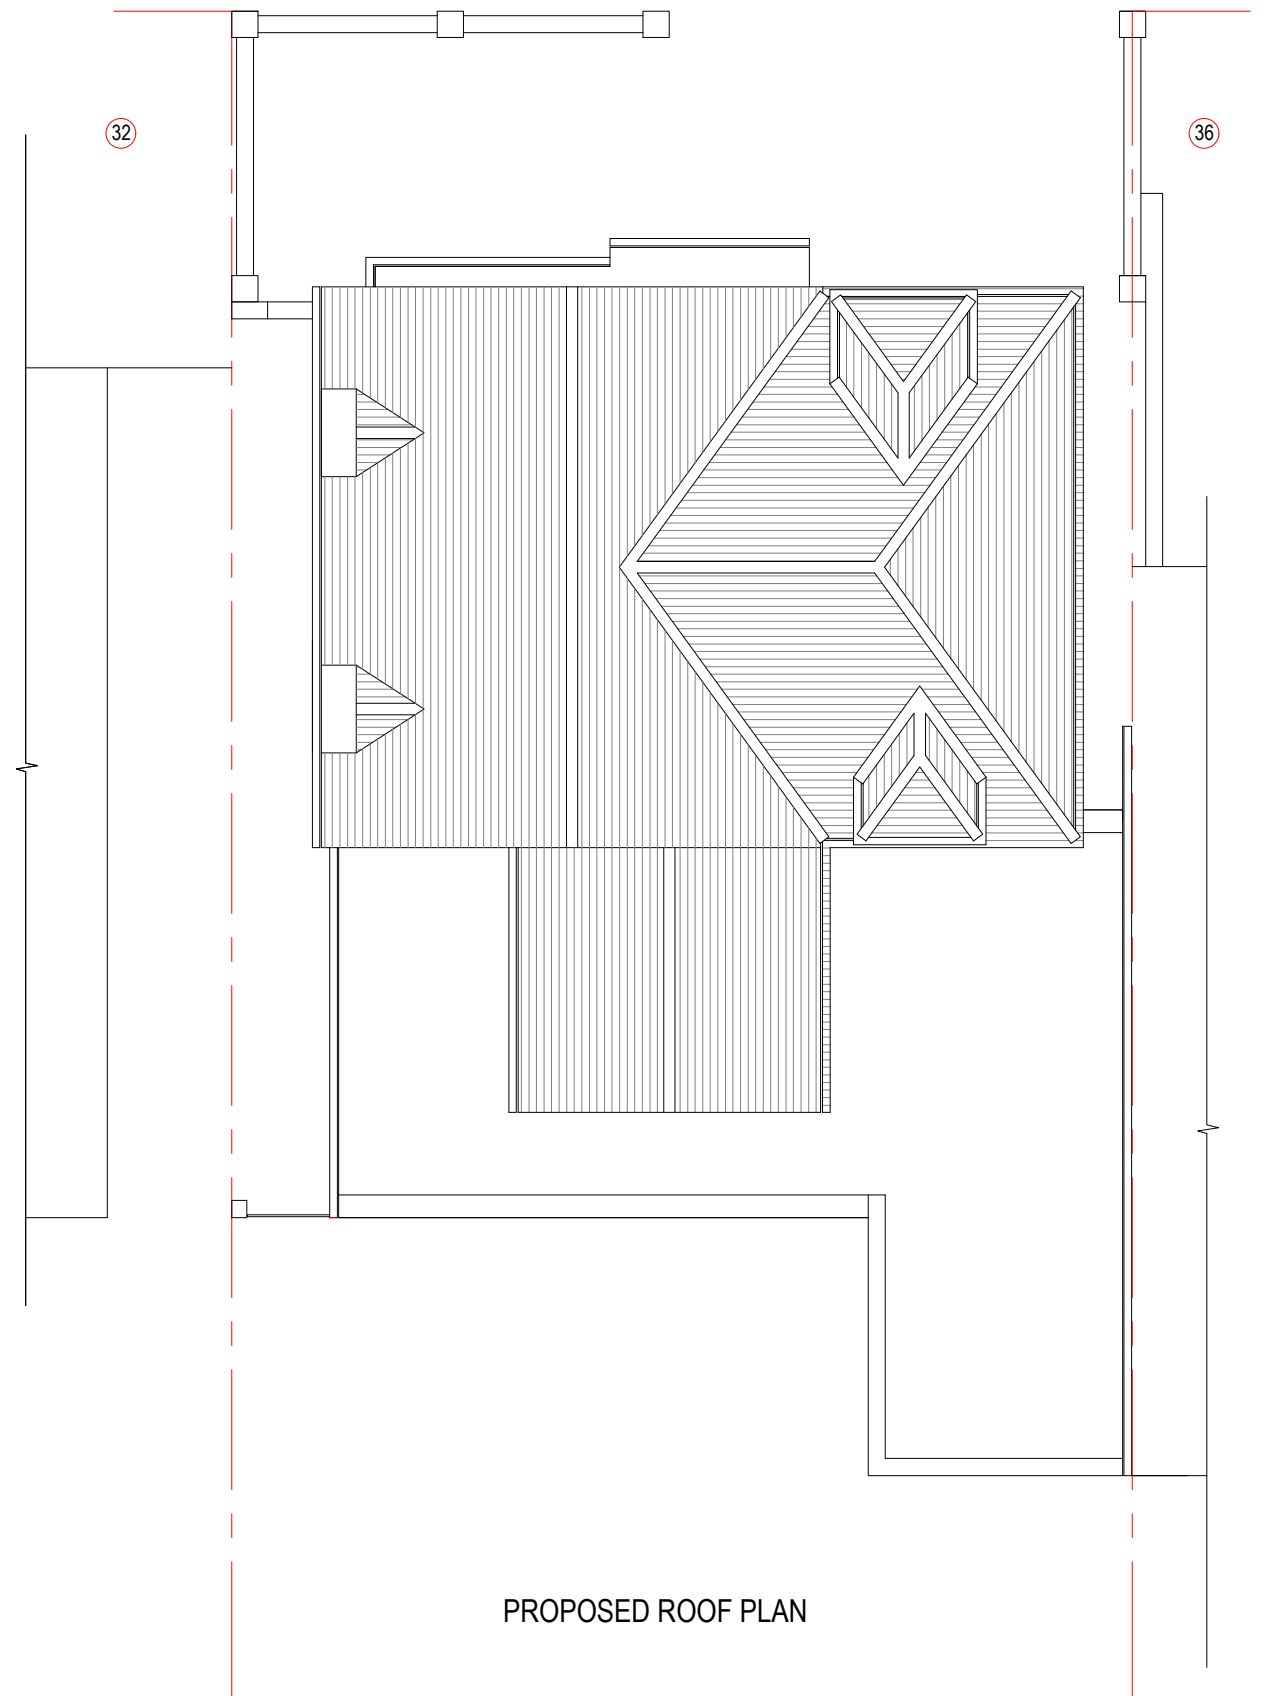

PROPOSED ROOF PLAN

 

NOTES:

NOT FOR CONSTRUCTION

K KALSI DESIGN
Architectural & Building Control Plans
& Structural Design Services
20 Harrowdene Road
North Wembley, Middlesex, HA0 2JB.
Tel: 07930966049 Email: gskalsi@btinternet.com

Client

Miss Nancy Lund

Job Title

34 Deane Avenue, Ruislip. HA4 6SR.

Scale

1 : 100

Size

A3

Drawn by

GSK

Date

Dec. 2023

No.	DESCRIPTION	DATE
Drawing Title EXISTING & PROPOSED ROOF PLAN		
Drawing No.		
1333	P	03