


APPLICATION FOR LAWFUL DEVELOPMENT
FOR A OUTBUILDING

SITE LOCATION PLAN
AREA 2 HA
SCALE 1:1250 on A4
CENTRE COORDINATES: 511106, 185056



Supplied by Streetwise Maps Ltd
www.streetwise.net
Licence No: 100047474
11/12/2023 11:53

LOCATION PLAN
SCALE - 1: 1250.

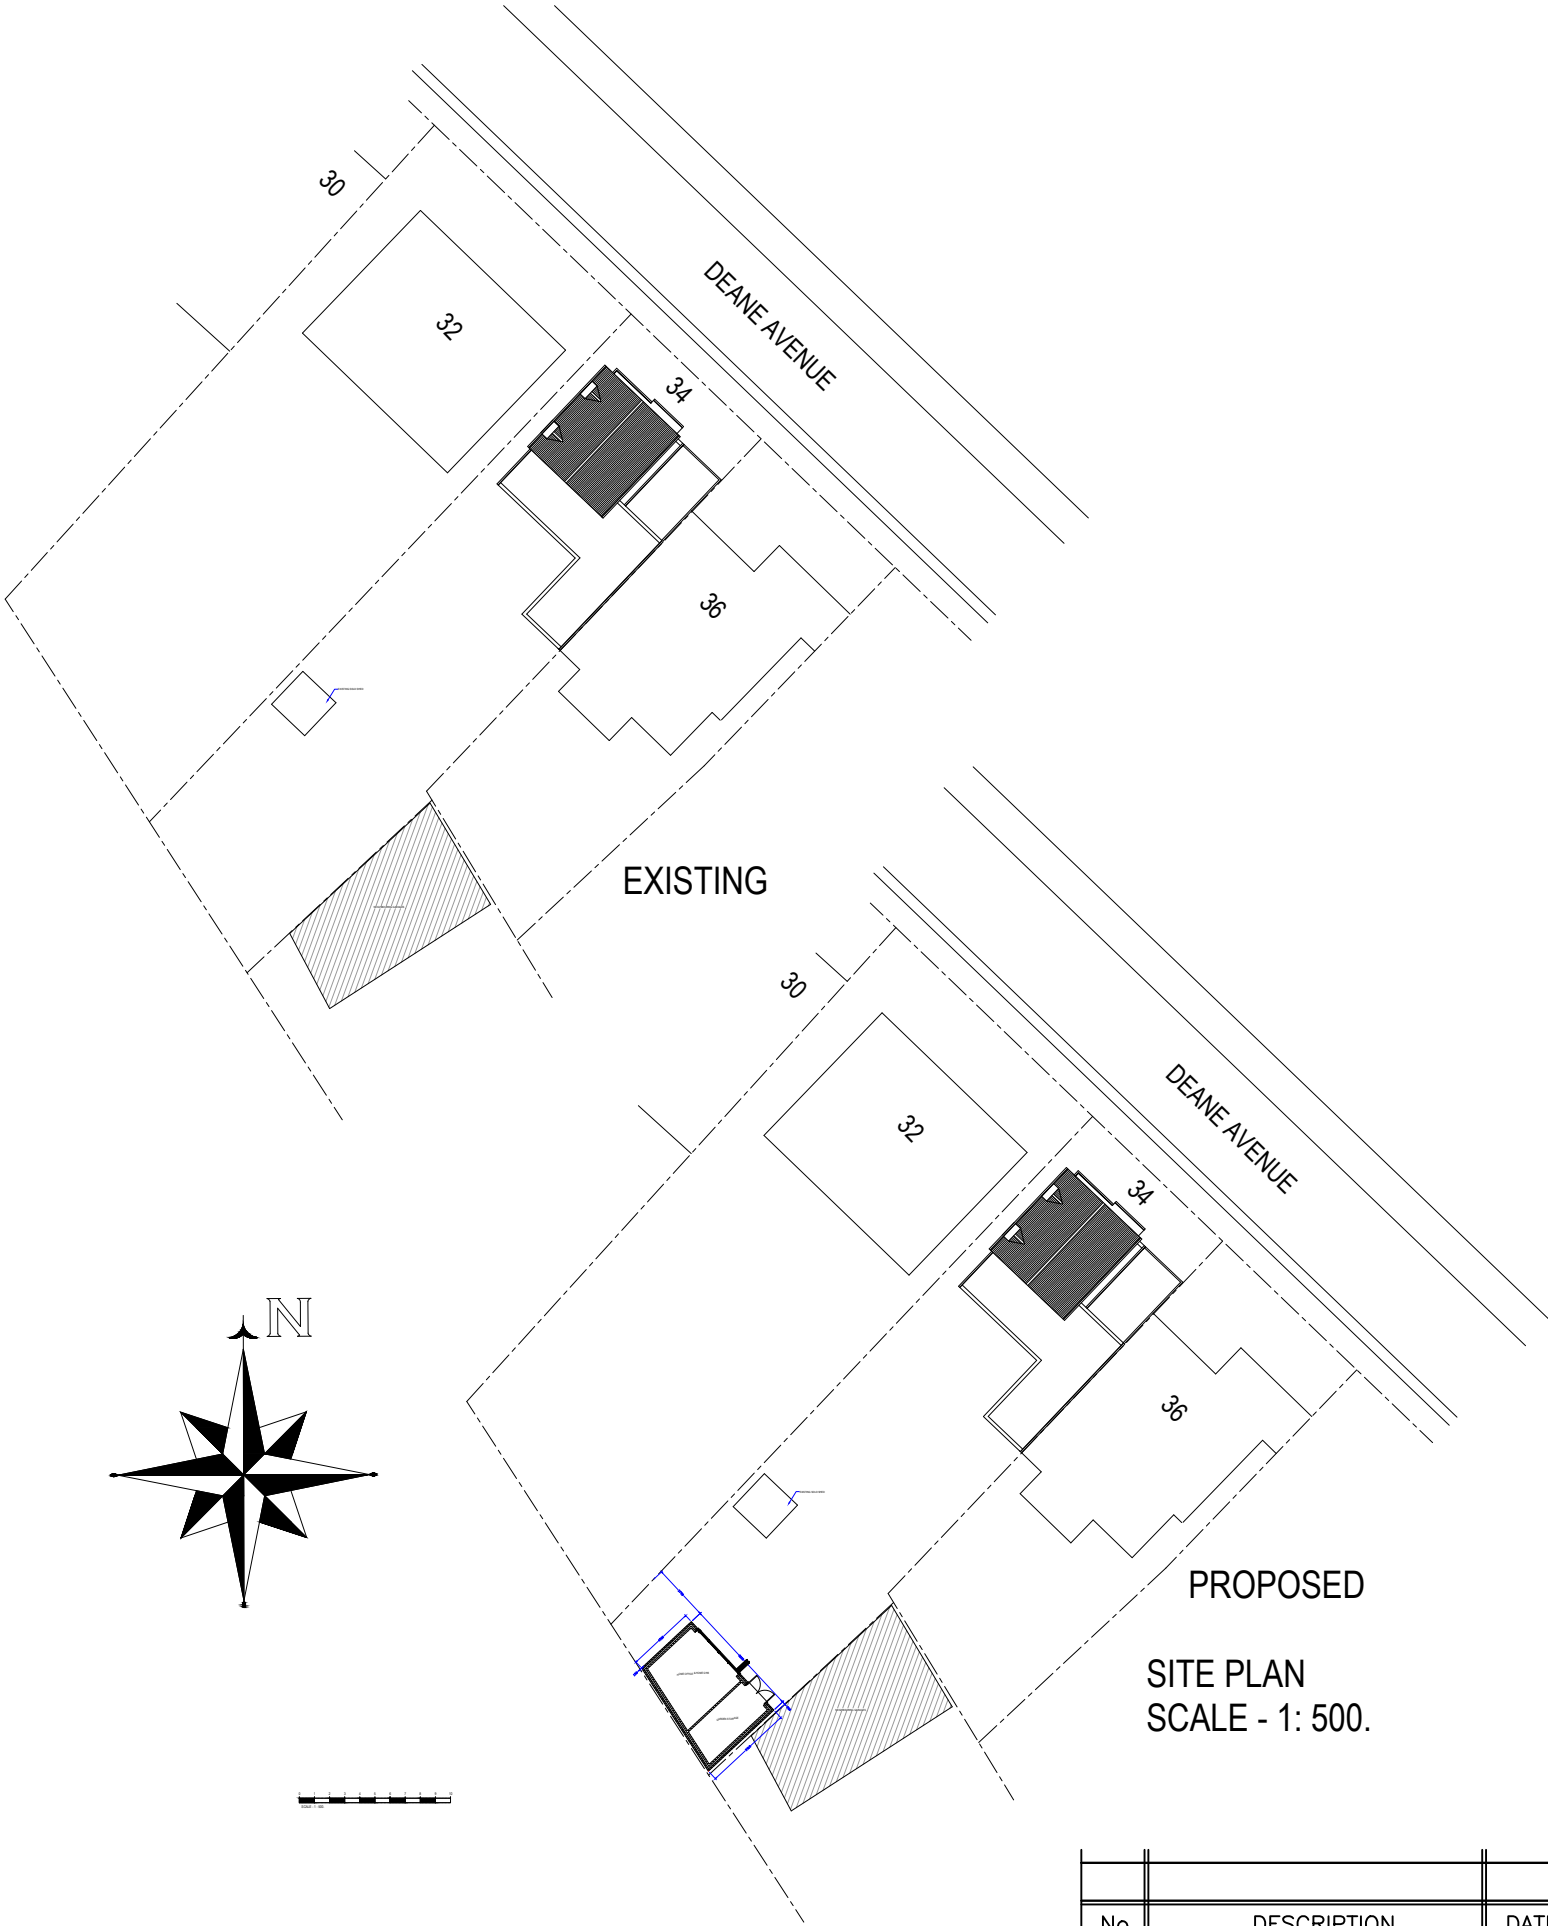

K KALSI DESIGN
Architectural & Building Control Plans
& Structural Design Services
20 Harrowdene Road
North Wembley, Middlesex, HA0 2JB.
Tel: 07930966049 Email: gskalsi@btinternet.com

NOTES:

NOT FOR CONSTRUCTION

Client

Miss Nancy Lund

Job Title

34 Deane Avenue, Ruislip. HA4 6SR.

Scale

1 : 1250 / 1:500

Size

A3

Drawn by

GSK

Date

May 2024

No.

DESCRIPTION

DATE

Drawing Title

LOCATION PLAN & SITE PLAN

Drawing No.

1333

P

01