


APPLICATION FOR PLANNING PERMISSION


SINGLE STOREY REAR EXTENSION

SITE LOCATION PLAN
AREA 2 HA
SCALE 1:1250 on A4
CENTRE COORDINATES: 511106, 185056

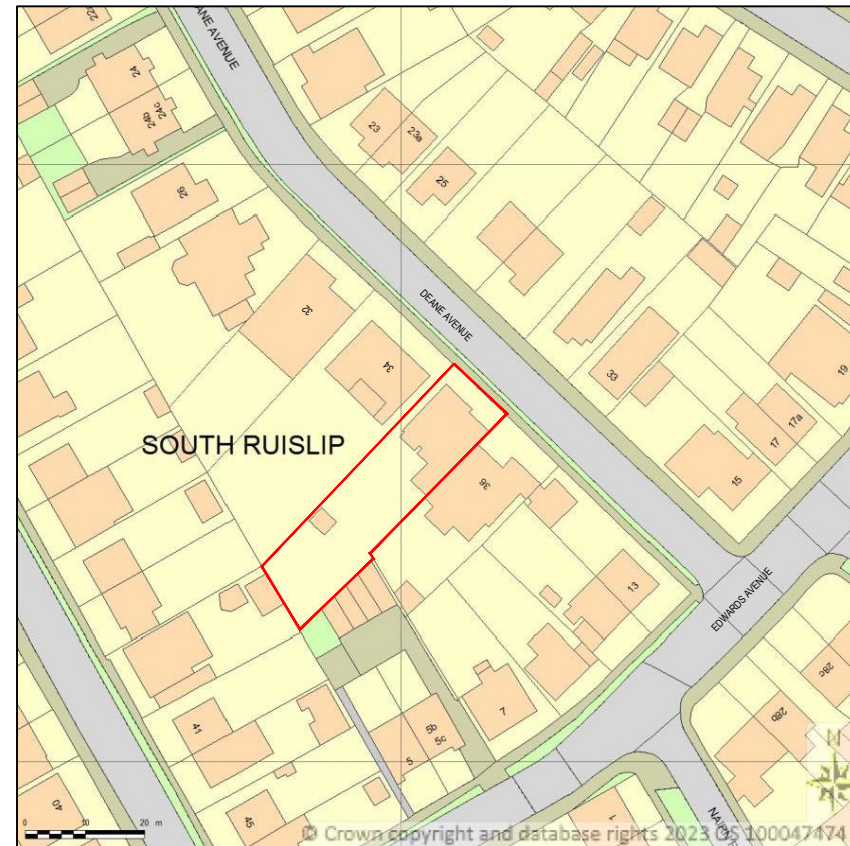

Supplied by Streetwise Maps Ltd
www.streetwise.net
Licence No: 100047474
11/12/2023 11:53

LOCATION PLAN
SCALE - 1: 1250.

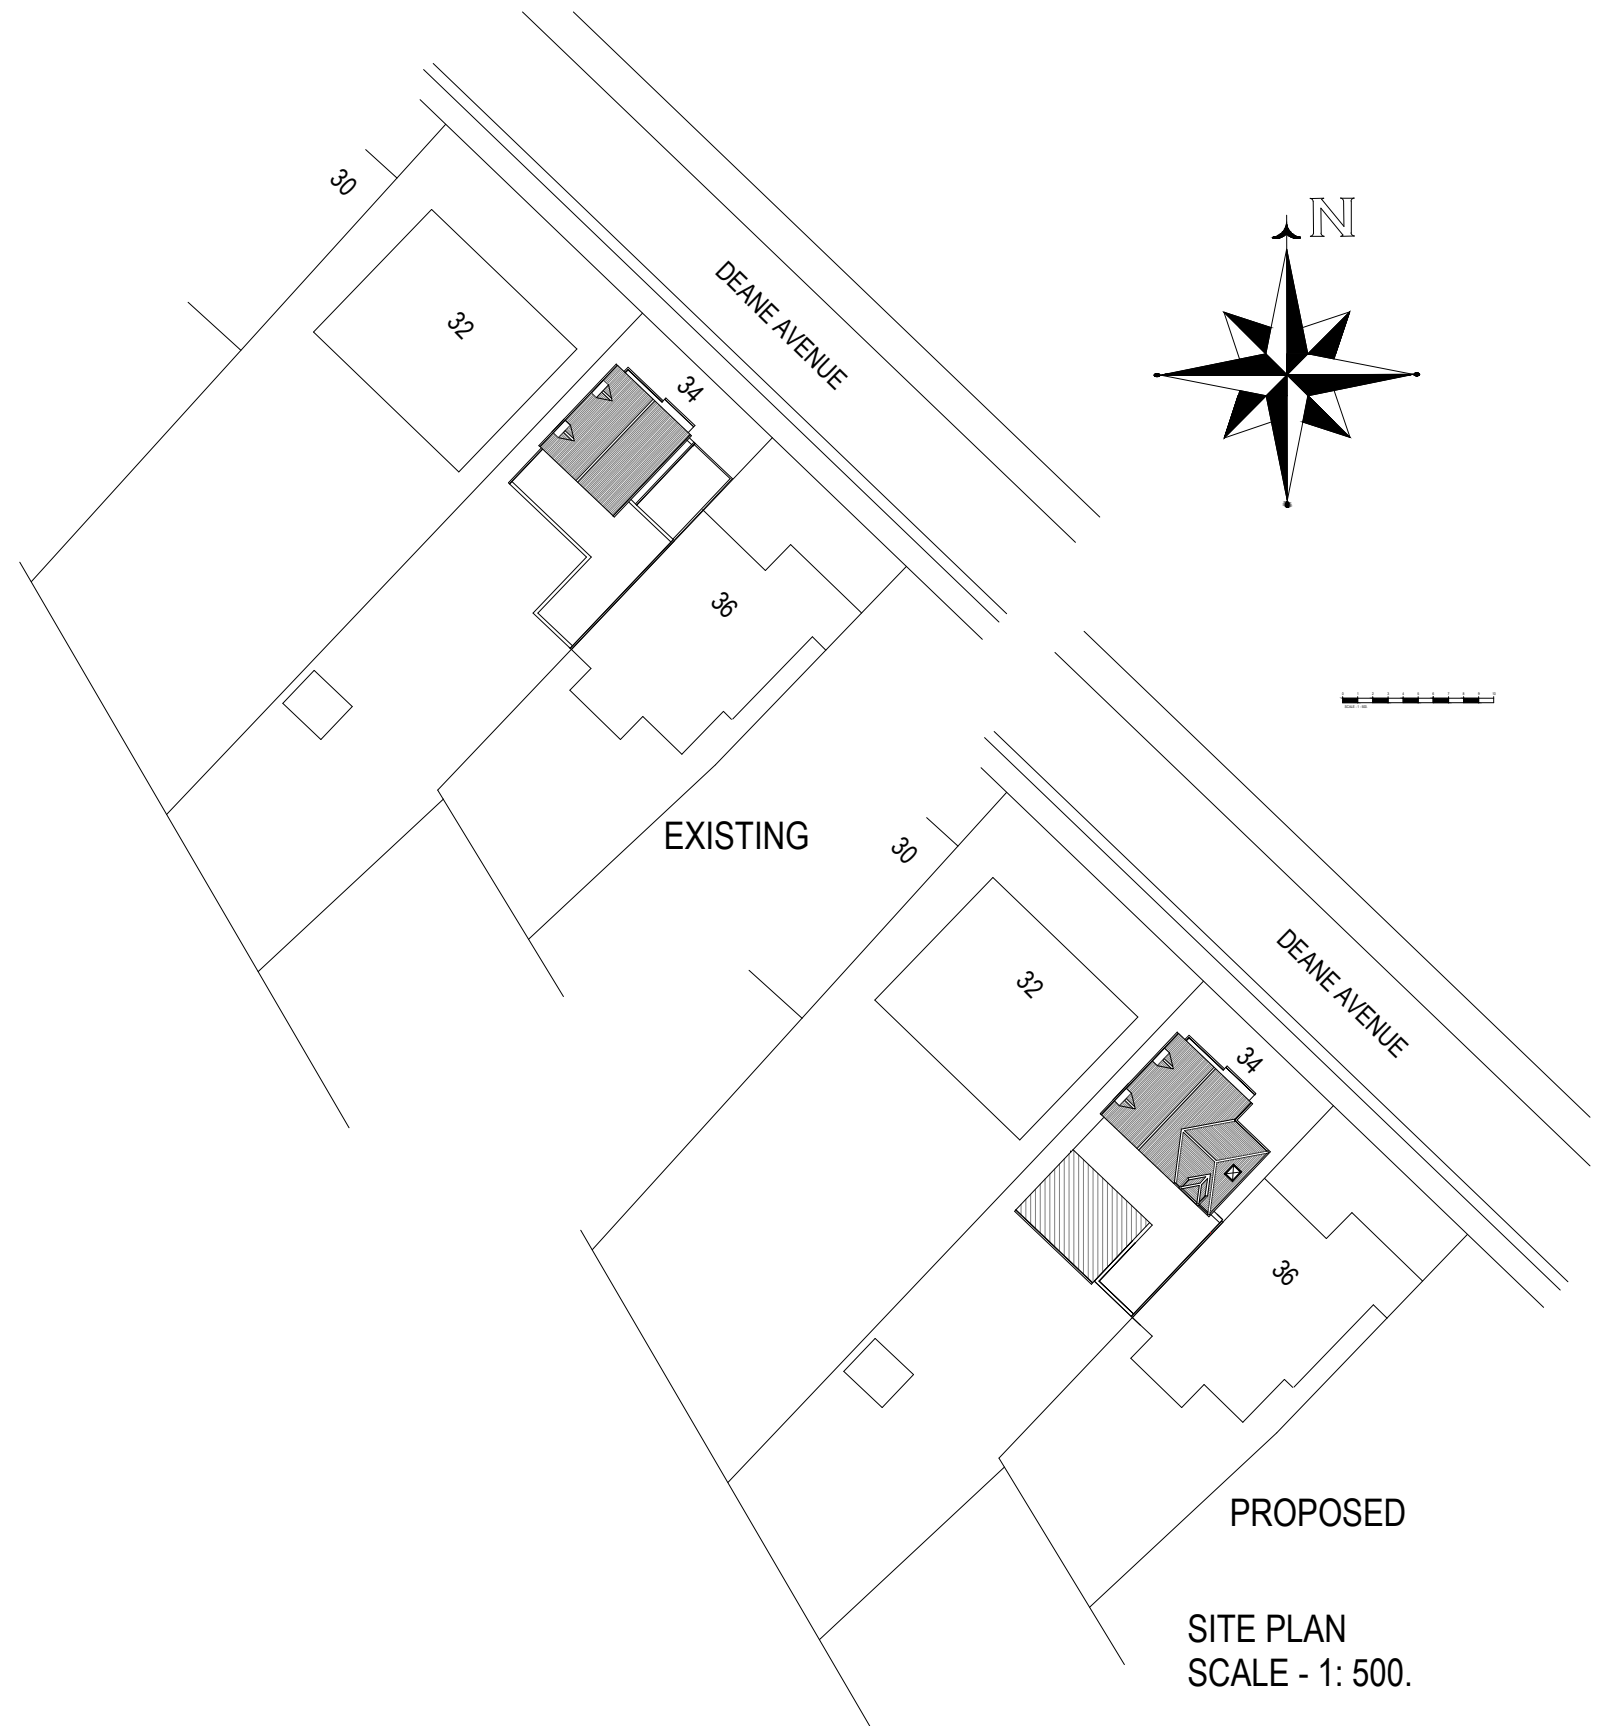

 KALSI DESIGN Architectural & Building Control Plans & Structural Design Services 20 Harrowdene Road North Wembley, Middlesex, HA0 2JB. Tel: 07930966049 Email: gskalsi@btinternet.com	NOTES:	Client Miss Nancy Lund	Scale 1 : 1250 / 1:500	Size A3	Drawing Title LOCATION PLAN & SITE PLAN			
					Drawing No.			
					1333			
					P 201			
NOT FOR CONSTRUCTION		Job Title 34 Deane Avenue, Ruislip. HA4 6SR.	Drawn by GSK		Date June 2024			