


APPLICATION FOR PLANNING PERMISSION


SINGLE STOREY REAR EXTENSION

SITE LOCATION PLAN
AREA 2 HA
SCALE 1:1250 on A4
CENTRE COORDINATES: 511106, 185056

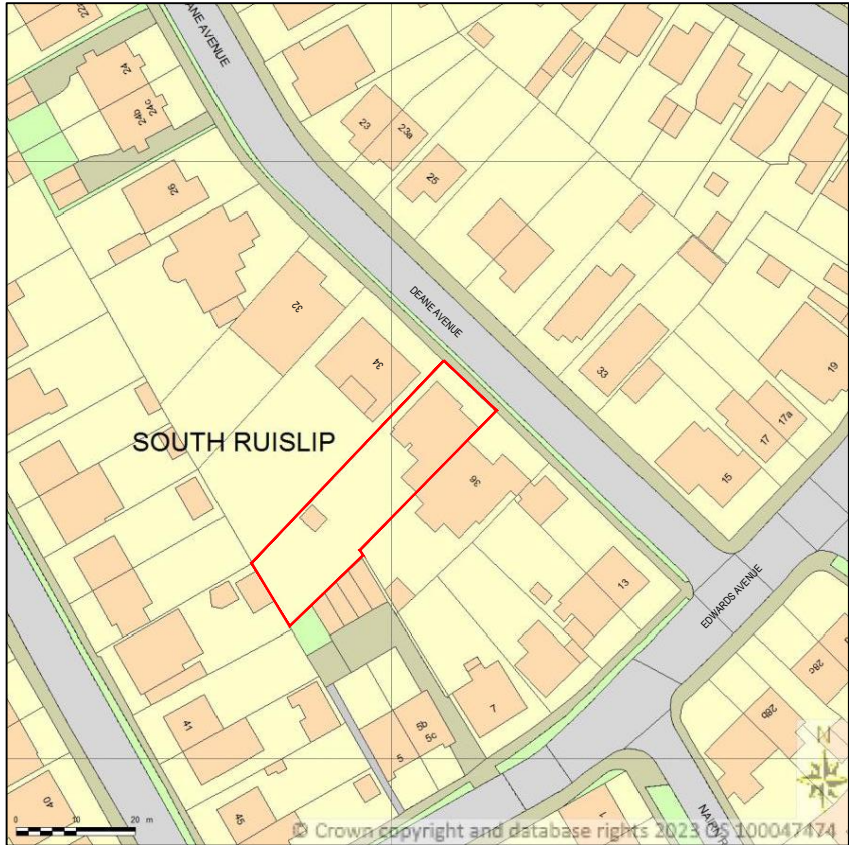

Supplied by Streetwise Maps Ltd
www.streetwise.net
Licence No: 100047474
11/12/2023 11:53

LOCATION PLAN
SCALE - 1: 1250.

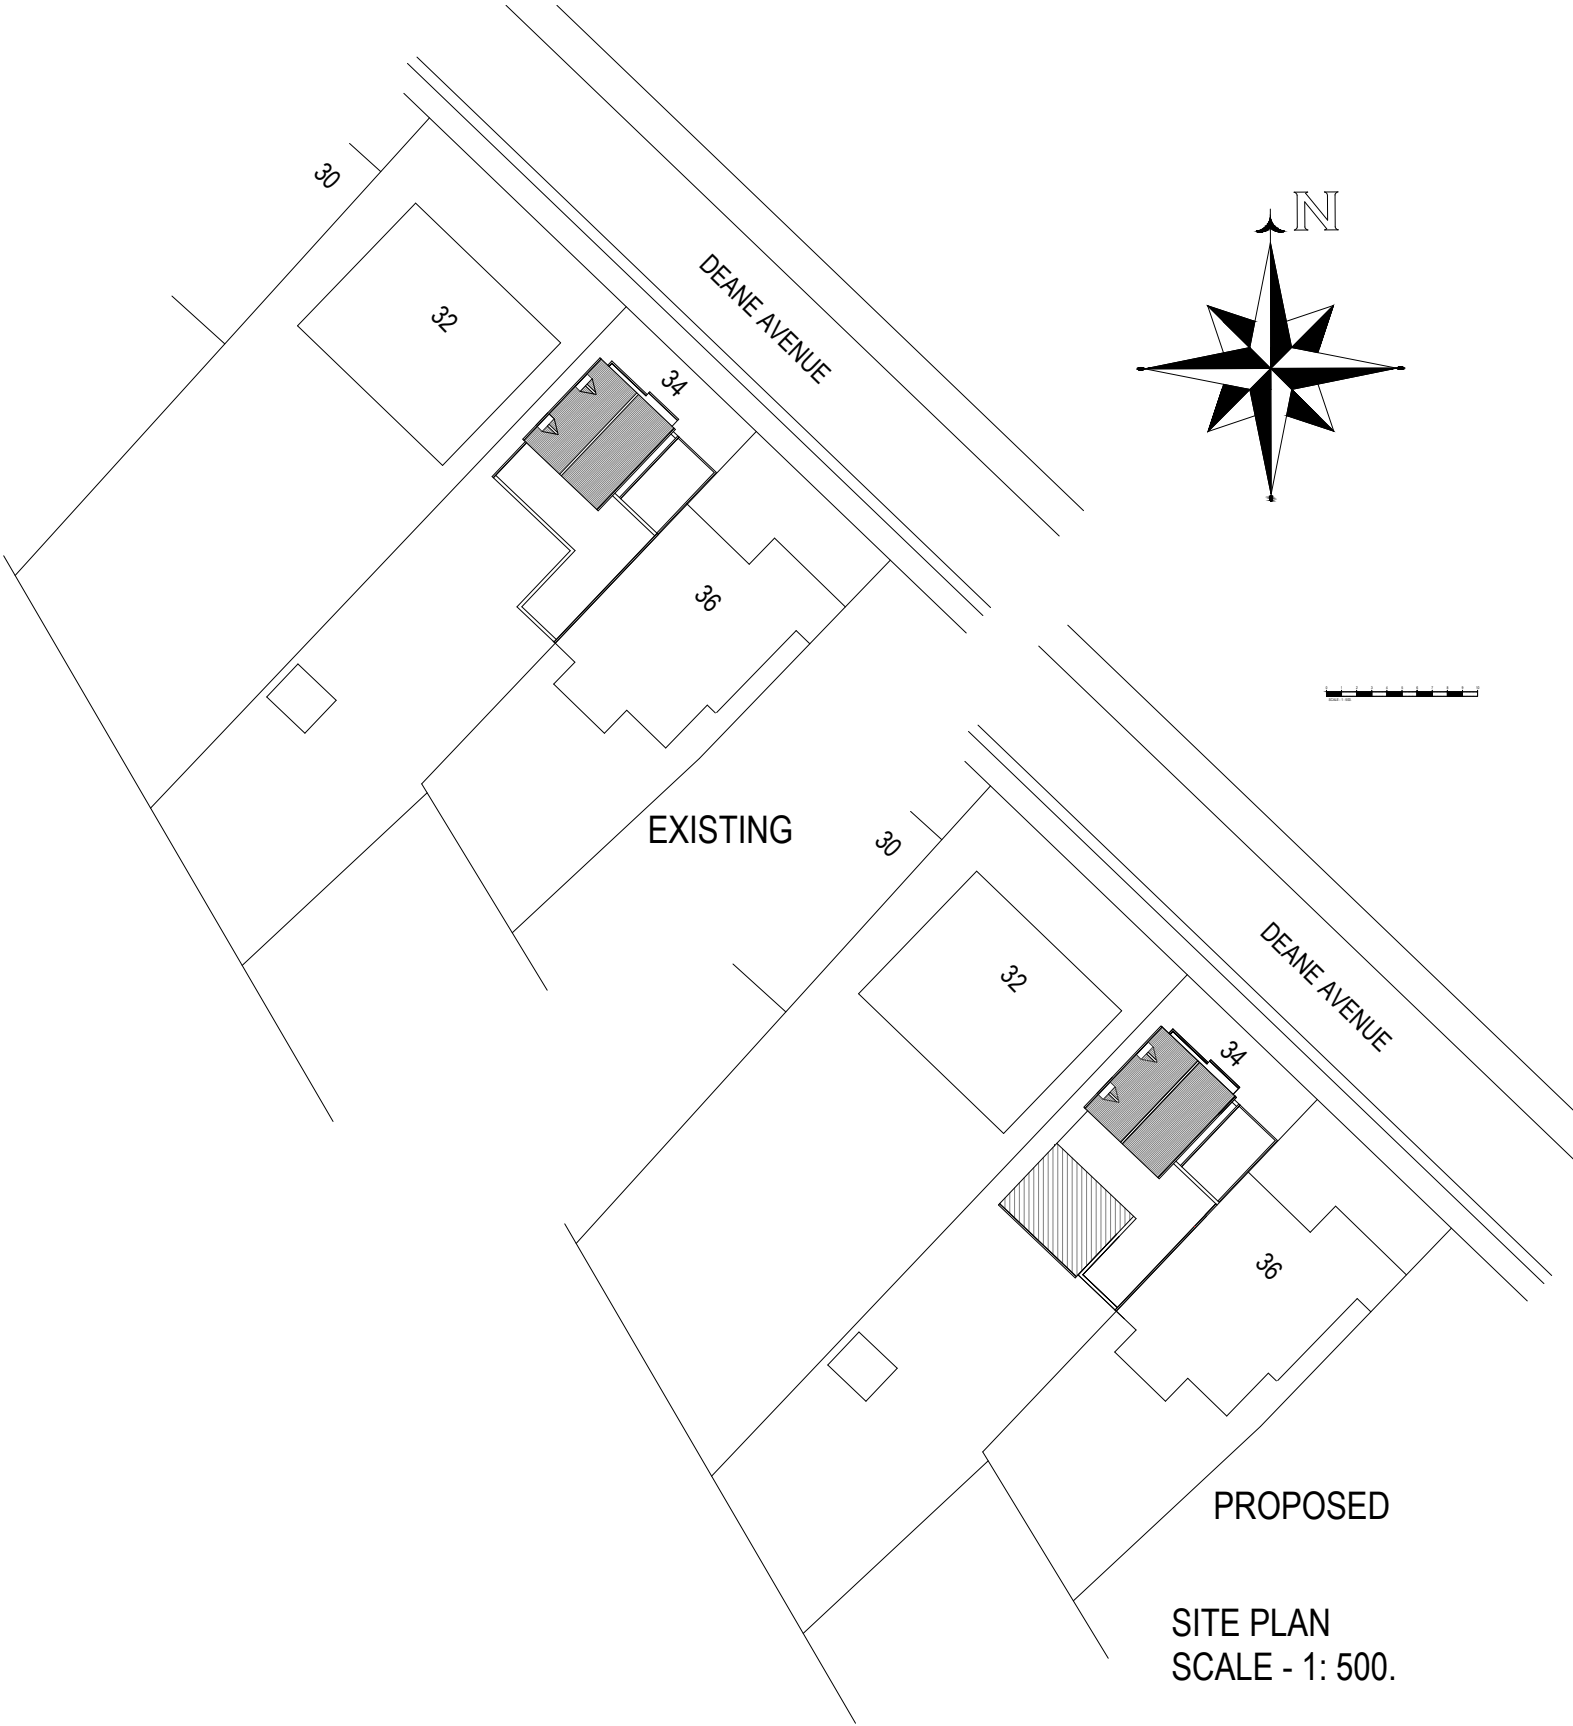

K KALSI DESIGN
Architectural & Building Control Plans
& Structural Design Services
20 Harrowdene Road
North Wembley, Middlesex, HA0 2JB.
Tel: 07930966049 Email: gskalsi@btinternet.com

NOTES:

NOT FOR CONSTRUCTION

Client
Miss Nancy Lund

Job Title
34 Deane Avenue, Ruislip. HA4 6SR.

Scale
1 : 1250 / 1:500

Drawn by GSK
Date June 2024

Size
A3

Drawing Title
LOCATION PLAN & SITE PLAN

Drawing No.
1333

P 201 A

No.	DESCRIPTION	DATE
A	L A COMMENTS	19.08.24