



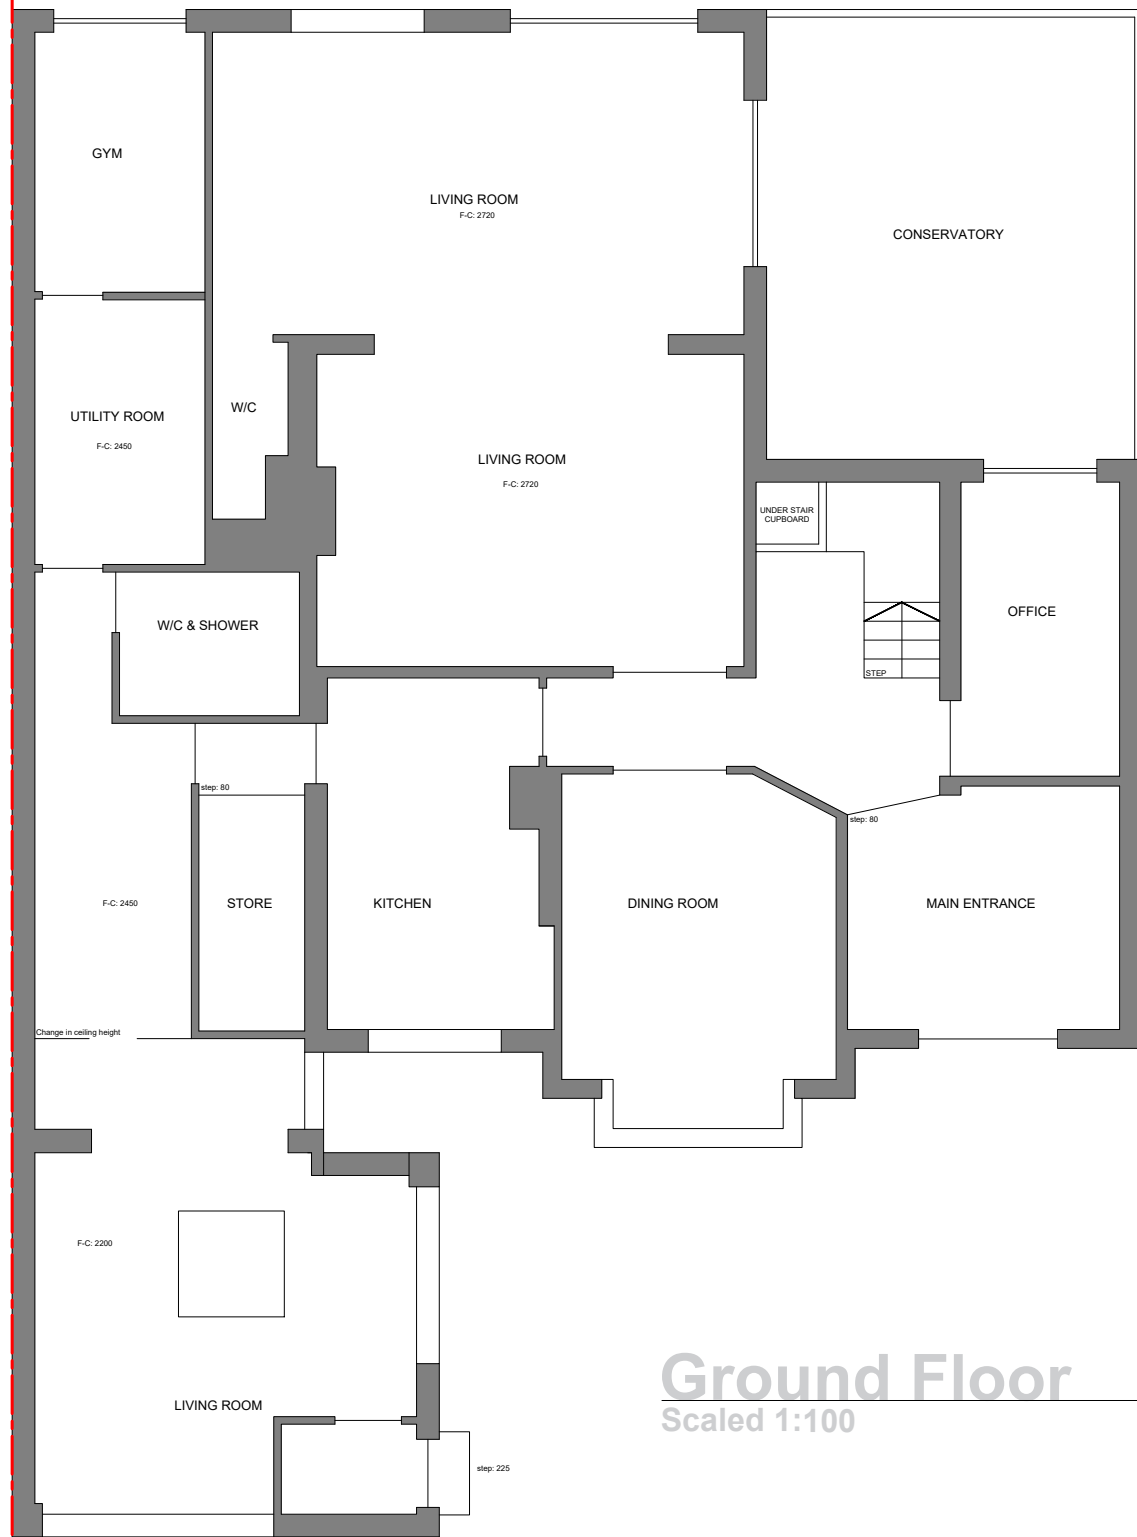

Ground Floor
Scaled 1:100

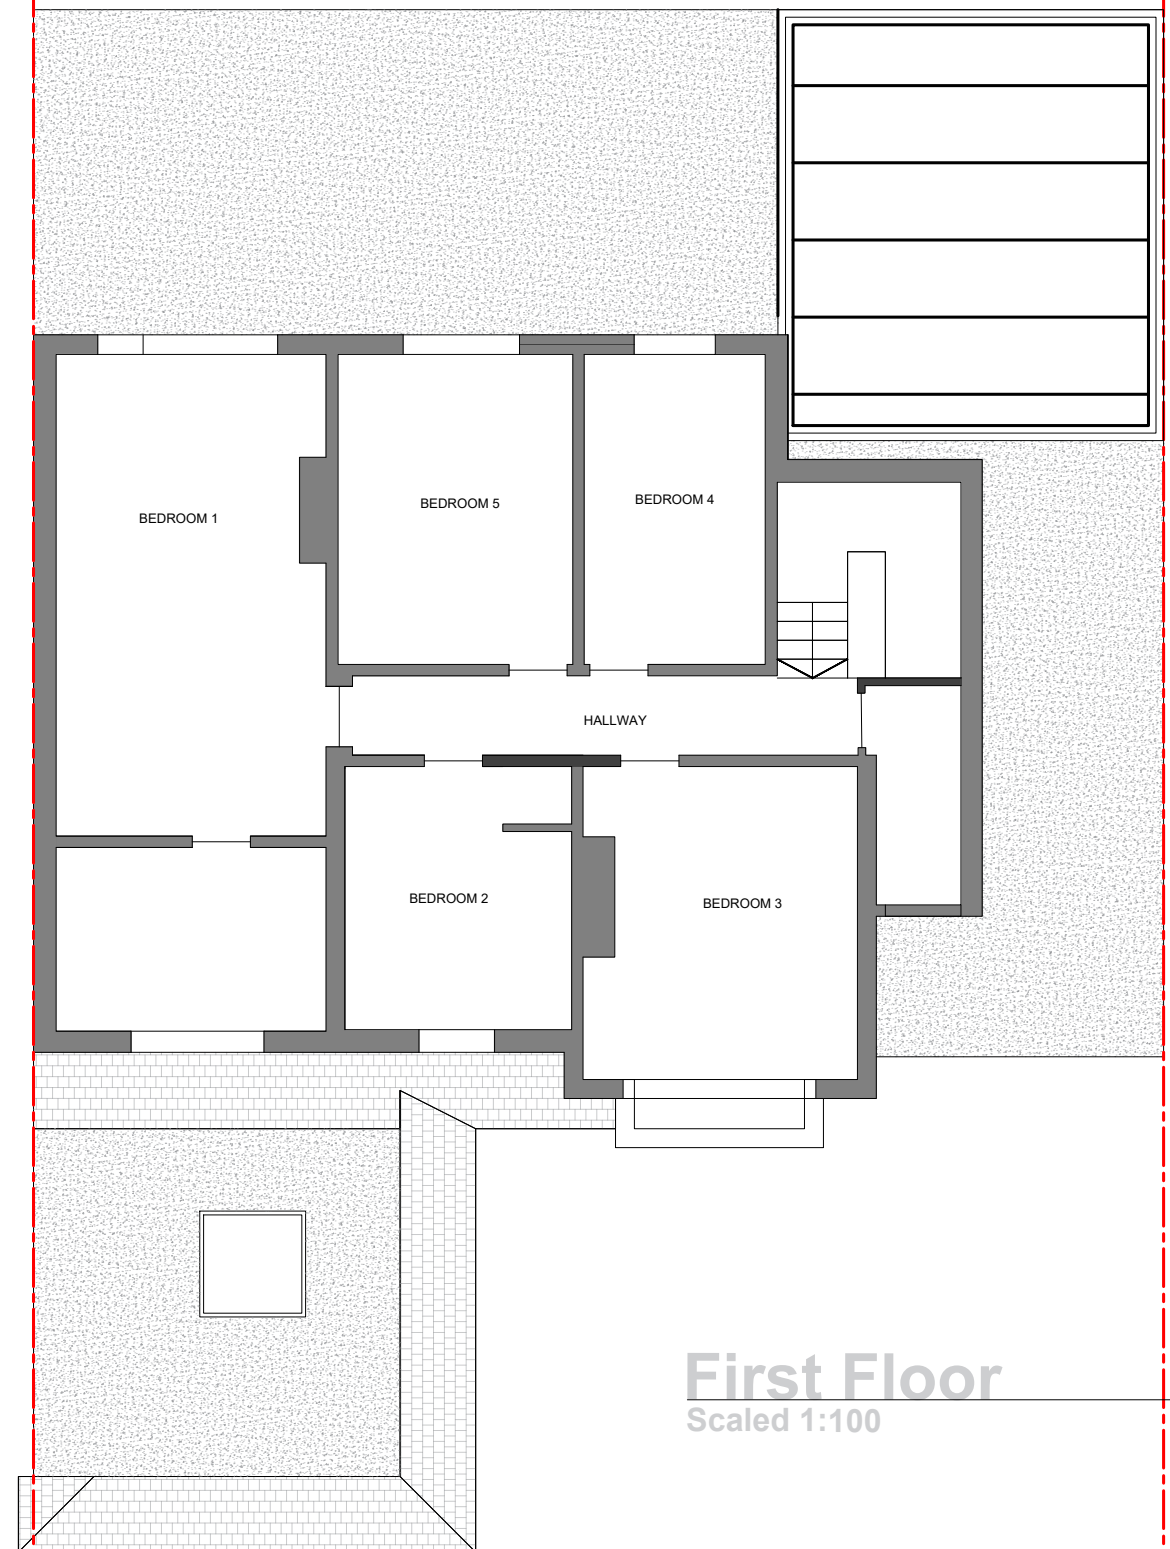

First Floor
Scaled 1:100

CLIENT

S Iudhra

PROJECT LOCATION

133 Long Ln,
Uxbridge UB10 0AT

DRAWING TITLE

Floor plans existing

SCALE

1:100 / A3

DATE

March-2023

DRAWING NO. REV.

01ELF

DRAWN

TAHER



Floor plan it


Planning applications & Planning approvals

Floor plan it Ltd,
124 City Road , Londn EC1
Email: Info@floorplanit.co.uk
WWW.FLOORPLANIT.CO.UK
TEL: 07383458926



NOTE: ALL PROPOSED
MATERIALS TO MATCH
EXISTING



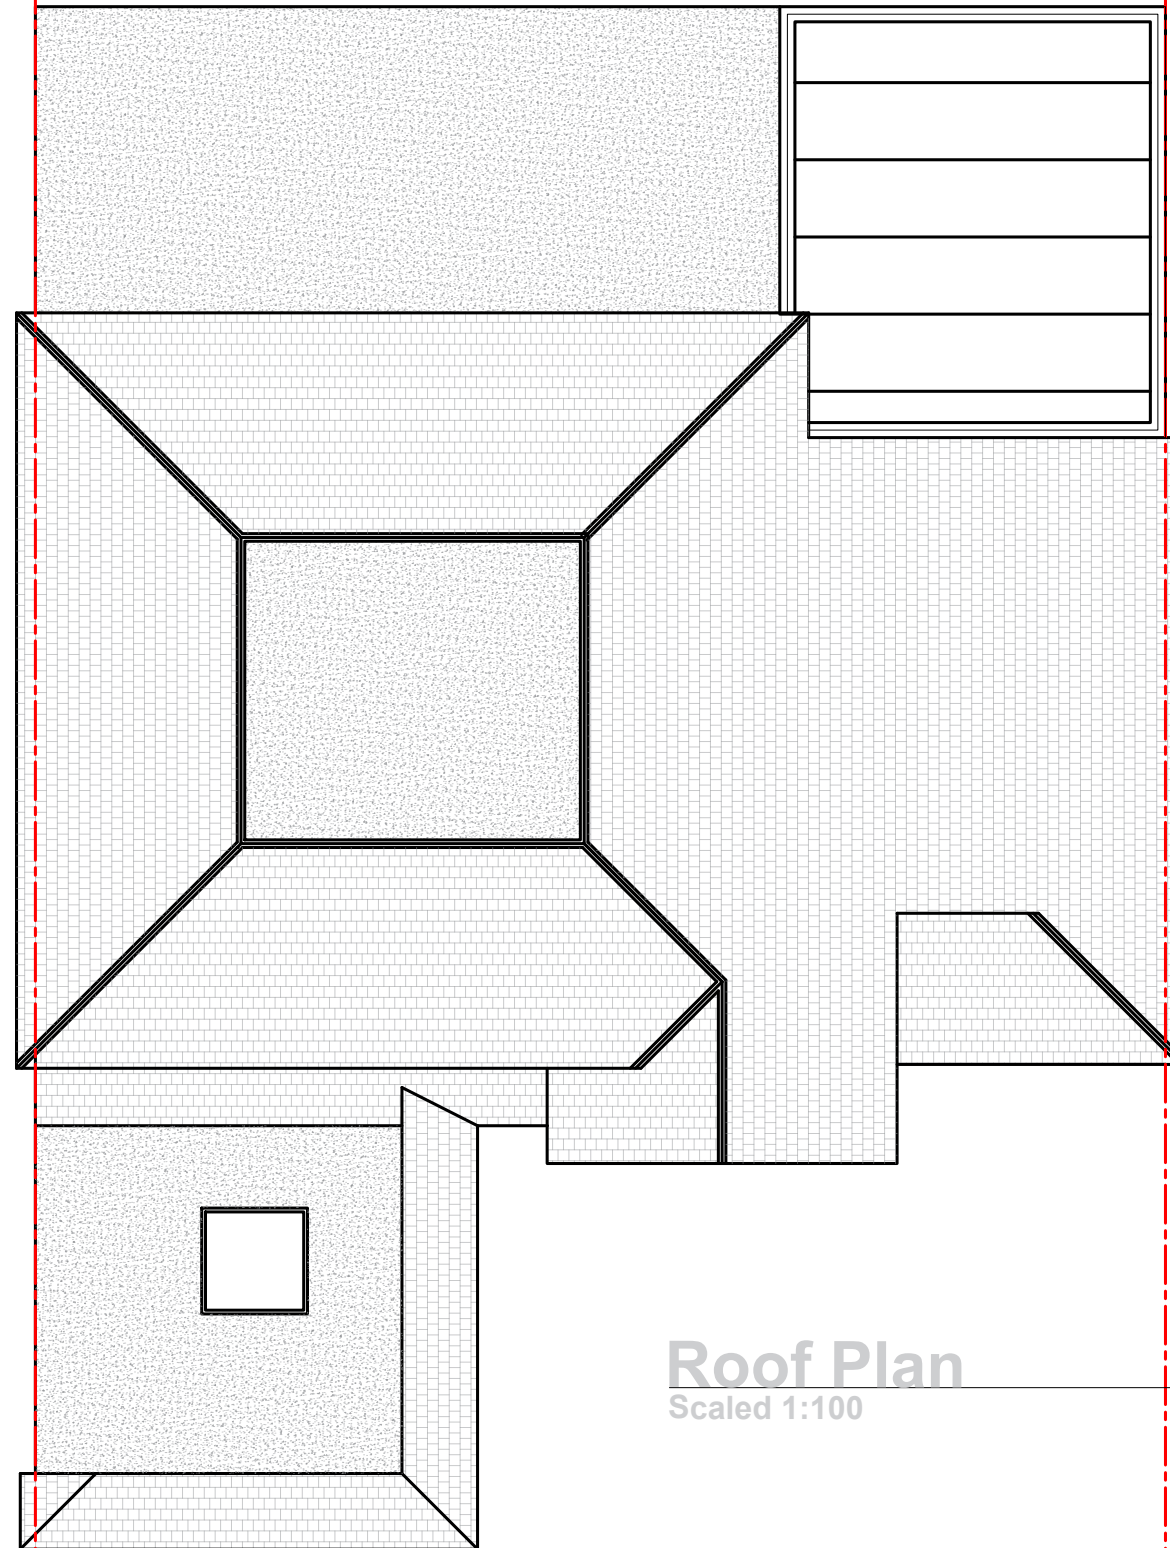

Roof Plan
Scaled 1:100

CLIENT

S Iudhra



NOTE: ALL PROPOSED
MATERIALS TO MATCH
EXISTING

PROJECT LOCATION

**133 Long Ln,
Uxbridge UB10 0AT**

DRAWING TITLE

Roof plan existing

SCALE

1:100 / A3

DATE

March-2023

DRAWING NO. REV.

01ELF

DRAWN


TAHER




Floor plan it

Planning applications & Planning approvals

Floor plan it Ltd,
124 City Road , Londn EC1
Email: Info@floorplanit.co.uk
WWW.FLOORPLANIT.CO.UK
TEL: 07383458926

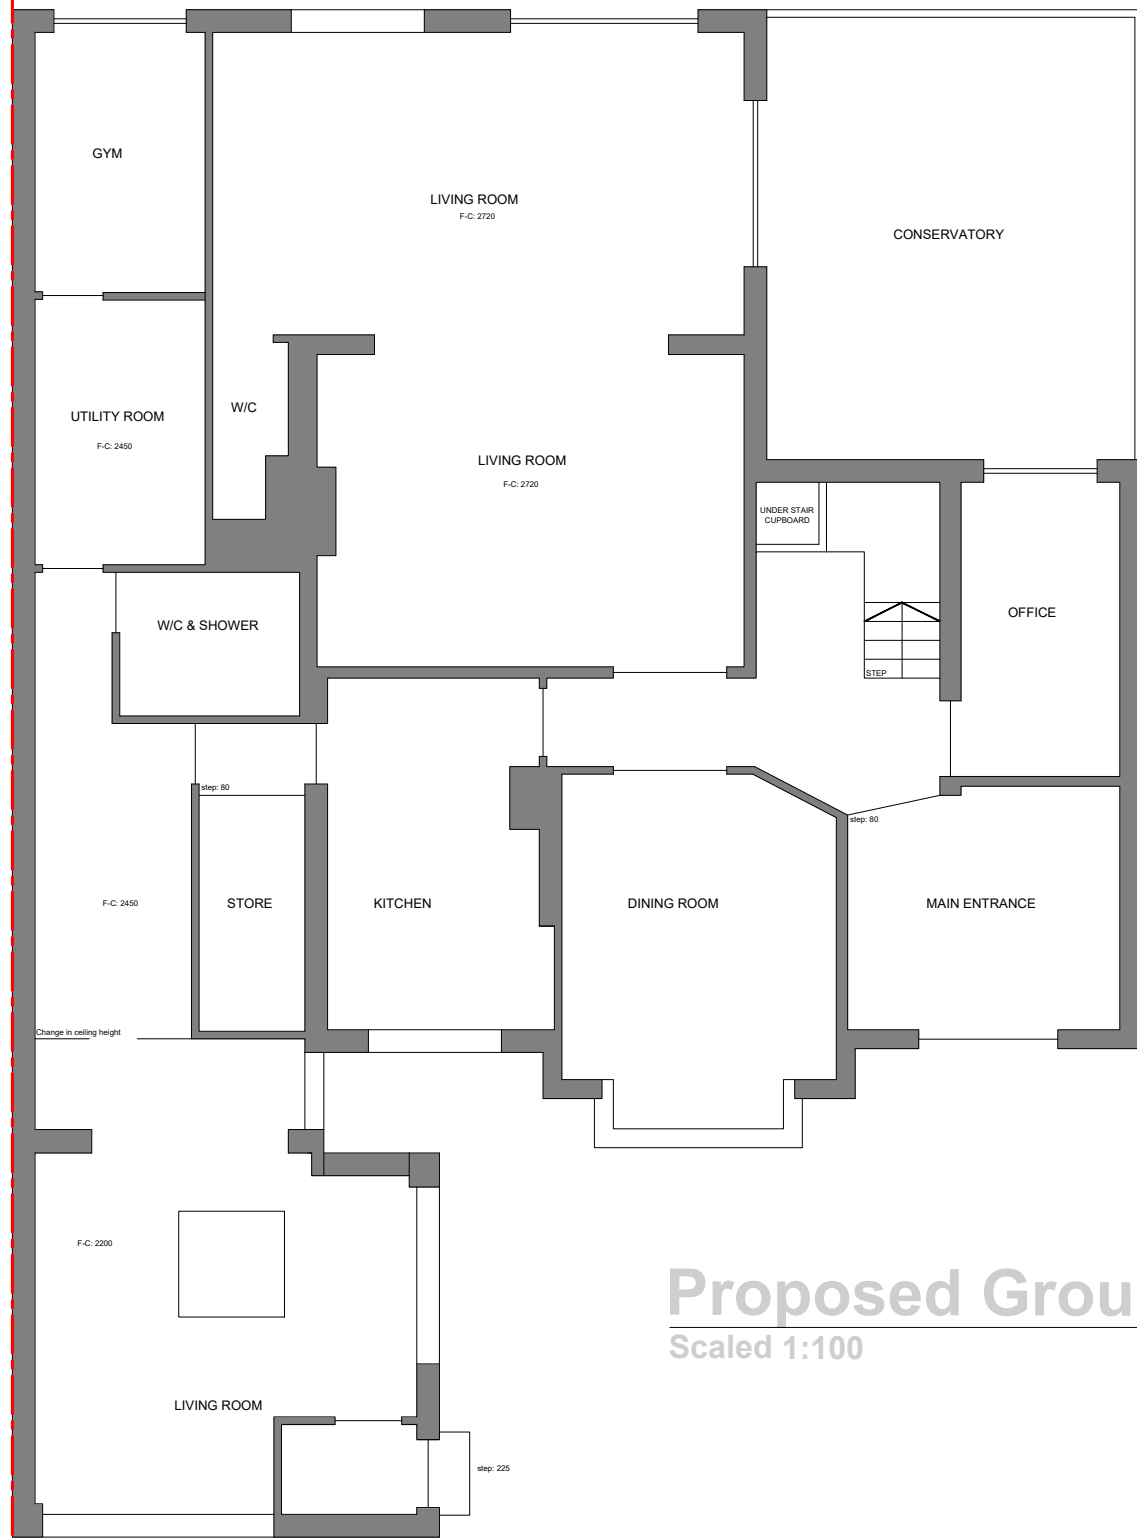

Proposed Ground Floor
Scaled 1:100

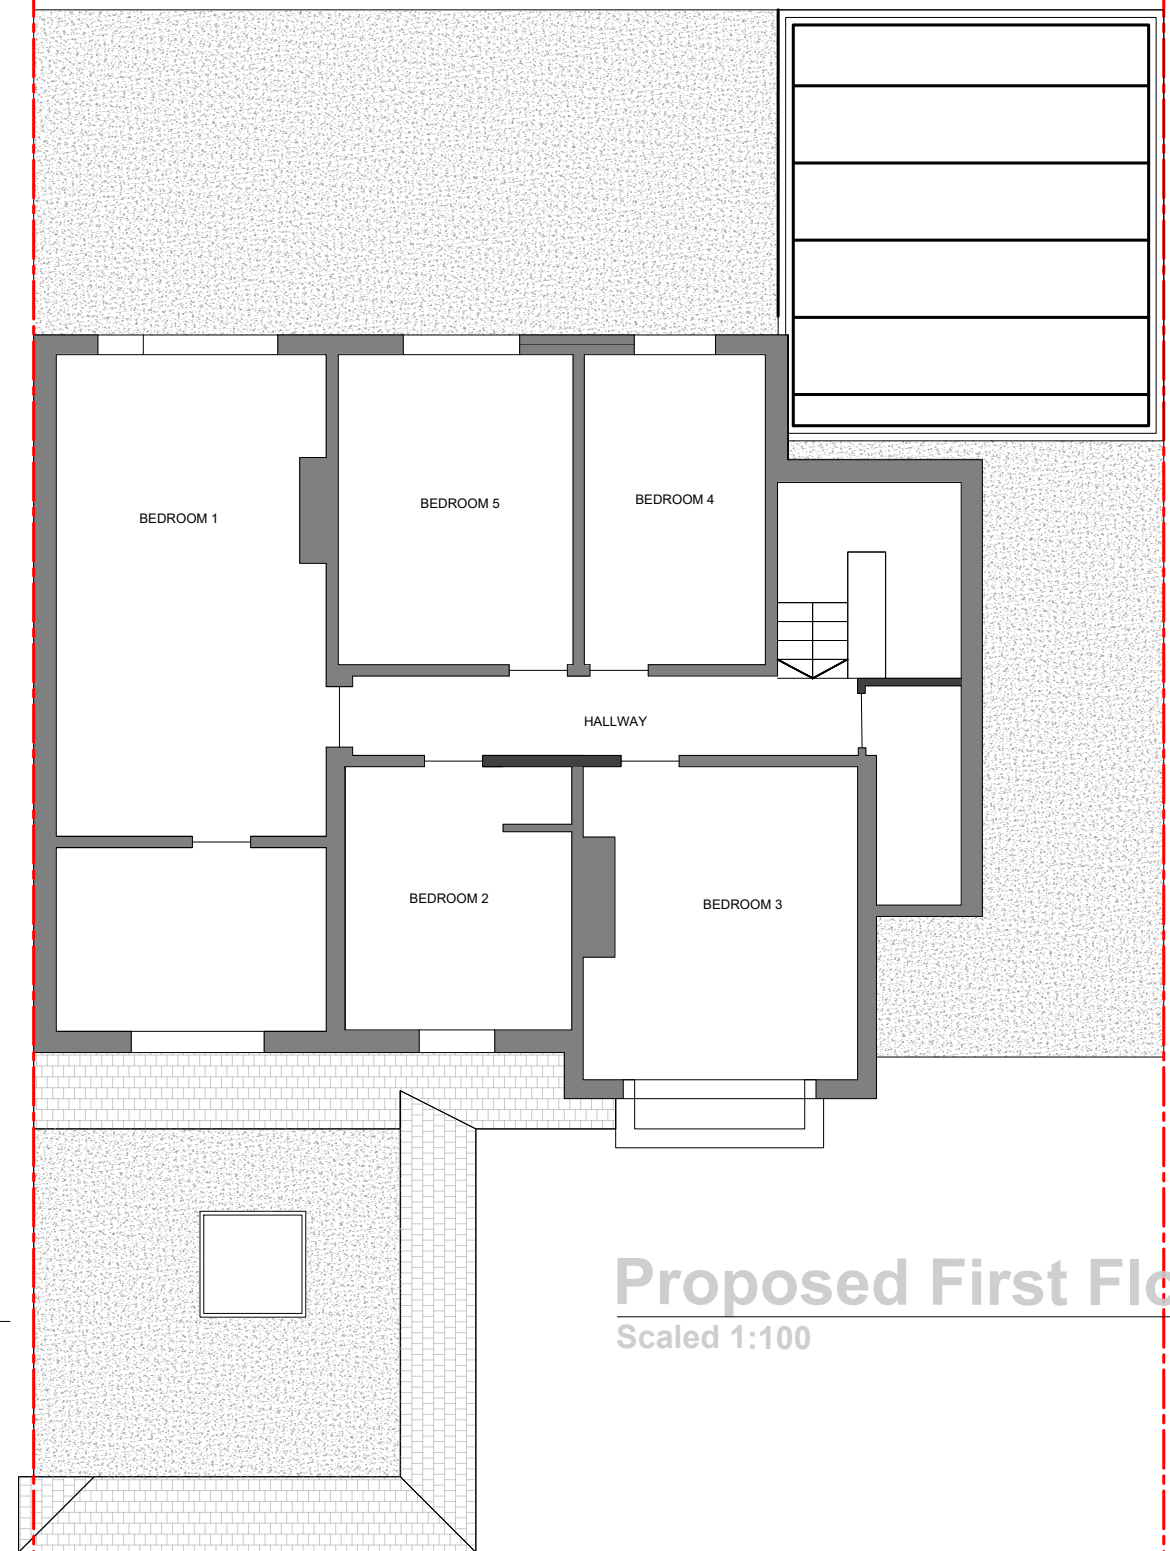

Proposed First Floor
Scaled 1:100

CLIENT

S Iudhra

PROJECT LOCATION

133 Long Ln,
Uxbridge UB10 0AT

DRAWING TITLE

Floor plans proposed

SCALE

1:100 / A3

DATE

March-2023

DRAWING NO. REV.

01ELF

DRAWN

TAHER




Floor plan it

Planning applications & Planning approvals

Floor plan it Ltd,
124 City Road , Londn EC1
Email: Info@floorplanit.co.uk
WWW.FLOORPLANIT.CO.UK
TEL: 07383458926



NOTE: ALL PROPOSED
MATERIALS TO MATCH
EXISTING

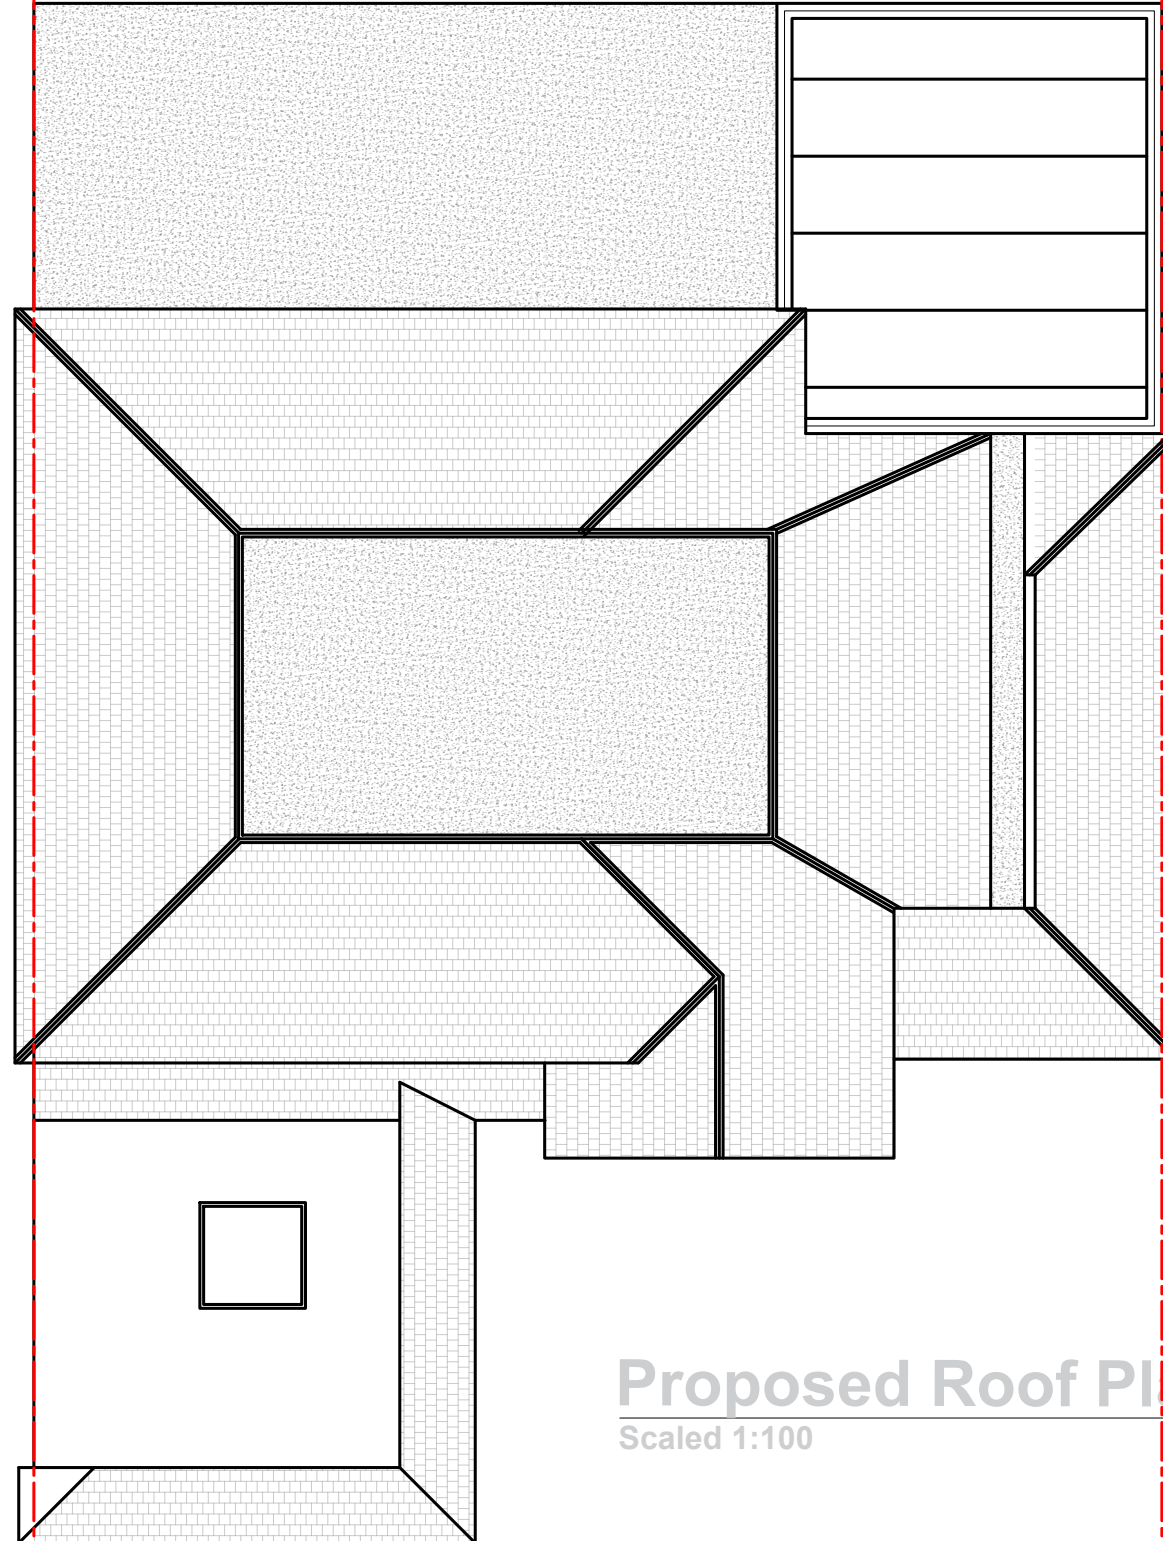

Proposed Roof Plan

Scaled 1:100

CLIENT

S Iudhra

PROJECT LOCATION

133 Long Ln,
Uxbridge UB10 0AT

SCALE

1:100 / A3

DRAWING NO. REV.

01ELF

DATE

March-2023

DRAWN

TAHER

DRAWING TITLE

Roof plan porposed



NOTE: ALL PROPOSED
MATERIALS TO MATCH
EXISTING



Floor plan it

Planning applications & Planning approvals

Floor plan it Ltd,
124 City Road , Londn EC1
Email: Info@floorplanit.co.uk
WWW.FLOORPLANIT.CO.UK
TEL: 07383458926



Front Elevation
Scaled 1:100



Rear Elevation
Scaled 1:100

CLIENT

S Iudhra



NOTE: ALL PROPOSED
MATERIALS TO MATCH
EXISTING

PROJECT LOCATION

133 Long Ln,
Uxbridge UB10 0AT

DRAWING TITLE

Elevation existing

SCALE

1:100 / A3

DATE

March-2023

DRAWING NO. REV.

01ELF

DRAWN

TAHER



Floor plan it

Planning applications & Planning approvals

Floor plan it Ltd,
124 City Road , Londn EC1
Email: Info@floorplanit.co.uk
WWW.FLOORPLANIT.CO.UK
TEL: 07383458926



Proposed Front elevation

Scaled 1:100



Proposed Rear elevation

Scaled 1:100

CLIENT

S Iudhra



NOTE: ALL PROPOSED
MATERIALS TO MATCH
EXISTING

PROJECT LOCATION

133 Long Ln,
Uxbridge UB10 0AT

DRAWING TITLE

Elevation proposed

SCALE

1:100 / A3

DATE

March-2023

DRAWING NO. REV.

01ELF

DRAWN


TAHER




Floor plan it

Planning applications & Planning approvals

Floor plan it Ltd,
124 City Road , Londn EC1
Email: Info@floorplanit.co.uk
WWW.FLOORPLANIT.CO.UK
TEL: 07383458926

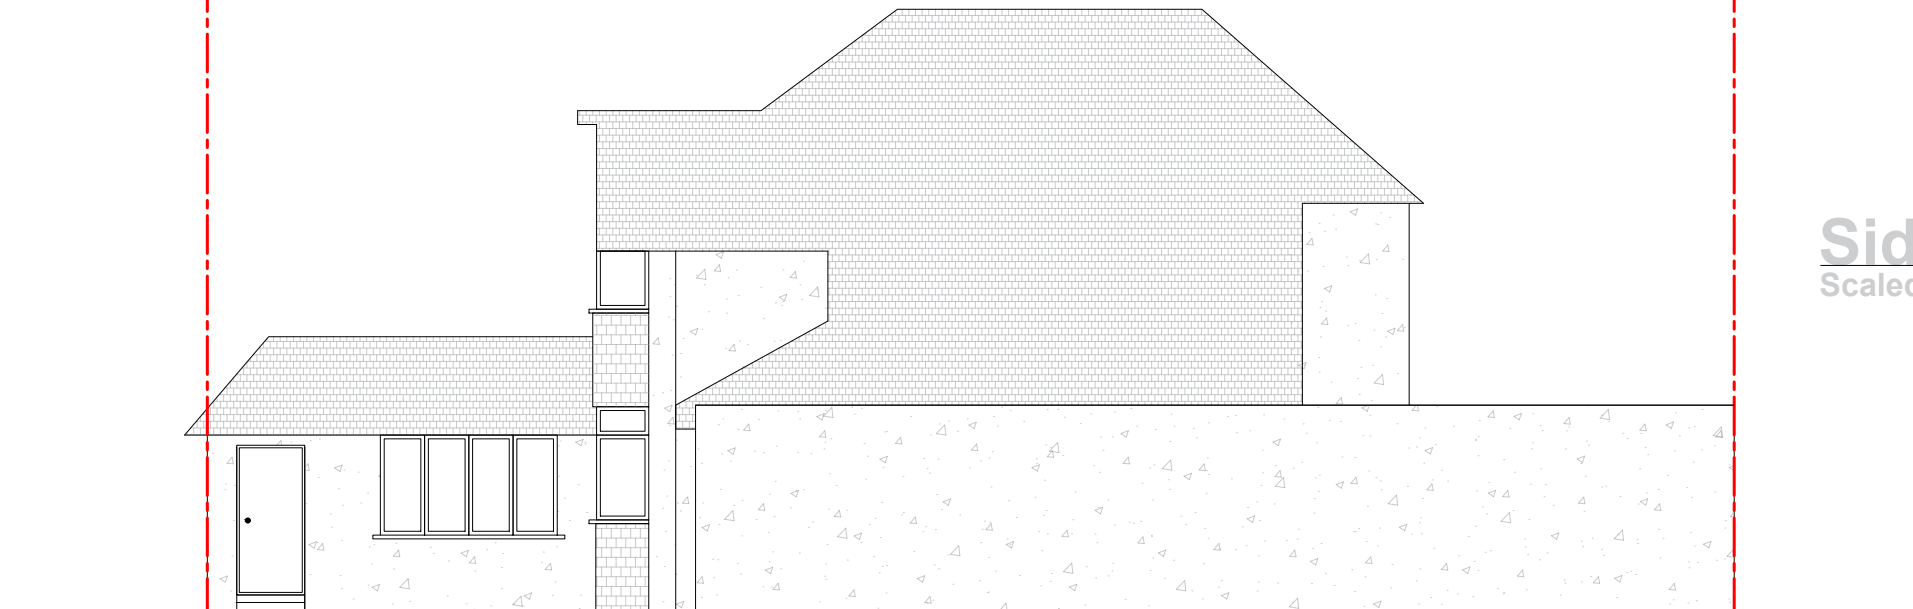

Side Elevation
Scaled 1:100

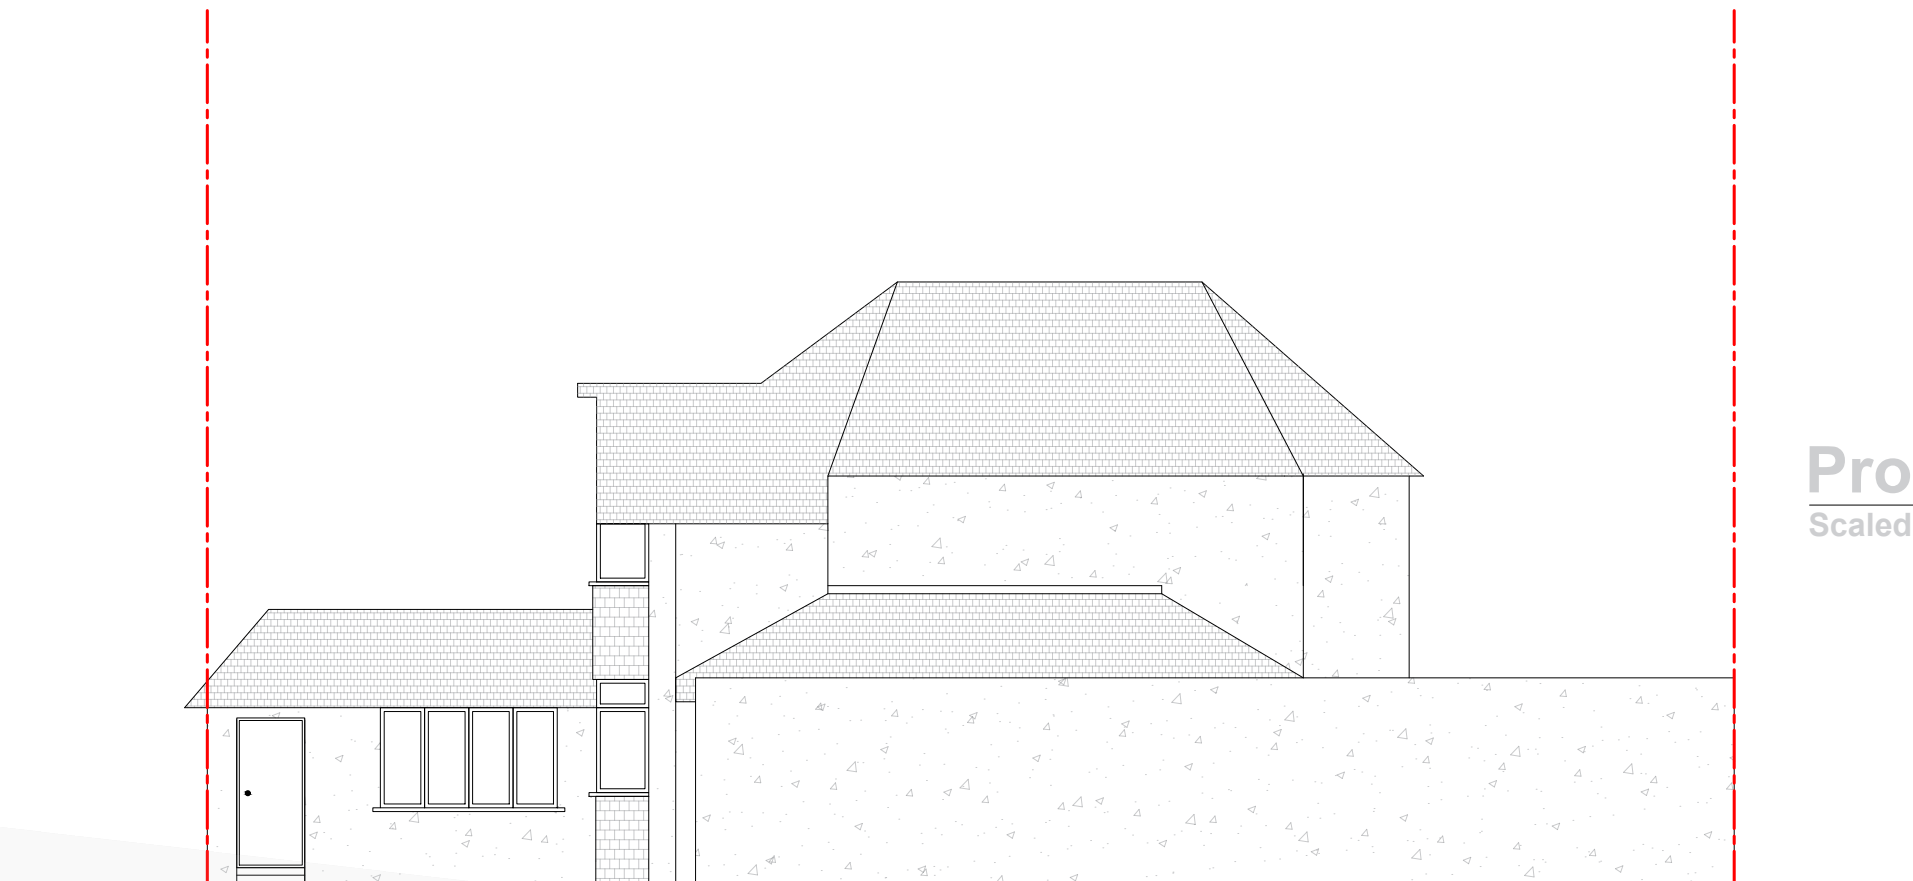

Proposed Side elevation
Scaled 1:100

CLIENT

S Iudhra



NOTE: ALL PROPOSED
MATERIALS TO MATCH
EXISTING

PROJECT LOCATION

**133 Long Ln,
Uxbridge UB10 0AT**

DRAWING TITLE

Side elevation

SCALE

1:100 / A3

DATE

March-2023

DRAWING NO. REV.

01ELF

DRAWN

TAHER




Floor plan it


Planning applications & Planning approvals

Floor plan it Ltd,
124 City Road , Londn EC1
Email: Info@floorplanit.co.uk
WWW.FLOORPLANIT.CO.UK
TEL: 07383458926



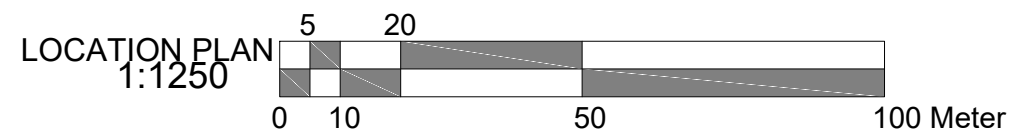

© Crown copyright and database rights 2023 OS 100042766

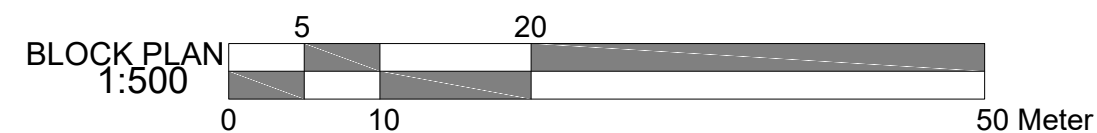

© Crown copyright and database rights 2023 OS 100042766

CLIENT

S Iudhra

PROJECT LOCATION

133 Long Ln,
Uxbridge UB10 0AT

DRAWING TITLE

Location & Block plan

SCALE

1:100 / A3

DATE

March-2023

DRAWING NO. REV.

01ELF

DRAWN

TAHER



Floor plan it

Planning applications & Planning approvals

Floor plan it Ltd,
124 City Road , Londn EC1
Email: Info@floorplanit.co.uk
WWW.FLOORPLANIT.CO.UK
TEL: 07383458926



NOTE: ALL PROPOSED
MATERIALS TO MATCH
EXISTING

