



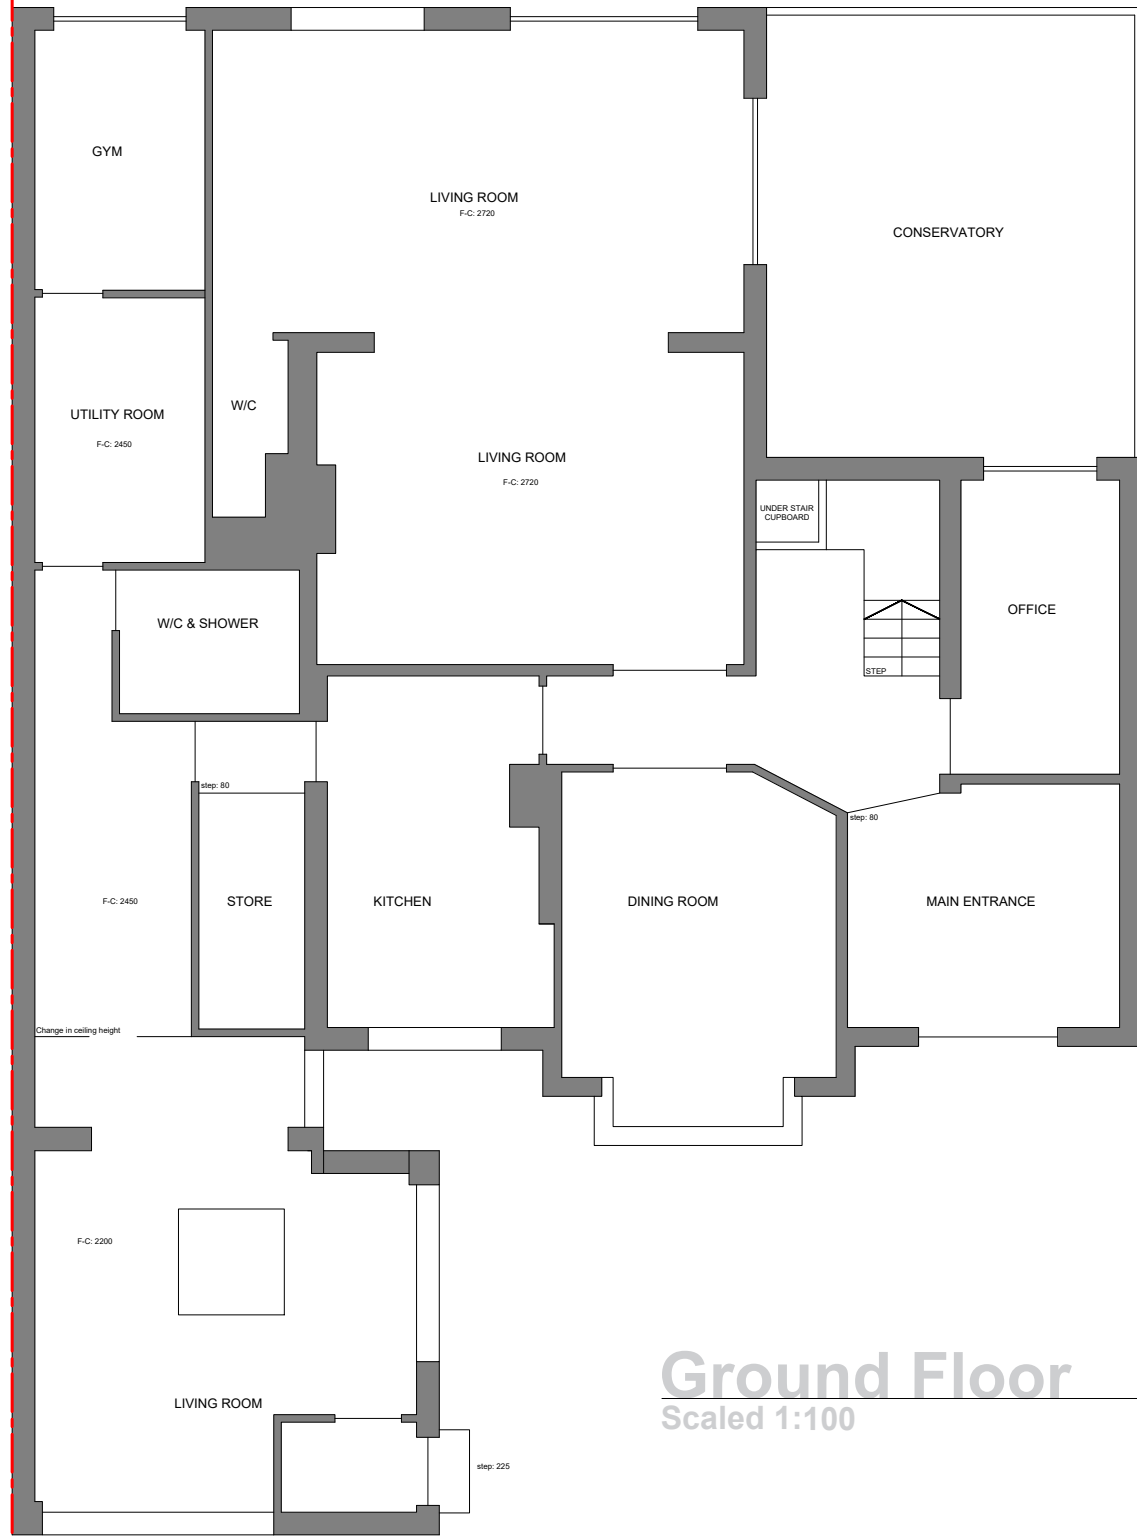

Ground Floor
Scaled 1:100

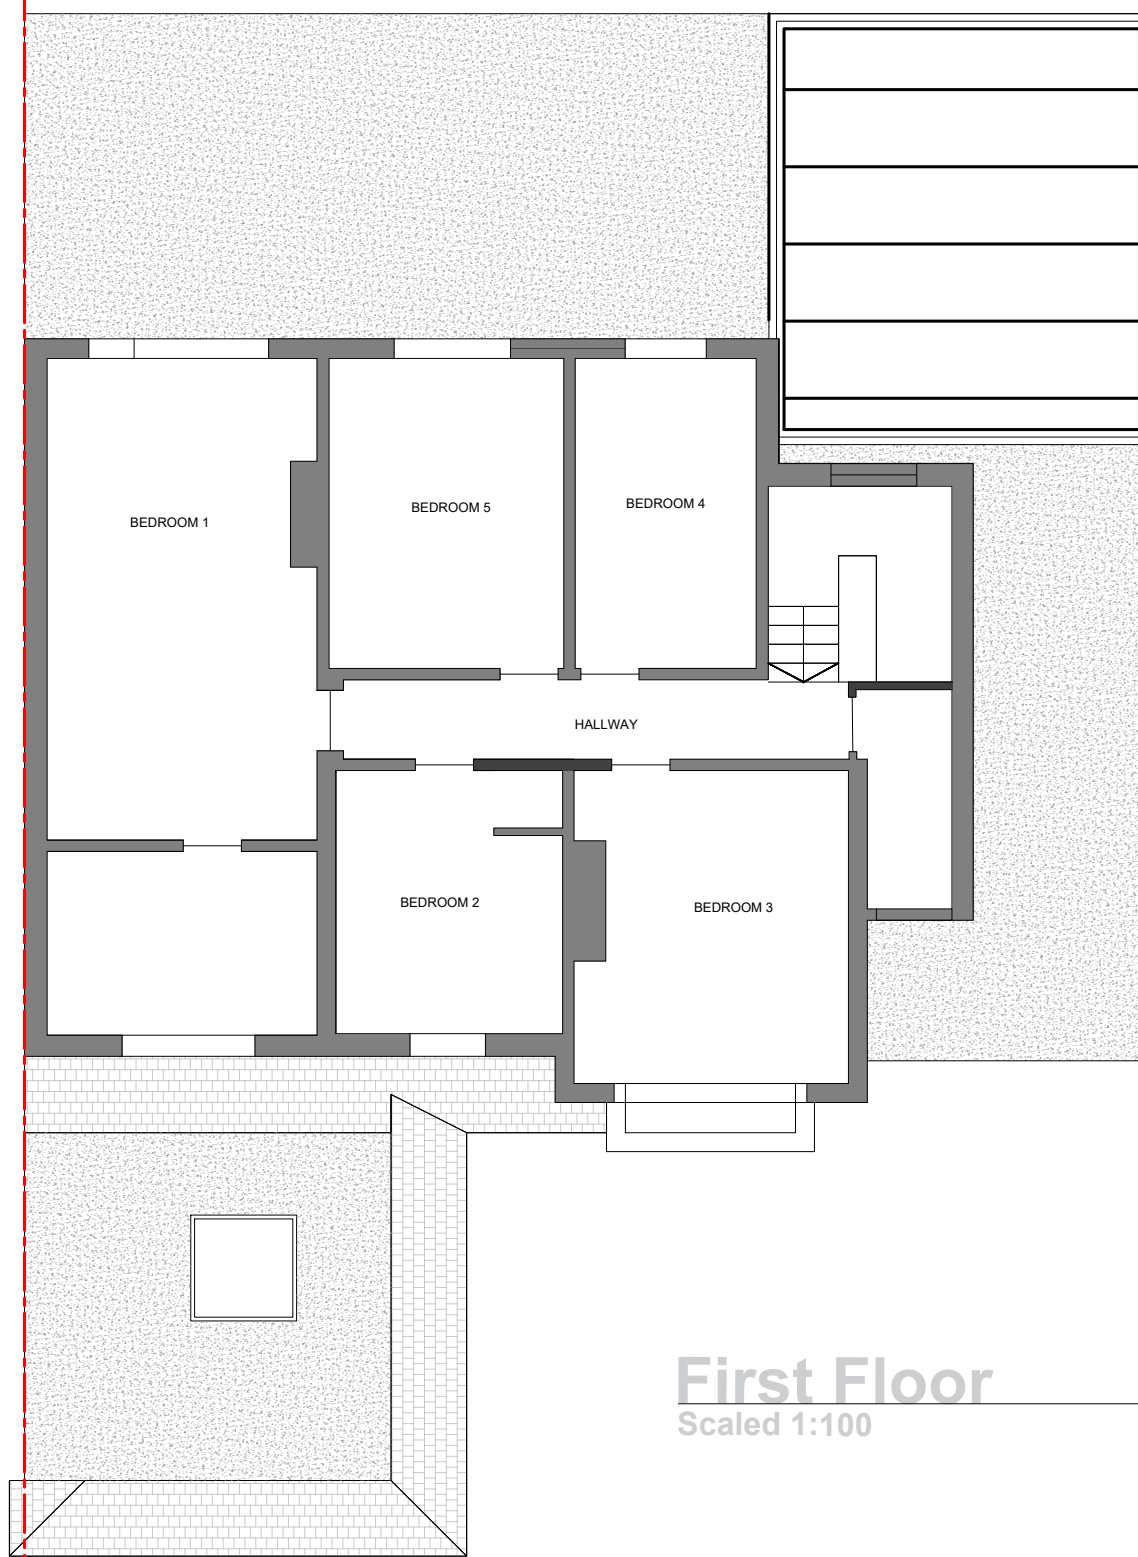

First Floor
Scaled 1:100

CLIENT

S Iudhra

PROJECT LOCATION

133 Long Ln,
Uxbridge UB10 0AT

DRAWING TITLE

Floor plans existing

SCALE

1:100 / A3

DRAWING NO. REV.

01ELF-1

DATE

March-2023

DRAWN

TAHER



Floor plan it

Planning applications & Planning approvals

Floor plan it Ltd,
124 City Road , Londn EC1
Email: Info@floorplanit.co.uk
WWW.FLOORPLANIT.CO.UK
TEL: 07383458926



NOTE: ALL PROPOSED
MATERIALS TO MATCH
EXISTING