





SCALE - 1 : 100.

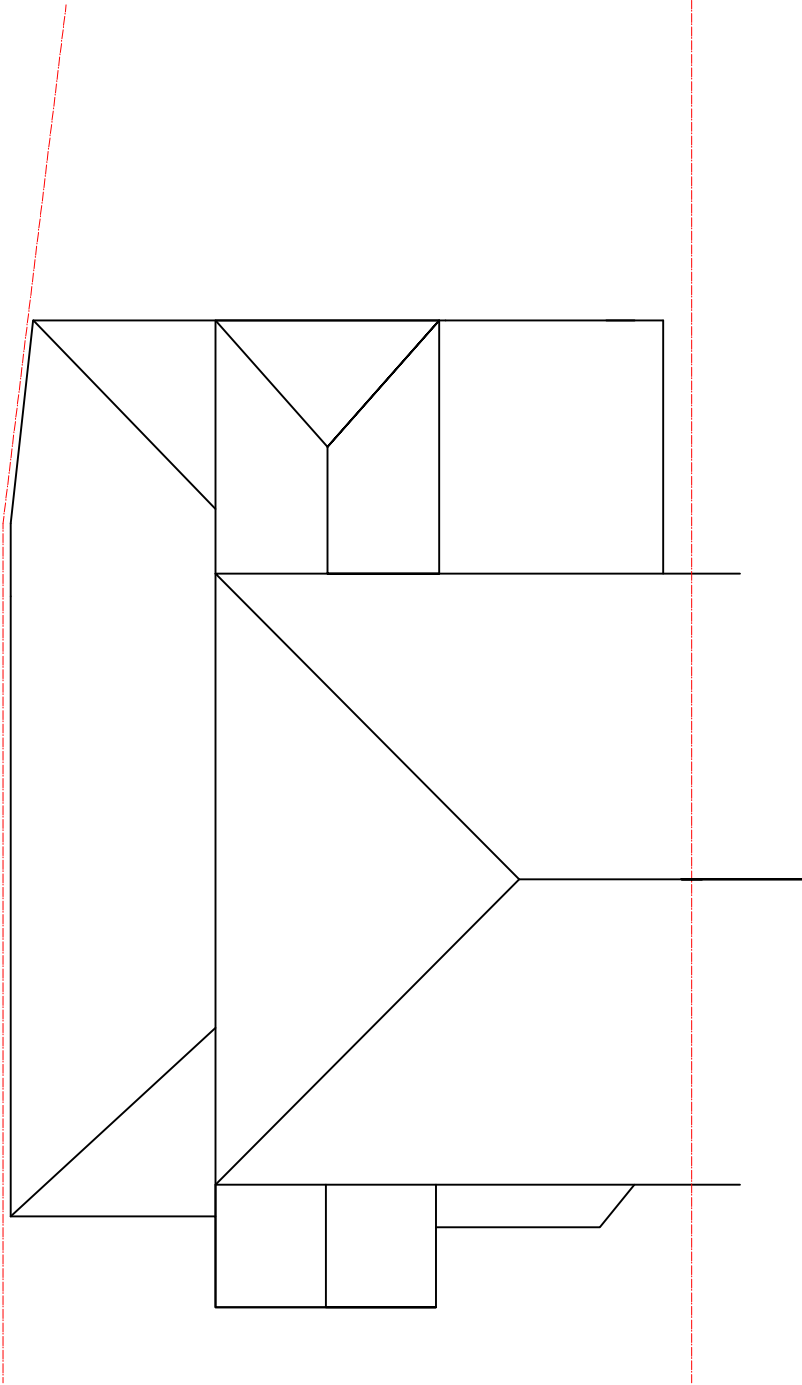

EXISTING ROOF PLAN

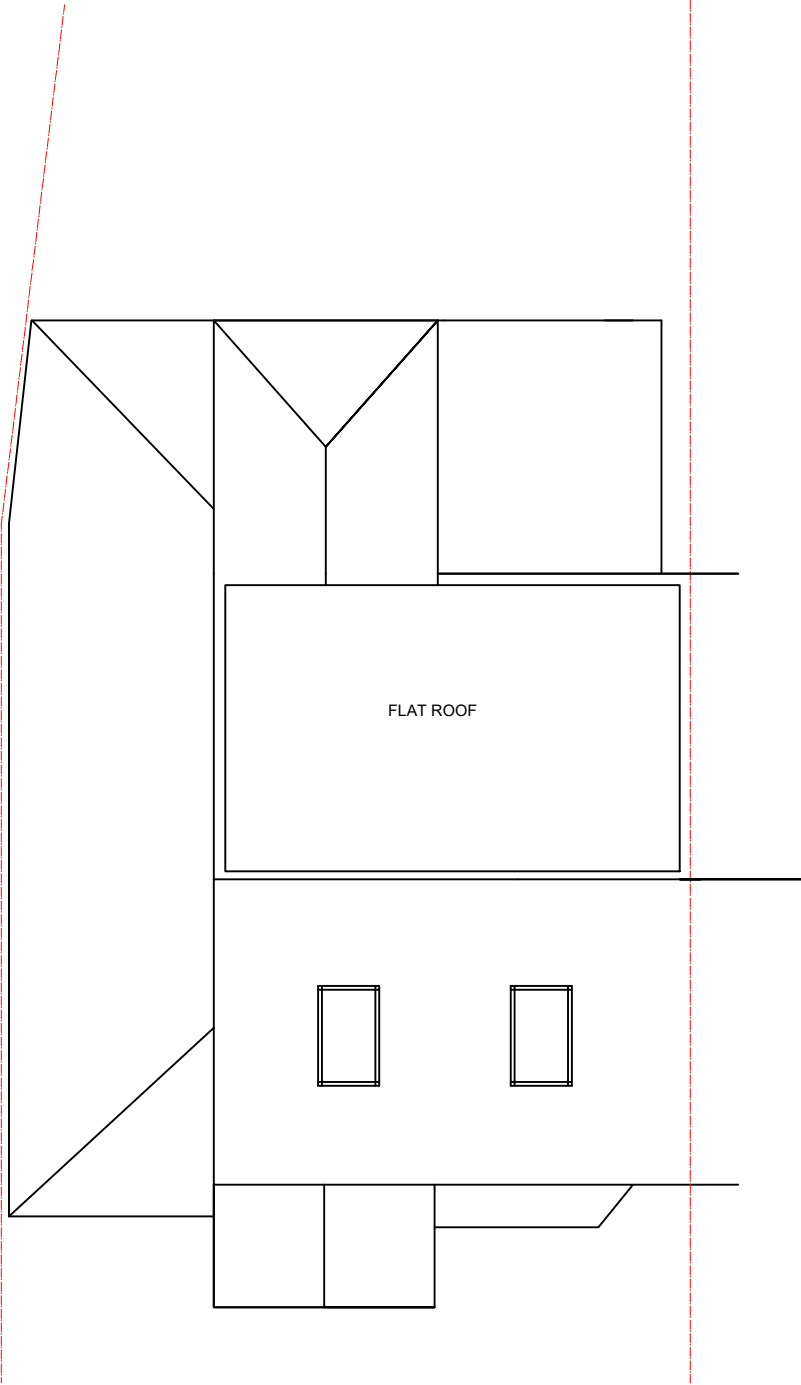

PROPOSED ROOF PLAN

M C S DESIGN Architectural Services Millennium Creative Services Design 53 Westmead, Windsor, SL4 3NN	client MR. MANEET SINGH BATRA	site 1A ROSEVILLE ROAD, HAYES, UB3 4QX	project CONVERSION OF ROOF FROM HIP TO GABLE WITH REAR DORMER AND FRONT ROOF-LIGHTS	title EXISTING AND PROPOSED ROOF PLANS	status CERTIFICATE OF LAWFUL USE APPLICATION	scale 1:100 @ A3	drawn Kaleem Janjua B.Arch.
					drawing number BATRA/PLAN/005	date 7th August 2024	revision