





SCALE - 1 : 100.

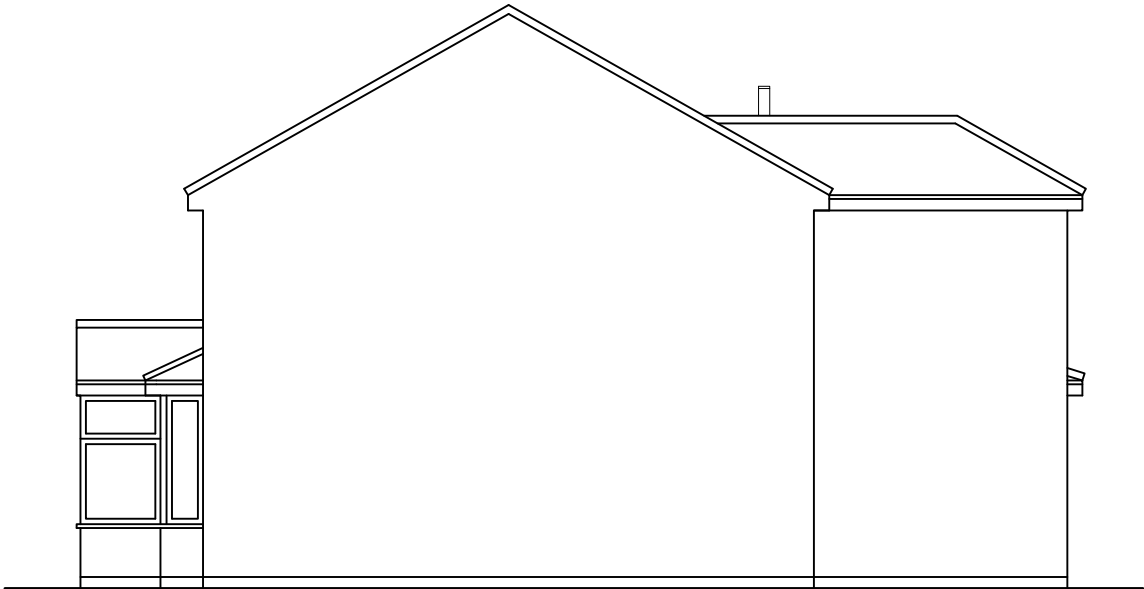

EXISTING SIDE ELEVATION 1



EXISTING REAR ELEVATION

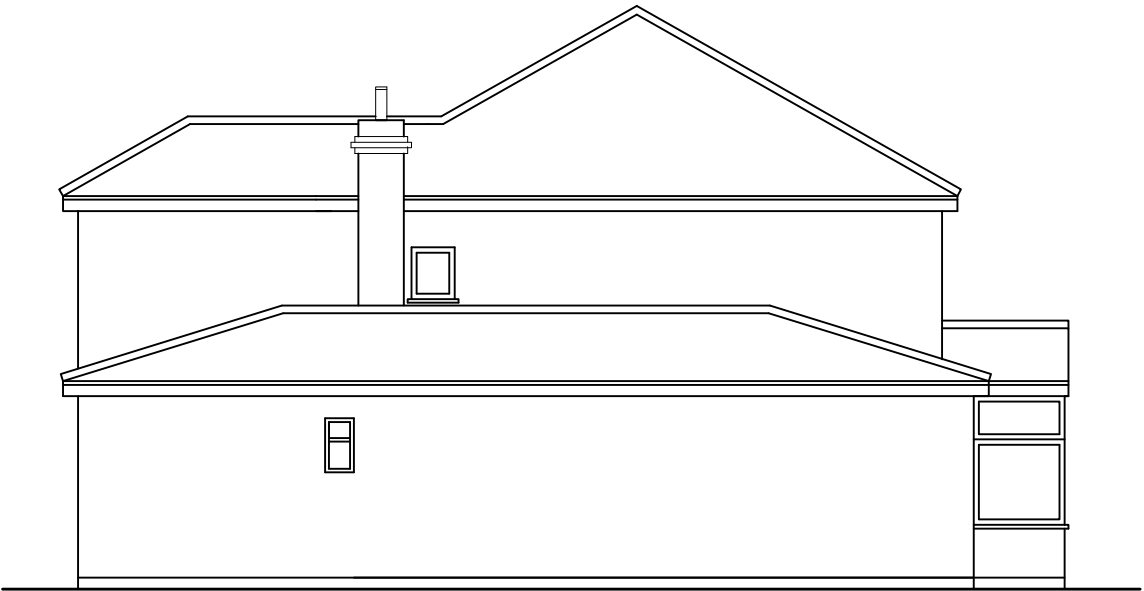

EXISTING SIDE ELEVATION 1

M C S DESIGN Architectural Services Millennium Creative Services Design 53 Westmead, Windsor, SL4 3NN	client MR. MANEET SINGH BATRA	site 1A ROSEVILLE ROAD, HAYES, UB3 4QX	project SINGLE STOREY REAR EXTENSION	title EXISTING ELEVATIONS	status HOUSEHOLDER PLANNING APPLICATION	scale 1:100 @ A3	drawn Kaleem Janjua B.Arch.
					drawing number BATRA/PLAN/001	date 8th August 2024	revision