


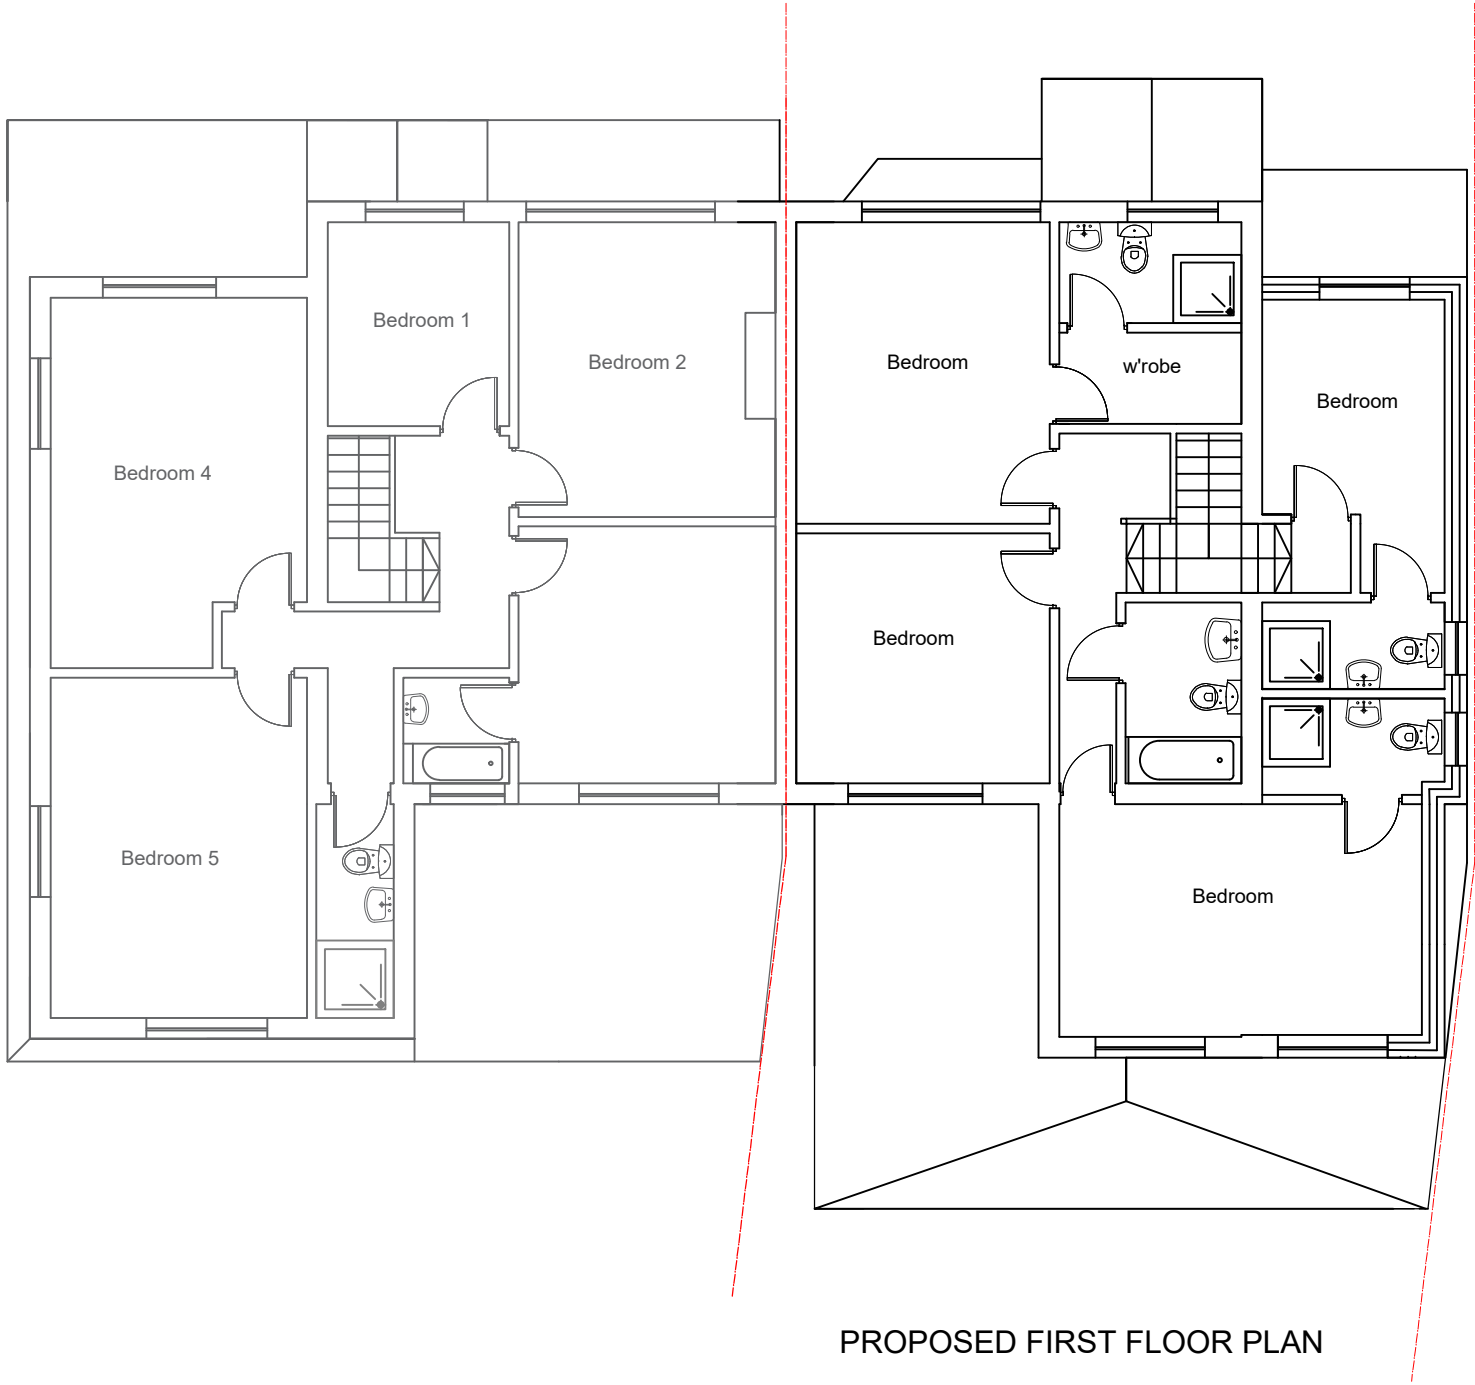

SCALE - 1 : 100.



M C S DESIGN Architectural Services Millennium Creative Services Design 53 Westmead, Windsor, SL4 3NN	client MR. MANEET SINGH BATRA	site 1A ROSEVILLE ROAD, HAYES, UB3 4QX	project 1ST FLOOR SIDE AND PART REAR EXTENSIONS	title PROPOSED FIRST FLOOR PLAN	status HOUSEHOLDER PLANNING APPLICATION	scale 1:100 @ A3	drawn Kaleem Janjua B.Arch.
					drawing number BATRA/PLAN/005	date 2nd July 2025	revision