


Existing Site Plan



Scale: 1:100

0 2 m 4 m 10 m

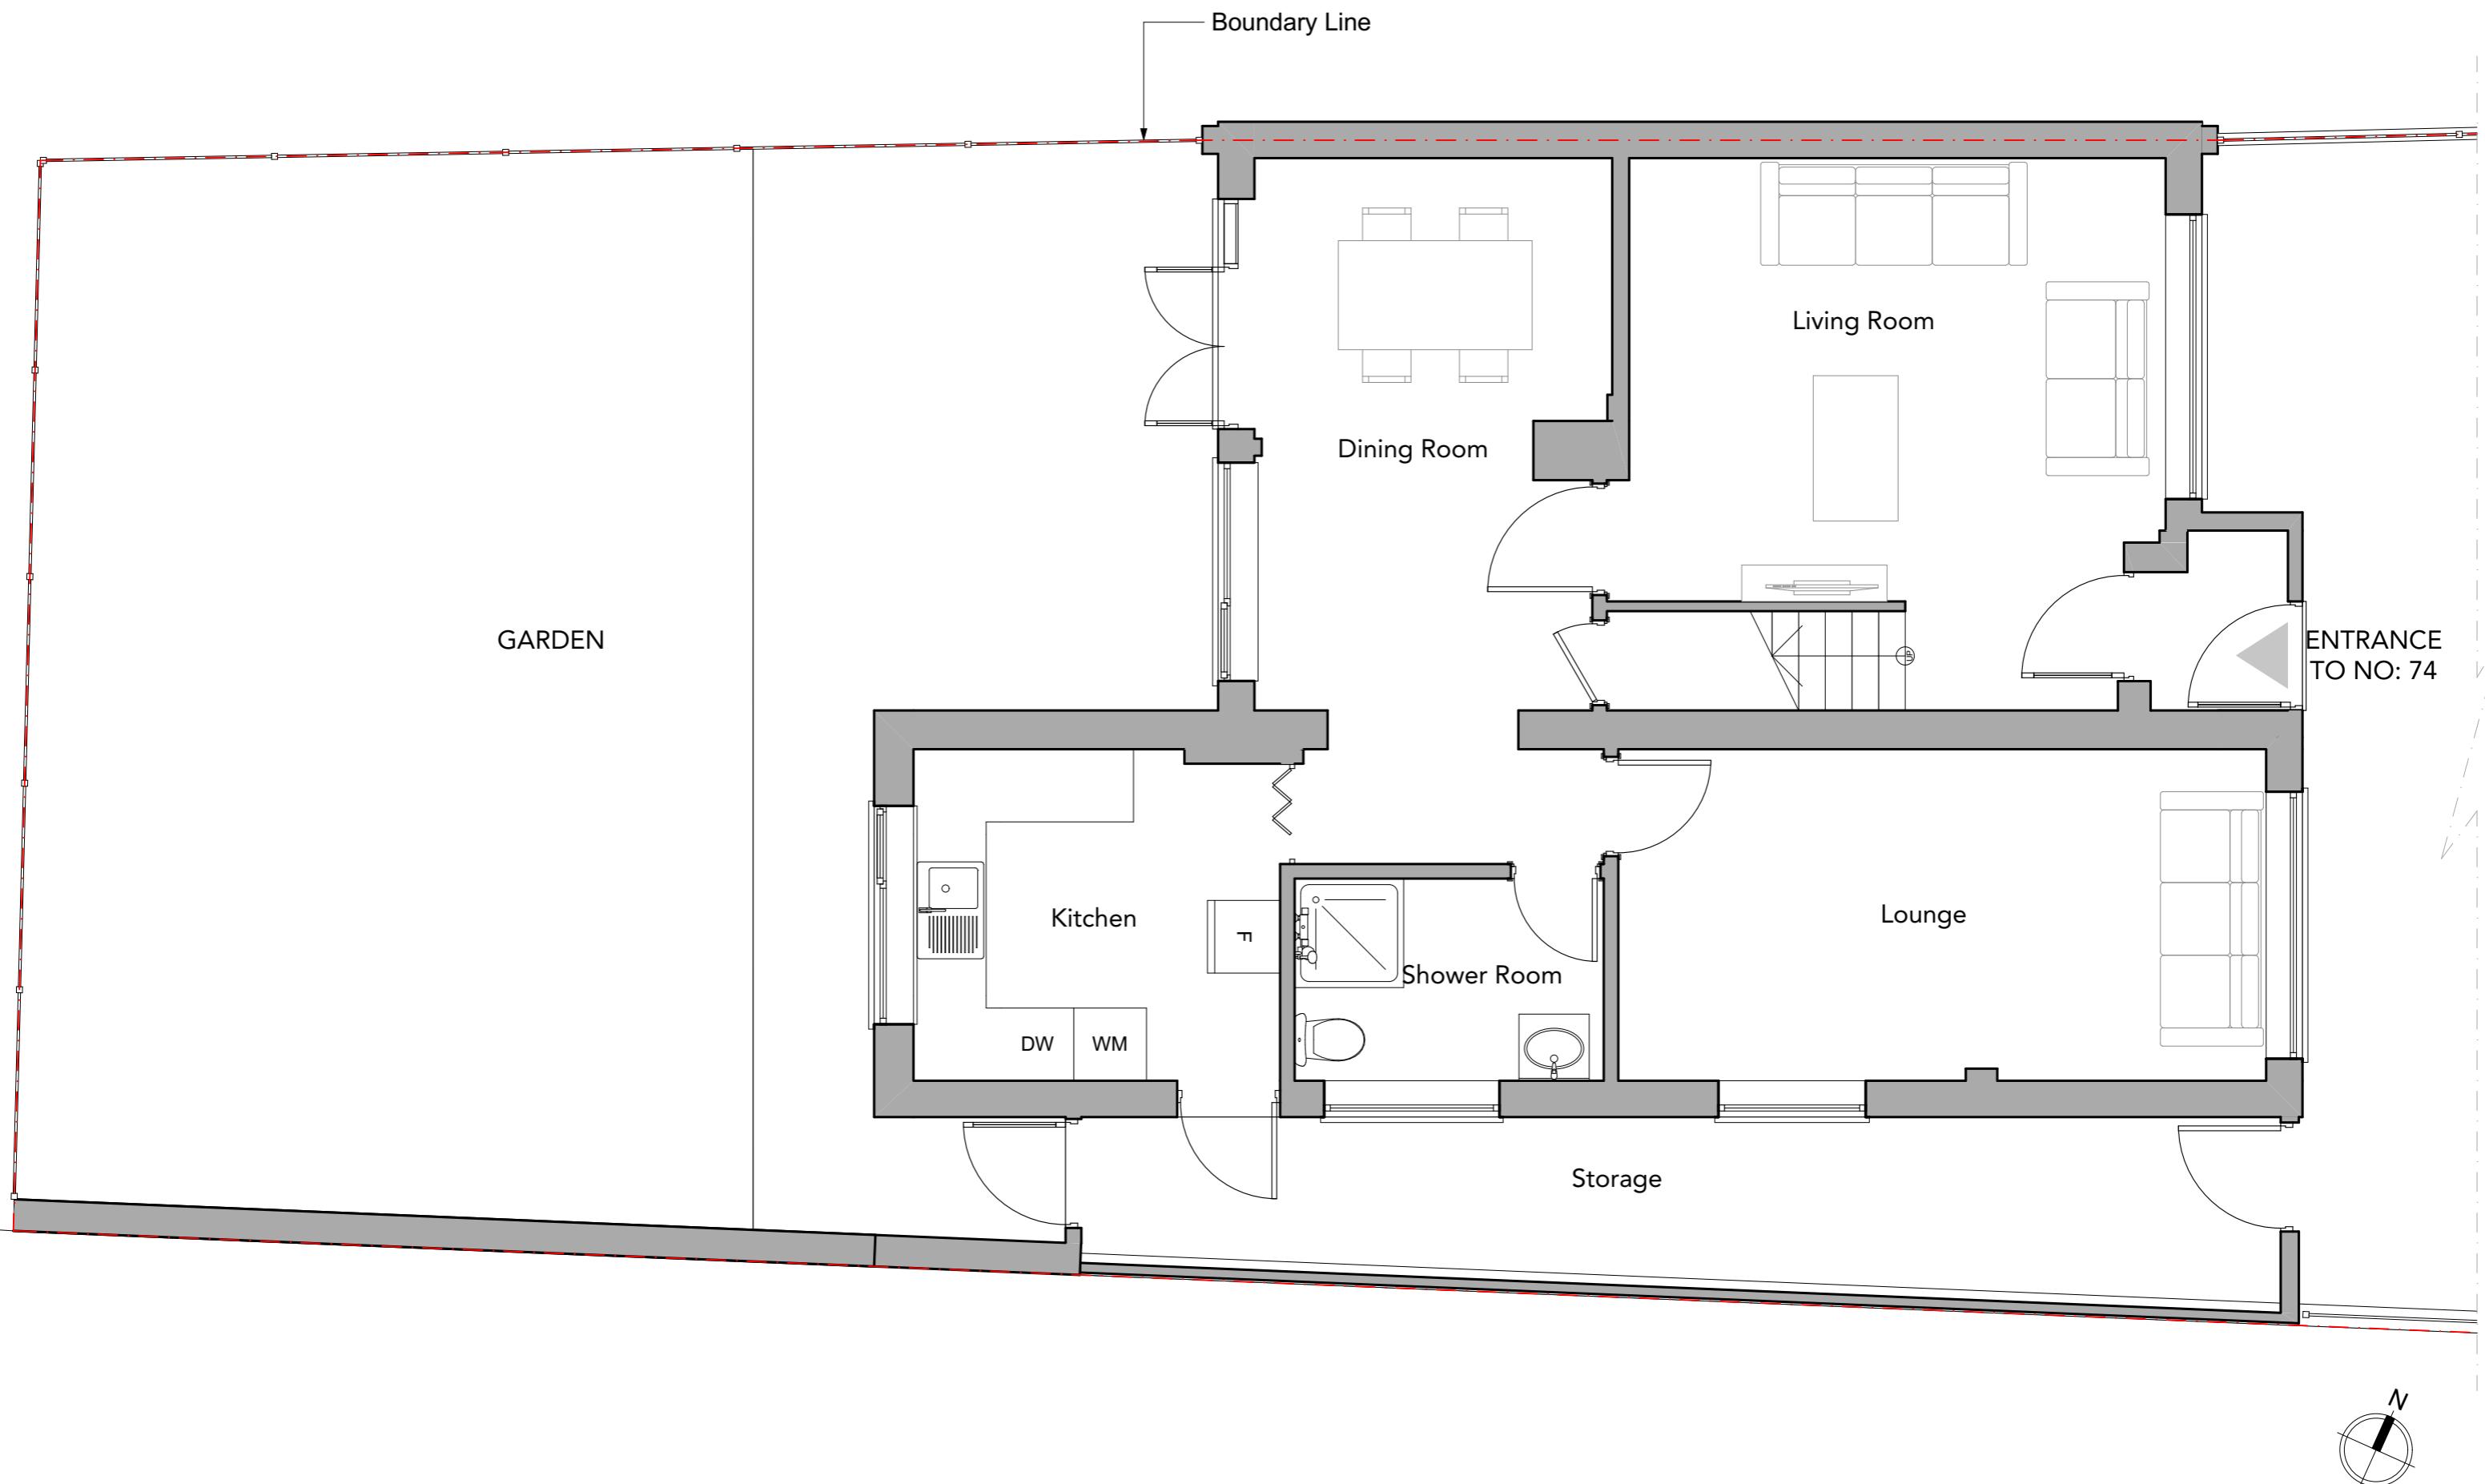

Existing Ground Floor Plan

Scale: 1:50

  


Boundary Line



Existing First Floor Plan

Scale: 1:50

 

Status
S0

Scale @ A3
1:50

Purpose of Issue
Planning

Originator
Express Planning

Project Address

**74 Mahlon Avenue, Ruislip HA4
6TE**

Checked by
MA



Project Description

**Erection of a single-storey rear
extension and part one and part two
side, rear and front extensions**

Layout Title
**Plans Existing
1. 01-Existing First Floor Plan**


Drawing Number
project | originator | zone | level | type | role | number | rev
**140-
HA46TE**

Boundary Line

 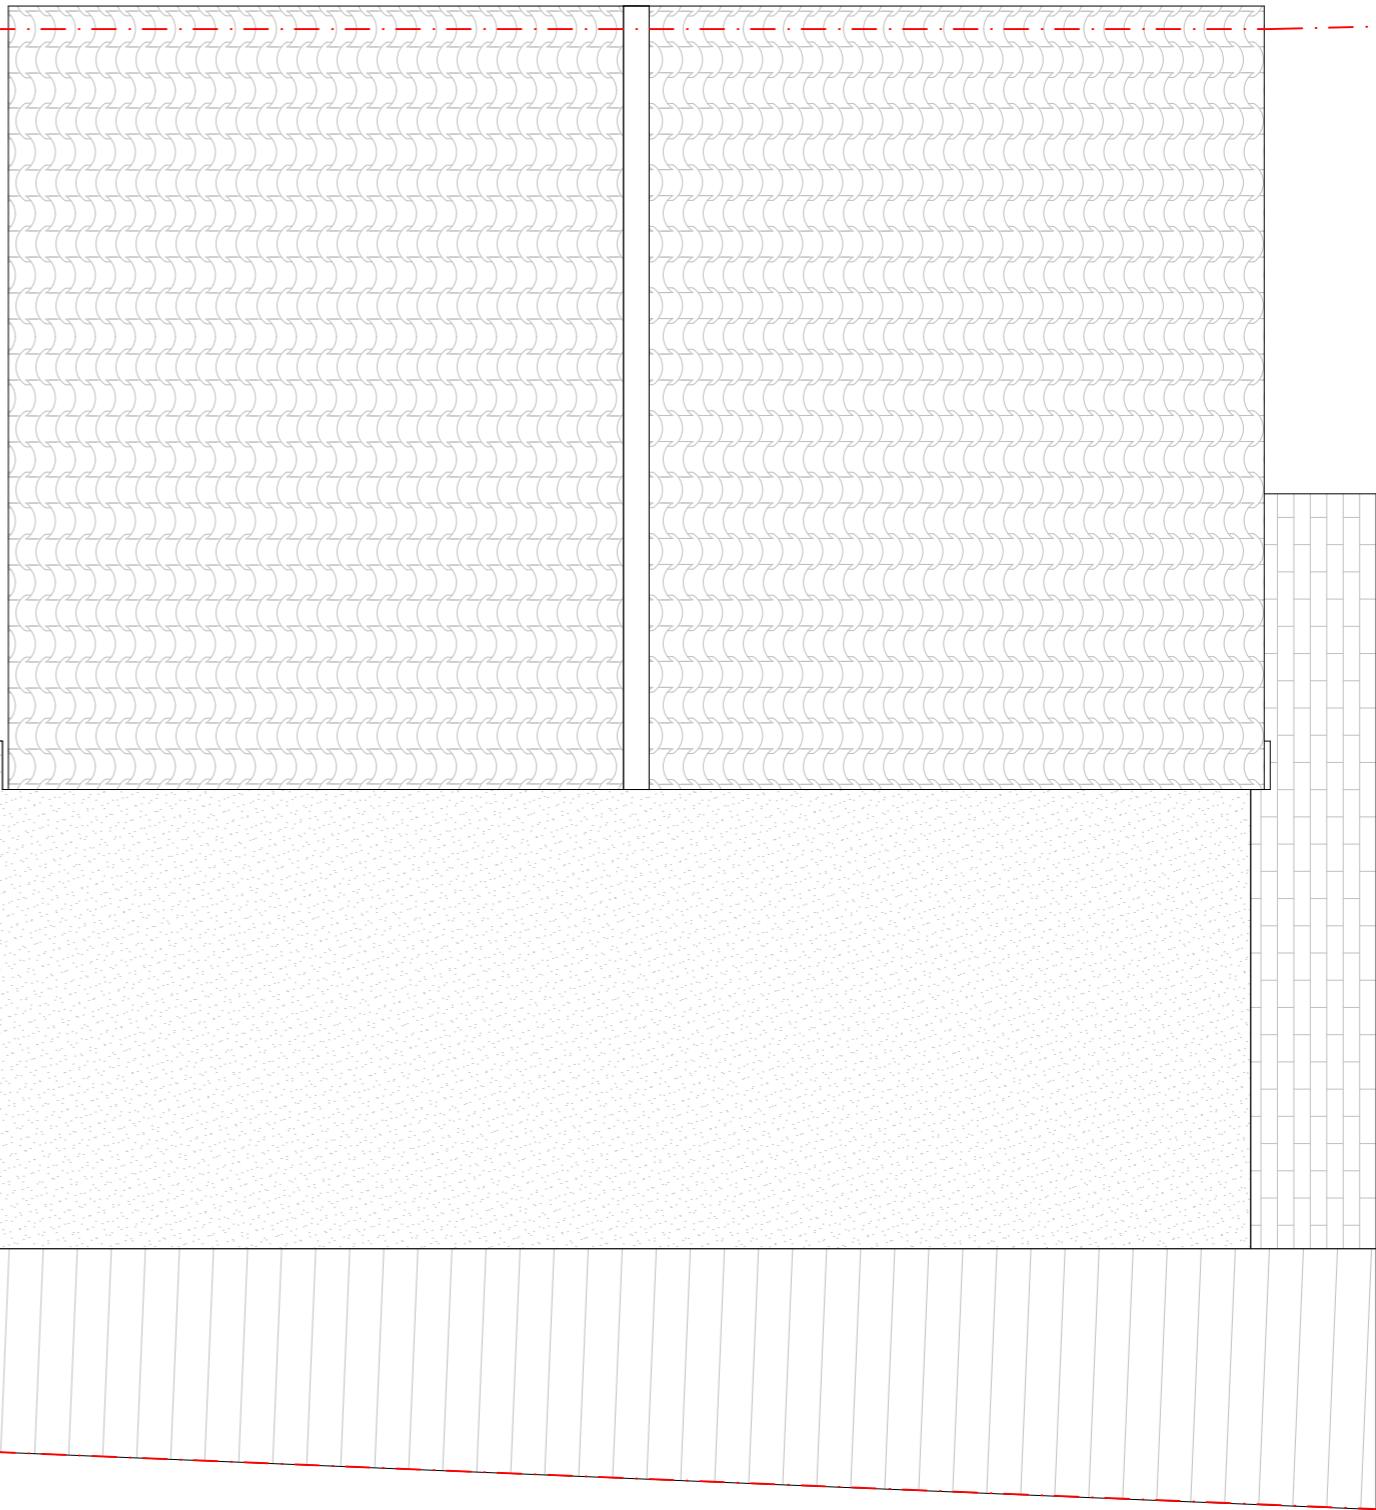

Existing Roof Plan

Scale: 1:50

 

Status
S0

Scale @ A3
1:50

Purpose of Issue
Planning

Originator
Express Planning

Project Address
74 Mahlon Avenue, Ruislip HA4 6TE

Project Description
Erection of a single-storey rear extension and part one and part two side, rear and front extensions


Layout Title
**Plans Existing
2. RF-Existing Roof Plan**

Drawing Number
140-HA46TE - GA - ZZ - XX - DR - N/A - 300203

Project No:
140-HA46TE

Date
18 August 2022


Checked by
MA

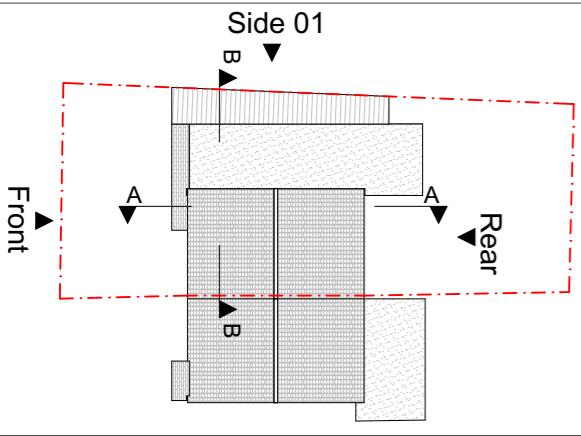


Notes
 This drawing is prepared solely for design and planning submission purposes.
 It is not intended or suitable for either Building Regulations or Construction
 purposes and should not be used for such.
 To be read in conjunction with all other relevant documentation and
 drawings.
 Express Planning to be immediately notified of discrepancies.
 All dimensions to be cross-checked on-site prior to manufacture and
 construction.
 Express Planning accepts no liability for any expense, loss or damage arising
 from any variation made to this drawing or in the execution of the work.
 Copyright belongs to Express Planning Ltd.


74 Mahlon
Avenue

72 Mahlon
Avenue

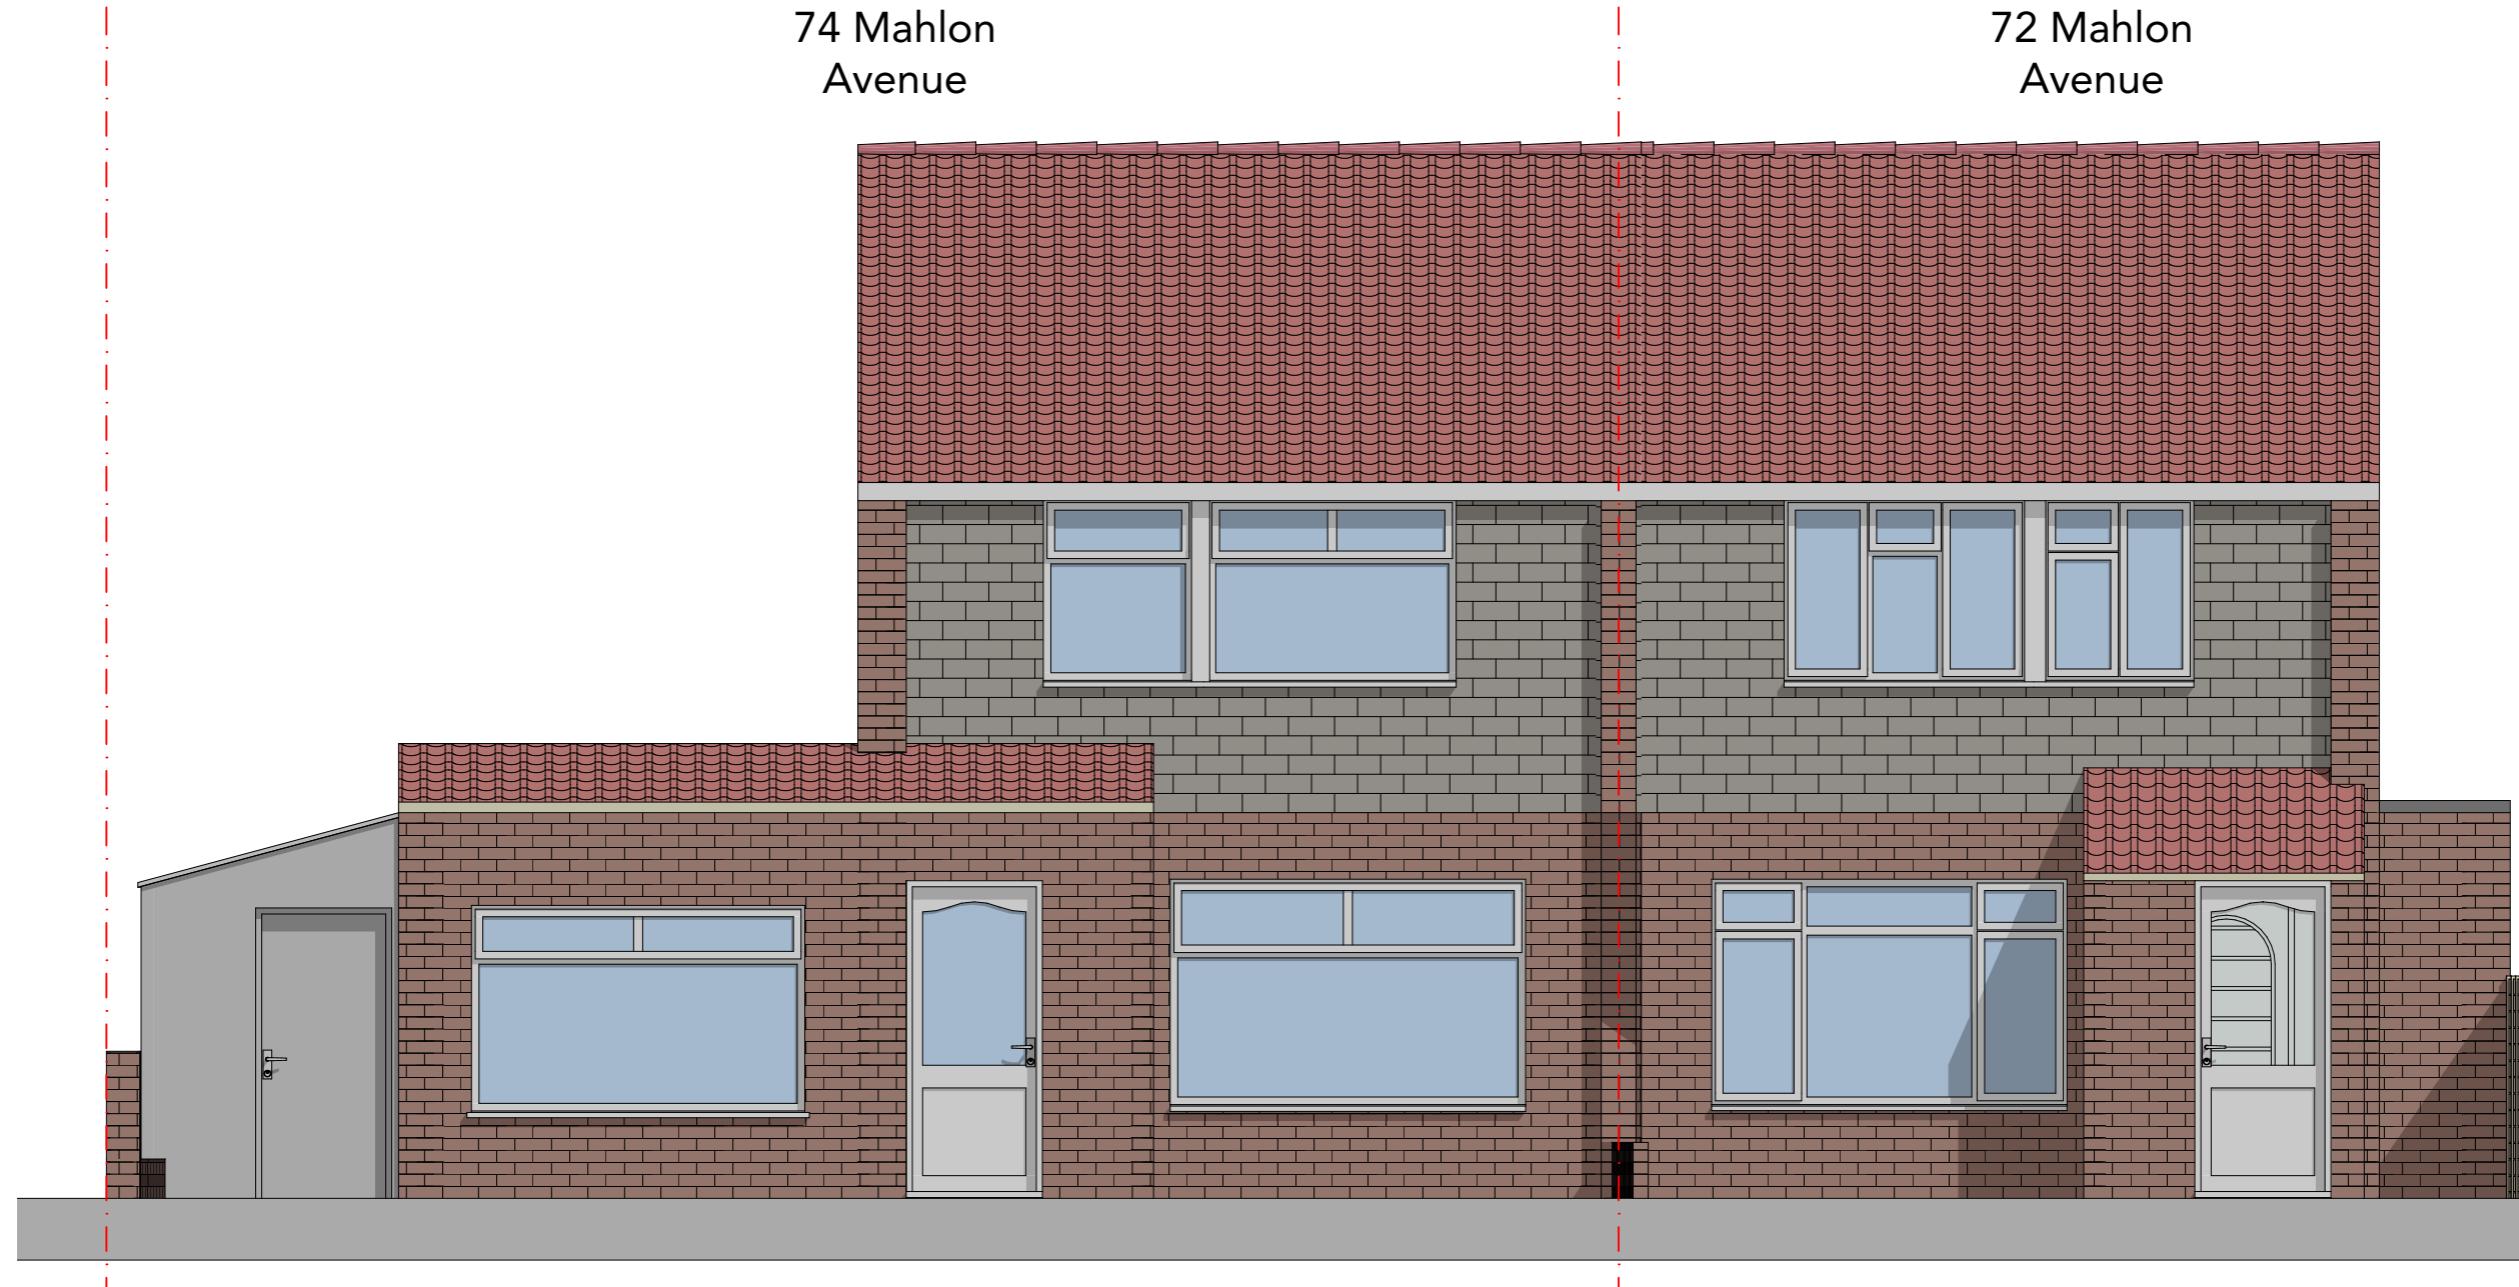


Existing Front Elevation
Scale: 1:50

 


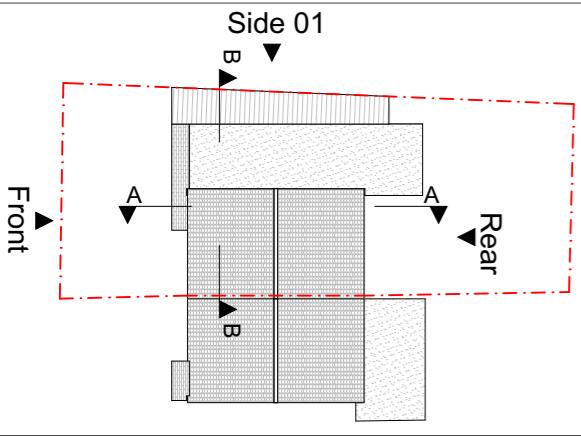


Notes
 This drawing is prepared solely for design and planning submission purposes.
 It is not intended or suitable for either Building Regulations or Construction
 purposes and should not be used for such.
 To be read in conjunction with all other relevant documentation and
 drawings.
 Express Planning to be immediately notified of discrepancies.
 All dimensions to be cross-checked on-site prior to manufacture and
 construction.
 Express Planning accepts no liability for any expense, loss or damage arising
 from any variation made to this drawing or in the execution of the work.
 Copyright belongs to Express Planning Ltd.

 


EXPRESS PLANNING	Status S0	Scale @ A3 1:50	Purpose of Issue Planning	Originator Express Planning	Project Address 74 Mahlon Avenue, Ruislip HA4 6TE	Project Description Erection of a single-storey rear extension and part one and part two side, rear and front extensions	Layout Title Elevations Existing Existing Rear Elevation	Drawing Number project originator zone level type role number rev 140- HA46TE - GA - ZZ - XX - DR - N/A - 300302
				Checked by MA				

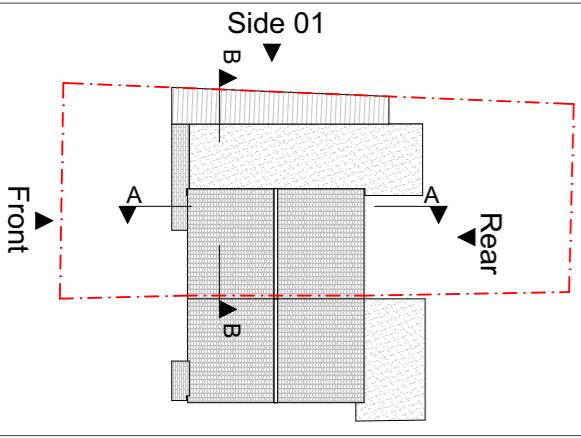


Notes
 This drawing is prepared solely for design and planning submission purposes.
 It is not intended or suitable for either Building Regulations or Construction
 purposes and should not be used for such.
 To be read in conjunction with all other relevant documentation and
 drawings.
 Express Planning to be immediately notified of discrepancies.
 All dimensions to be cross-checked on-site prior to manufacture and
 construction.
 Express Planning accepts no liability for any expense, loss or damage arising
 from any variation made to this drawing or in the execution of the work.
 Copyright belongs to Express Planning Ltd.


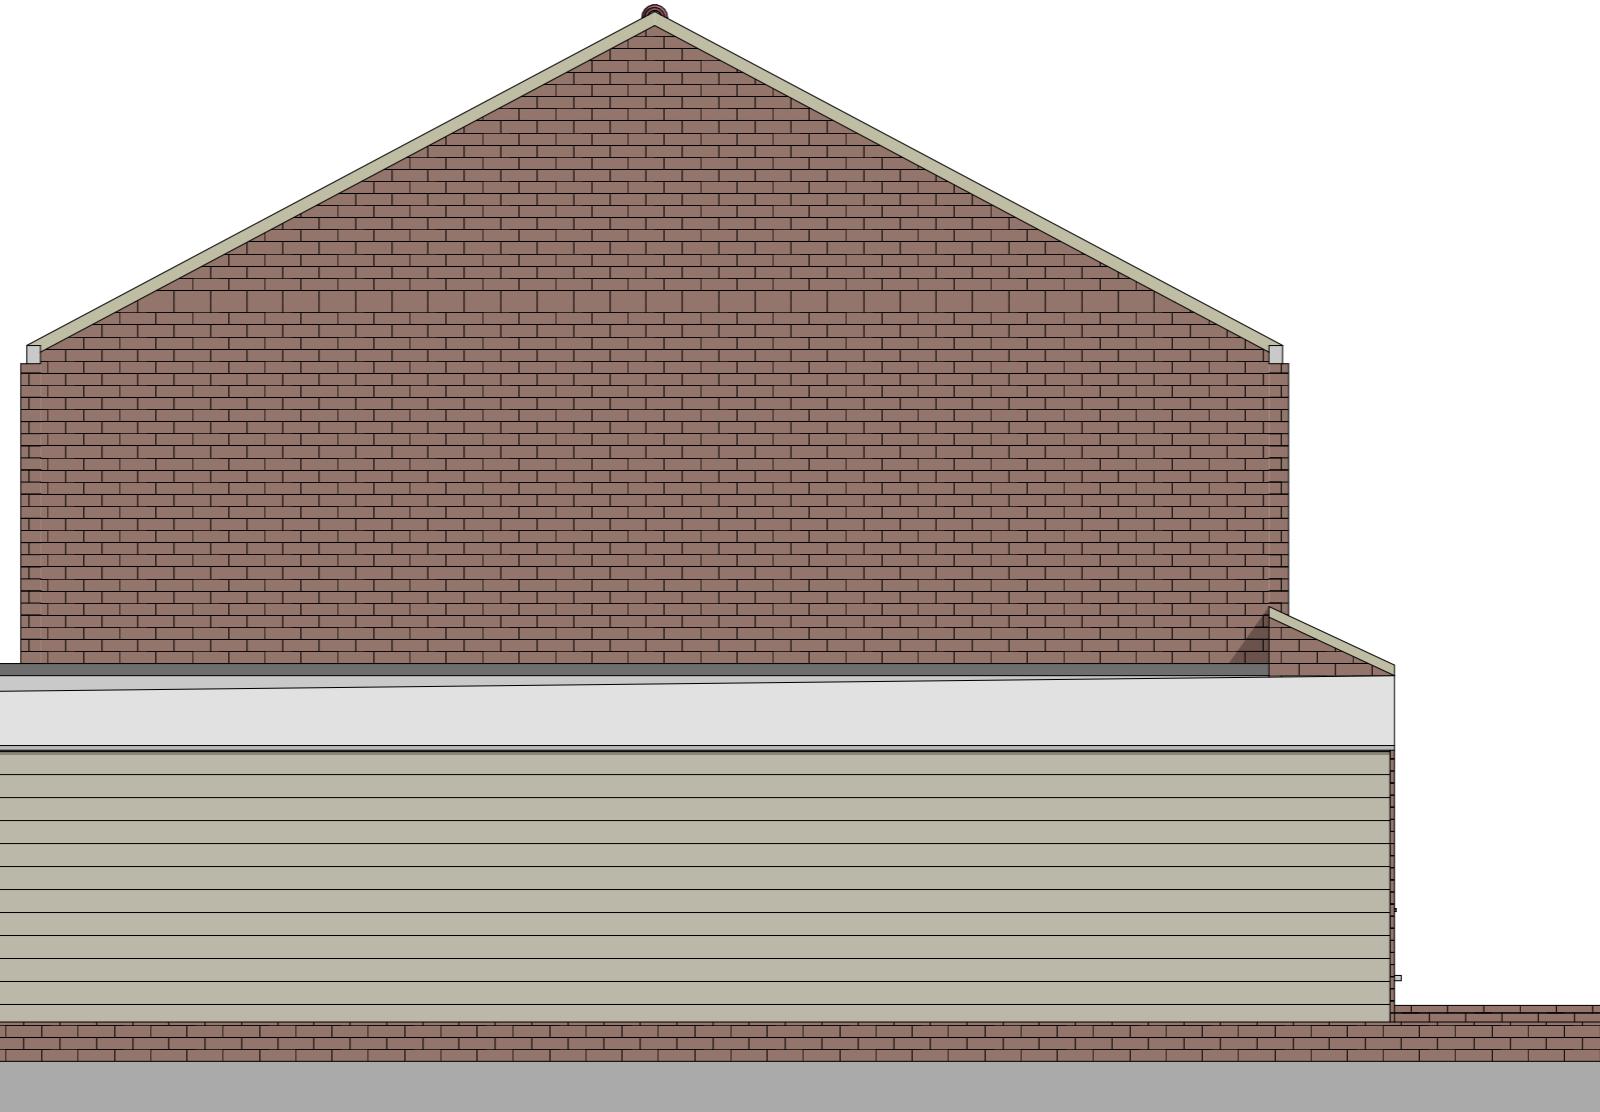


Existing Side 01 Elevation
 Scale: 1:50

 


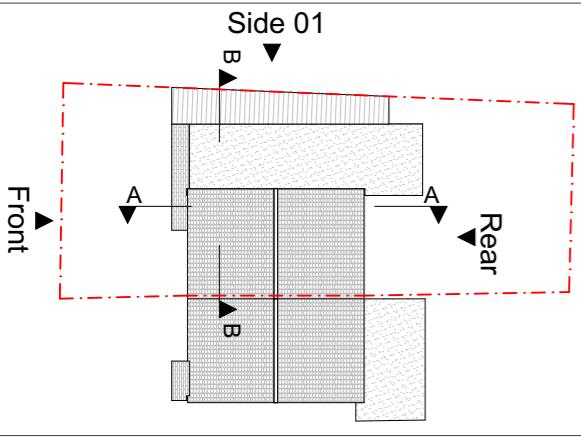



Notes
 This drawing is prepared solely for design and planning submission purposes.
 It is not intended or suitable for either Building Regulations or Construction
 purposes and should not be used for such.
 To be read in conjunction with all other relevant documentation and
 drawings.
 Express Planning to be immediately notified of discrepancies.
 All dimensions to be cross-checked on-site prior to manufacture and
 construction.
 Express Planning accepts no liability for any expense, loss or damage arising
 from any variation made to this drawing or in the execution of the work.
 Copyright belongs to Express Planning Ltd.

 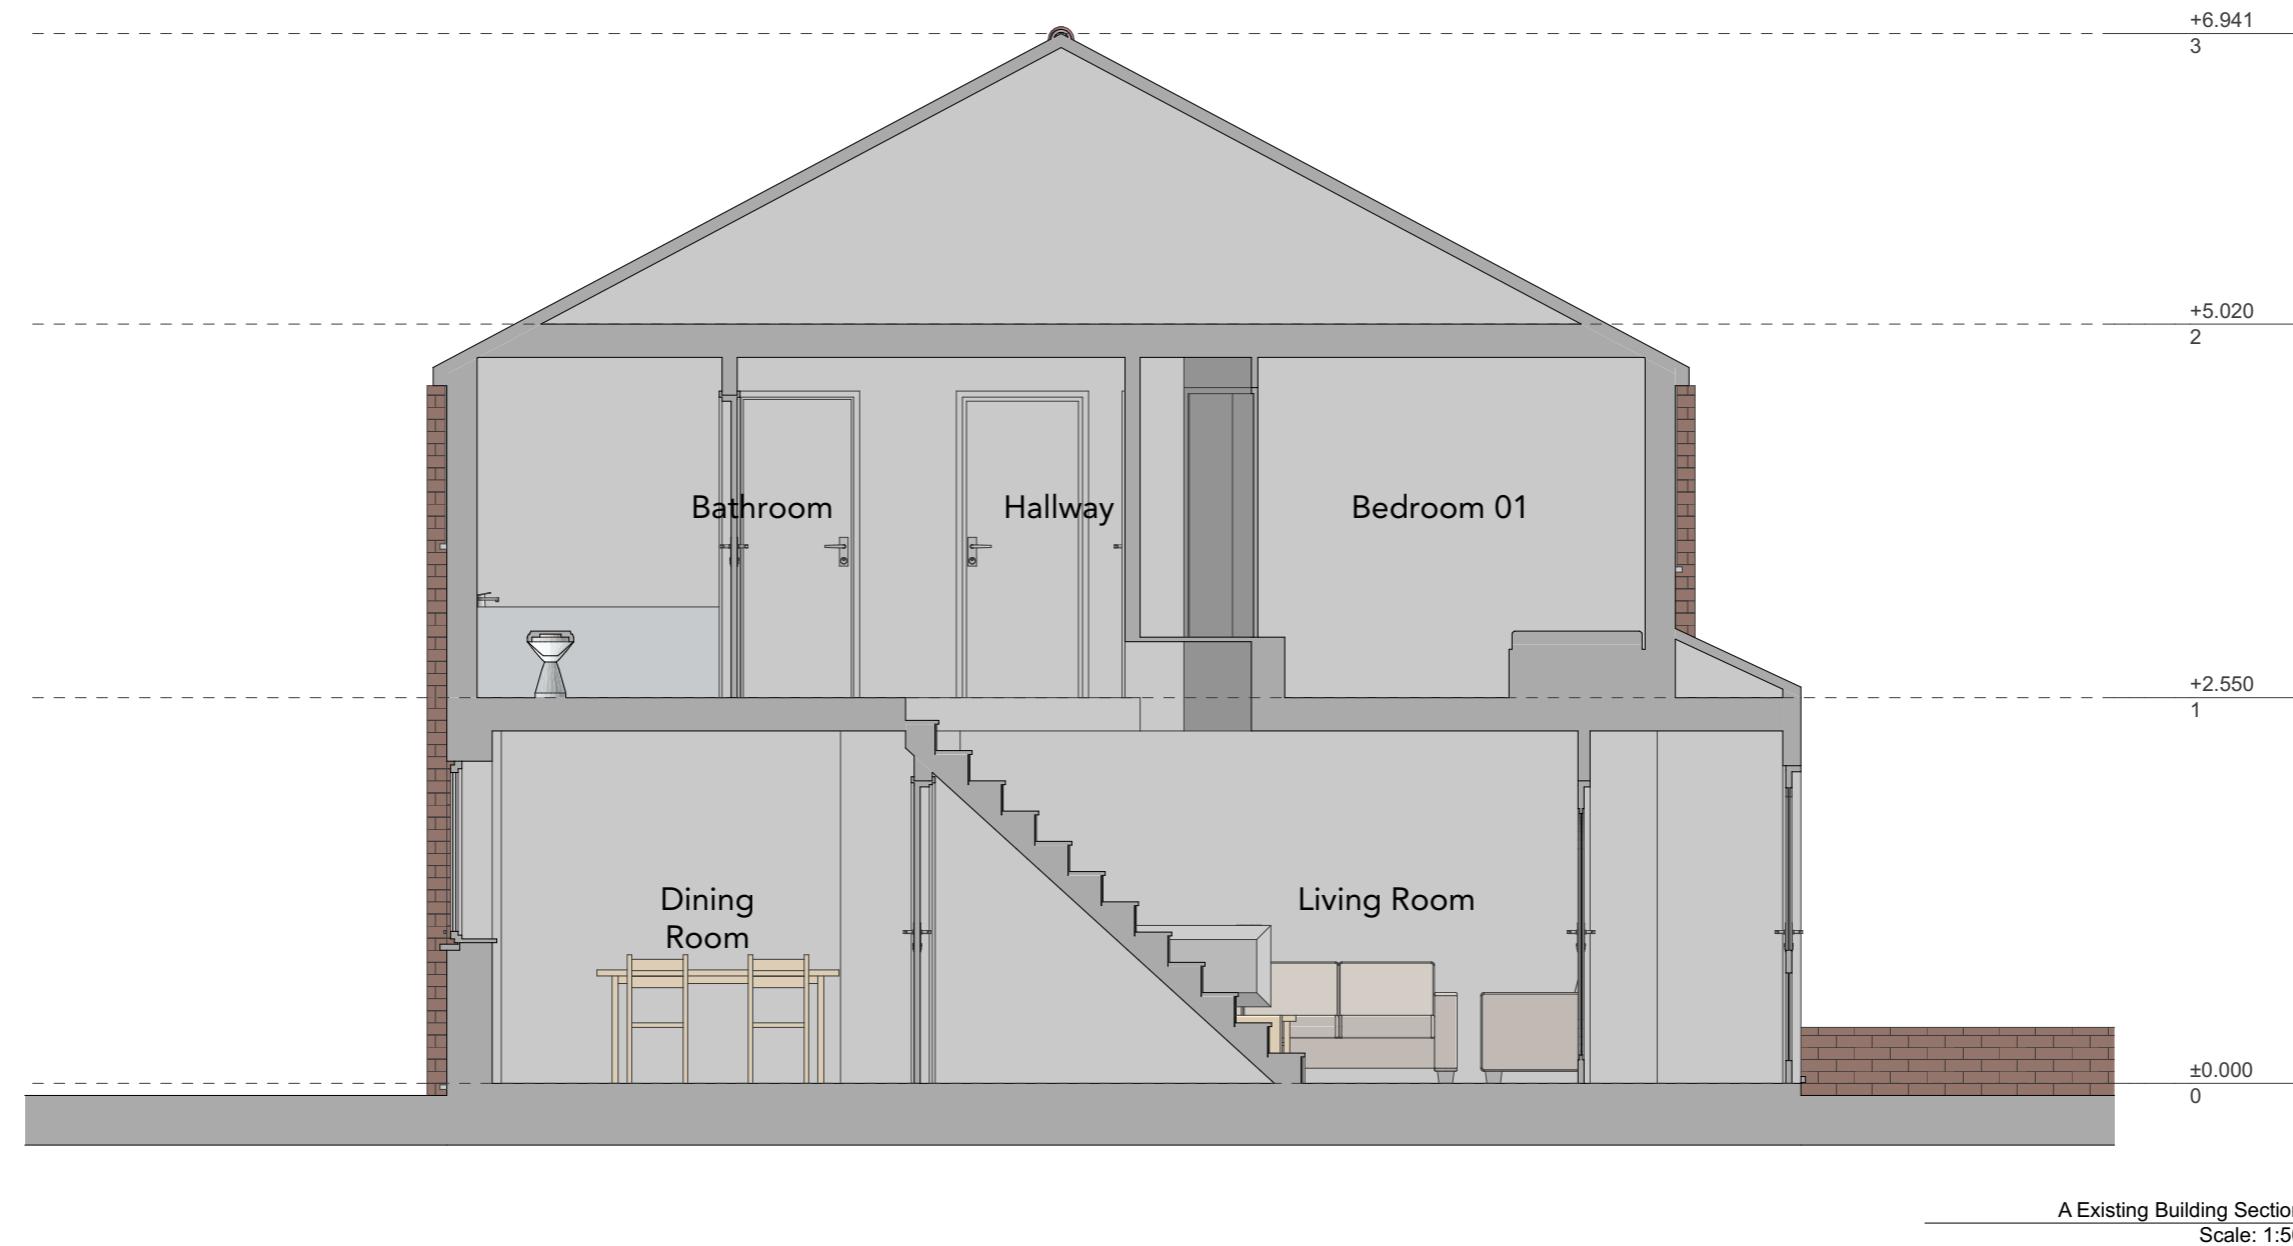

EXPRESS PLANNING	Status S0	Scale @ A3 1:50	Purpose of Issue Planning	Originator Express Planning	Project Address 74 Mahlon Avenue, Ruislip HA4 6TE	Project Description Erection of a single-storey rear extension and part one and part two side, rear and front extensions	Layout Title Sections Existing Existing Section AA	Drawing Number project originator zone level type role number rev 140- HA46TE - GA - ZZ - XX - DR - N/A - 300401
				Checked by MA				

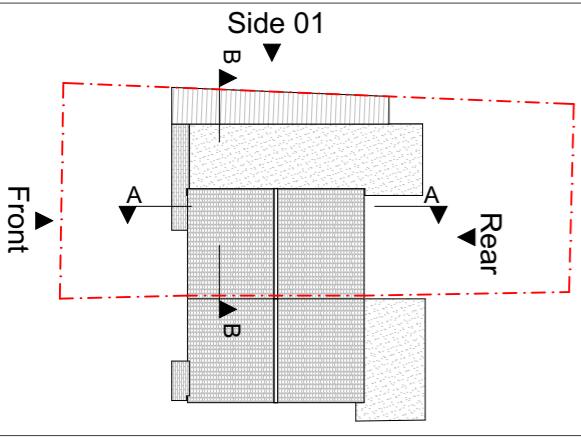

Notes
 This drawing is prepared solely for design and planning submission purposes.
 It is not intended or suitable for either Building Regulations or Construction purposes and should not be used for such.
 To be read in conjunction with all other relevant documentation and drawings.
 Express Planning to be immediately notified of discrepancies.
 All dimensions to be cross-checked on-site prior to manufacture and construction.
 Express Planning accepts no liability for any expense, loss or damage arising from any variation made to this drawing or in the execution of the work.
 Copyright belongs to Express Planning Ltd.

 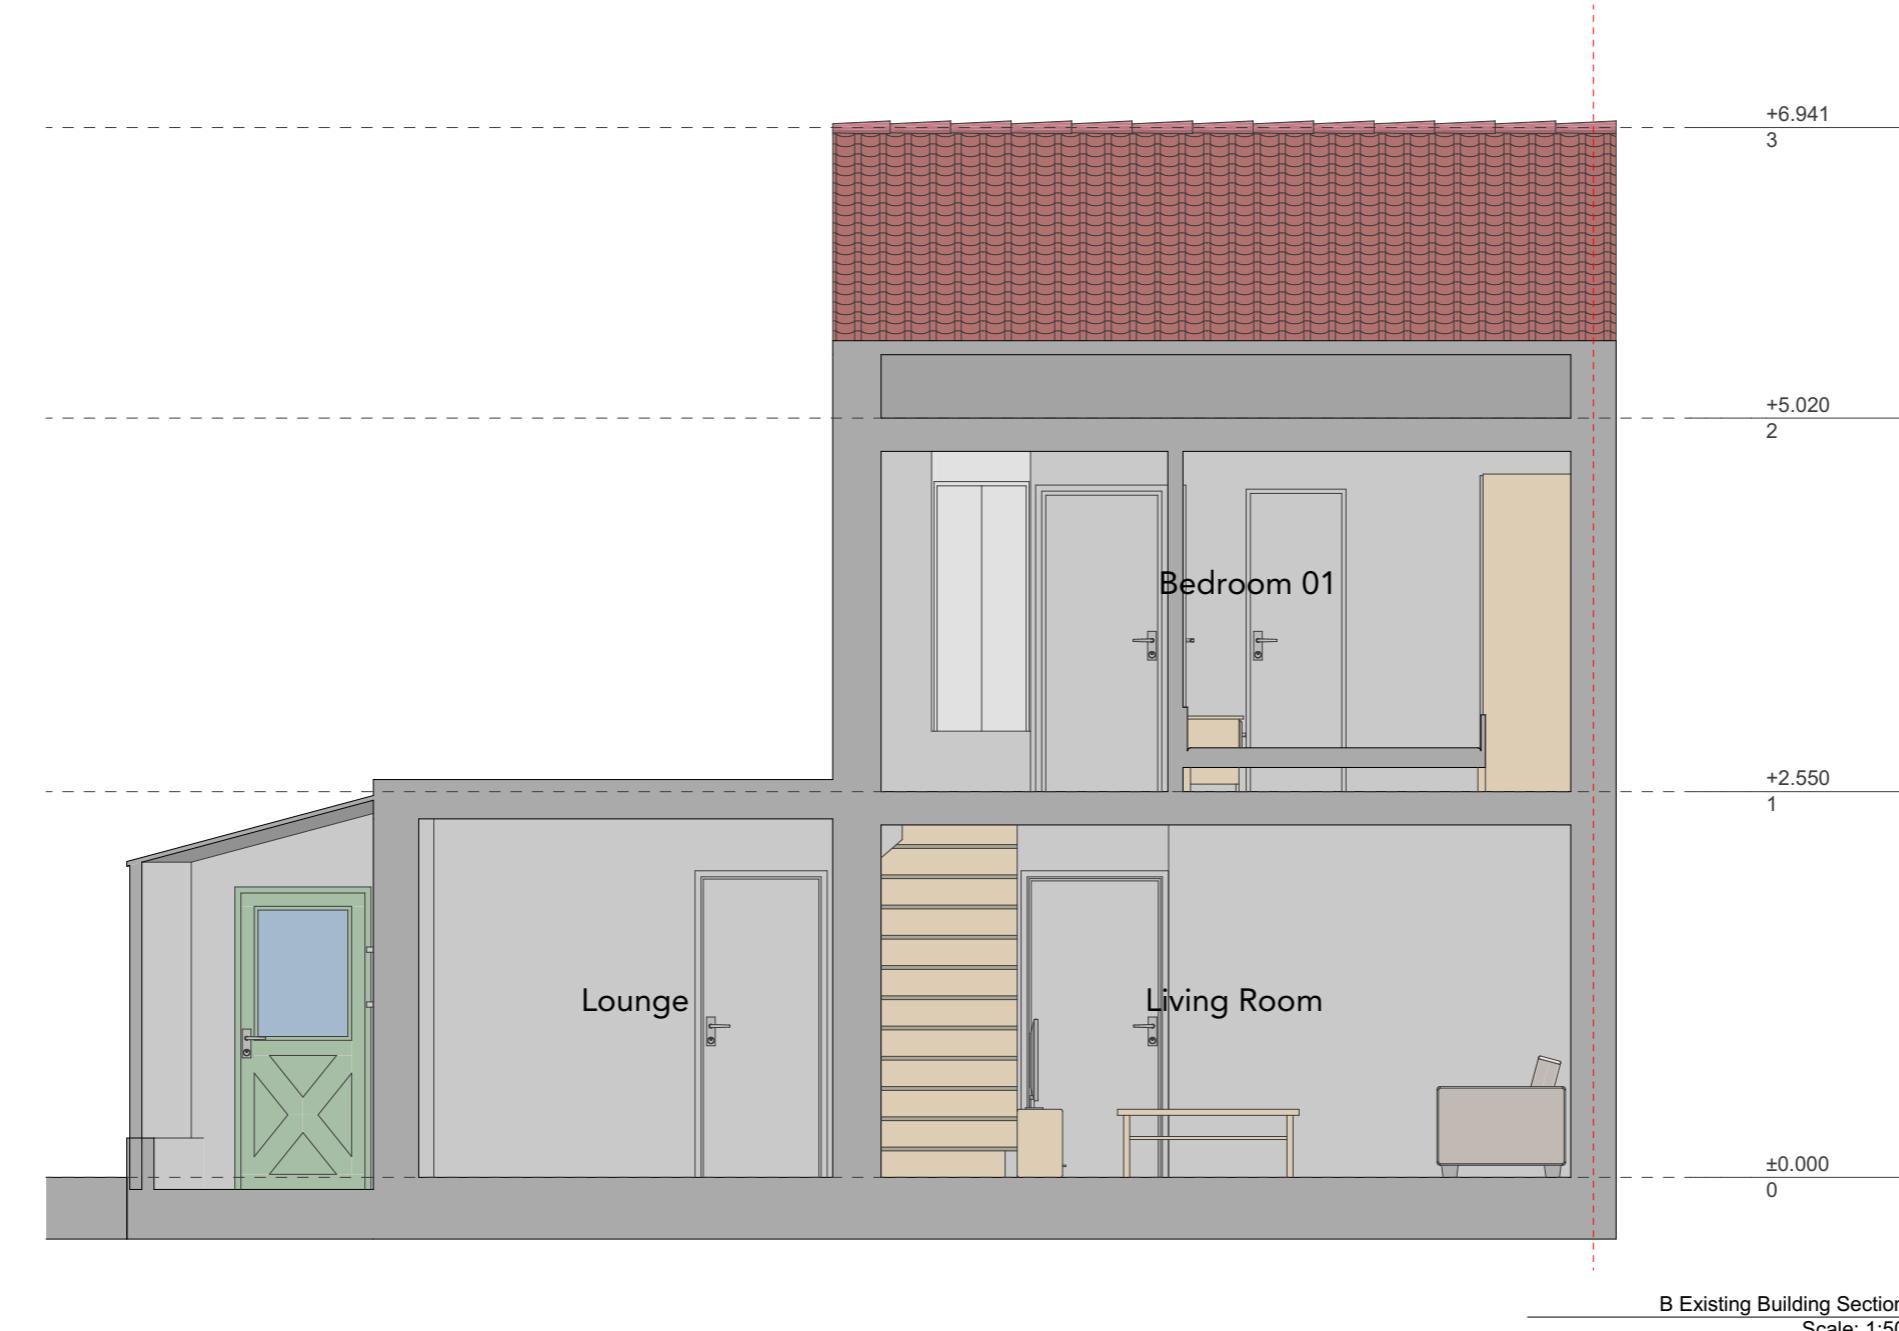

Project Status	Scale @ A3	Purpose of Issue	Originator	Project Address	Project Description	Layout Title	Drawing Number
S0	1:50	Planning	Express Planning	74 Mahlon Avenue, Ruislip HA4 6TE	Erection of a single-storey rear extension and part one and part two side, rear and front extensions	Sections Existing Existing Section BB	project originator zone level type role number rev
Project No:		Date	Checked by				140-HA46TE - GA - ZZ - XX - DR - N/A - 300402
140-HA46TE		18 August 2022	MA				