



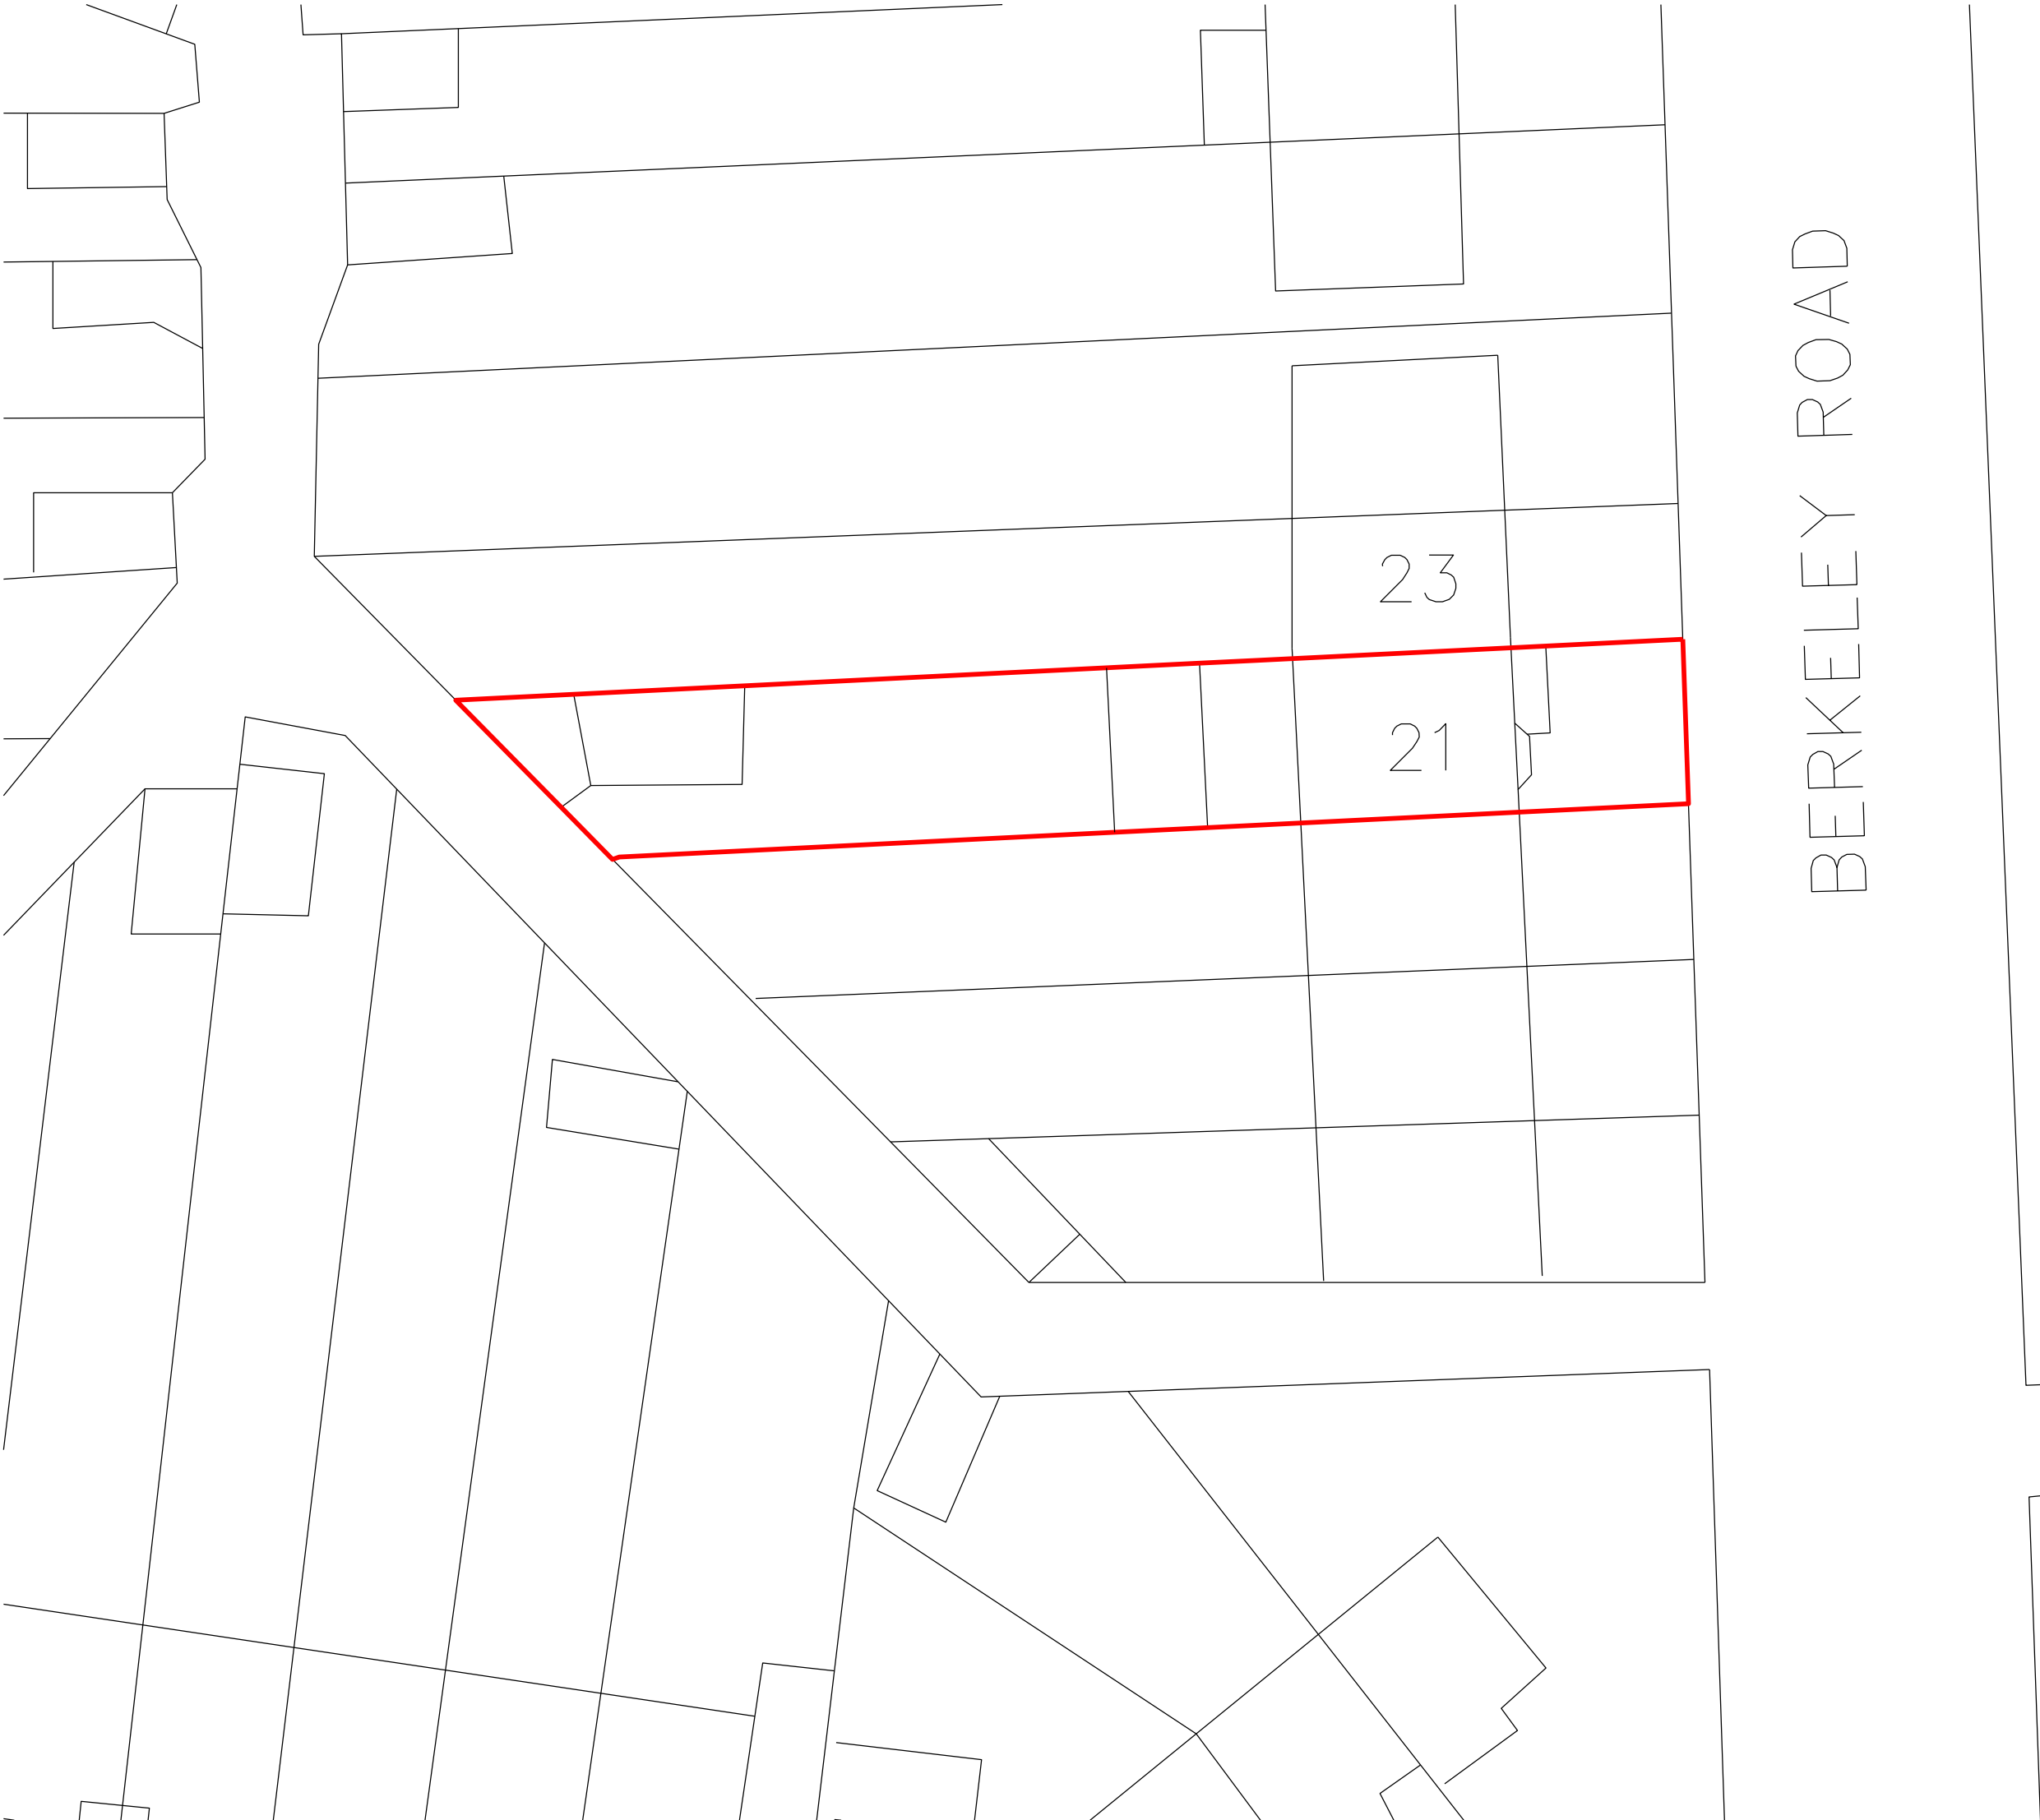


THIS DRAWING IS PROTECTED BY COPYRIGHT AND MUST NOT BE COPIED OR REPRODUCED WITHOUT THE WRITTEN CONSENT OF MAROOD ARCHITECTS. ALL DIMENSIONS AND SIZES TO BE CHECKED ON SITE. NORTH POINTS SHOWN ARE INDICATIVE.

**SITE SPECIFIC HAZARDS**

IN ACCORDANCE WITH THE REQUIREMENTS OF THE CONSERVATIONS ACT THE FOLLOWING SIGNIFICANT RESIDUAL HAZARDS HAVE NOT BEEN DESIGNATED OUT OF THIS PROJECT AND MUST BE TAKEN INTO CONSIDERATION BY CONTRACTORS PLANNING TO UNDERTAKE THE WORKS SHOWN ON THIS DRAWING:

 

 APPLICATION SITE BOUNDARY AREA

 

| REV | DATE | NOTES | INIT. |
|-----|------|-------|-------|
|-----|------|-------|-------|

CLIENT  
**BHAUMIK PATEL**

PROJECT  
**RETENSION USE OF THE SINGLE  
STOREY CONSERVATORY AT 21  
BERKELEY ROAD, UXBRIDGE , UB10 9DX**

DRAWING TITLE  
**SITE PLAN  
AS PROPOSED**

STATUS  
**PLANNING**

|          |       |       |            |
|----------|-------|-------|------------|
| DATE     | DRAWN | CHECK | SCALE @ A3 |
| 07.03.24 | NM    |       | 1:200      |

|                |              |               |               |                 |
|----------------|--------------|---------------|---------------|-----------------|
| PROJECT NUMBER | UNIT / BLOCK | CL / SPB CODE | TYPE A NUMBER | REVISION LETTER |
|----------------|--------------|---------------|---------------|-----------------|

|             |   |     |
|-------------|---|-----|
| DRAWING NO. |   |     |
| 240301      | L | 003 |

|                     |   |          |   |               |   |
|---------------------|---|----------|---|---------------|---|
| Site Location Plans | L | GA Plans | P | Elevations    | E |
| Sections            | S | Details  | D | Public Colour | C |

**Marood Architects**

43 VINCENT ROAD, DAGENHAM, RM9 6AS

T: 07737271335

Email: [info@marood-architects.com](mailto:info@marood-architects.com)  
Web: [www.marood-architects.com](http://www.marood-architects.com)