



EAST ELEVATION 1:100




SOUTH ELEVATION

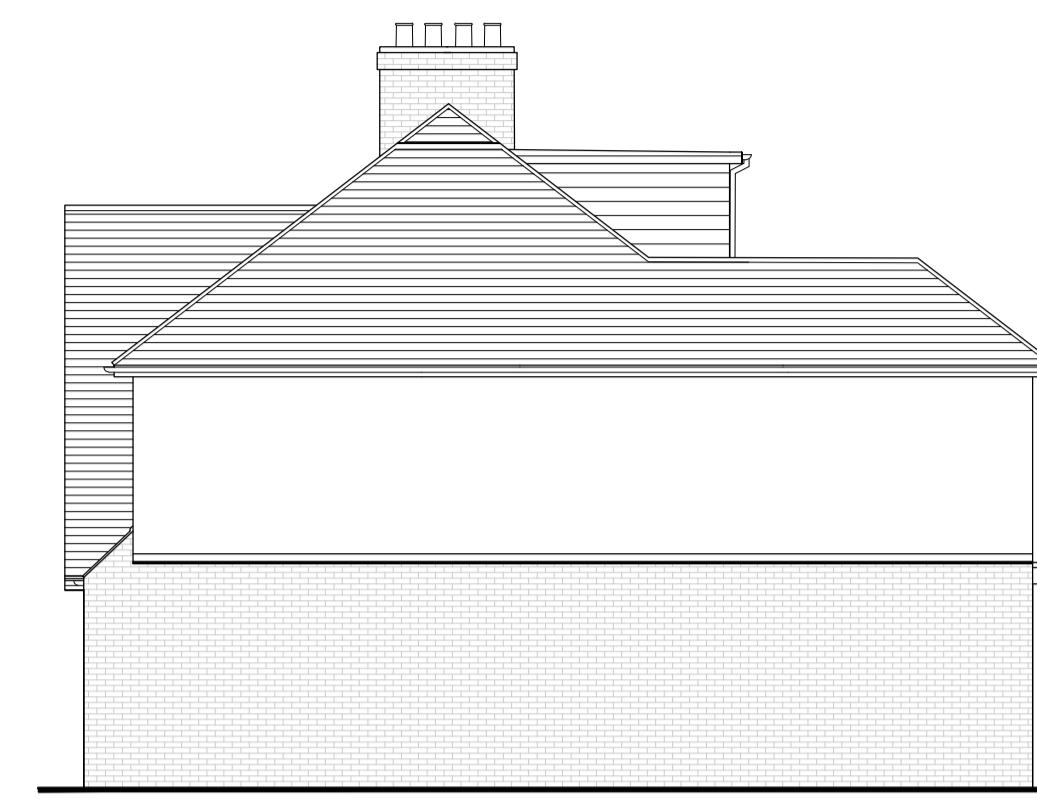


WEST ELEVATION

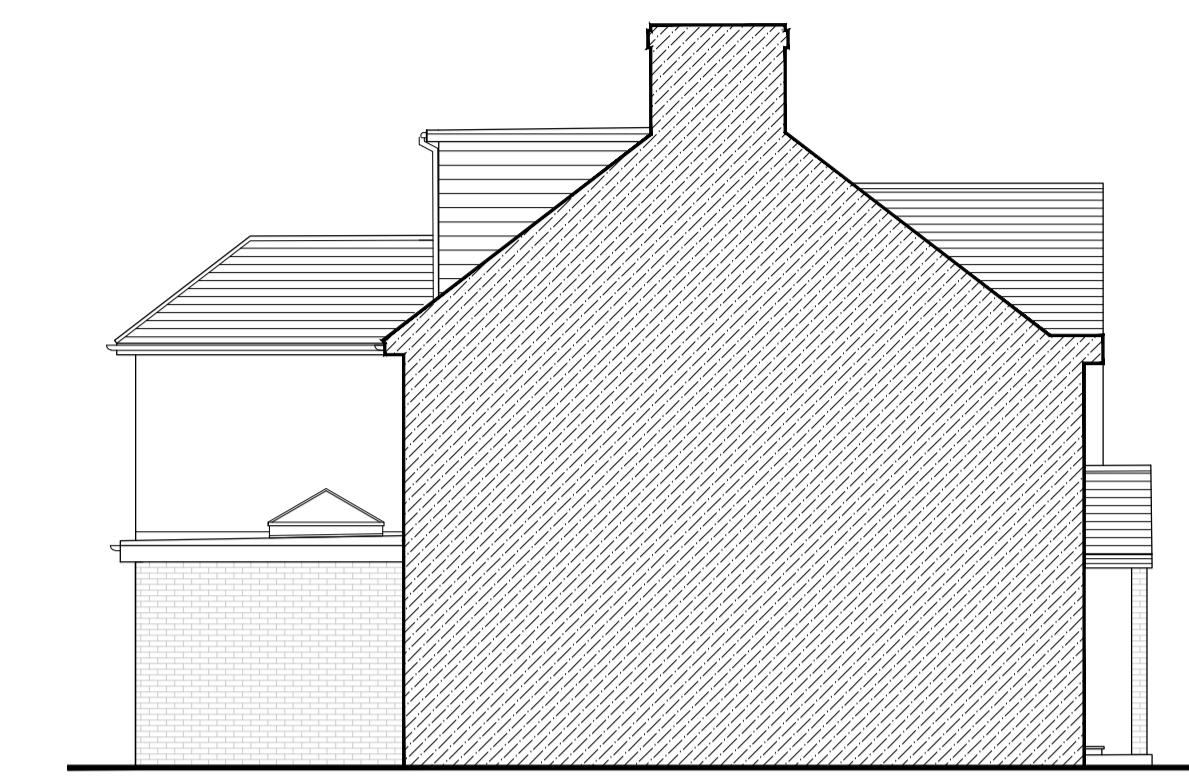


NORTH ELEVATION

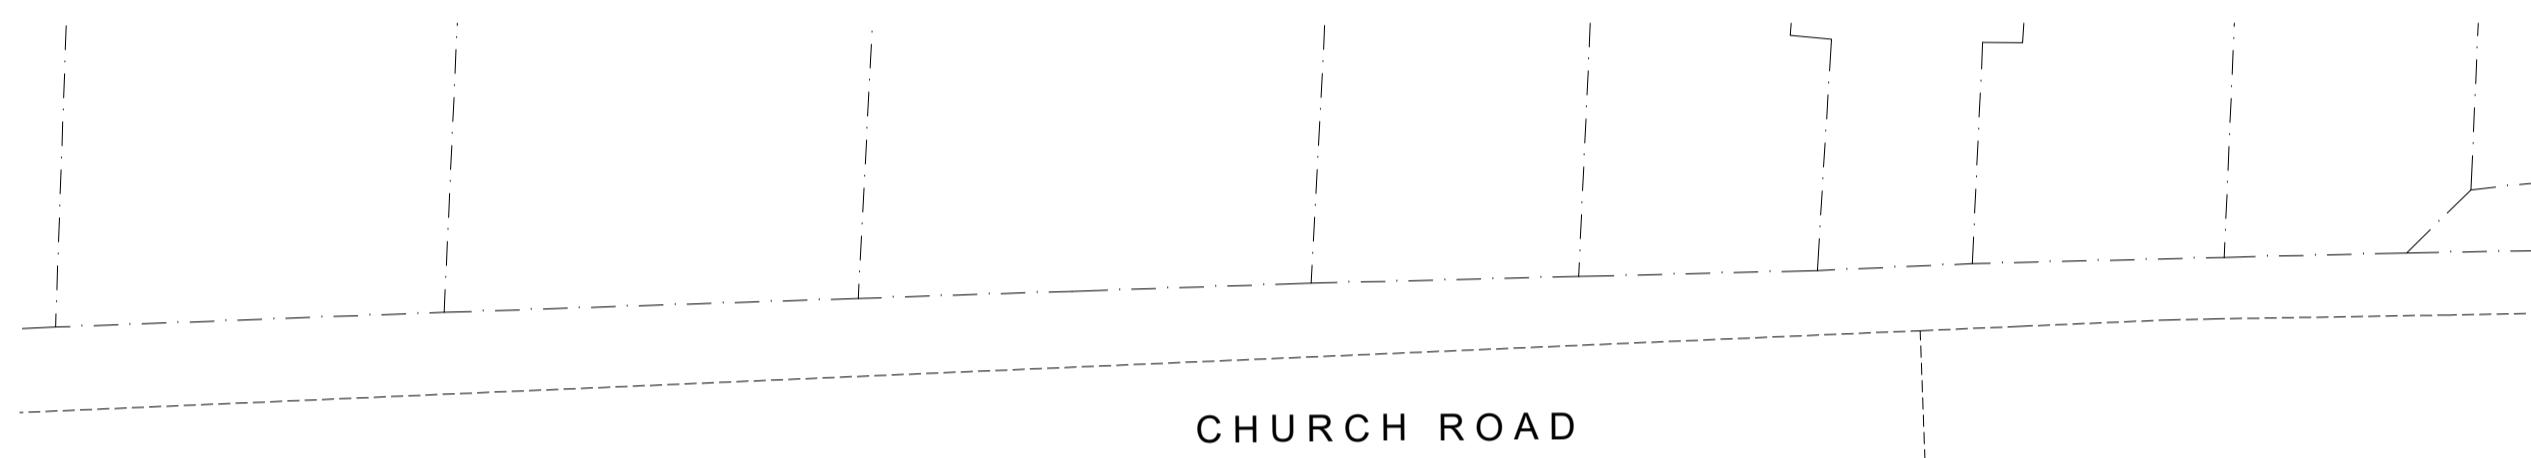


CHURCH ROAD

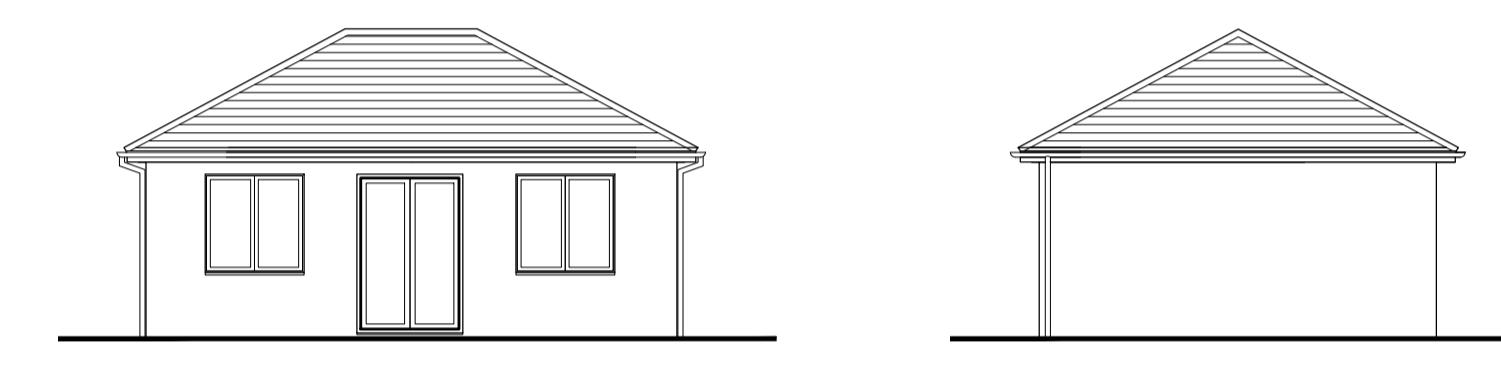

OUTBUILDING EAST ELEVATION

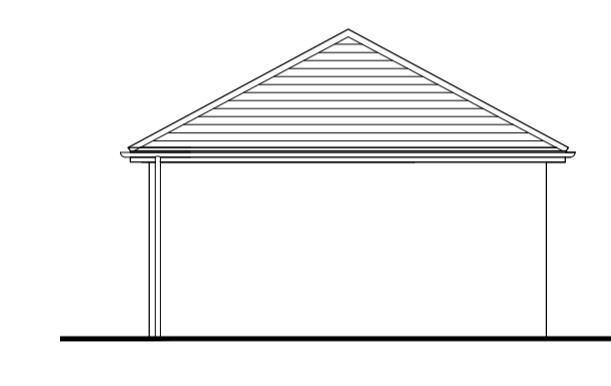

SOUTH ELEVATION

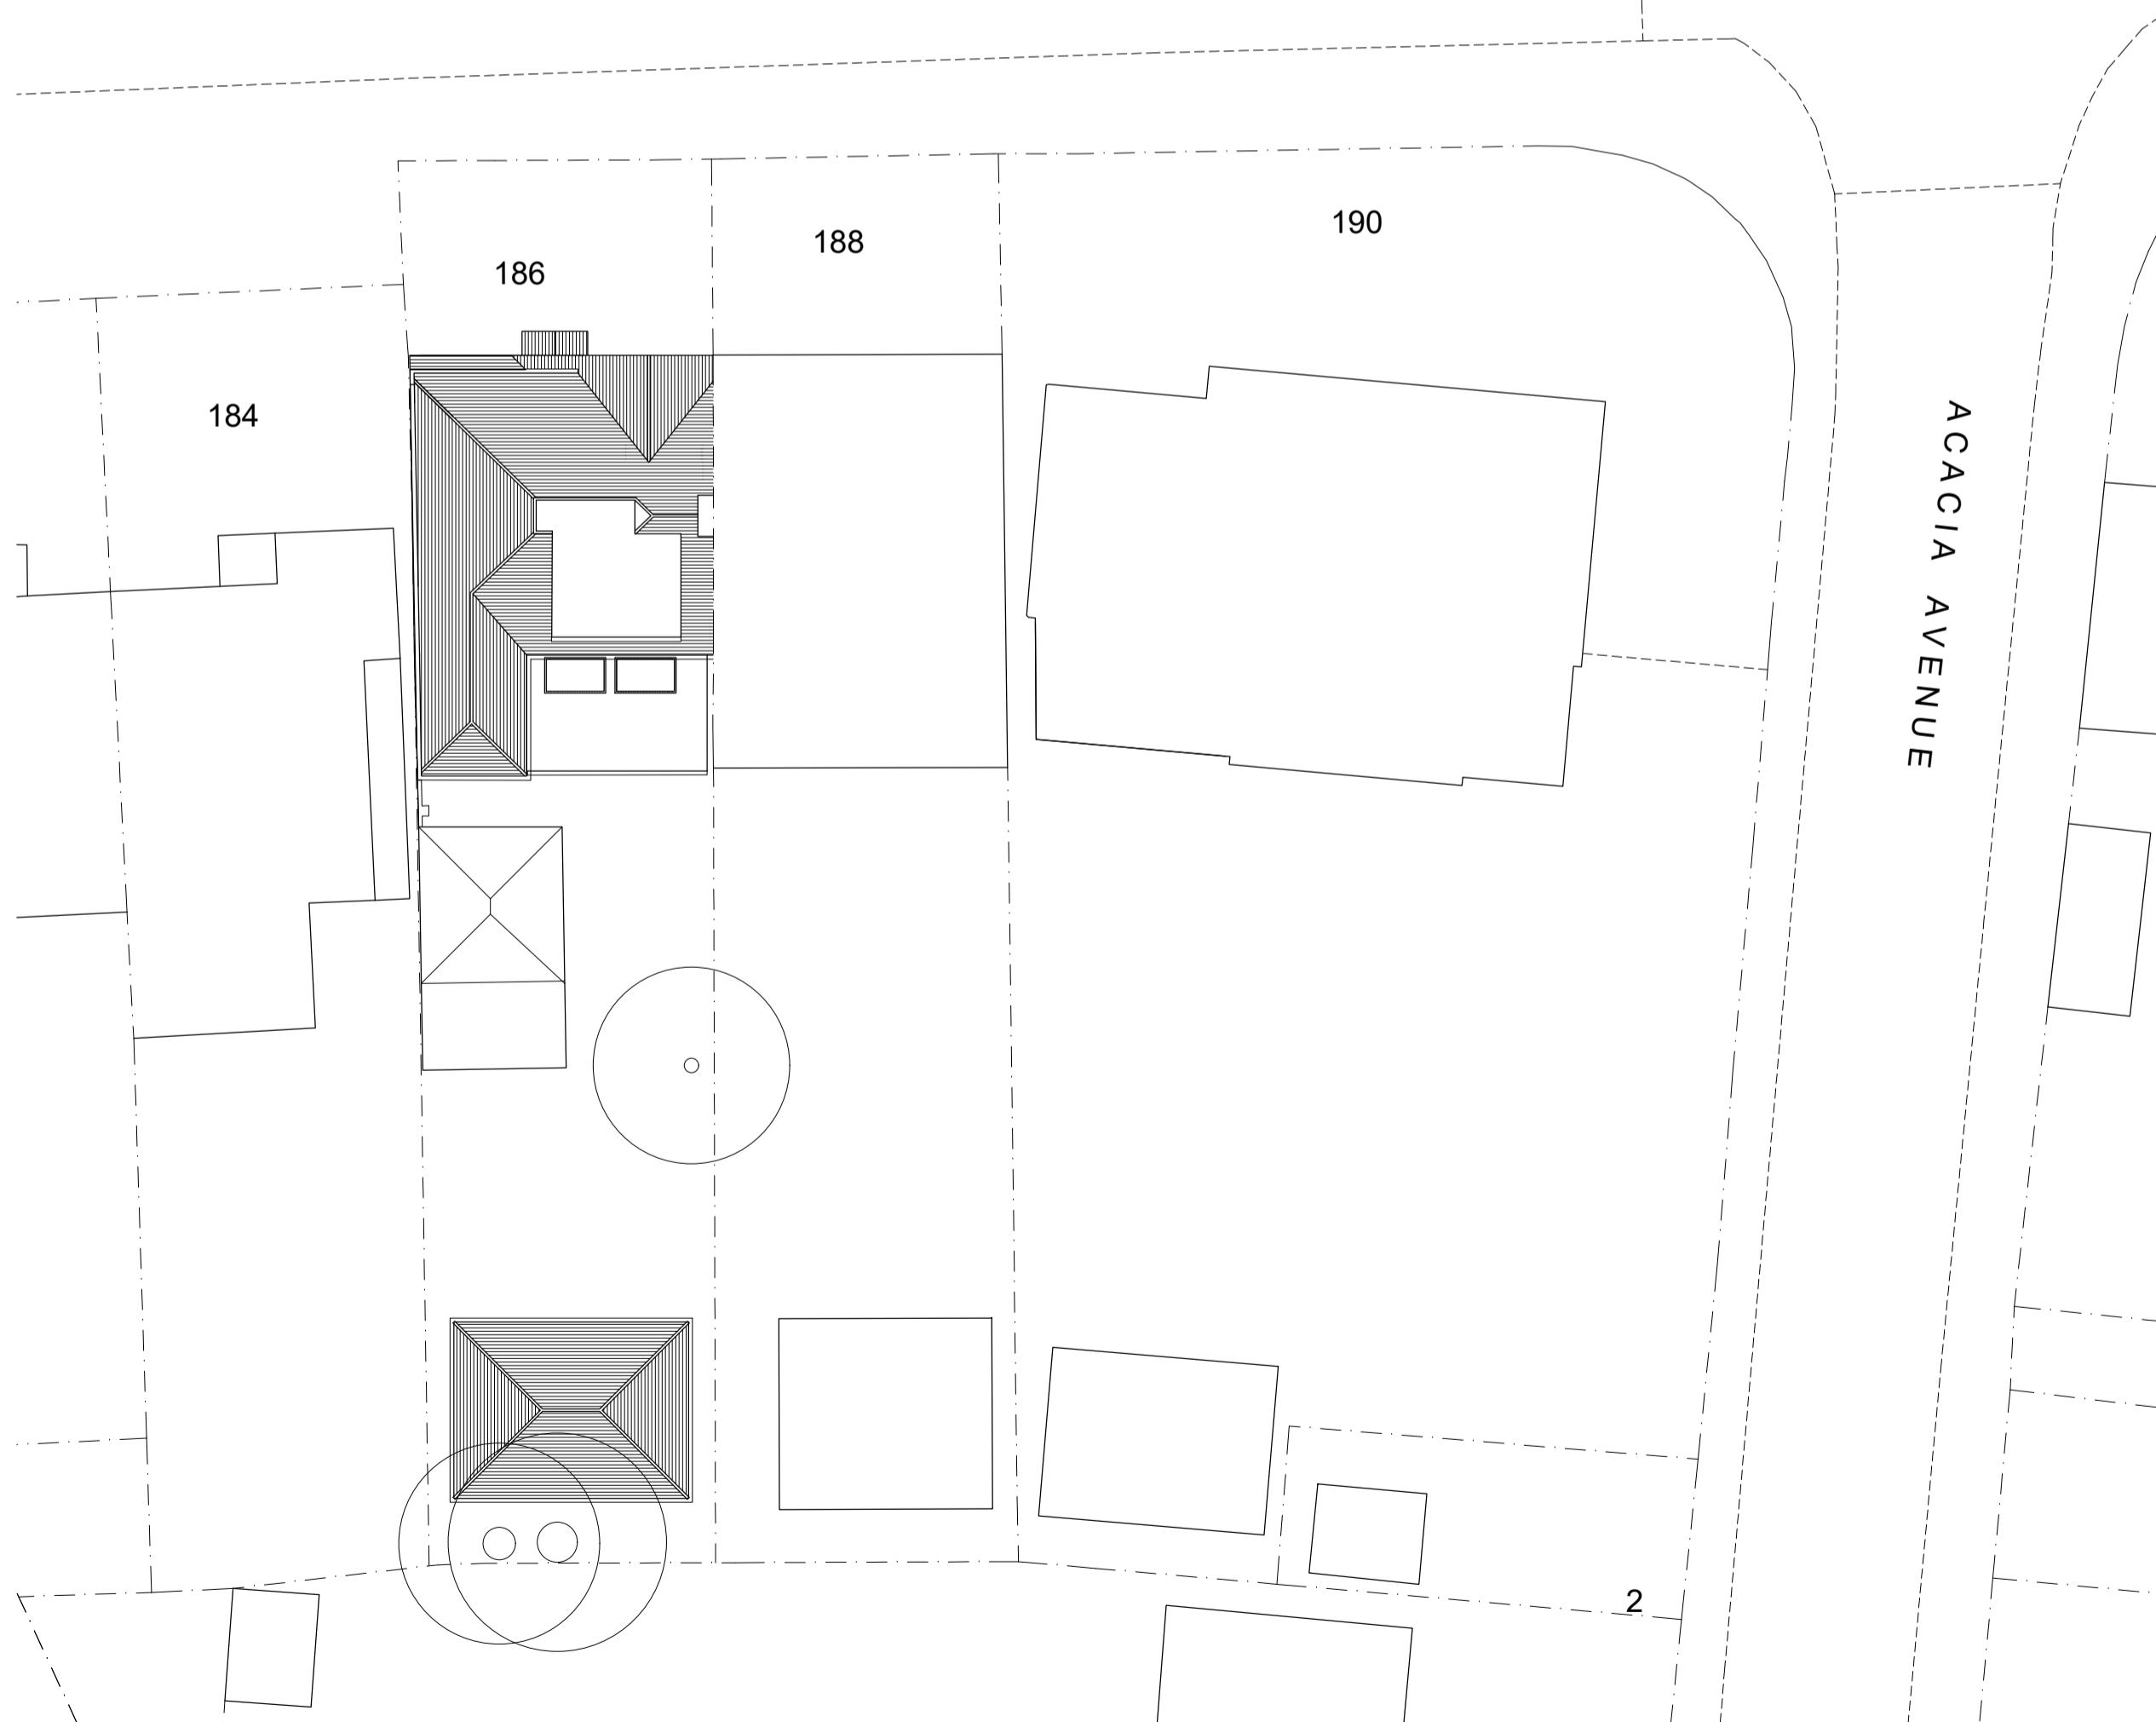

SITE PLAN 1:200

ACACIA AVENUE

DORMER SIZE REDUCED
AMENDMENTS AUG '25
COPYRIGHT RESERVED C
REV.


ALL SCALED DIMENSIONS MUST BE VERIFIED ON SITE

JOB
186 Church Road,
Hayes,
UB3 2LS

CLIENT

DRAWING
PROPOSED SITE PLAN AND ELEVATIONS

DALE VENN ARCHITECTS
Architects, Planners & Surveyors
HIGH HOUSE, HARLINGTON ROAD,
HILLINGDON, MIDDLESEX 01895-237345

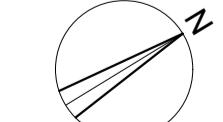

2 1 0 Metres 4 6 8
Scale 1:200

0 0.5 1 Metres 3 4 5
Scale 1:100

SCALE 1:50 @ A1	DRAWING No.	REV.
DATE MAR '25		
DRAWN LK		
CHECKED DV		

6010-6

C