


LOFT FLOOR PLAN

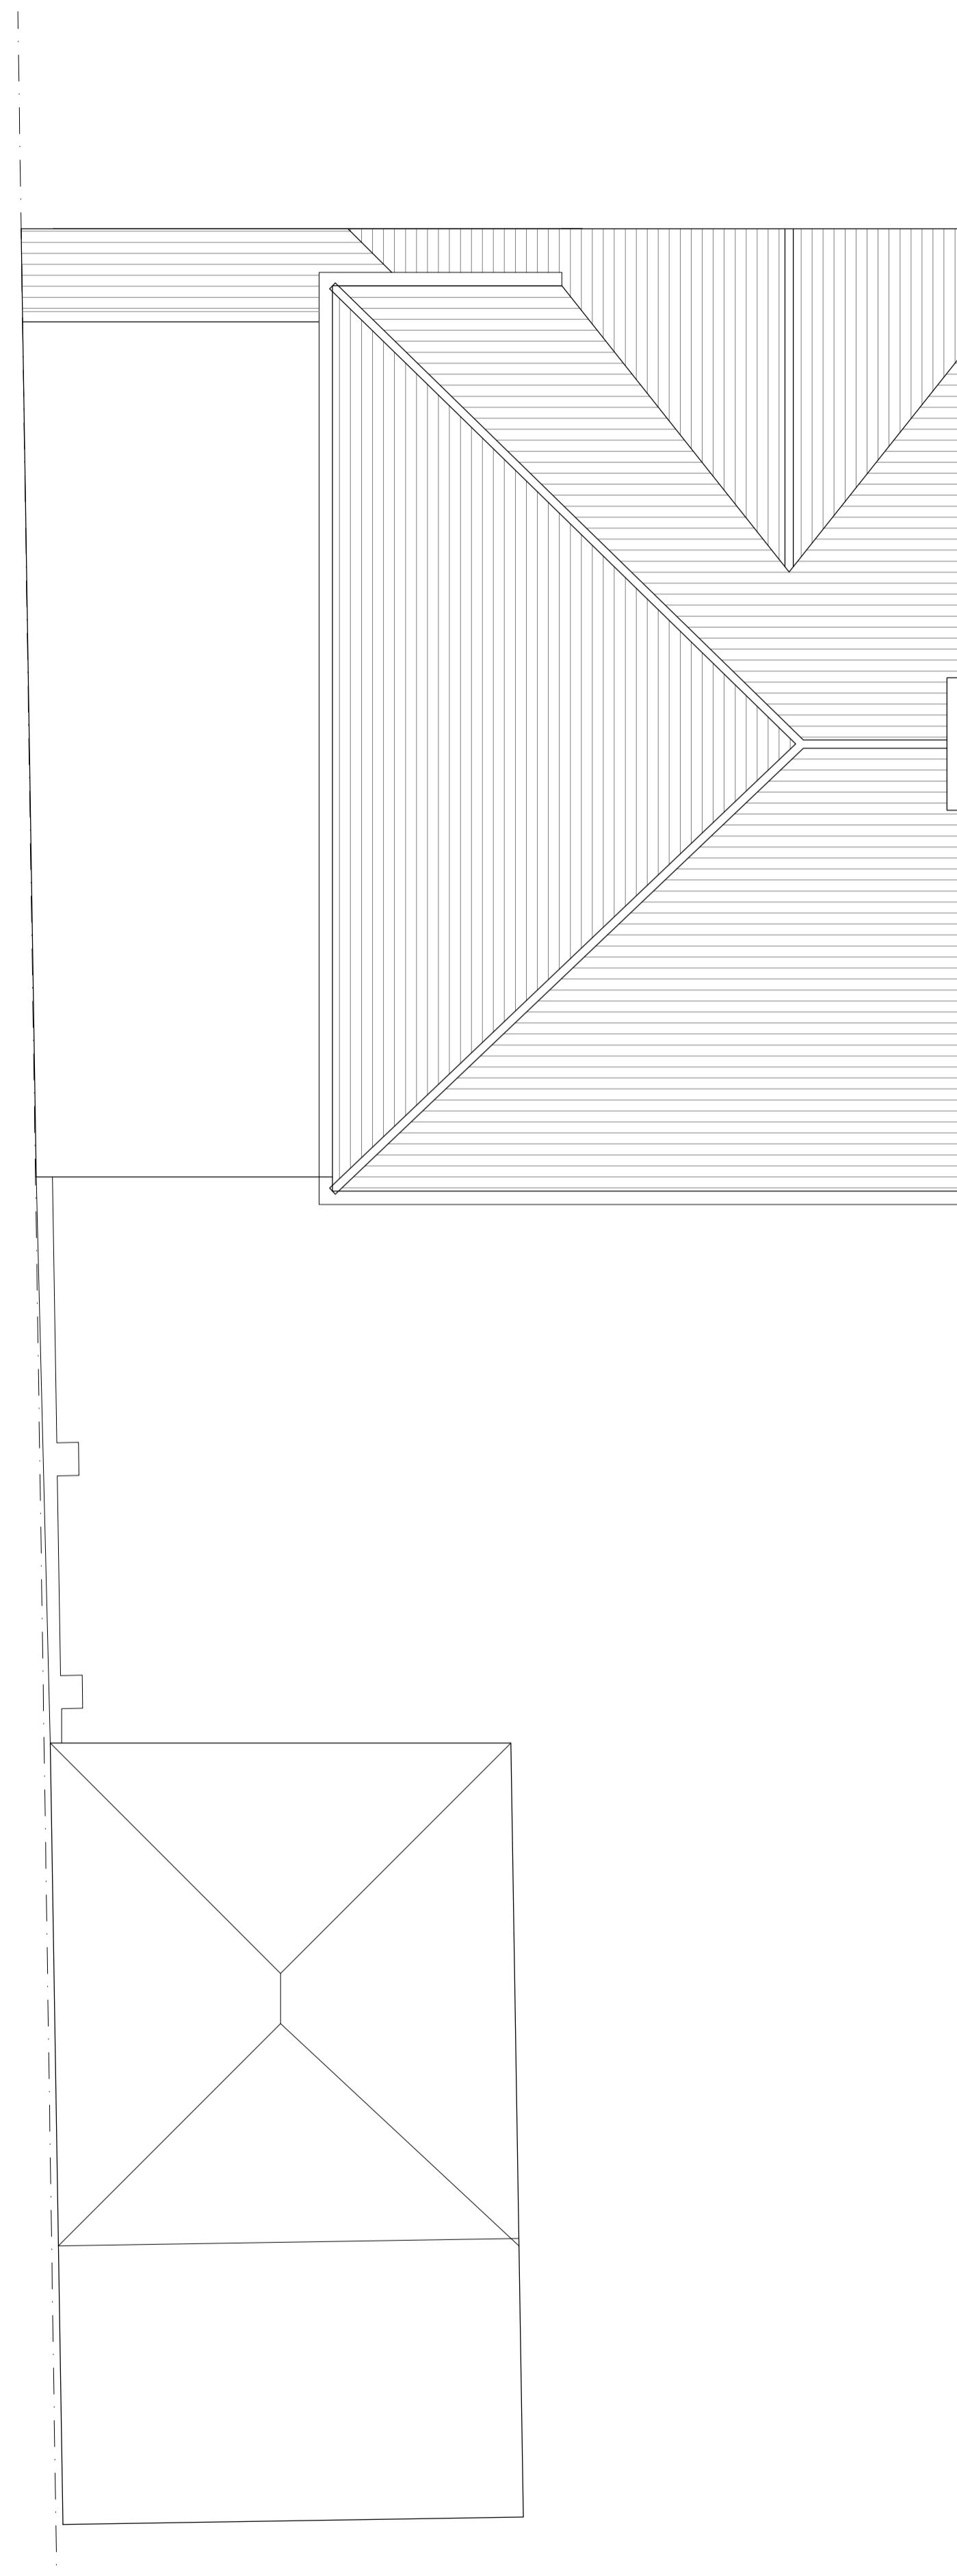


ROOF PLAN

AMENDMENTS	DATE	REV.
COPYRIGHT RESERVED		
ALL SCALED DIMENSIONS MUST BE VERIFIED ON SITE		

JOB	186 Church Road, Hayes, UB3 2LS
CLIENT	
DRAWING	EXISTING PLANS

DALE VENN ARCHITECTS
Architects, Planners & Surveyors
HIGH HOUSE, HARLINGTON ROAD,
HILLINGDON, MIDDLESEX 01895-237345

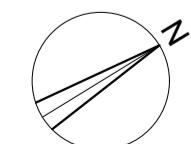

0.5 0.25 0 Metres 1.0 1.5 2.0 2.5
Scale 1:50

SCALE 1:50 @ A1	DRAWING No.	REV.
DATE MAR '25		
DRAWN LK		
CHECKED DV		

6010-2