




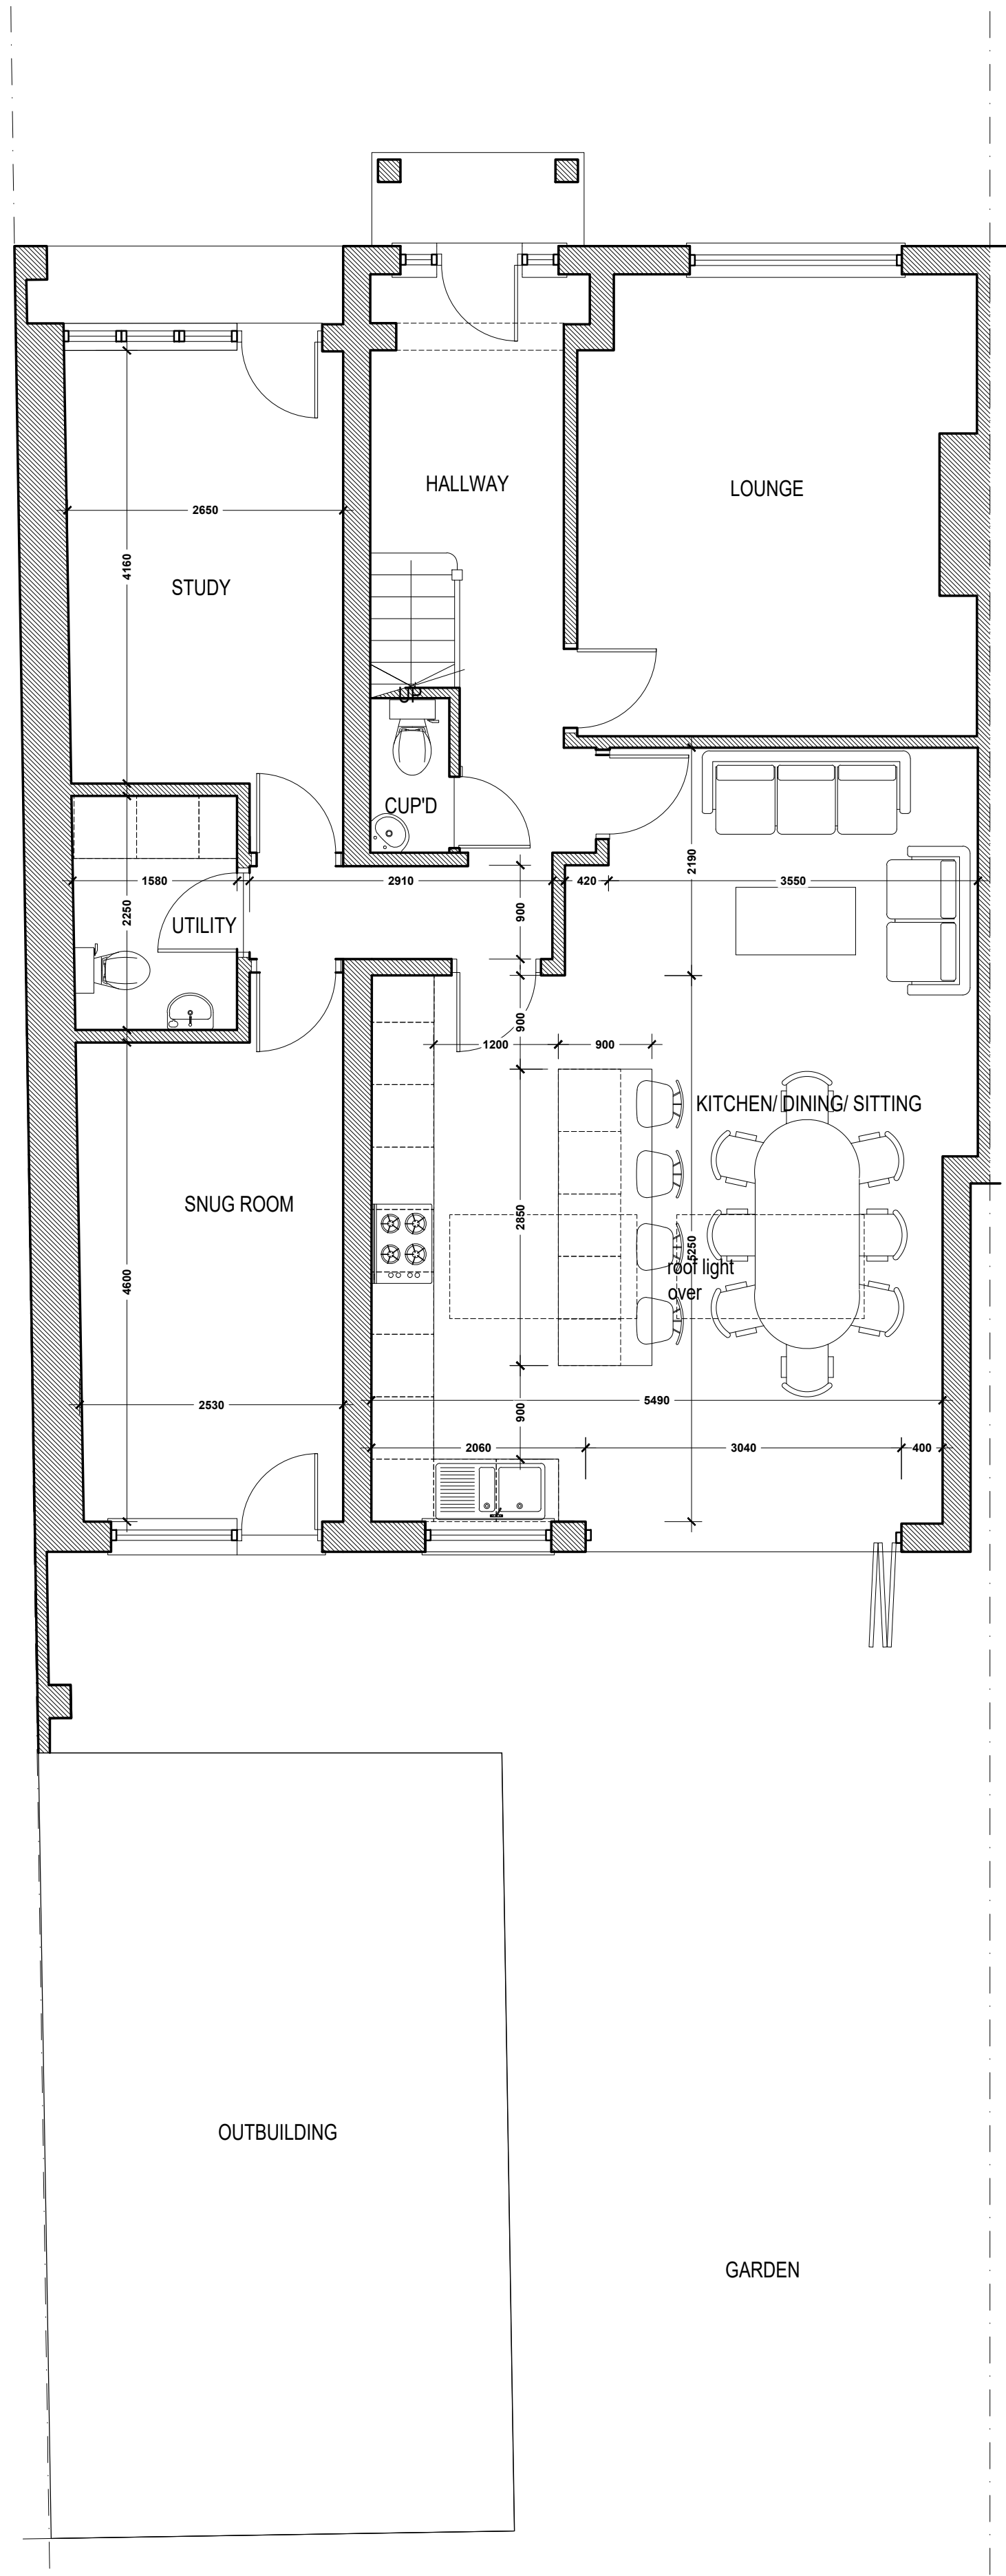


GROUND FLOOR PLAN

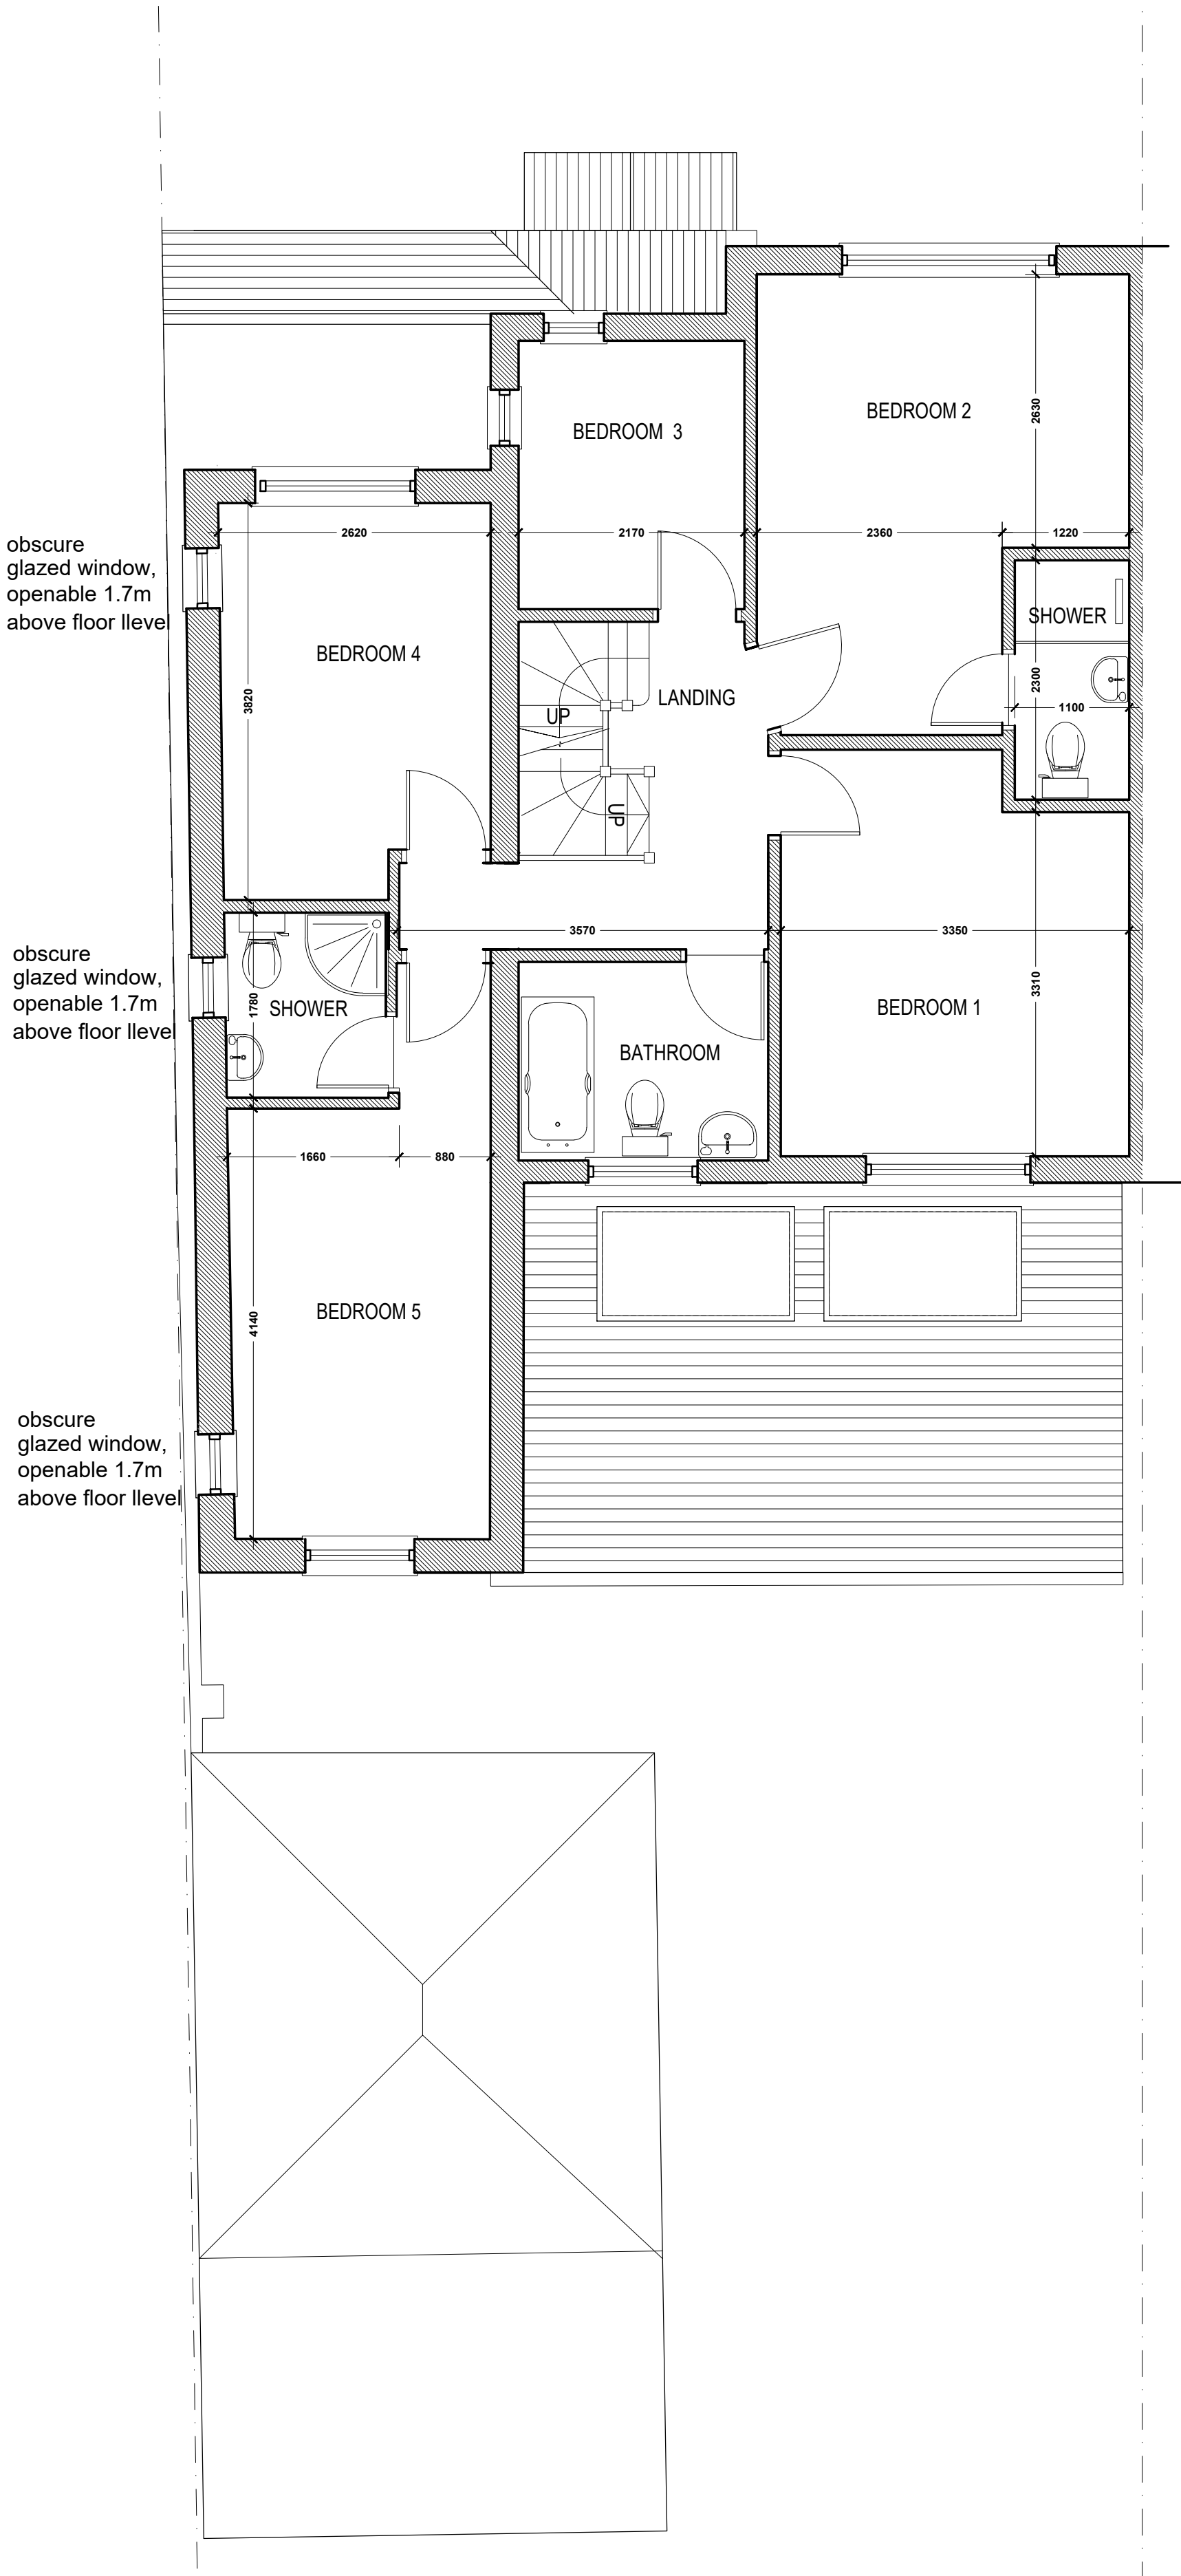

FIRST FLOOR PLAN

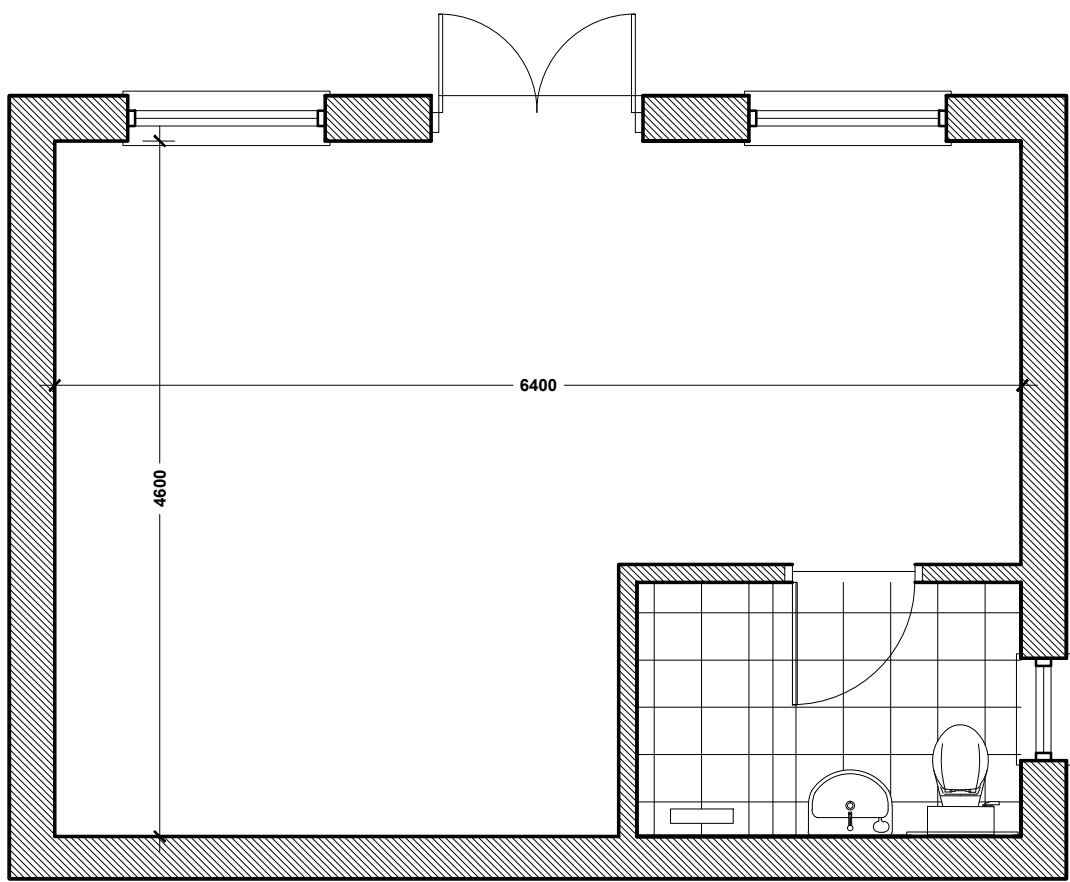

OUTBUILDING PLAN

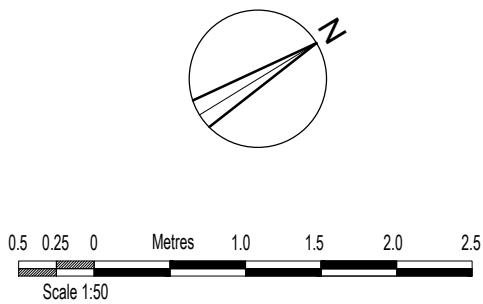

GENERAL	SEPT '25	D
GENERAL	SEPT '25	C
AMENDMENTS	DATE	REV.

COPYRIGHT RESERVED
ALL SCALED DIMENSIONS MUST BE VERIFIED ON SITE

JOB
186 Church Road, Hayes, UB3 2LS
CLIENT
DRAWING PROPOSED PLANS

DALE VENN ARCHITECTS
Architects, Planners & Surveyors
HIGH HOUSE, HARLINGTON ROAD,
HILLINGDON, MIDDLESEX 01895-237345

SCALE 1:50 @ A1	DRAWING No.	REV.
DATE MAR '25	6010- 4	D
DRAWN LK		
CHECKED DV		