



LOFT FLOOR PLAN

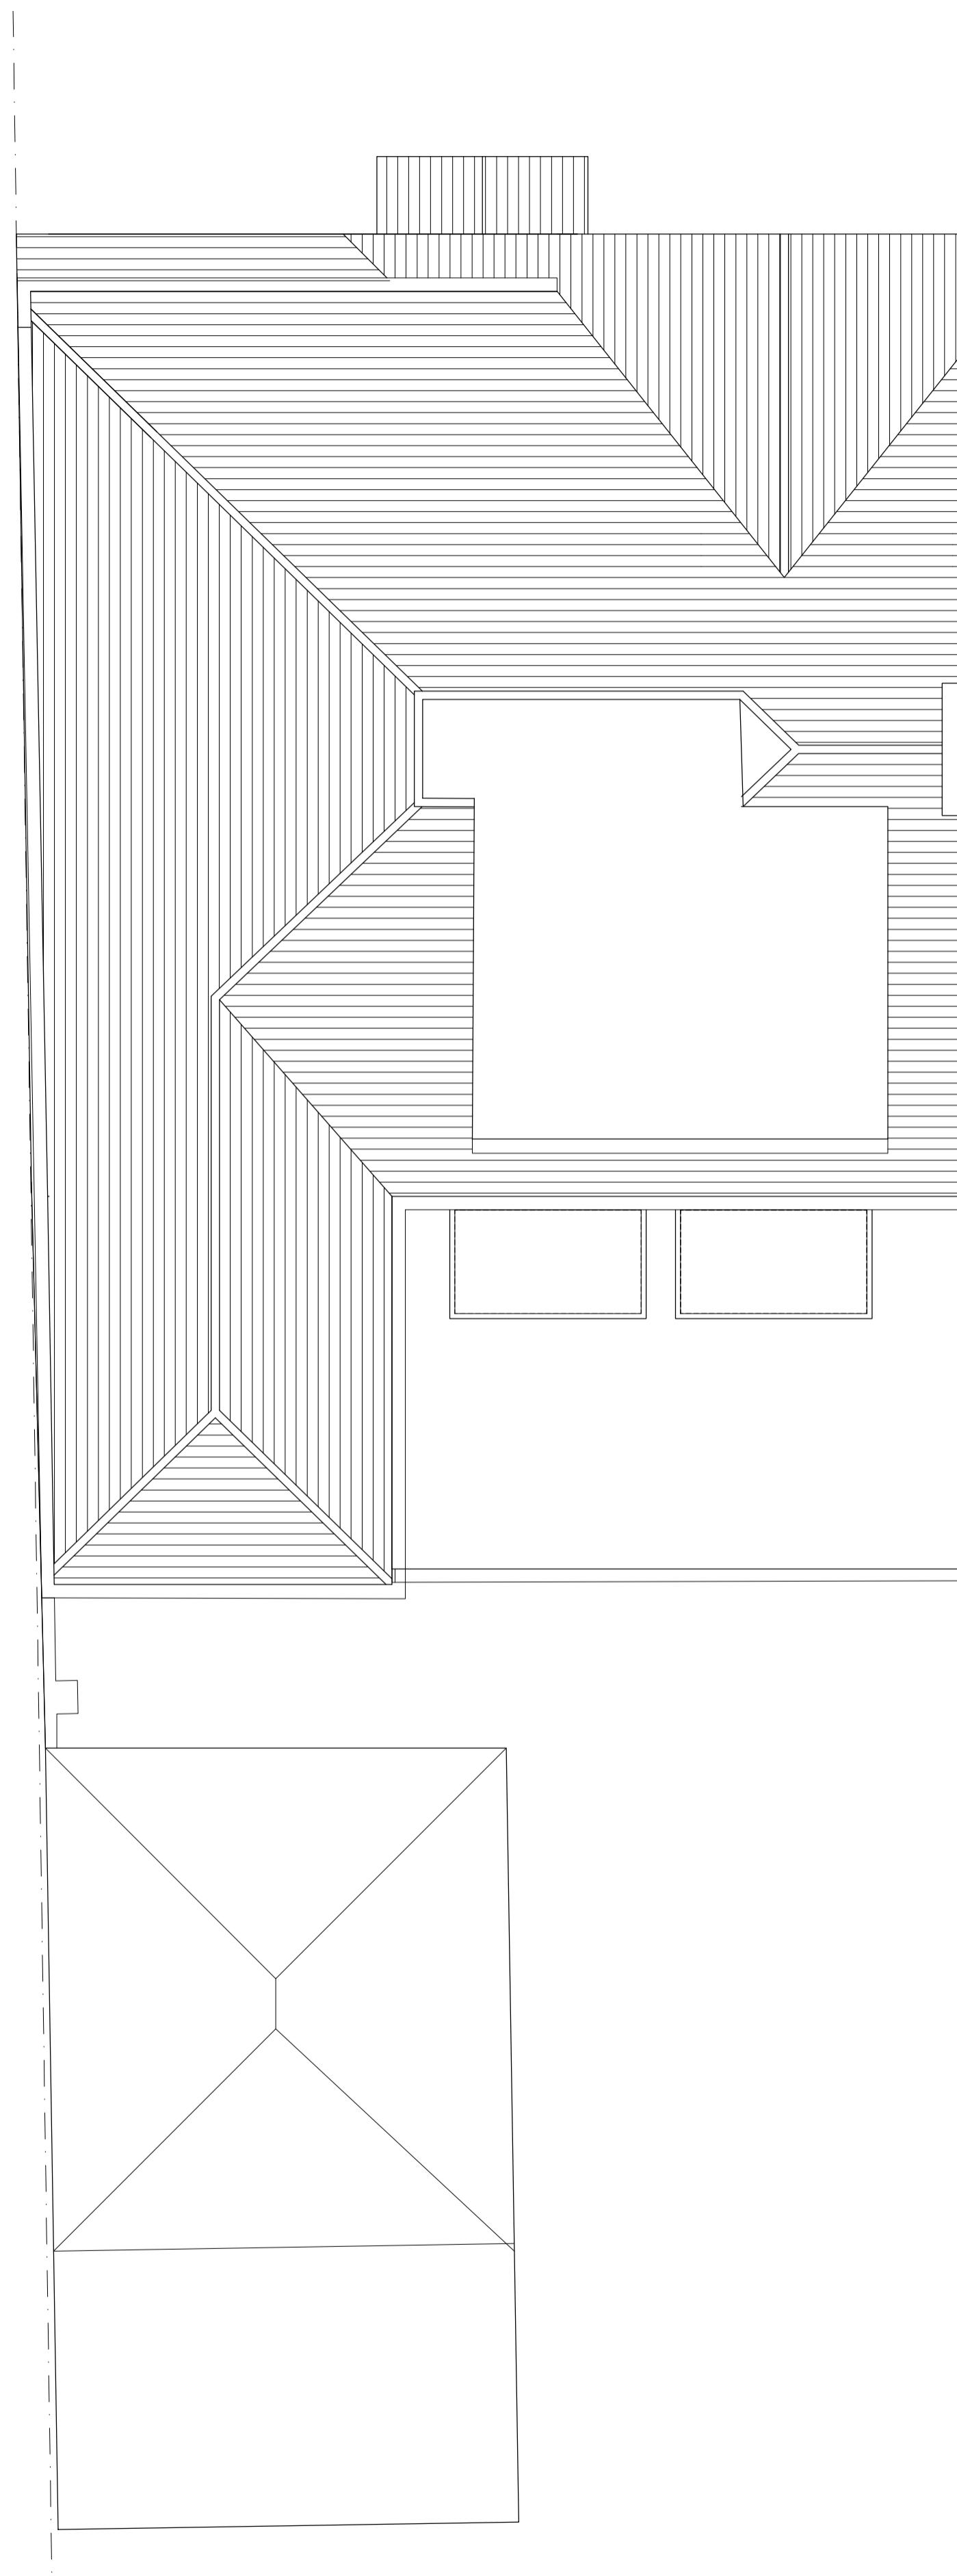

ROOF PLAN

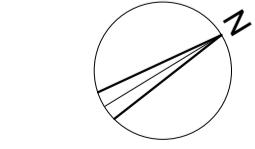

0.5 0.25 0 Metres 1.0 1.5 2.0 2.5
Scale 1:50

DORMER SIZE REDUCED
AMENDMENTS AUG '25
DATE B
REV.
COPYRIGHT RESERVED
ALL SCALED DIMENSIONS MUST BE VERIFIED ON SITE

JOB
186 Church Road,
Hayes,
UB3 2LS

CLIENT

DRAWING
PROPOSED PLANS

DALE VENN ARCHITECTS
Architects, Planners & Surveyors
HIGH HOUSE, HARLINGTON ROAD,
HILLINGDON, MIDDLESEX 01895-237345

SCALE 1:50 @ A1	DRAWING No.	REV.
DATE MAR '25		
DRAWN LK		
CHECKED DV		

6010-5 B