


LOFT FLOOR PLAN

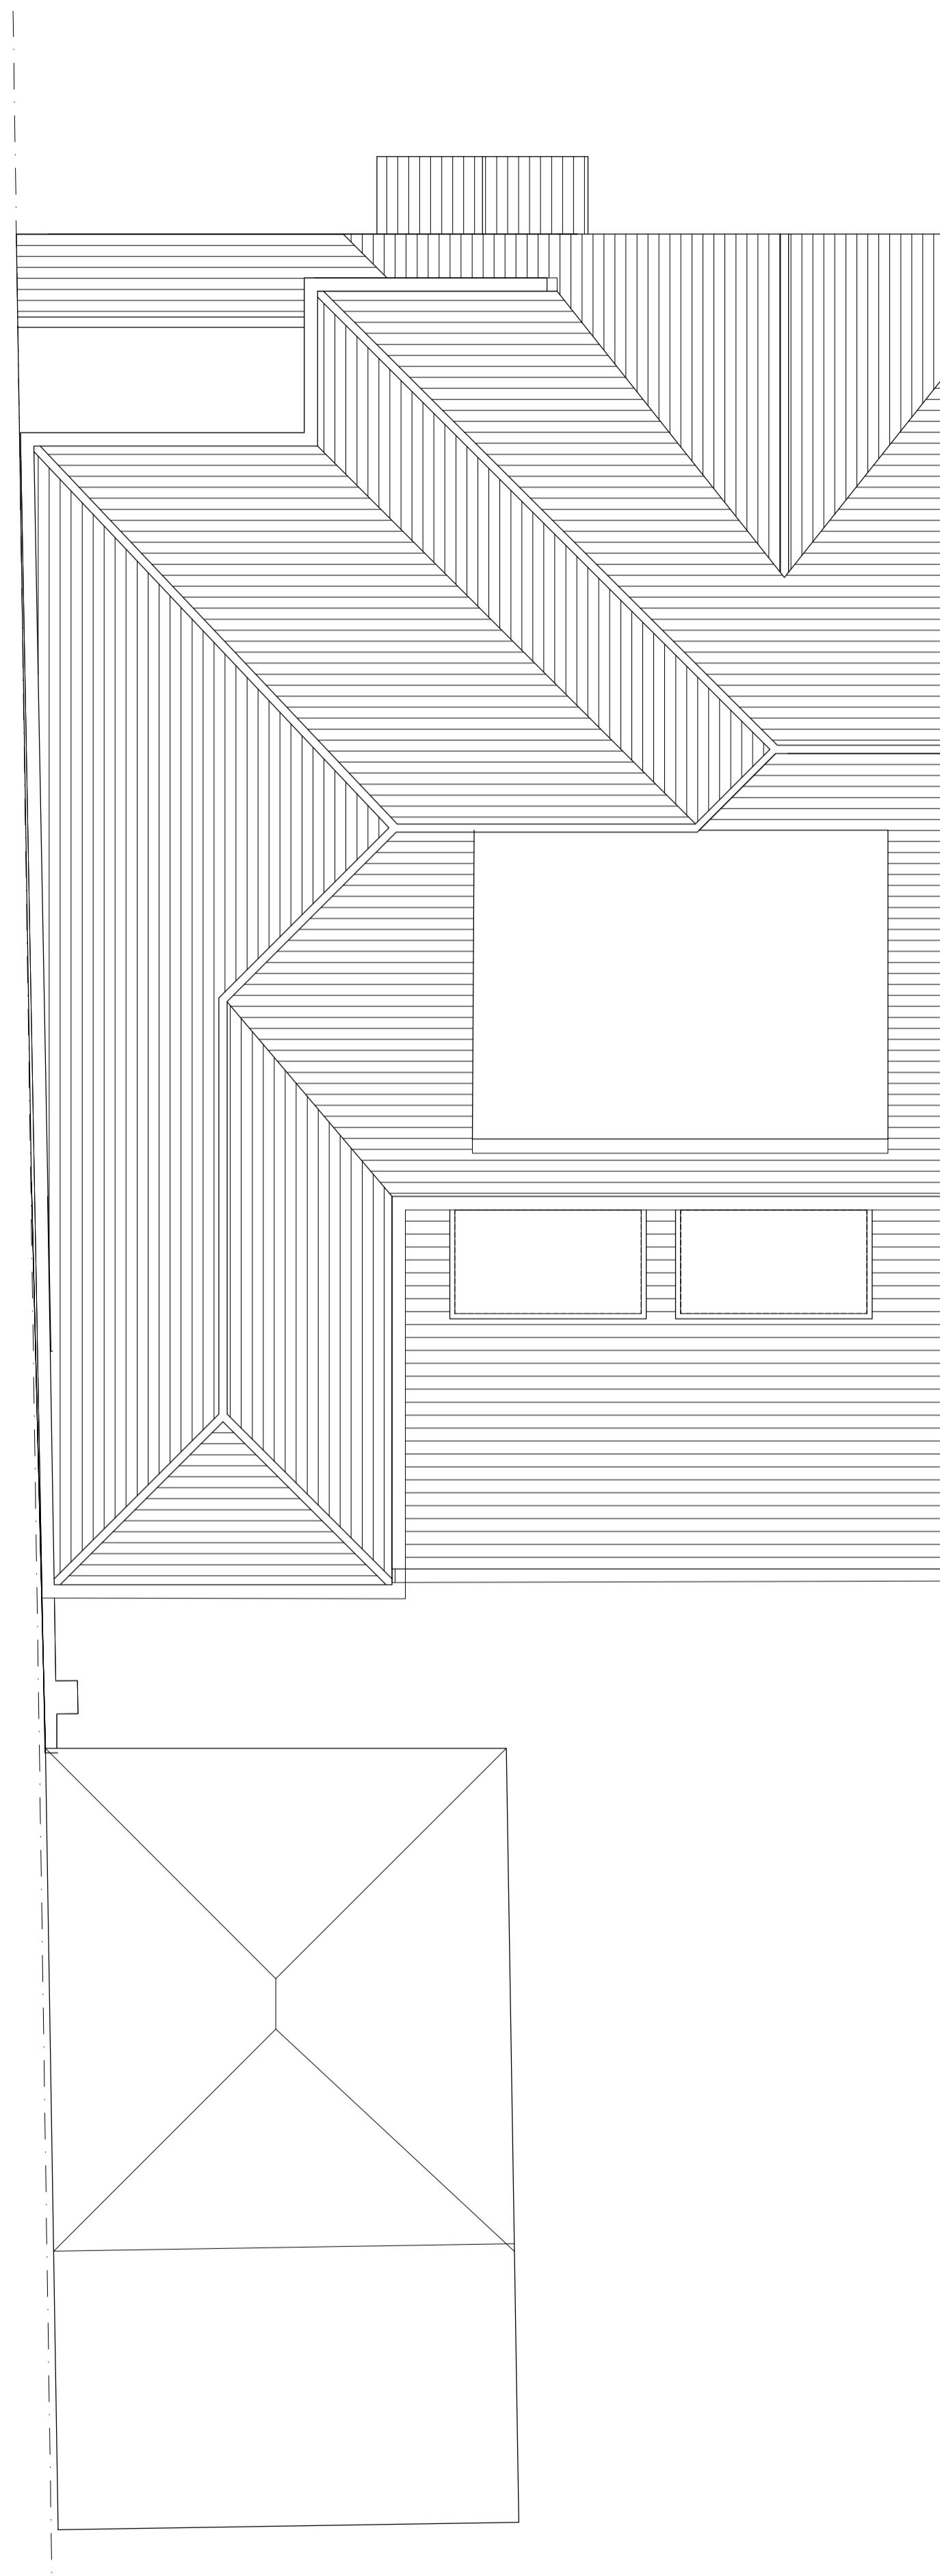

ROOF PLAN


GENERAL	SEPT' 25	D
GENERAL	SEPT' 25	C
DORMER SIZE REDUCED	AUG '25	B
AMENDMENTS	DATE	REV.

COPYRIGHT RESERVED

ALL SCALED DIMENSIONS MUST BE VERIFIED ON SITE

JOB		
186 Church Road, Hayes, UB3 2LS		
CLIENT		
DRAWING PROPOSED PLANS		

DALE VENN ARCHITECTS
Architects, Planners & Surveyors
HIGH HOUSE, HARLINGTON ROAD,
HILLINGDON, MIDDLESEX 01895-237345

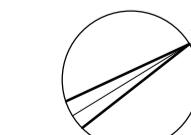

0.5 0.25 0 Metres 10 15 20 25
Scale 1:50

SCALE 1:50 @ A1	DRAWING No.	REV.
DATE MAR '25		
DRAWN LK		
CHECKED DV		

6010-5 D