

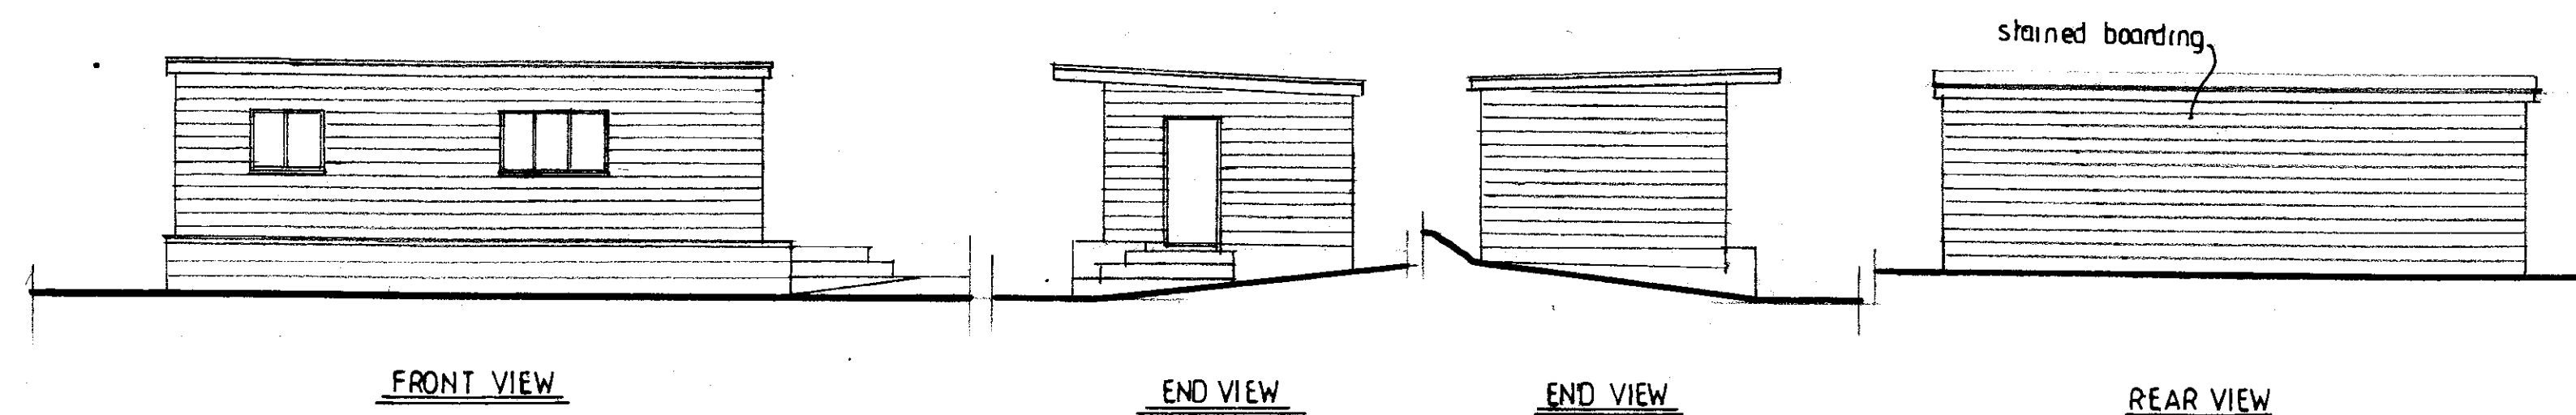



ELEVATIONS TO GARDEN LODGE

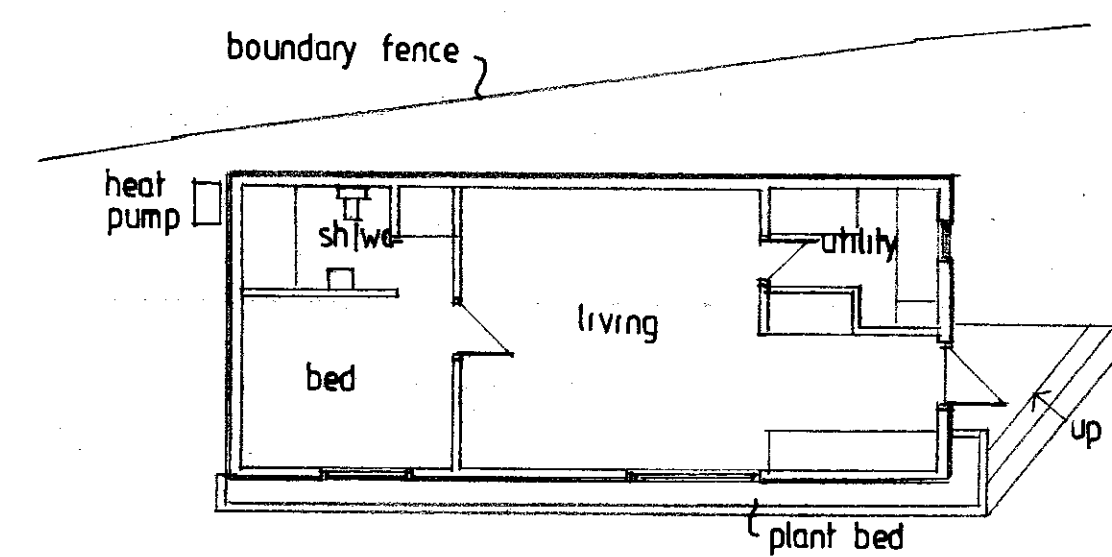


ELEVATIONS TO GARAGE BUILDING

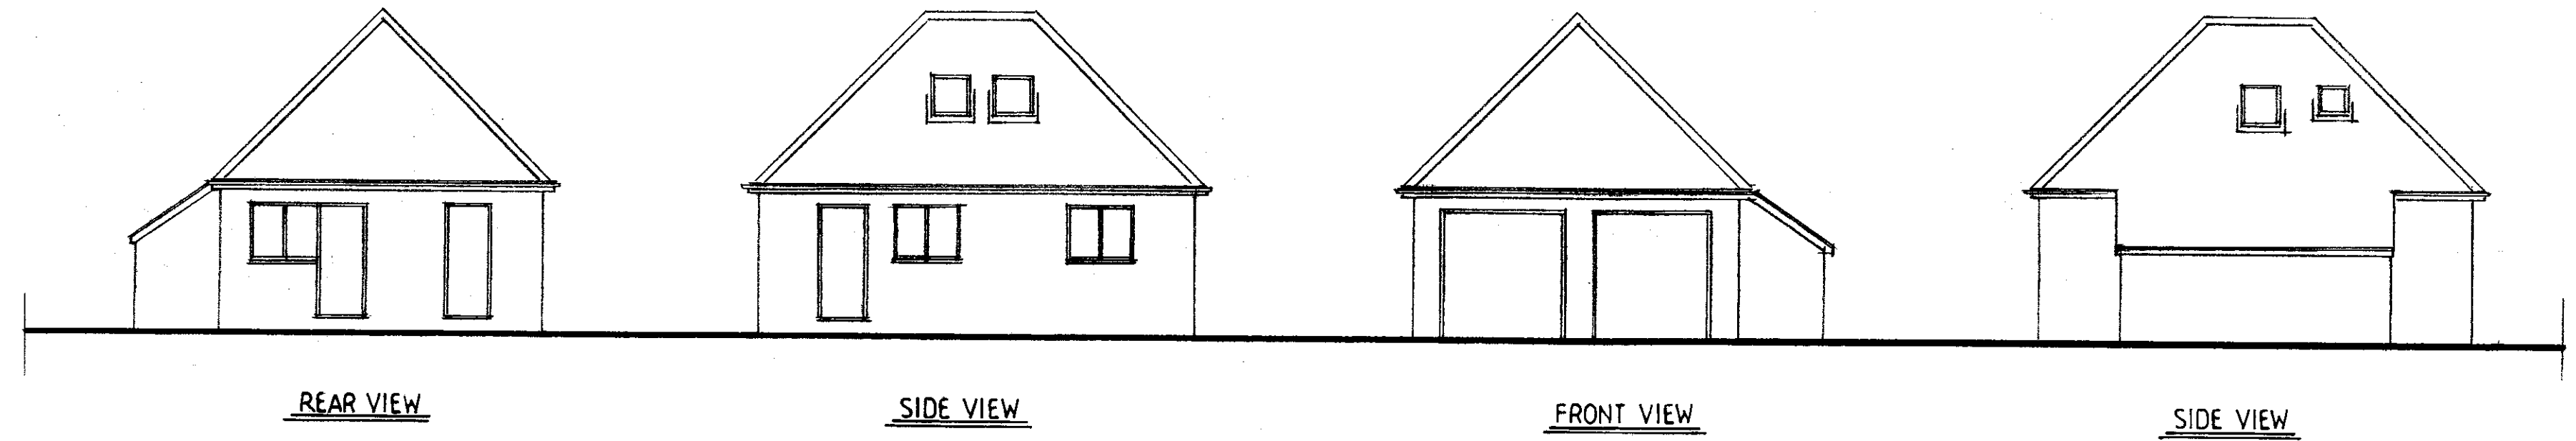


PLAN OF GARDEN LODGE

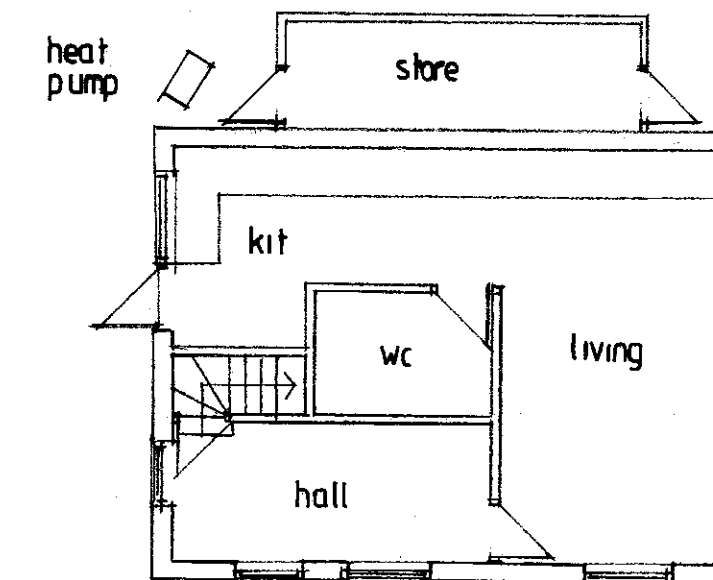


GARAGE GROUND FLOOR PLAN

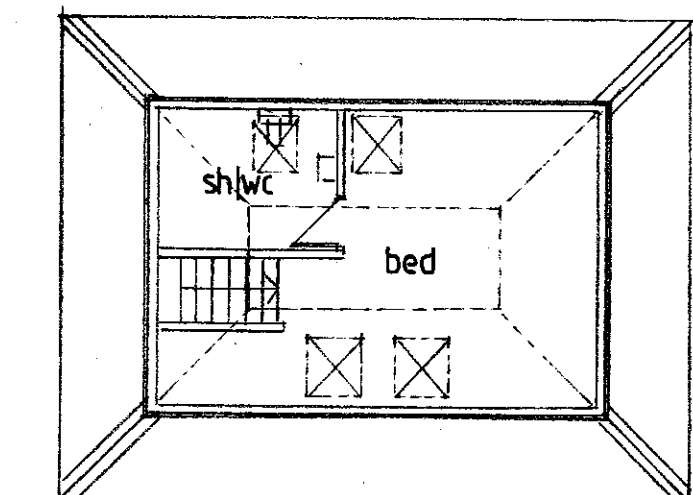


GARAGE ATTIC LEVEL PLAN

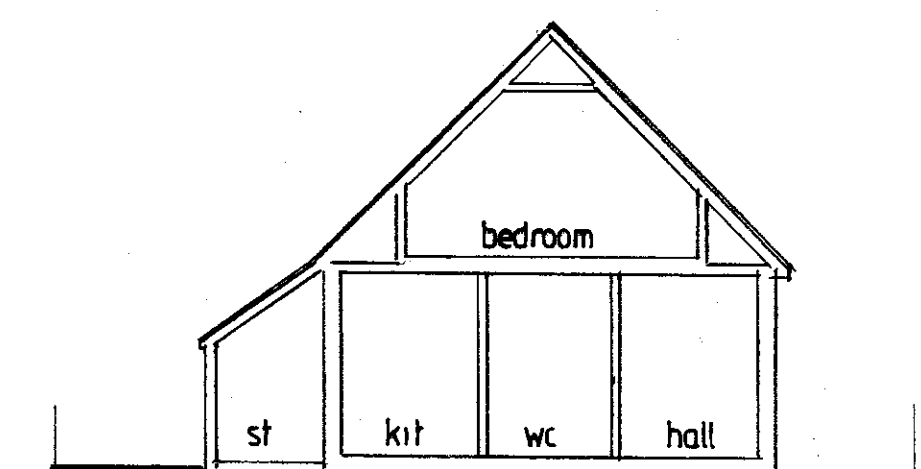

GARAGE SECTION

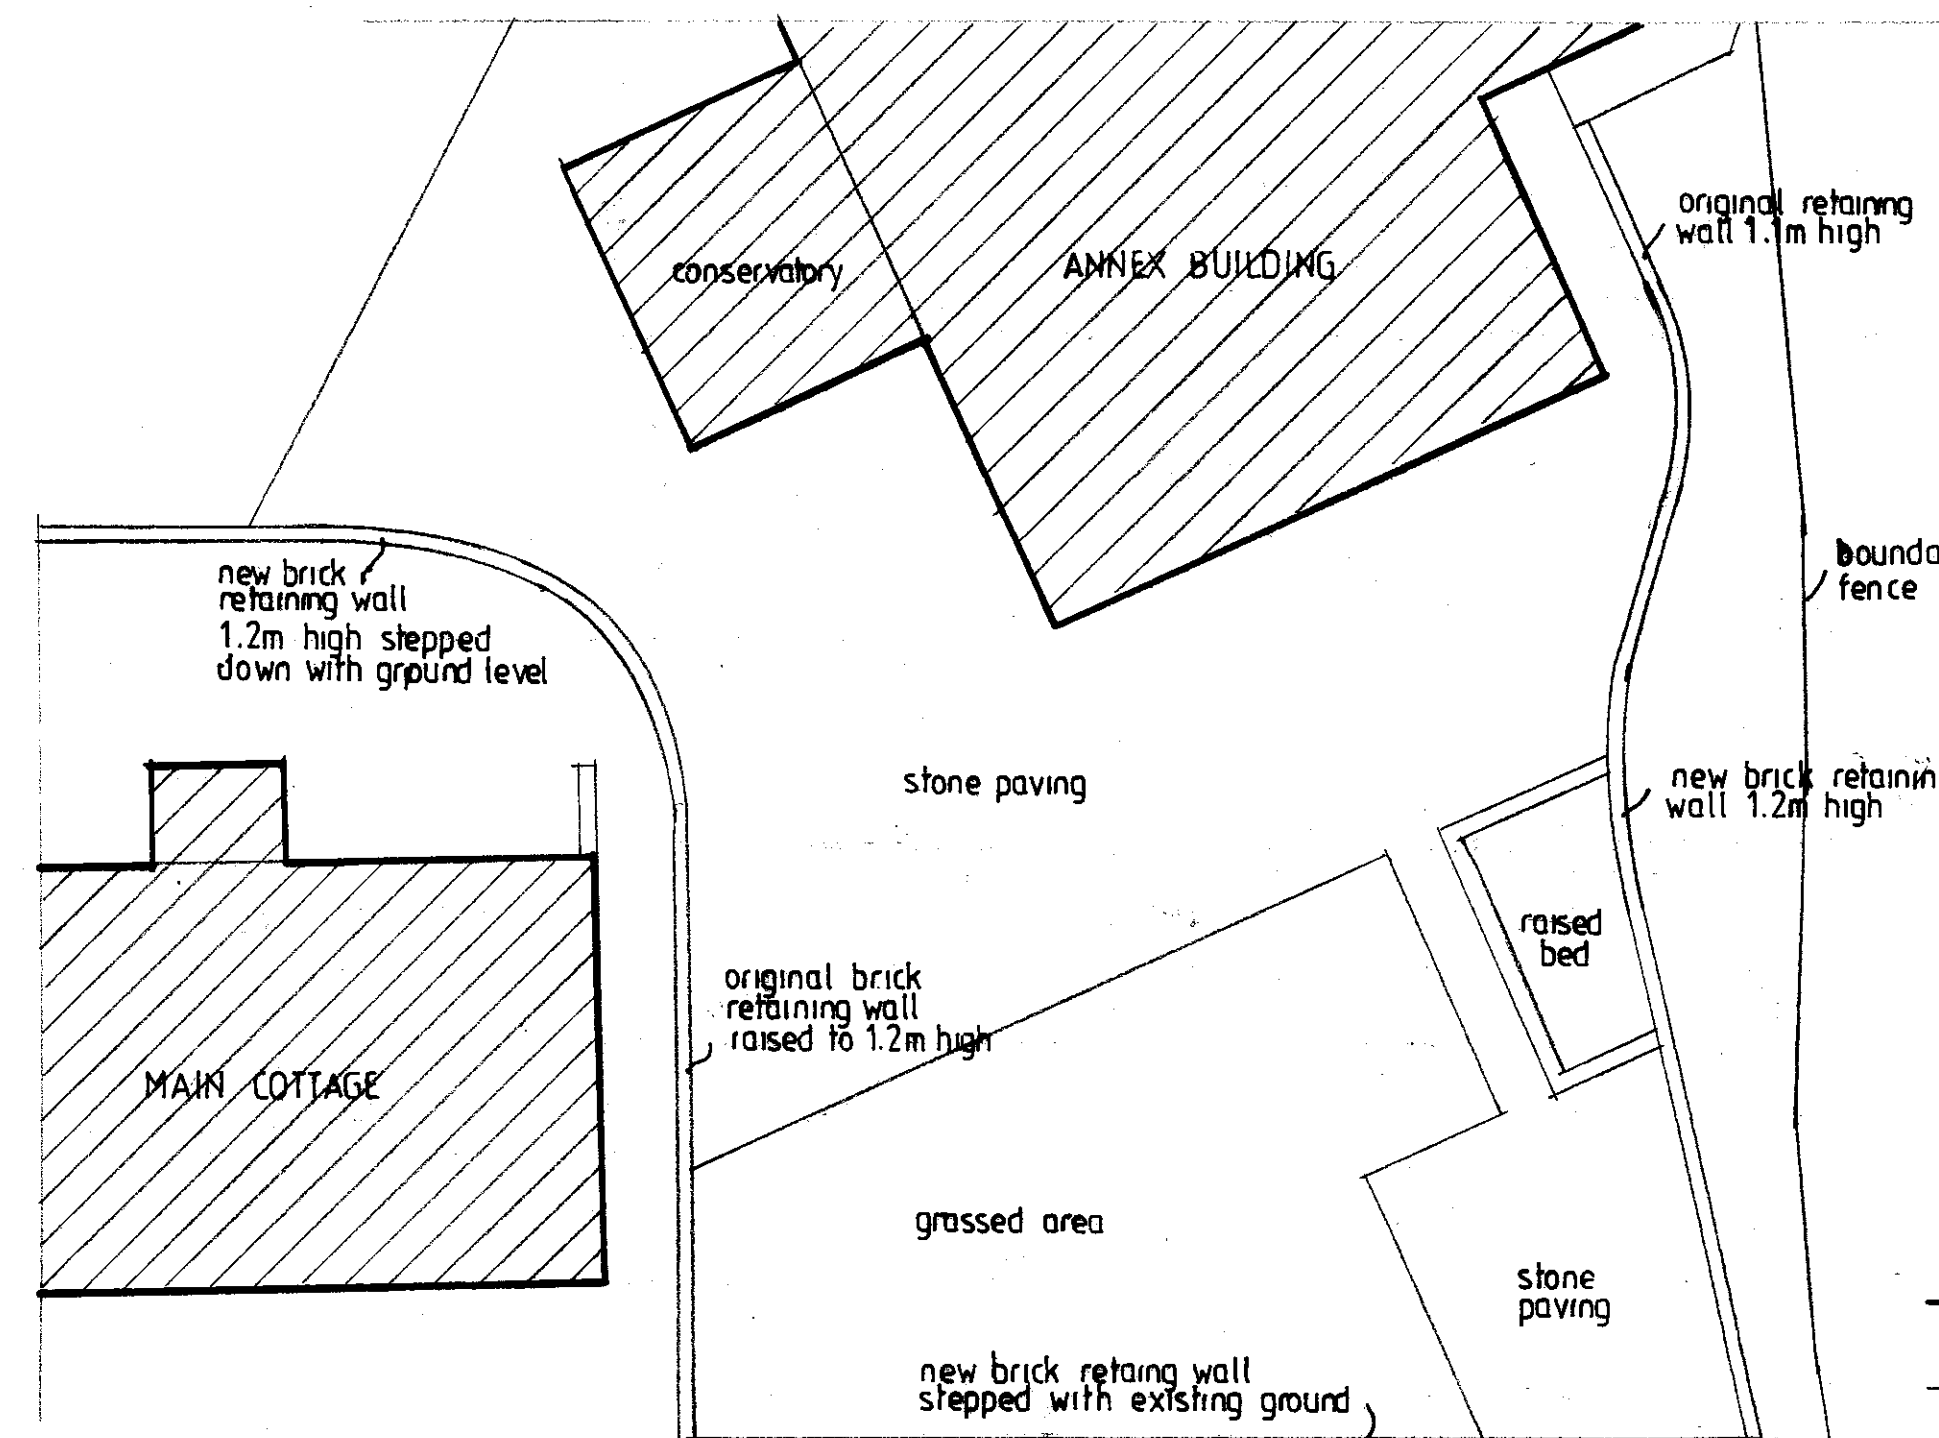

PLAN TO ANNEXE GARDEN

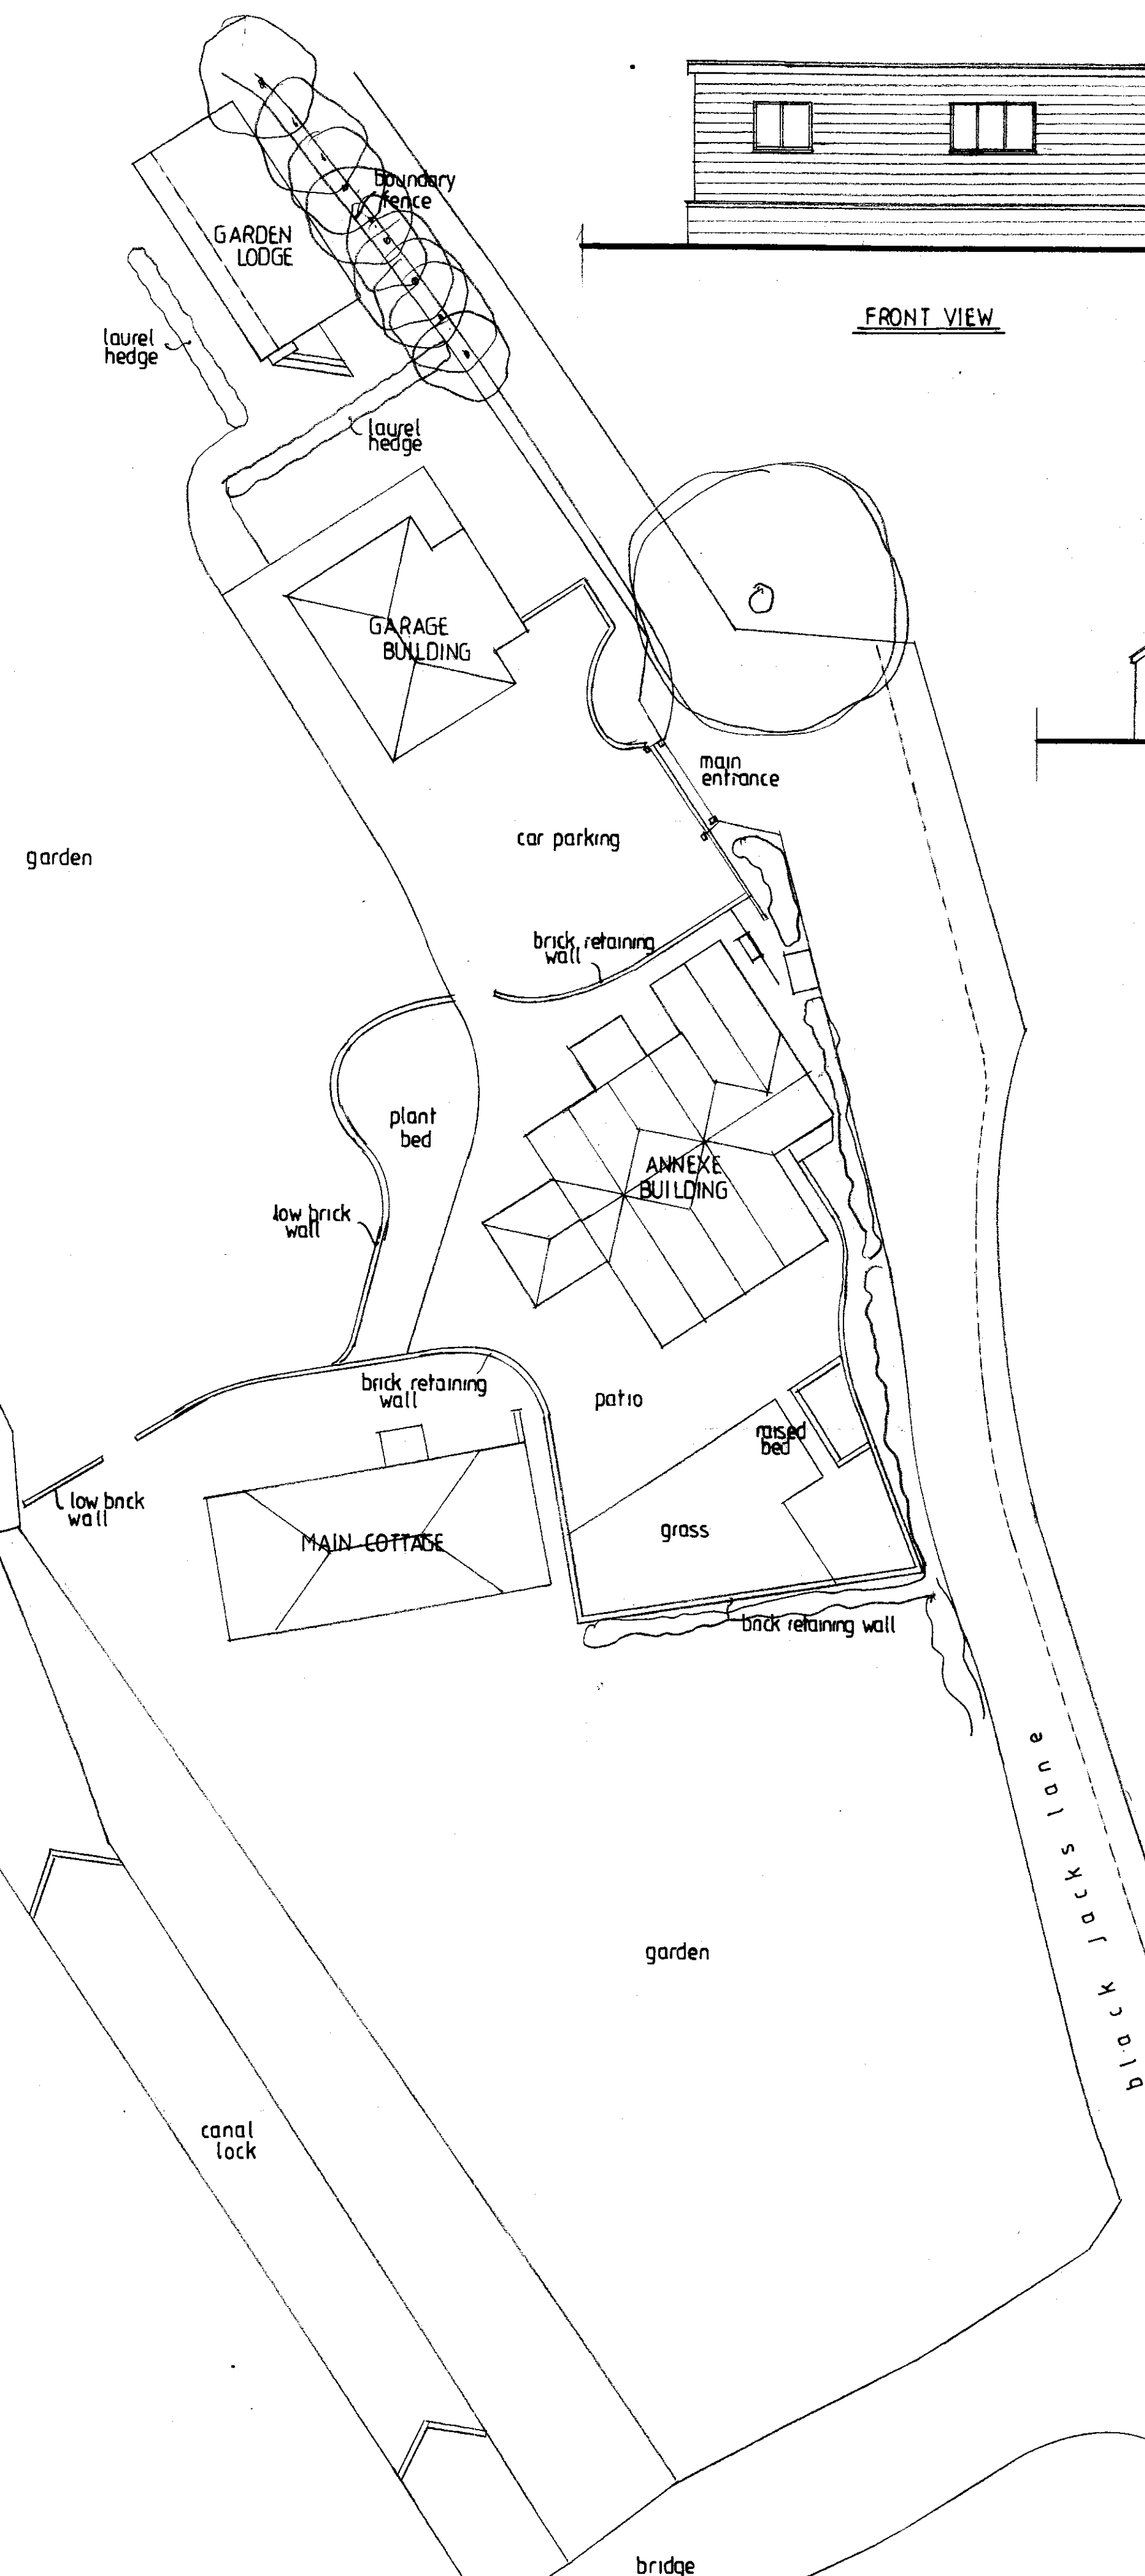

SITE LAYOUT PLAN 1:200

homeplans

Church Gardens, Church Hill, Harefield, Middlesex UB9 6DU

T: 01895 822488
E: patrick@homeplansharefield.com
W: www.homeplansharefield.com



CLIENT: MR R HENDLEY & MRS L HENDLEY

PROJECT: BLACK JACKS COTTAGE
BLACK JACKS LANE, HAREFIELD

TITLE: PLANNING DRAWING
SITE PLAN - BUILDING PLANS & ELEVATIONS

DRG NO:
220712

DATE:
JAN. 2024

SCALE:
1:100 | 1:200 AT A1

DRAWN:
A

1 2 3 4 5 6 7 8 9 10 11 12