



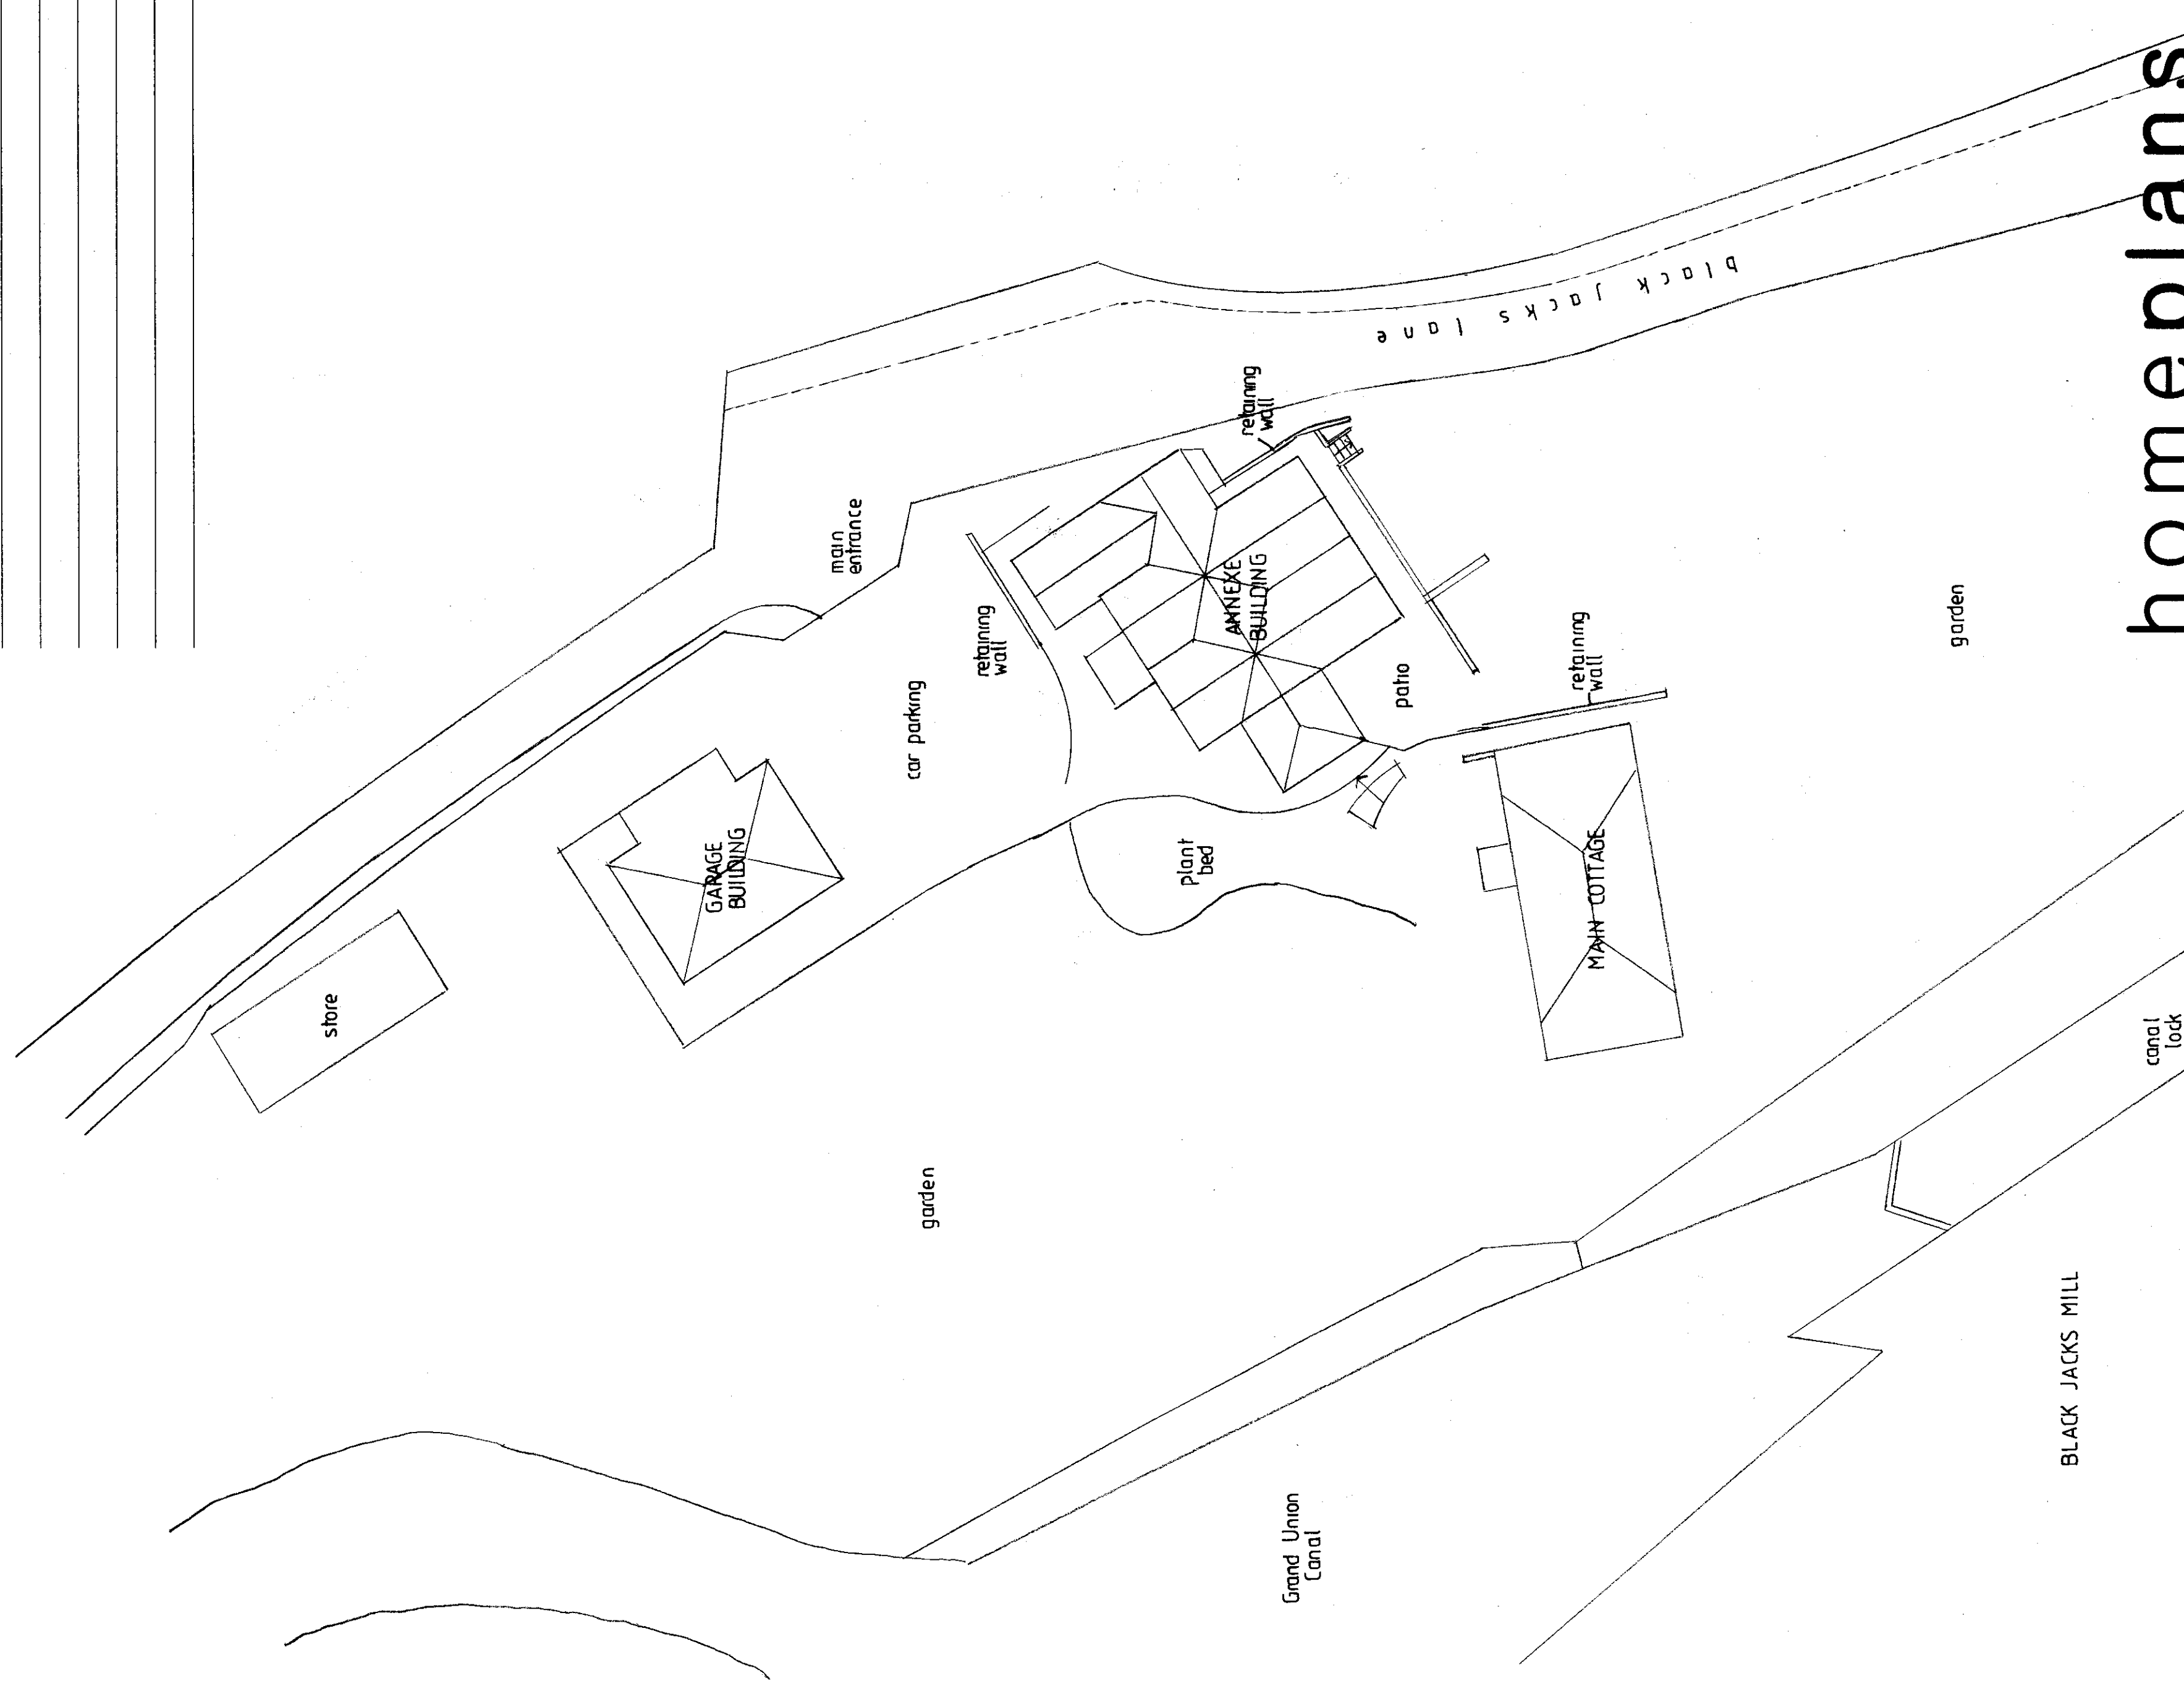

BLACK JACKS MILL

SITE LAYOUT PLAN 1:200

 

P J McHugh RIBA
7632833

homeplans

Church Gardens, Church Hill, Harefield, Middlesex UB9 6DU

T: 01895 822488

E: patrick@homeplansharefield.com

W: www.homeplansharefield.com

CLIENT: MR R HENDLEY & MRS L HENDLEY

~~PROJECT: BLACK JACKS COTTAGE
BLACK JACKS LANE, HAREFIELD~~

TITLE: PLANNING DRAWING
PRE-EXISTING SITE PLAN

DATE: JAN. 2024

SCALE:
1:200 AT A2

DRAWN:

5

DRAG NO: 220711