


REVISION:	DATE:	NOTE:

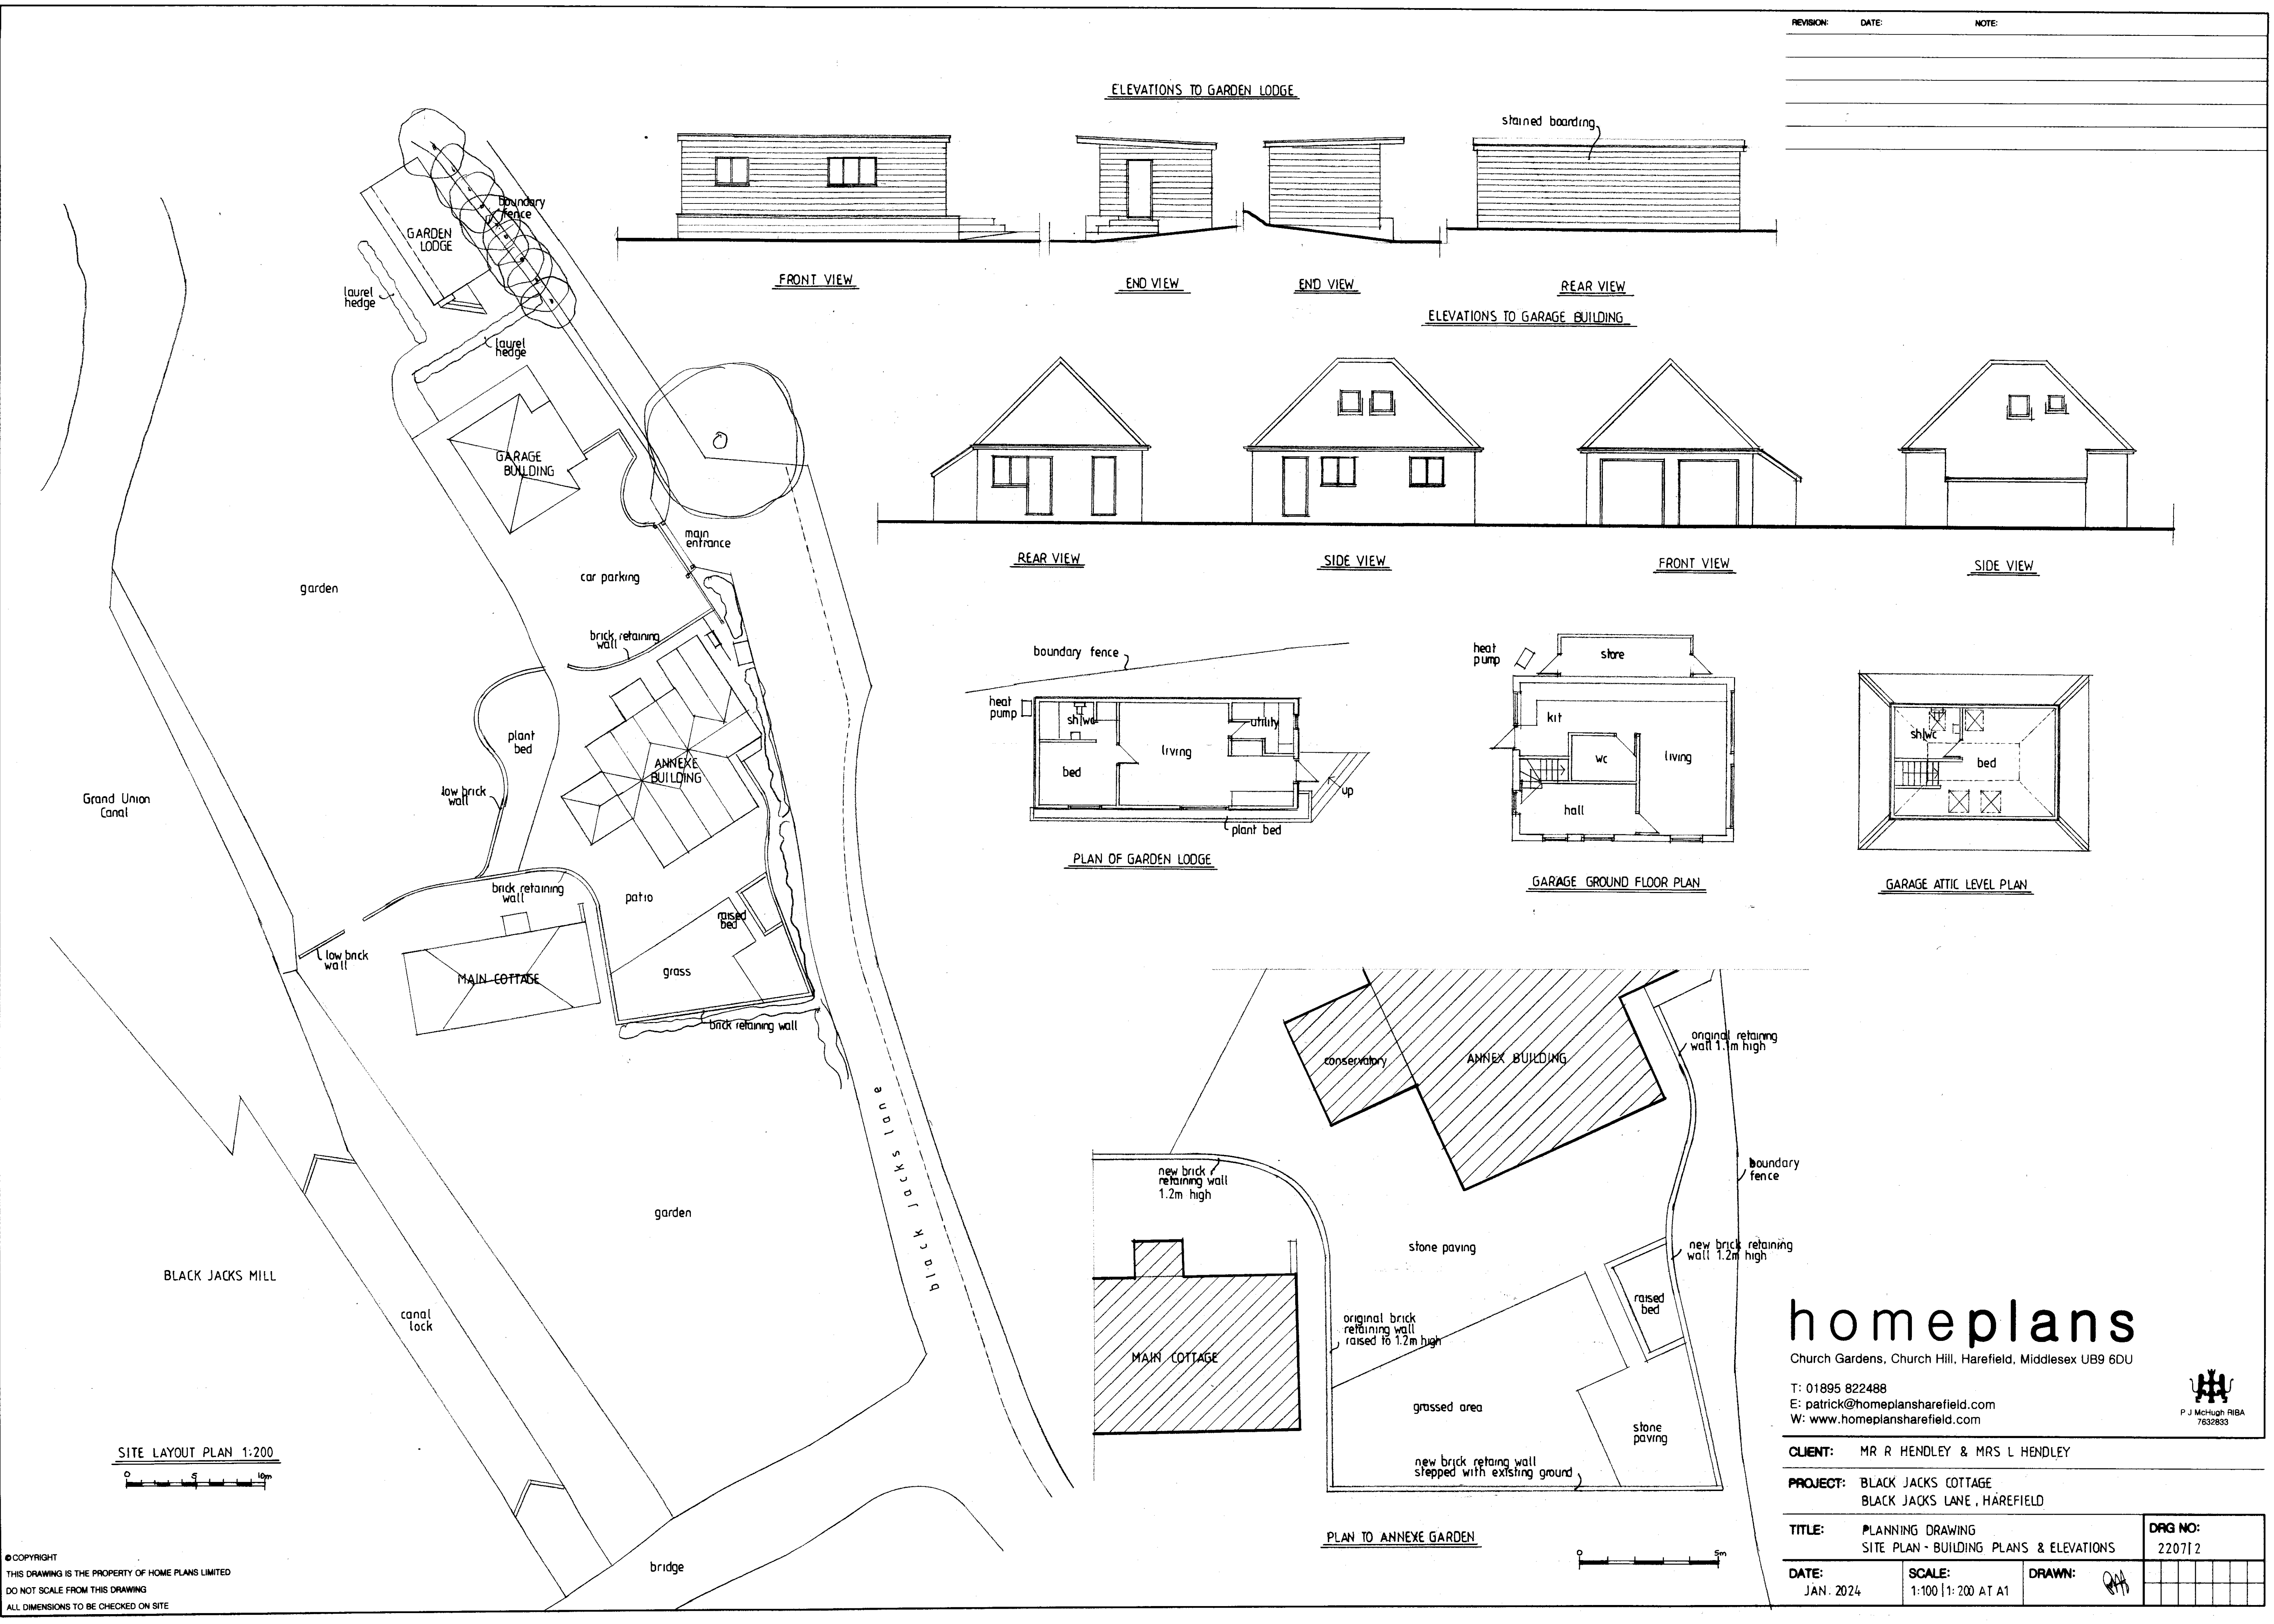

© COPYRIGHT
THIS DRAWING IS THE PROPERTY OF HOME PLANS LIMITED
DO NOT SCALE FROM THIS DRAWING
ALL DIMENSIONS TO BE CHECKED ON SITE

homeplans

Church Gardens, Church Hill, Harefield, Middlesex UB9 6DU

T: 01895 822488
E: patrick@homeplansharefield.com
W: www.homeplansharefield.com

CLIENT: MR R HENDLEY & MRS L HENDLEY

PROJECT: BLACK JACKS COTTAGE
BLACK JACKS LANE, HAREFIELD

TITLE: PLANNING DRAWING
SITE PLAN - BUILDING PLANS & ELEVATIONS

DATE: JAN. 2024

SCALE: 1:100 | 1:200 AT A1

DRAWN: *PH*

DRG NO: 220712
