
 


1 BW E00

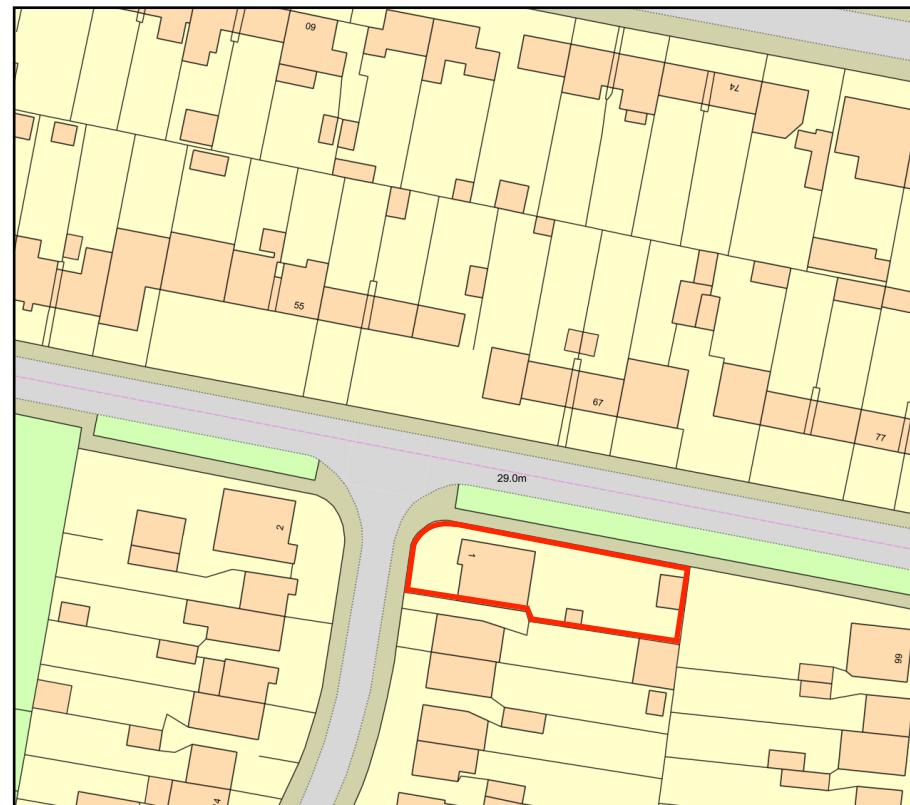

Plan Produced for: HARPAL MANN


Date Produced: 18 Apr 2023

Plan Reference Number: TQRQM23108163231074

Scale: 1:1250 @ A4


NOTES:

1. Do not scale **NOT FOR CONSTRUCTION**.
2. Report all discrepancies, errors and omissions.
3. Verify all dimensions on site before commencing any work or preparing shop drawings.
4. All materials components and workmanship are to comply with the relevant British Standards Codes of Practice and appropriate manufacturers recommendations that from time to time shall apply
5. For specialist work see relevant drawings.

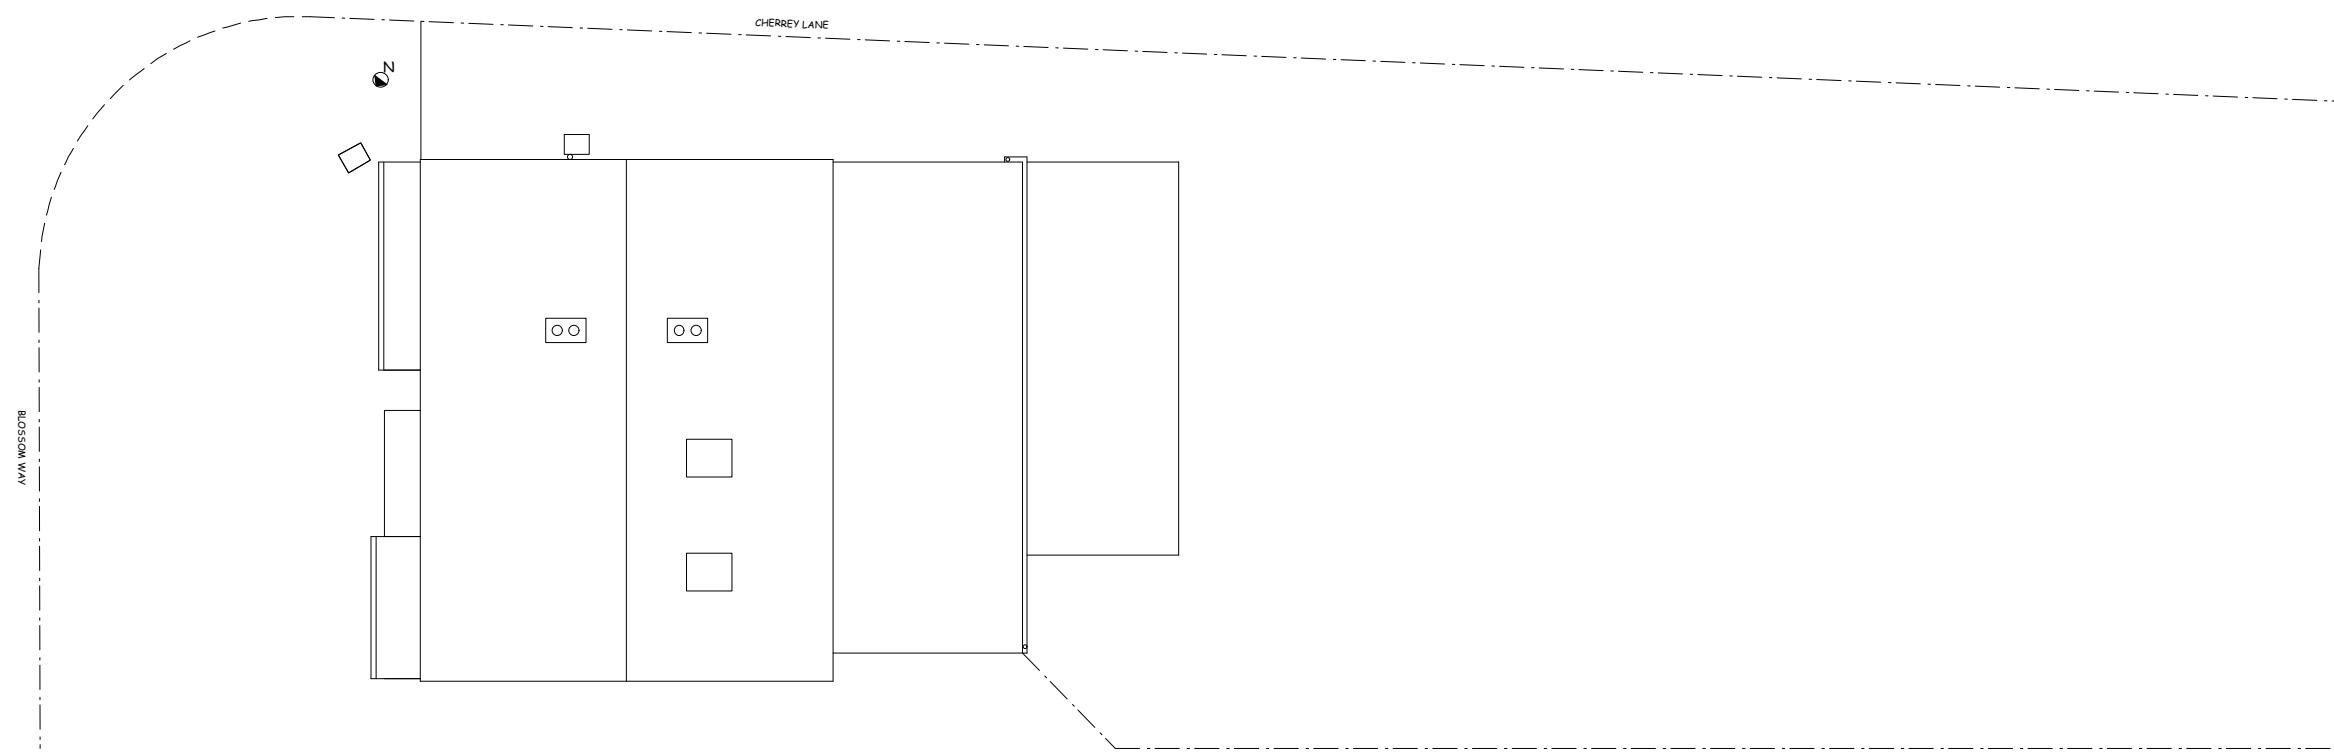

1 BW E01 EXISTING SITE PLAN

project title
1 BLOSSOM WAY WEST DRAYTON
drwg title
EXISTING SITE PLAN
scale date drwg no
1:150 @ A3 03/23 1 BW E
drwg status
SURVEY

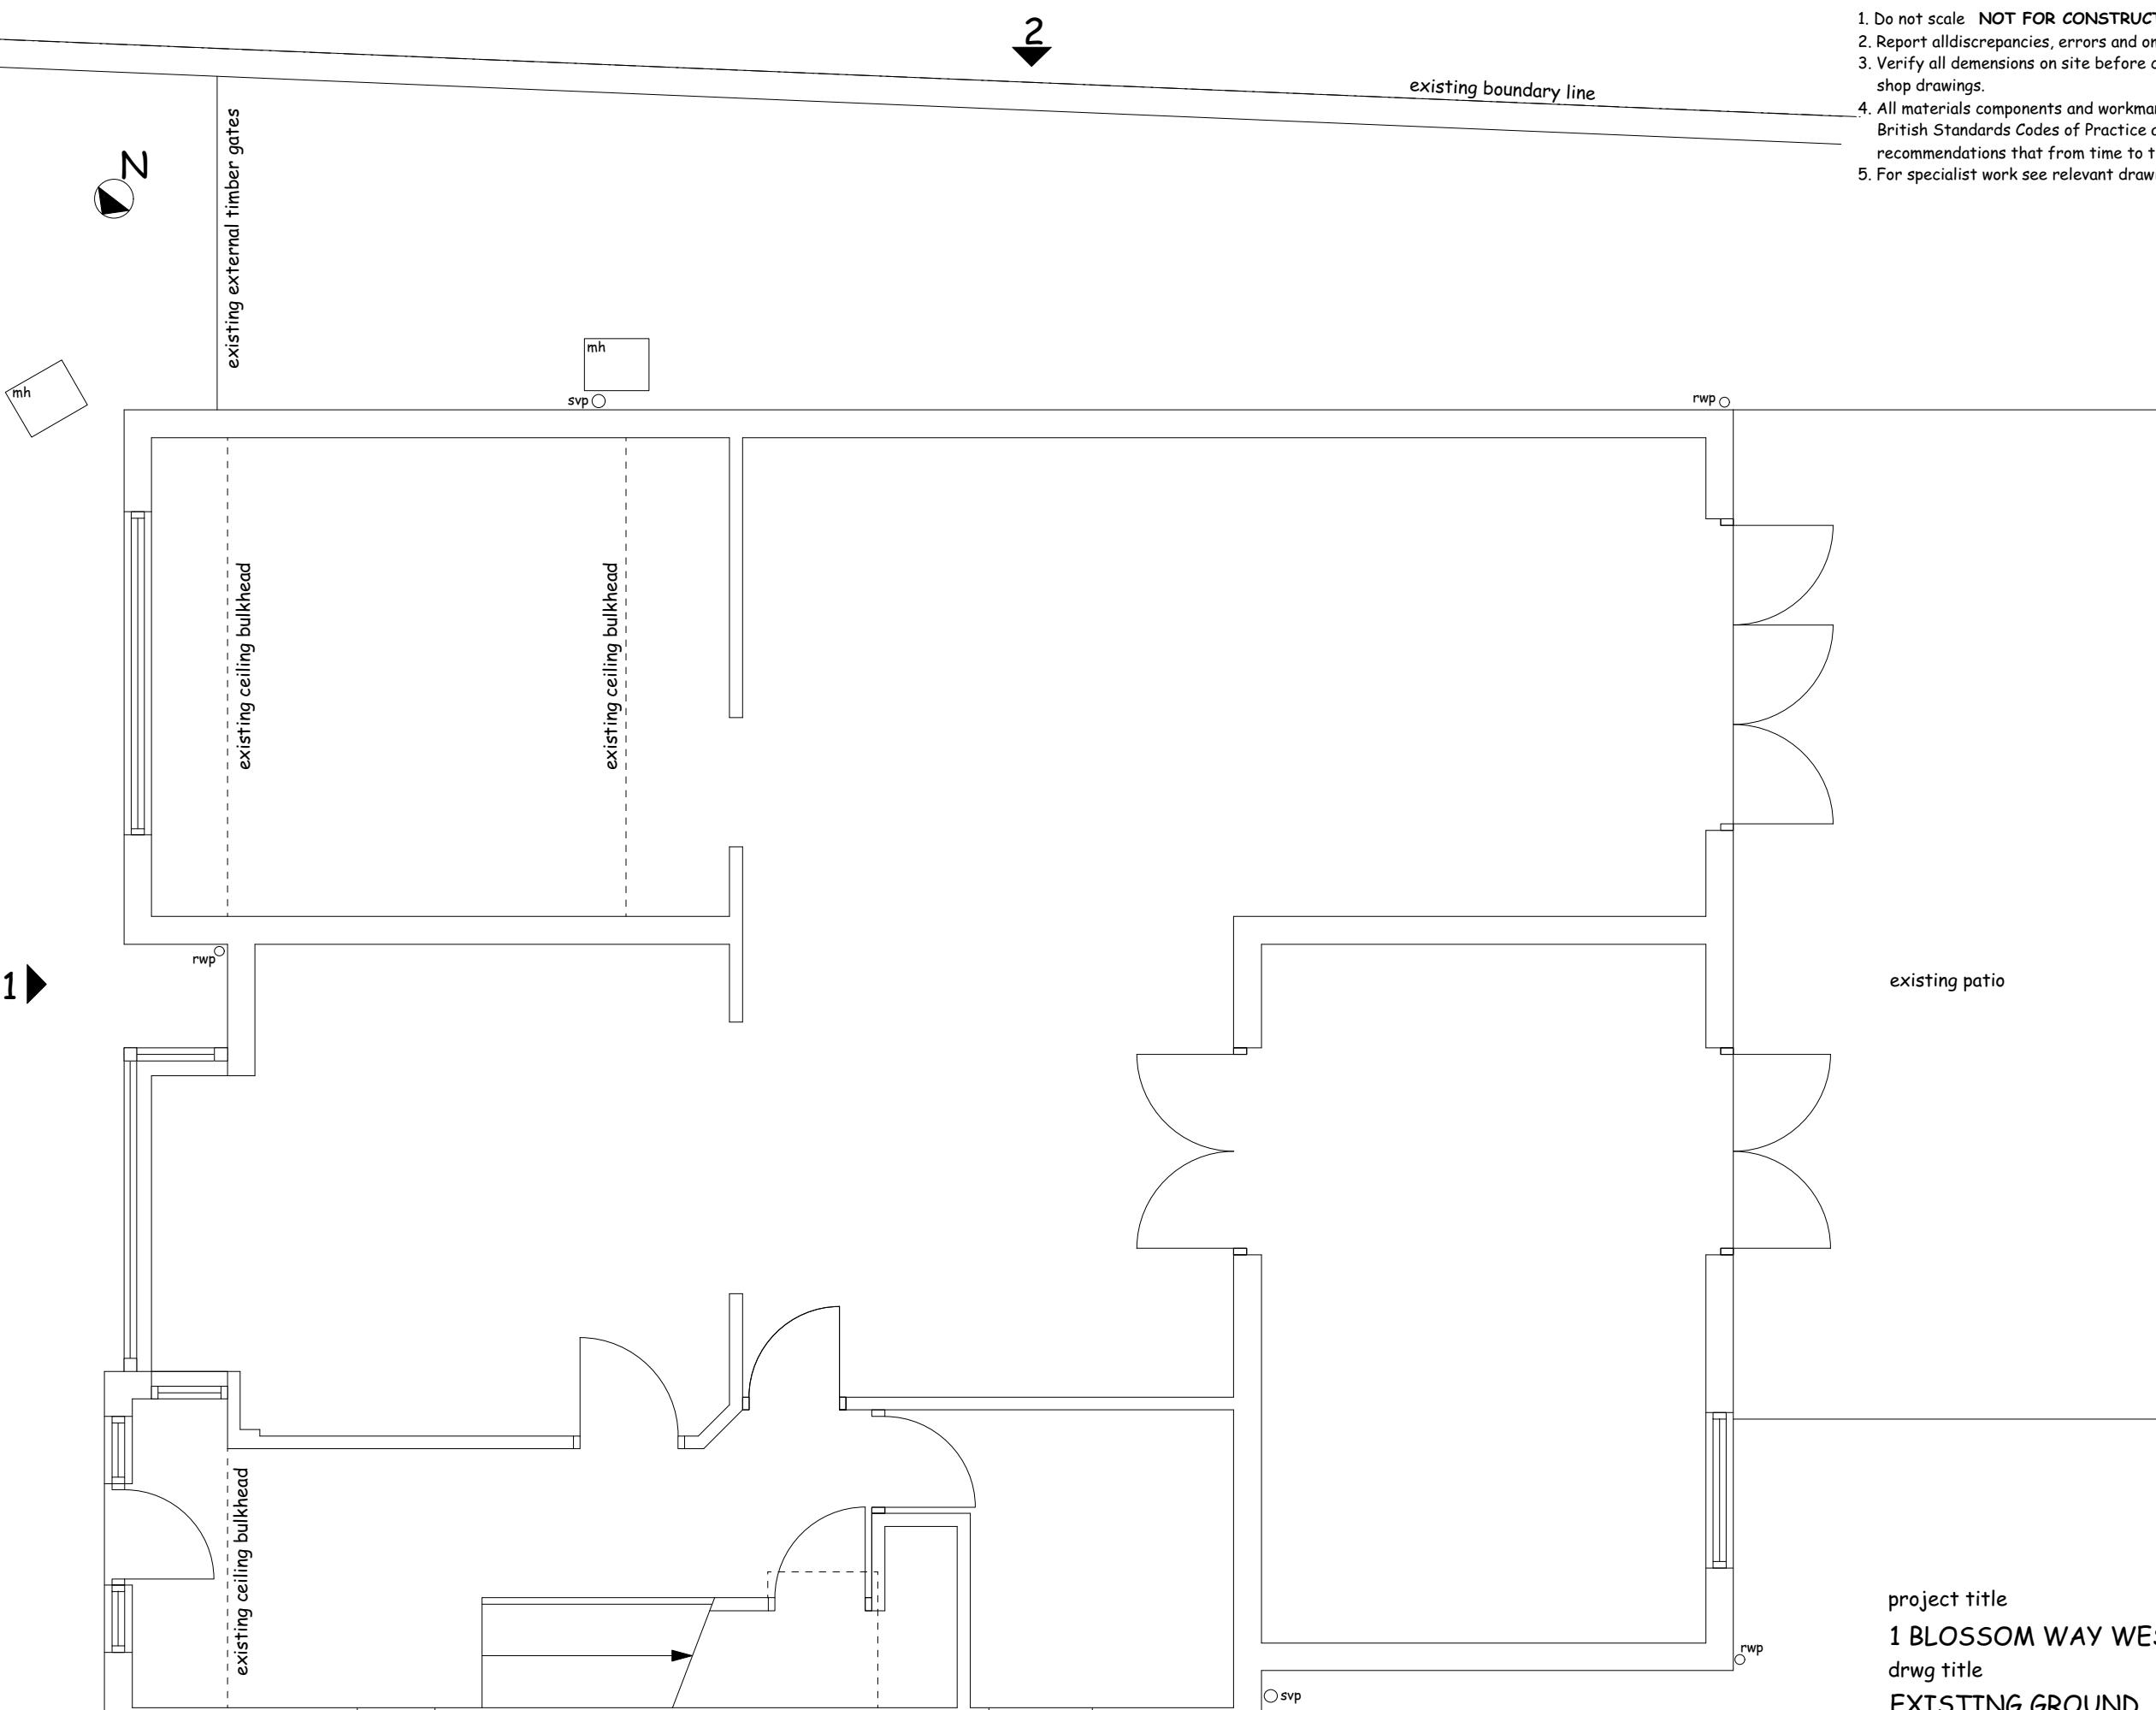


NOTES:

1. Do not scale NOT FOR CONSTRUCTION.
2. Report all discrepancies, errors and omissions.
3. Verify all dimensions on site before commencing any work or preparing shop drawings.
4. All materials components and workmanship are to comply with the relevant British Standards Codes of Practice and appropriate manufacturers recommendations that from time to time shall apply
5. For specialist work see relevant drawings.

NOTES:

1. Do not scale NOT FOR CONSTRUCTION.
2. Report all discrepancies, errors and omissions.
3. Verify all dimensions on site before commencing any work or preparing shop drawings.
4. All materials components and workmanship are to comply with the relevant British Standards Codes of Practice and appropriate manufacturers recommendations that from time to time shall apply
5. For specialist work see relevant drawings.

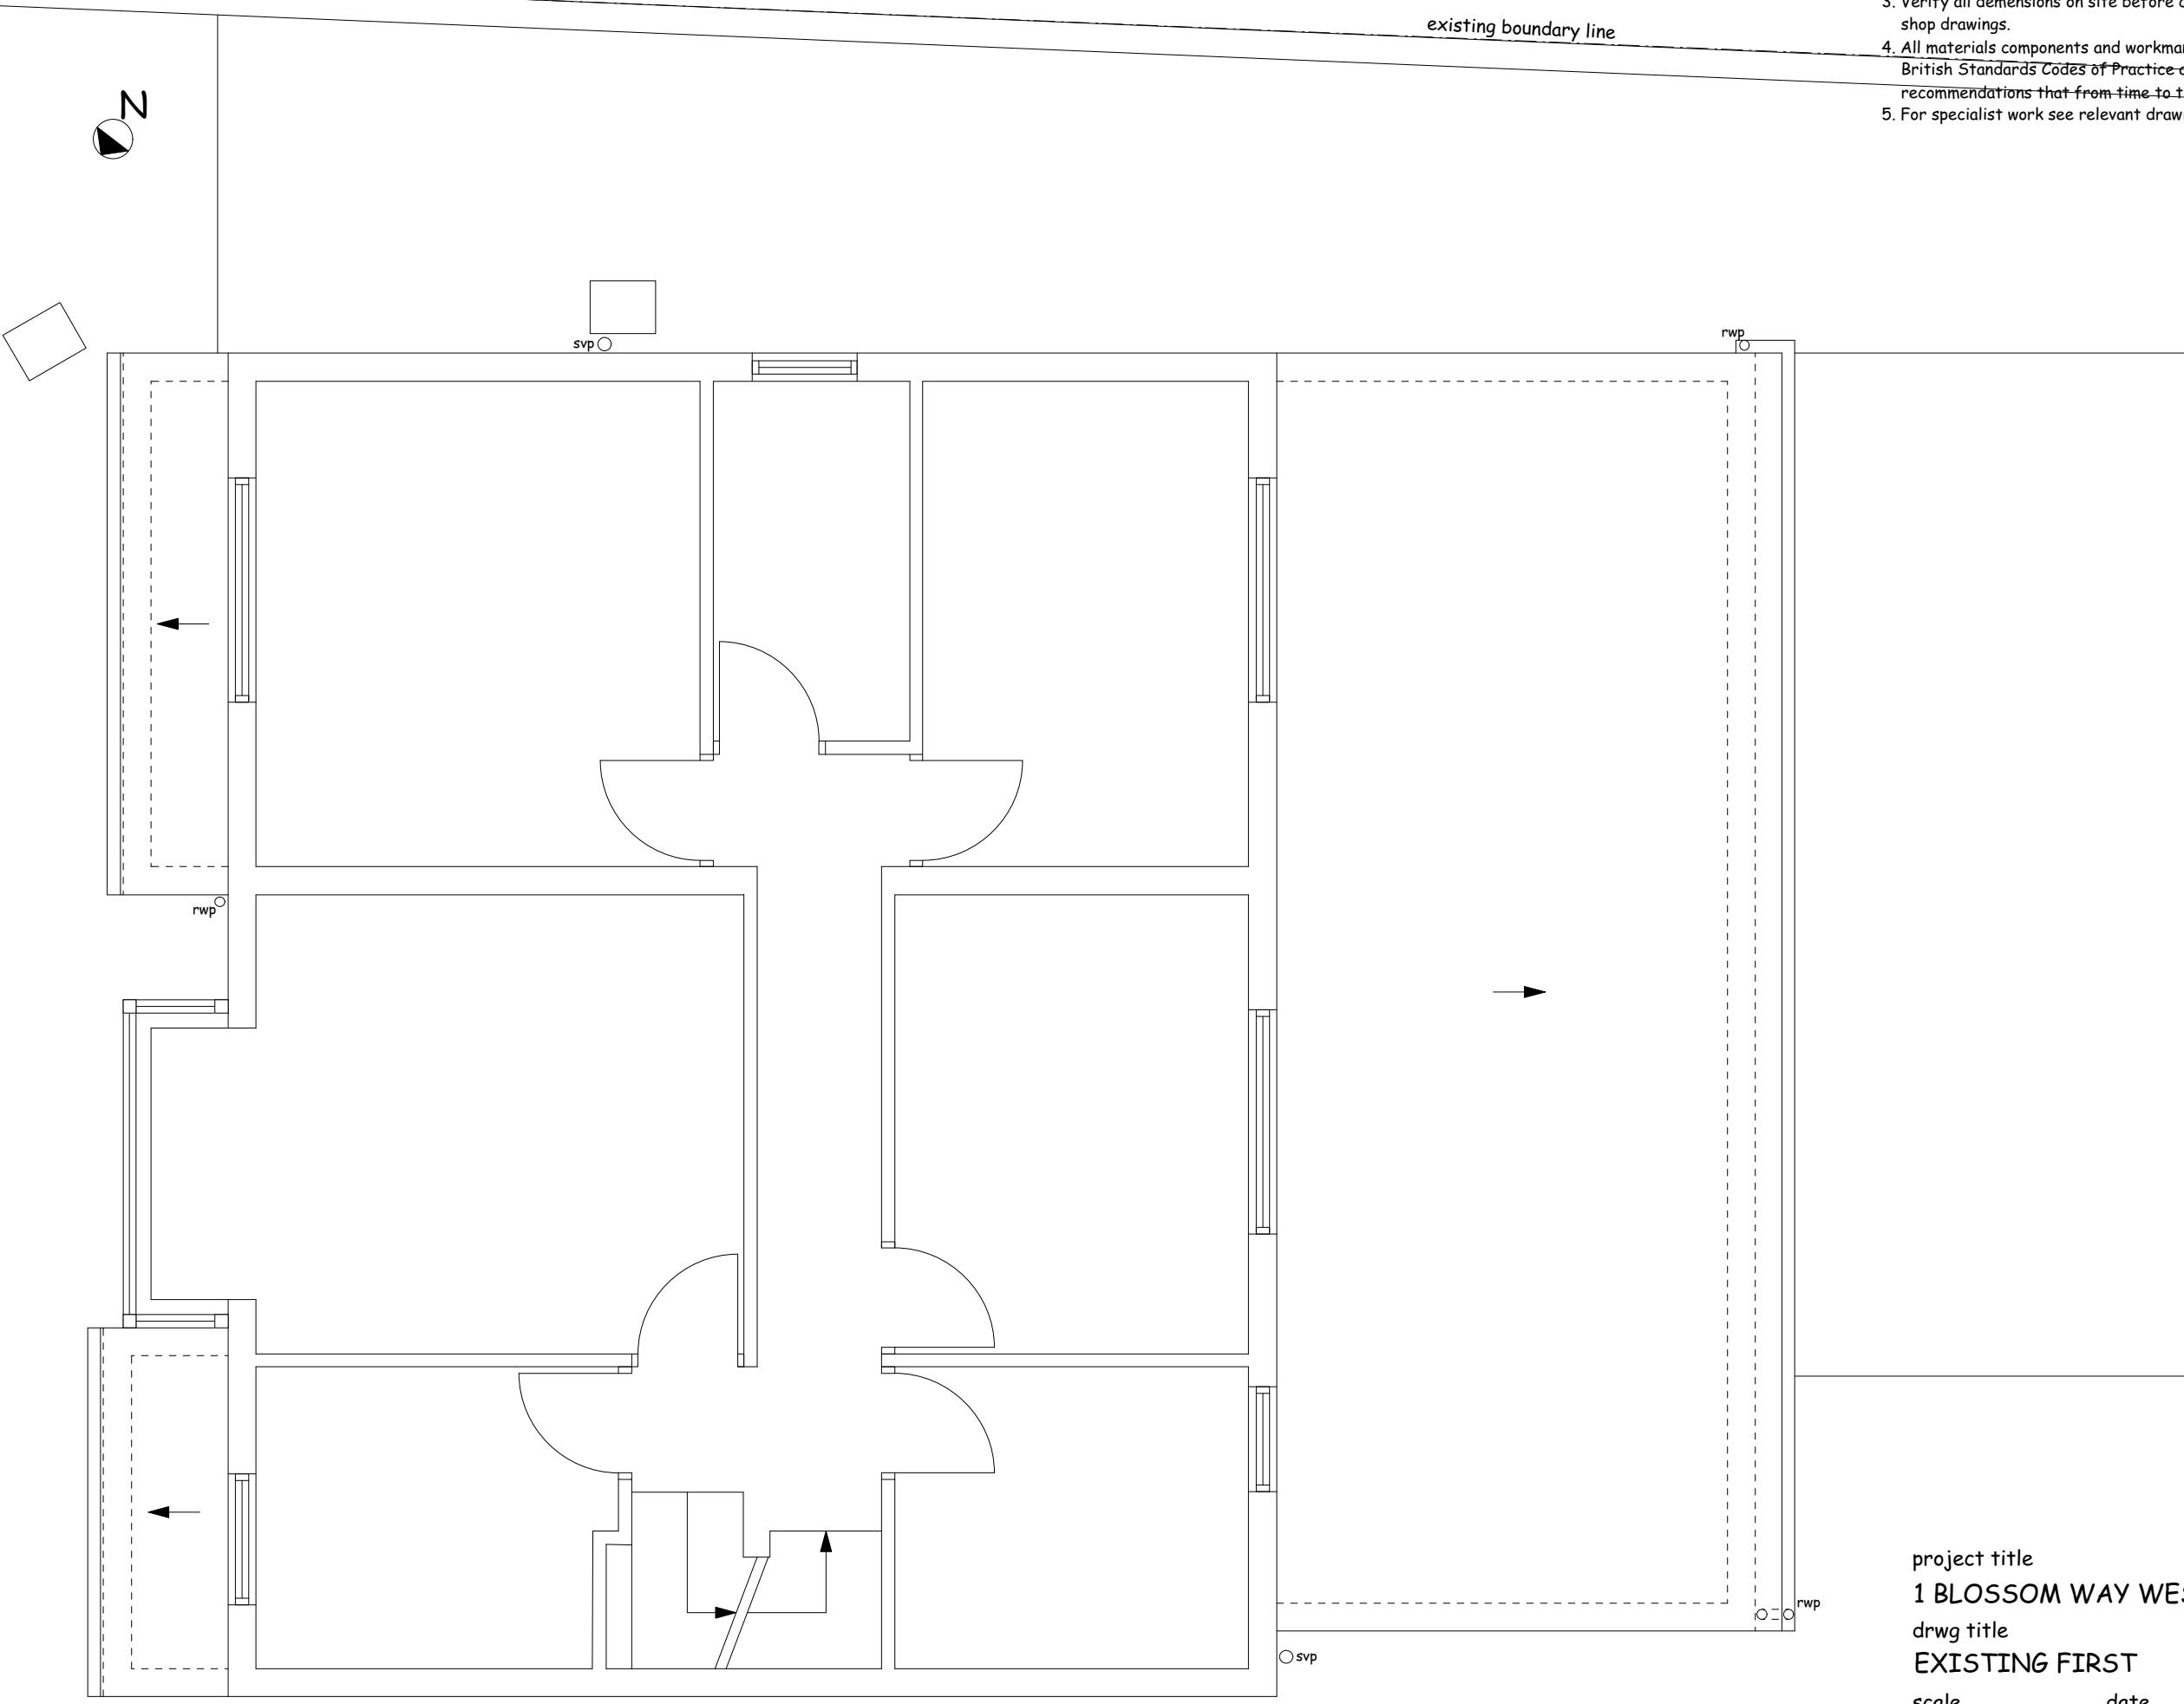


1 BW E03 EXISTING FIRST

0 1m 2m 3m 4m 5m

project title
1 BLOSSOM WAY WEST DRAYTON
drwg title
EXISTING FIRST
scale
1:50 @ A3
date
03/23
drwg status
SURVEY
drwg no.
1 BW E03

NOTES:

1. Do not scale **NOT FOR CONSTRUCTION**.
2. Report all discrepancies, errors and omissions.
3. Verify all dimensions on site before commencing any work or preparing shop drawings.
4. All materials components and workmanship are to comply with the relevant British Standards Codes of Practice and appropriate manufacturers recommendations that from time to time shall apply
5. For specialist work see relevant drawings.

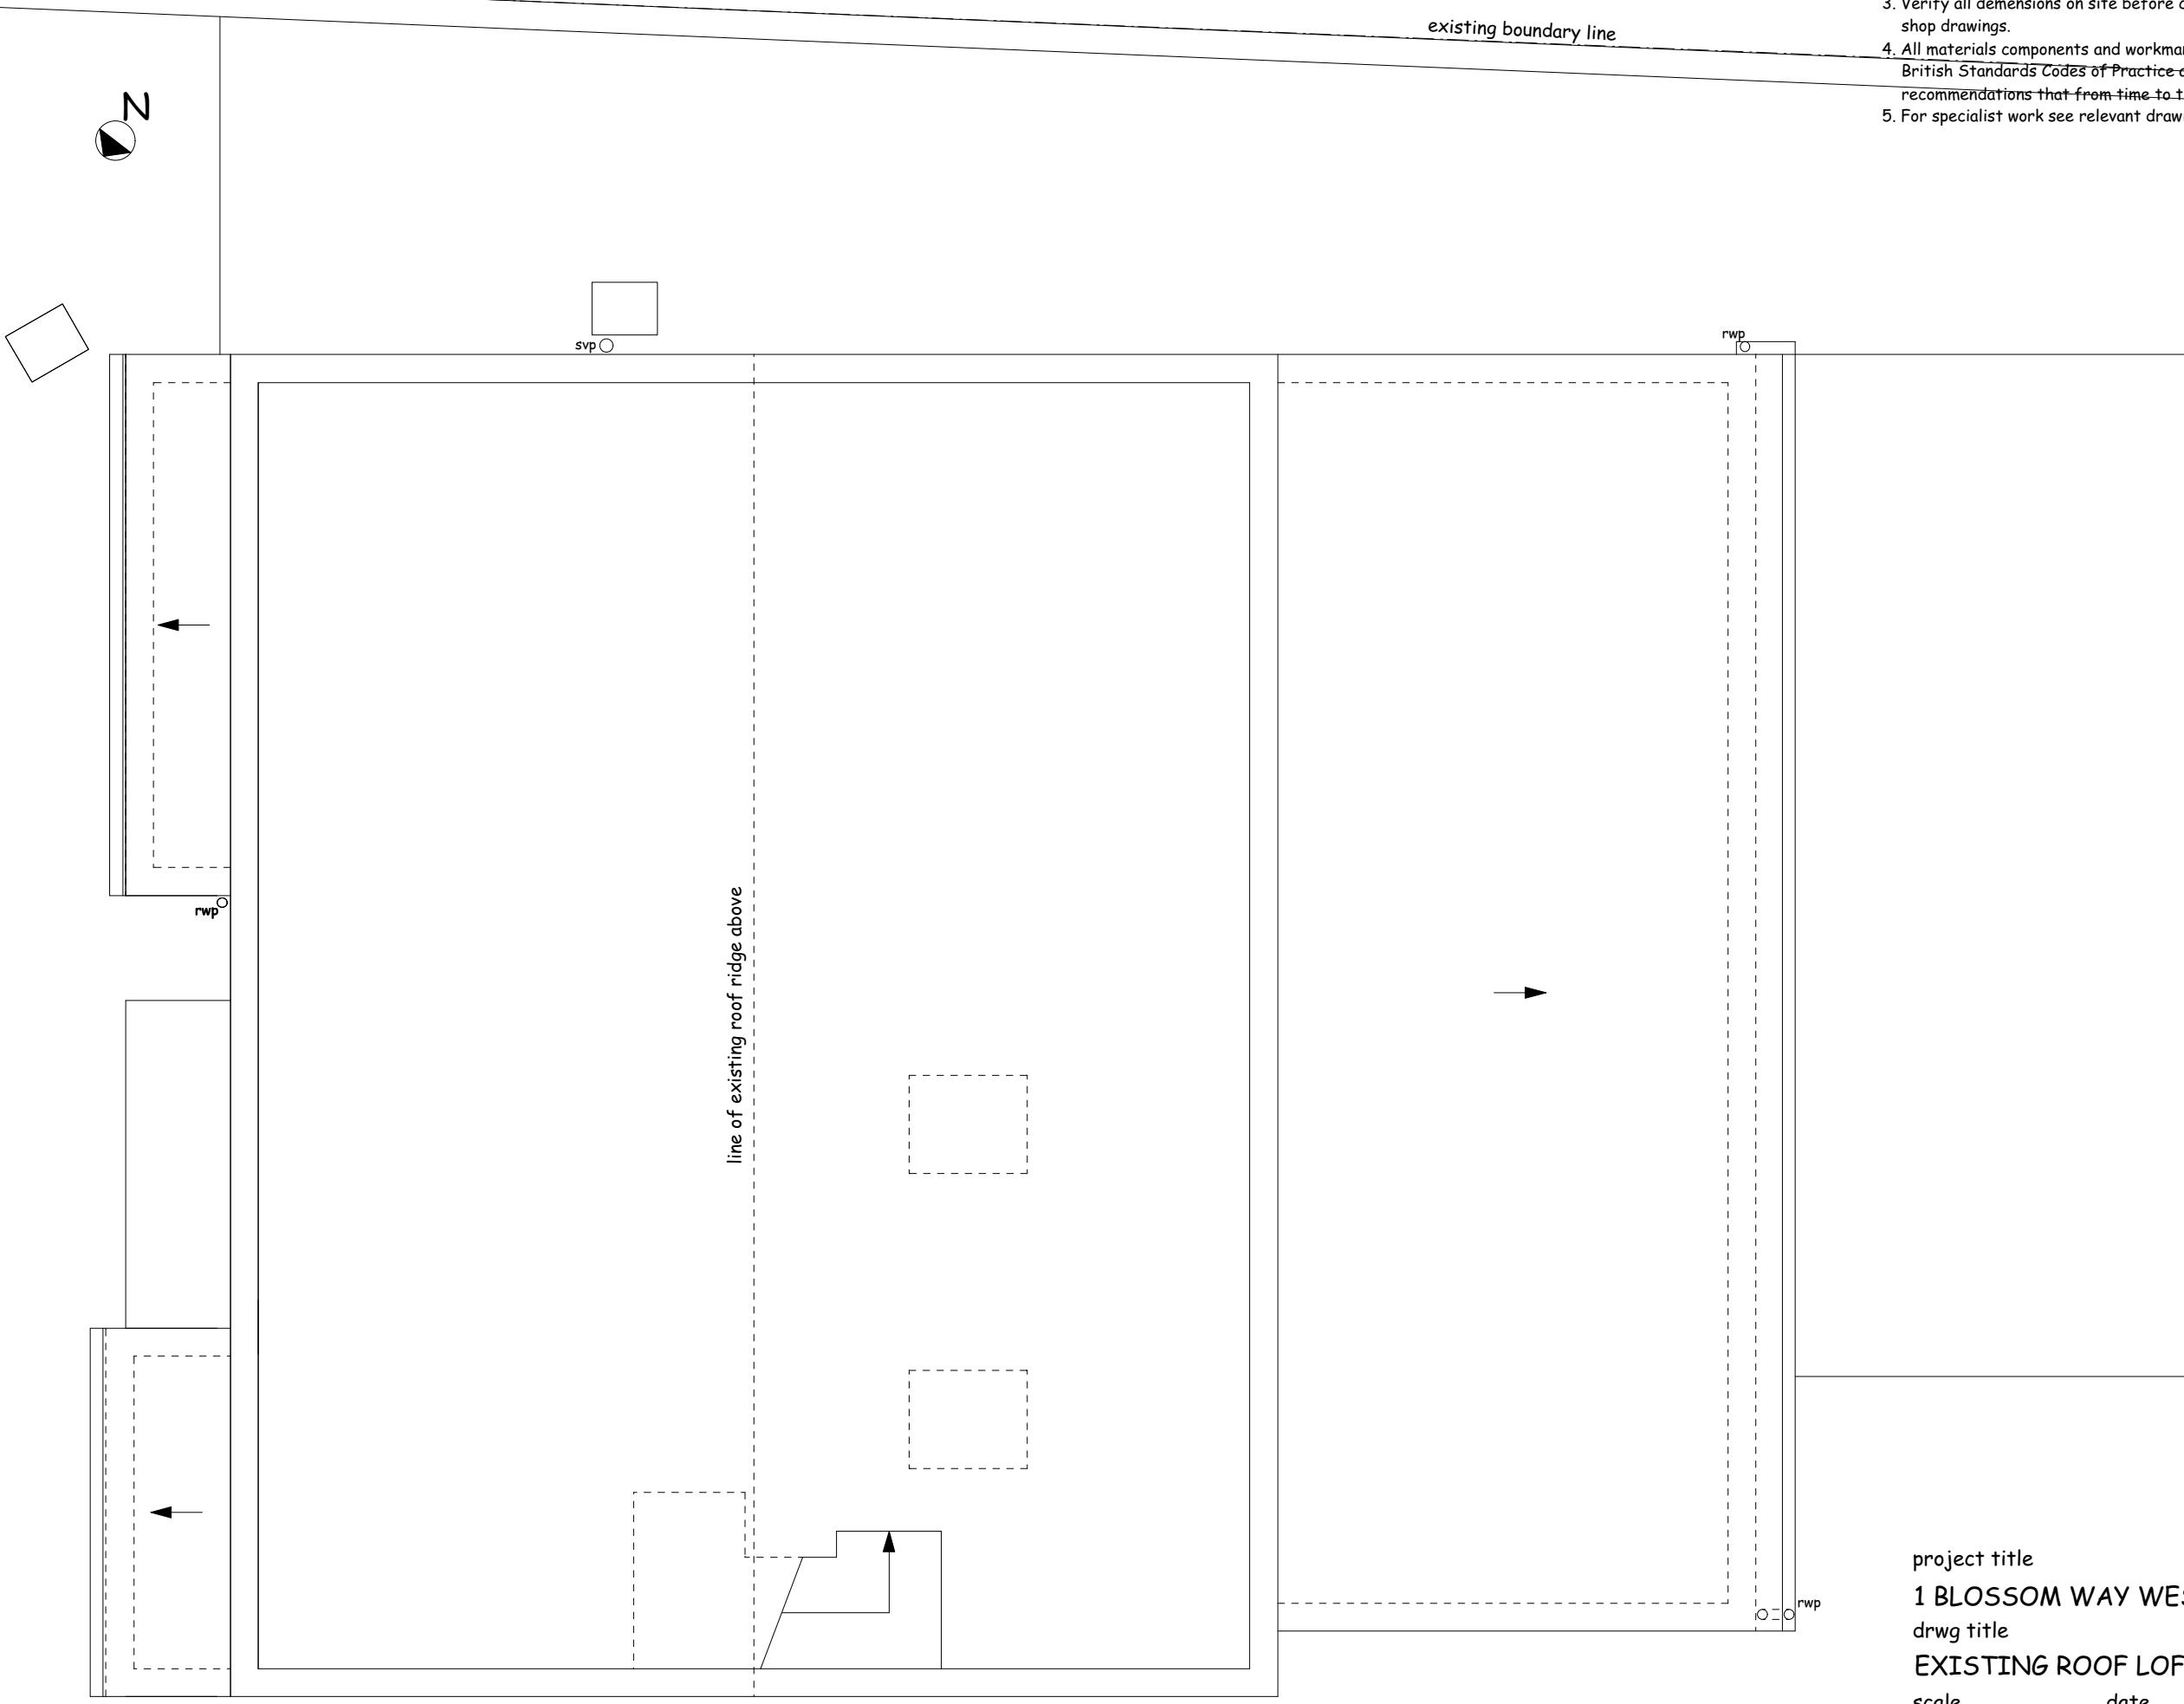


1 BW E04 EXISTING ROOF LOFT 0 1m 2m 3m 4m 5m

project title
1 BLOSSOM WAY WEST DRAYTON UB7 9HF
drwg title
EXISTING ROOF LOFT
scale date drwg no.
1:50 @ A3 03/23 1 BW E04
drwg status
SURVEY

NOTES:

1. Do not scale NOT FOR CONSTRUCTION.
2. Report all discrepancies, errors and omissions.
3. Verify all dimensions on site before commencing any work or preparing shop drawings.
4. All materials components and workmanship are to comply with the relevant British Standards Codes of Practice and appropriate manufacturers recommendations that from time to time shall apply
5. For specialist work see relevant drawings.

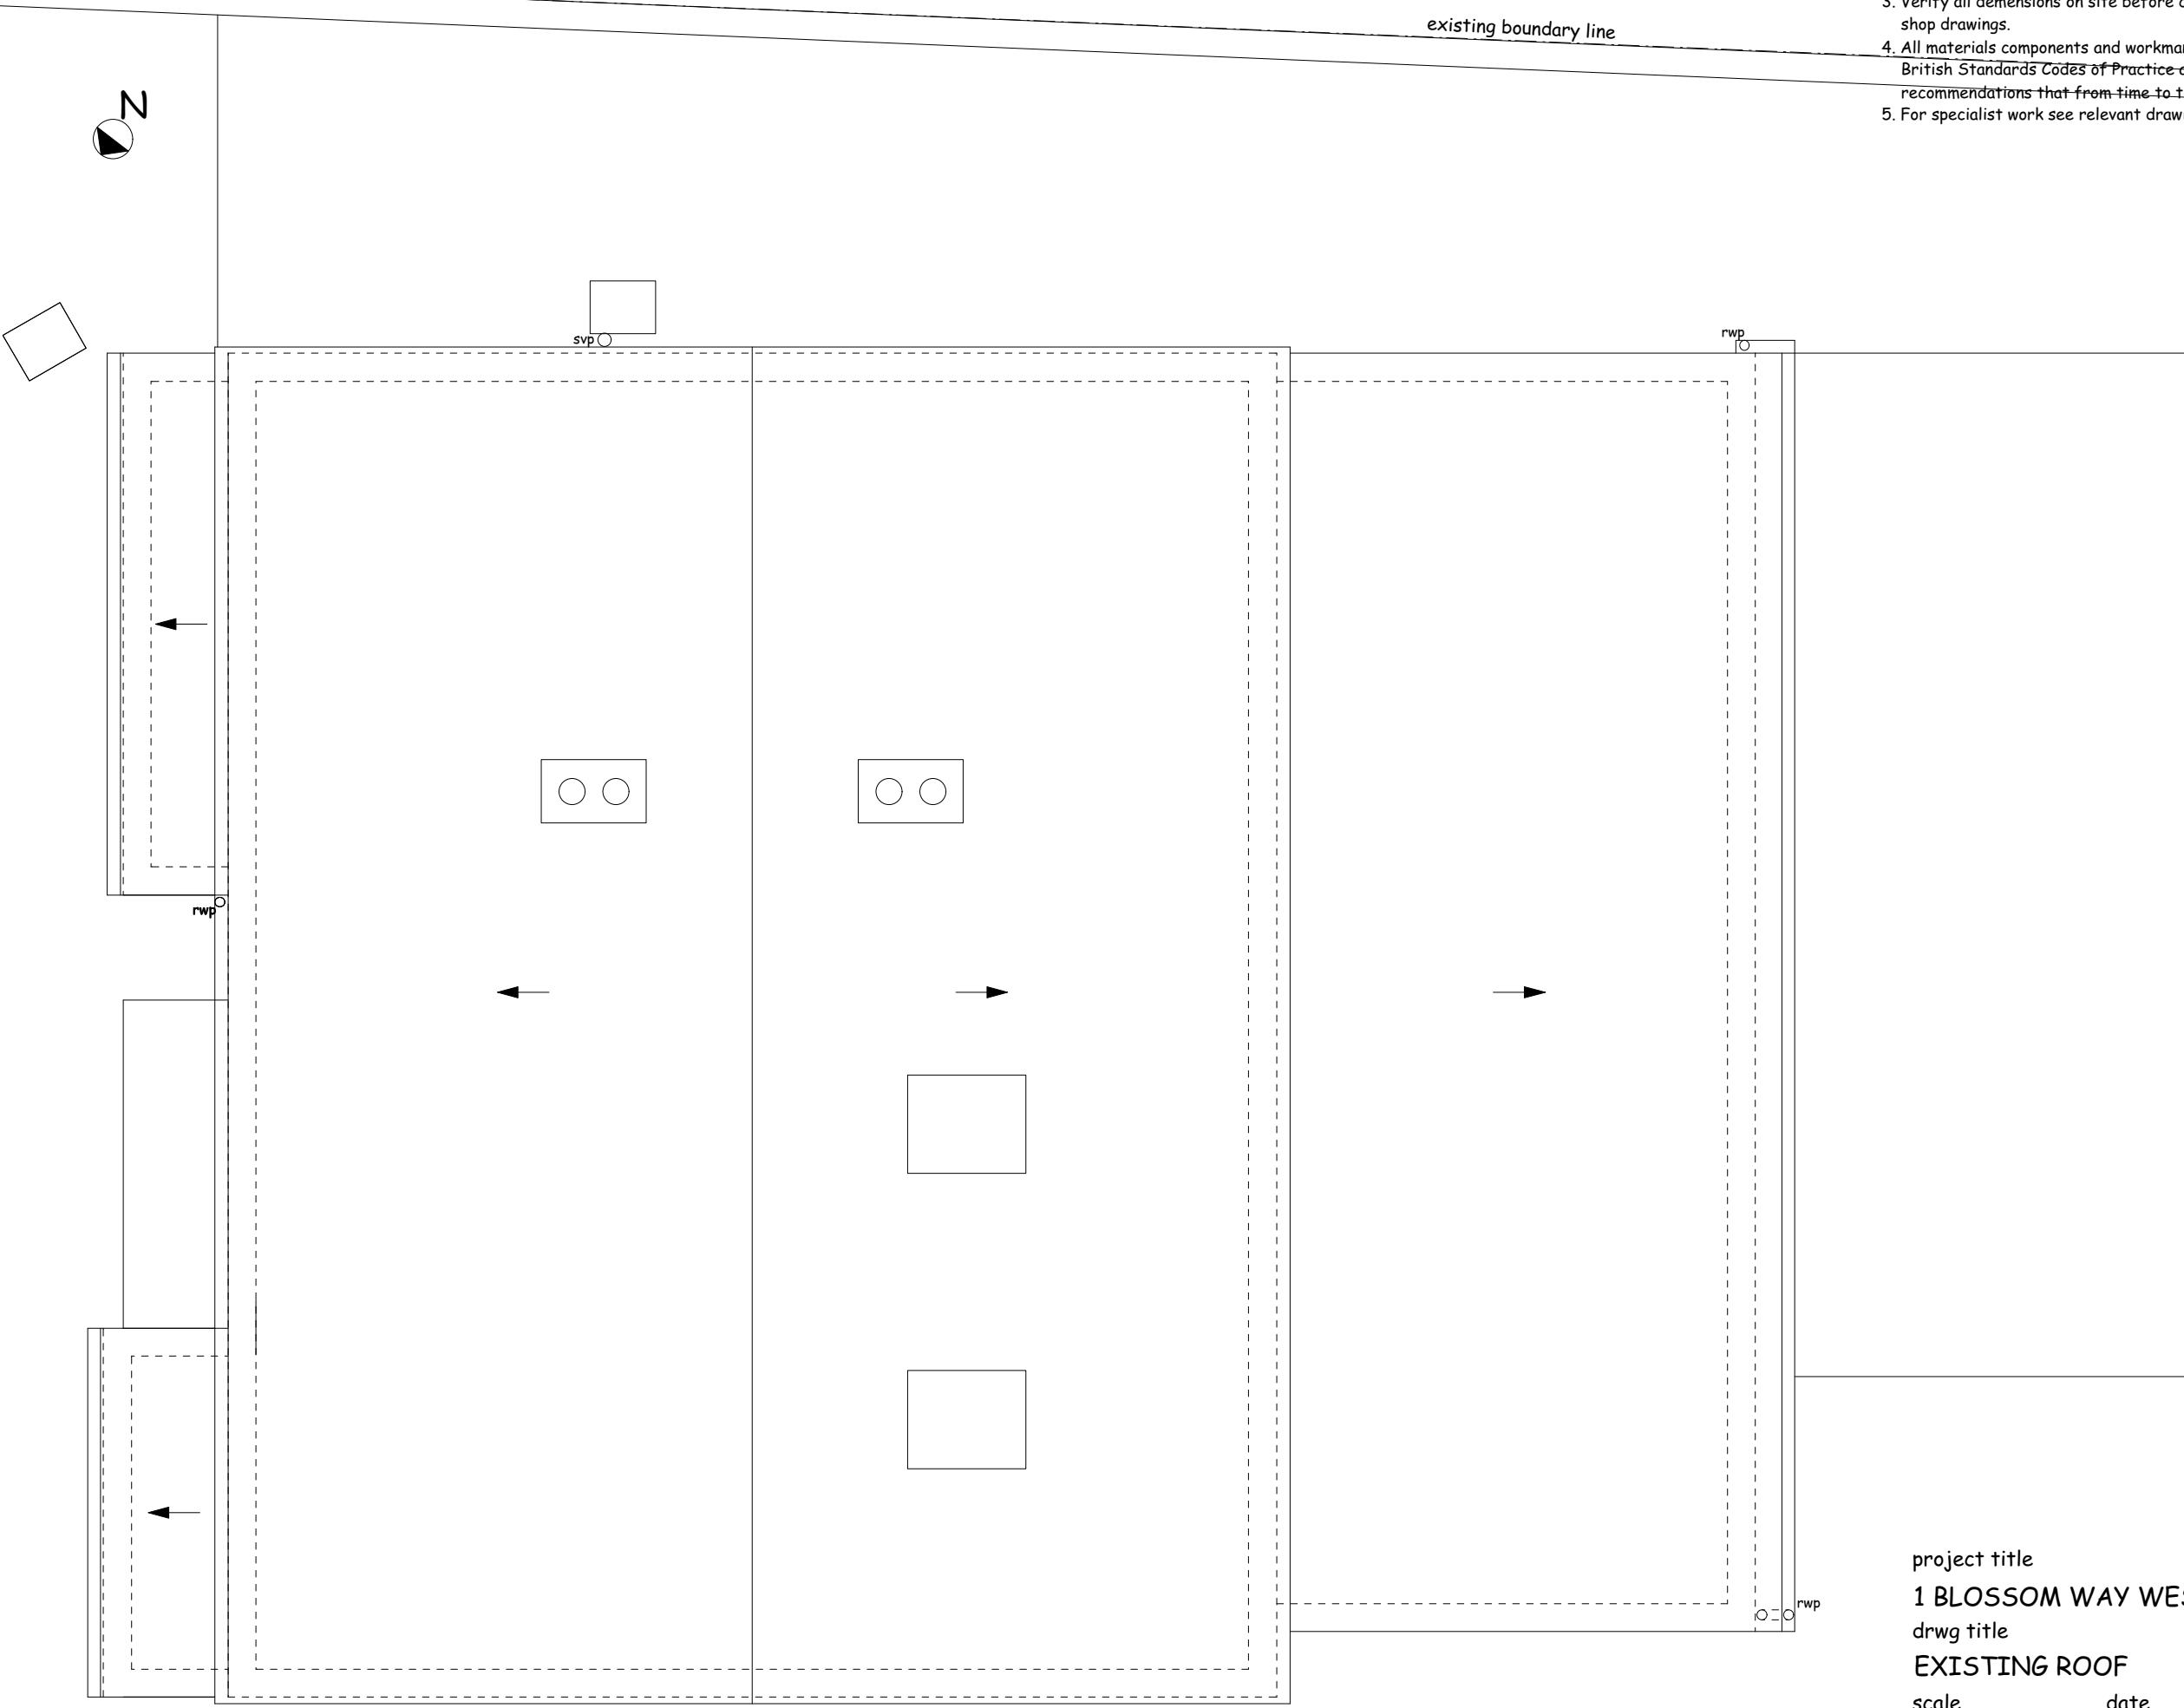


1 BW E05 EXISTING ROOF

0 1m 2m 3m 4m 5m

project title
1 BLOSSOM WAY WEST DRAYTON UB7 9HF
drwg title
EXISTING ROOF
scale date drwg no.
1:50 @ A3 03/23 1 BW E05
drwg status
SURVEY

NOTES:

1. Do not scale **NOT FOR CONSTRUCTION**.
2. Report all discrepancies, errors and omissions.
3. Verify all dimensions on site before commencing any work or preparing shop drawings.
4. All materials components and workmanship are to comply with the relevant British Standards Codes of Practice and appropriate manufacturers recommendations that from time to time shall apply
5. For specialist work see relevant drawings.

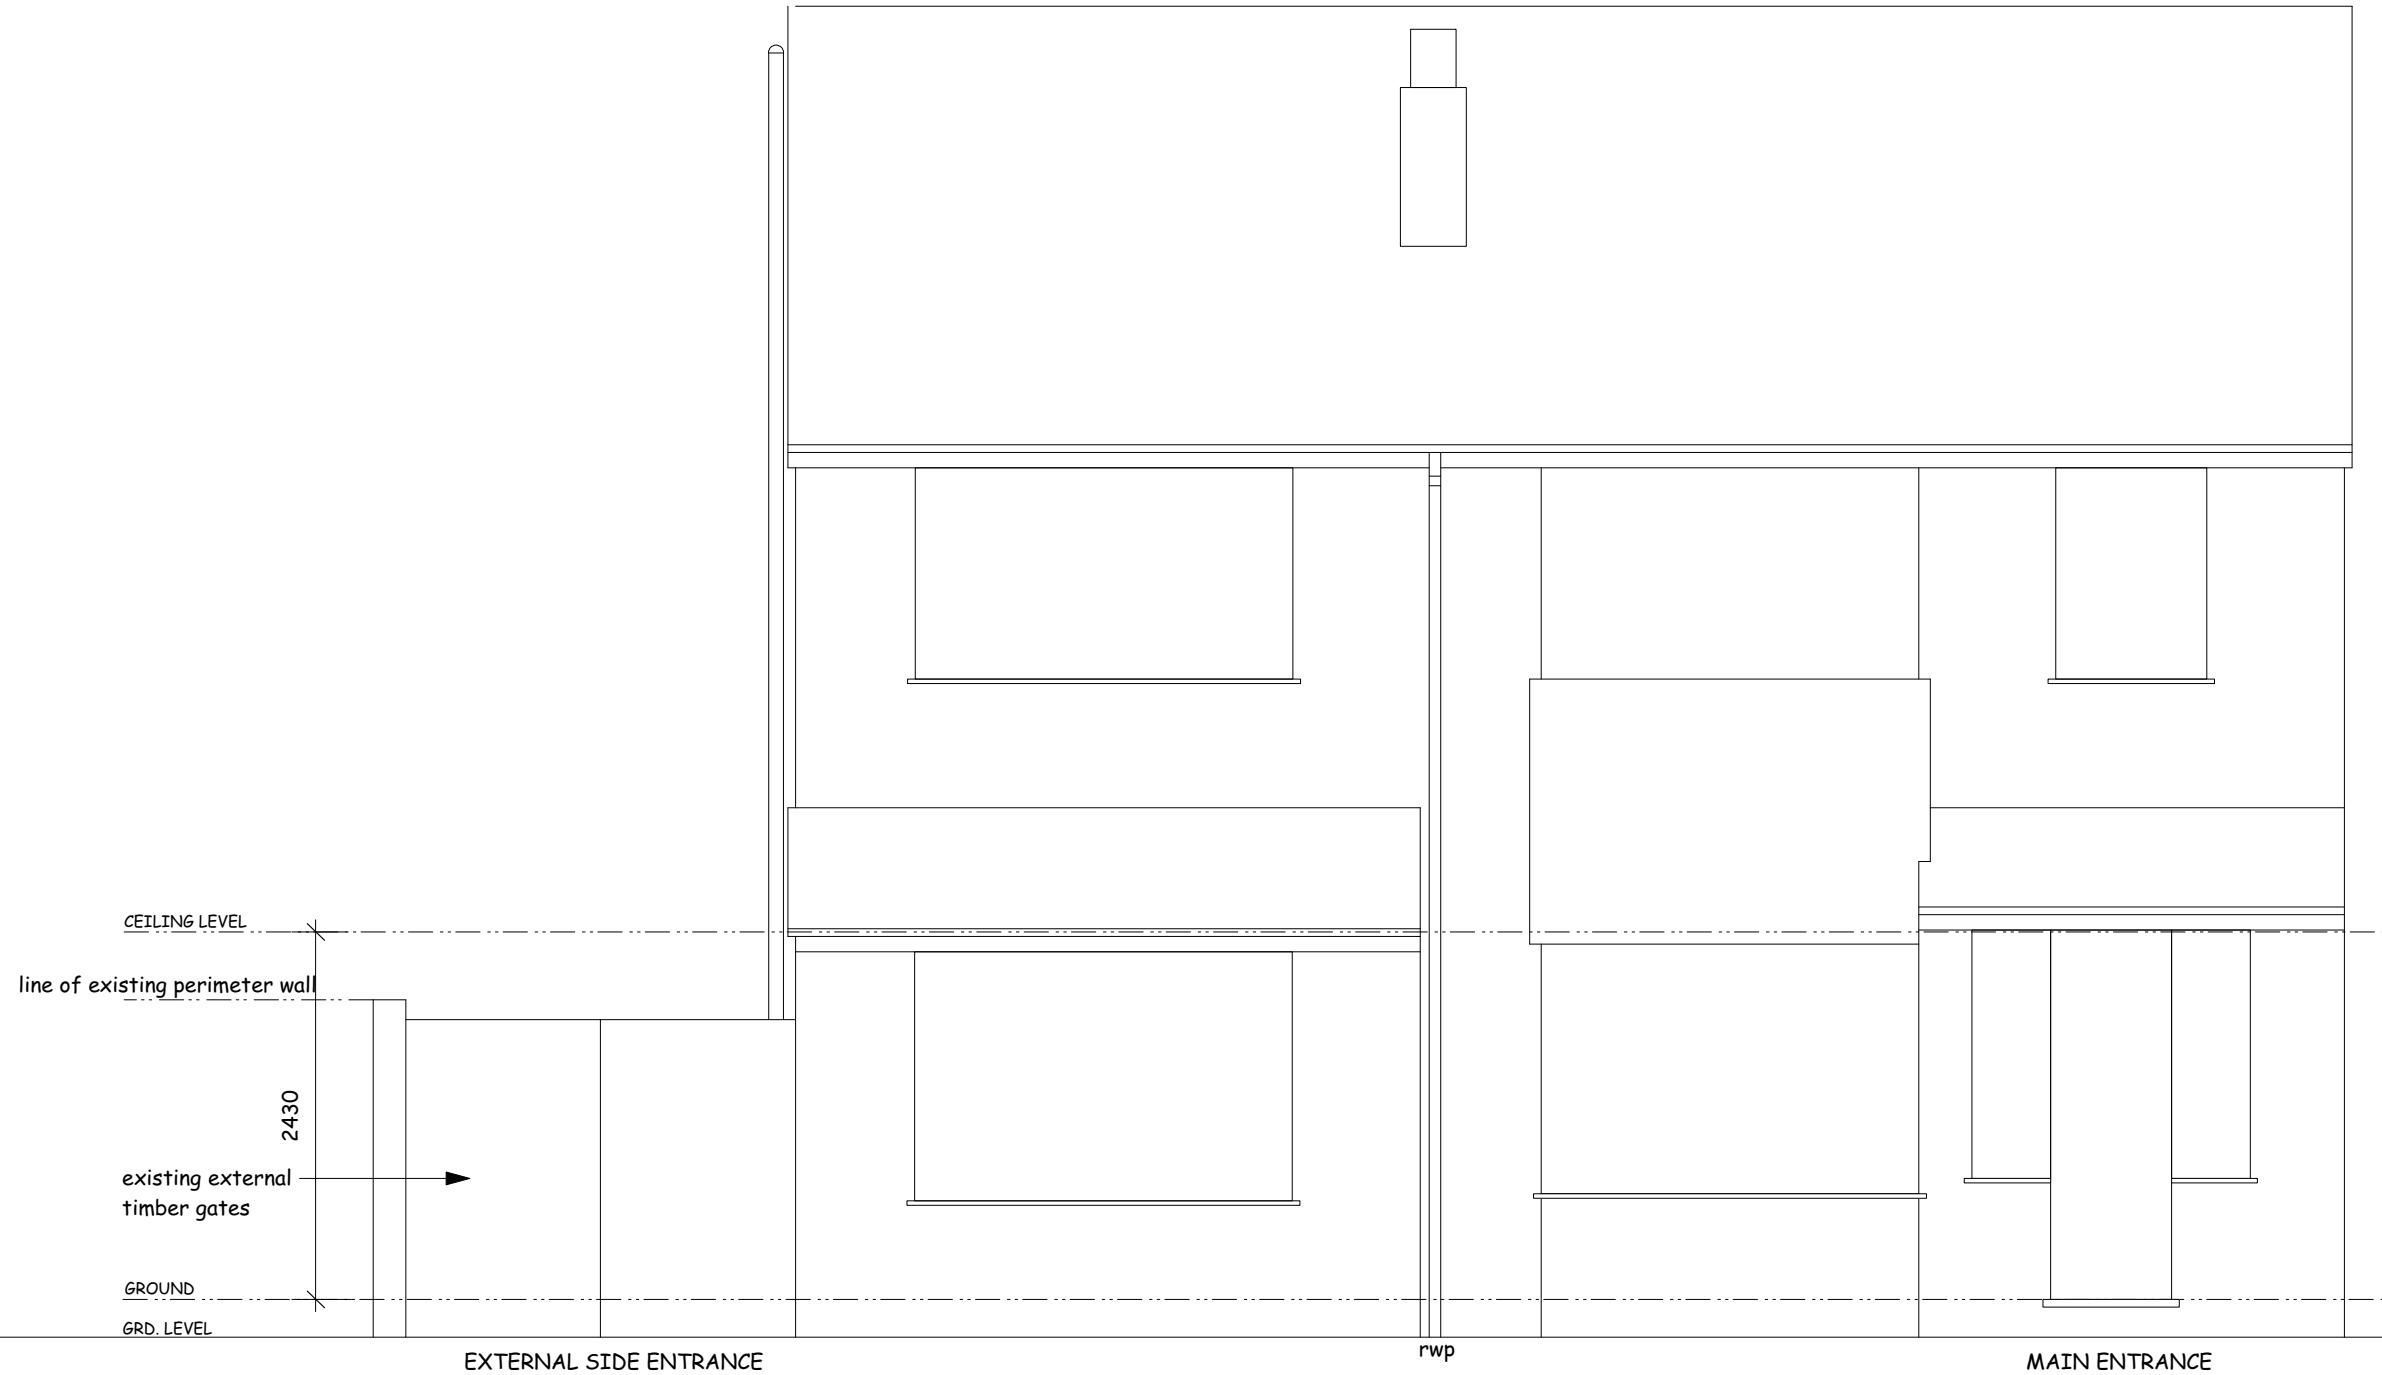


1 BW E06 EXISTING ELEVATION 1

project title
1 BLOSSOM WAY WEST DRAYTON UB7 9HF
drwg title
EXISTING ELEVATION 1
scale date drwg no.
1:50 @ A3 03/23 1 BW E06
drwg status
SURVEY

NOTES:

1. Do not scale **NOT FOR CONSTRUCTION**.
2. Report all discrepancies, errors and omissions.
3. Verify all dimensions on site before commencing any work or preparing shop drawings.
4. All materials components and workmanship are to comply with the relevant British Standards Codes of Practice and appropriate manufacturers recommendations that from time to time shall apply
5. For specialist work see relevant drawings.

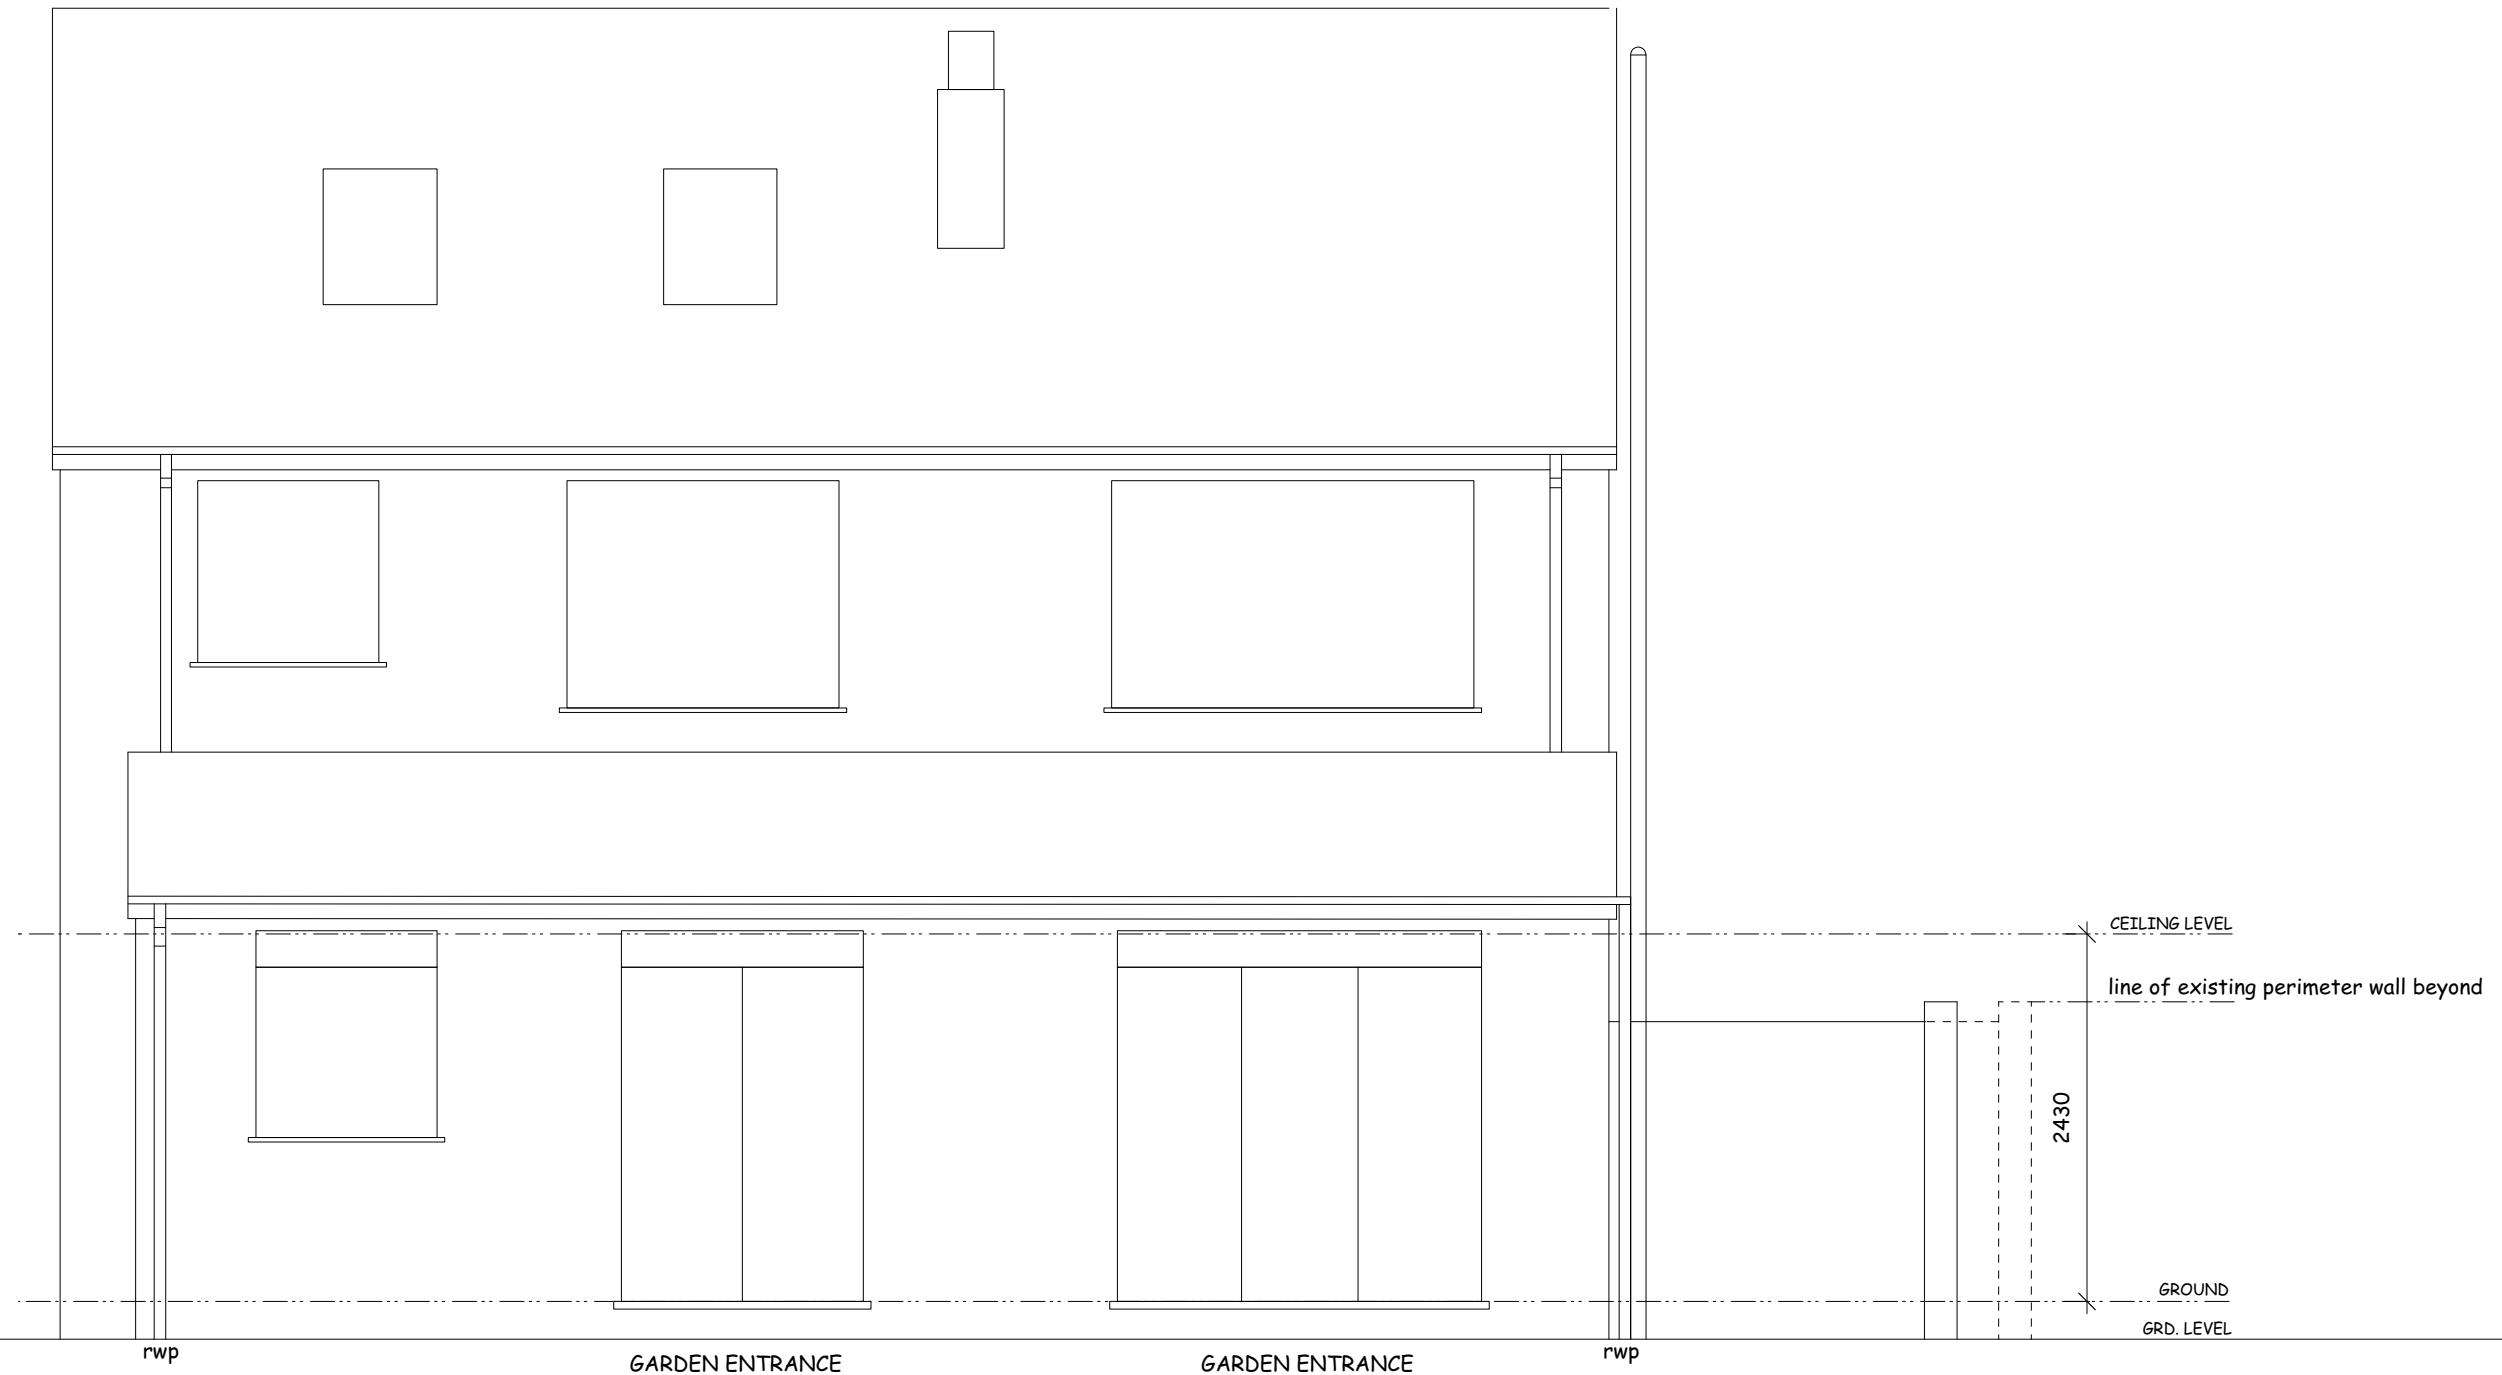


1 BW E07 EXISTING ELEVATION 2

0 1m 2m 3m 4m 5m

project title
1 BLOSSOM WAY WEST DRAYTON UB7 9HF
drwg title
EXISTING ELEVATION 2
scale date drwg no.
1:50 @ A3 03/23 1 BW E07
drwg status
SURVEY

NOTES:

1. Do not scale **NOT FOR CONSTRUCTION**.
2. Report all discrepancies, errors and omissions.
3. Verify all dimensions on site before commencing any work or preparing shop drawings.
4. All materials components and workmanship are to comply with the relevant British Standards Codes of Practice and appropriate manufacturers recommendations that from time to time shall apply
5. For specialist work see relevant drawings.

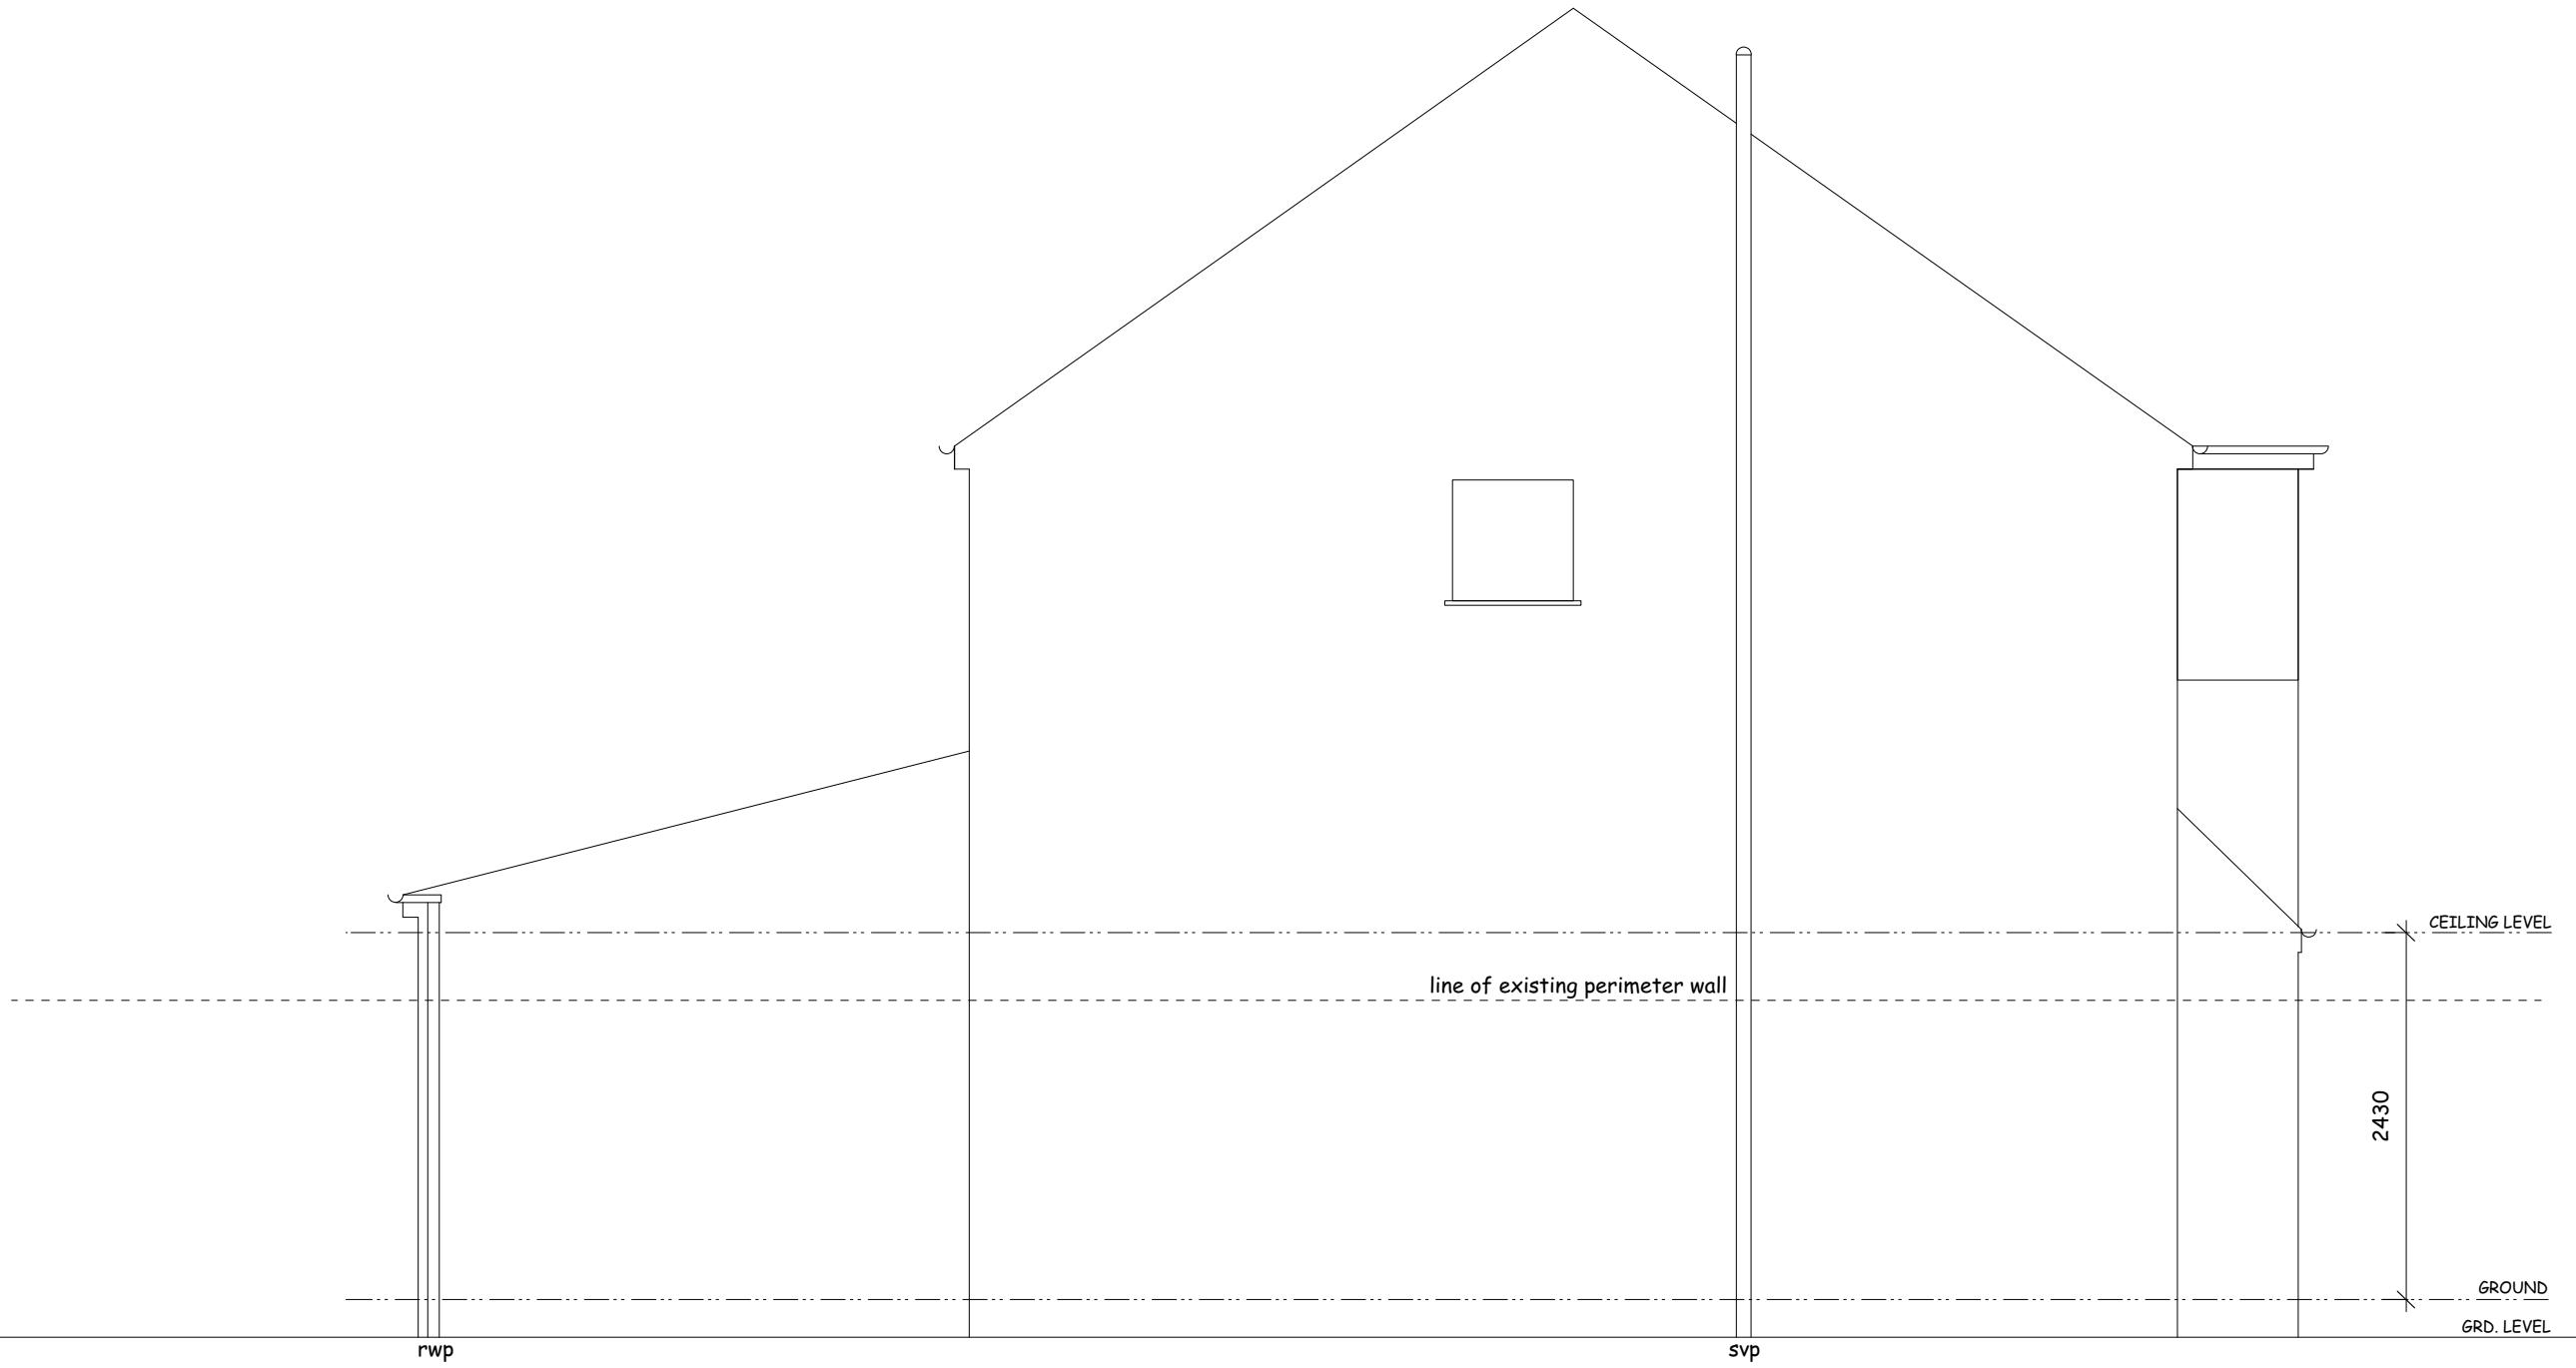

1 BW E08 EXISTING ELEVATION 3



project title
1 BLOSSOM WAY WEST DRAYTON UB7 9HF
drwg title
EXISTING ELEVATION 3
scale date drwg no.
1:50 @ A3 03/23 1 BW E08
drwg status
SURVEY