


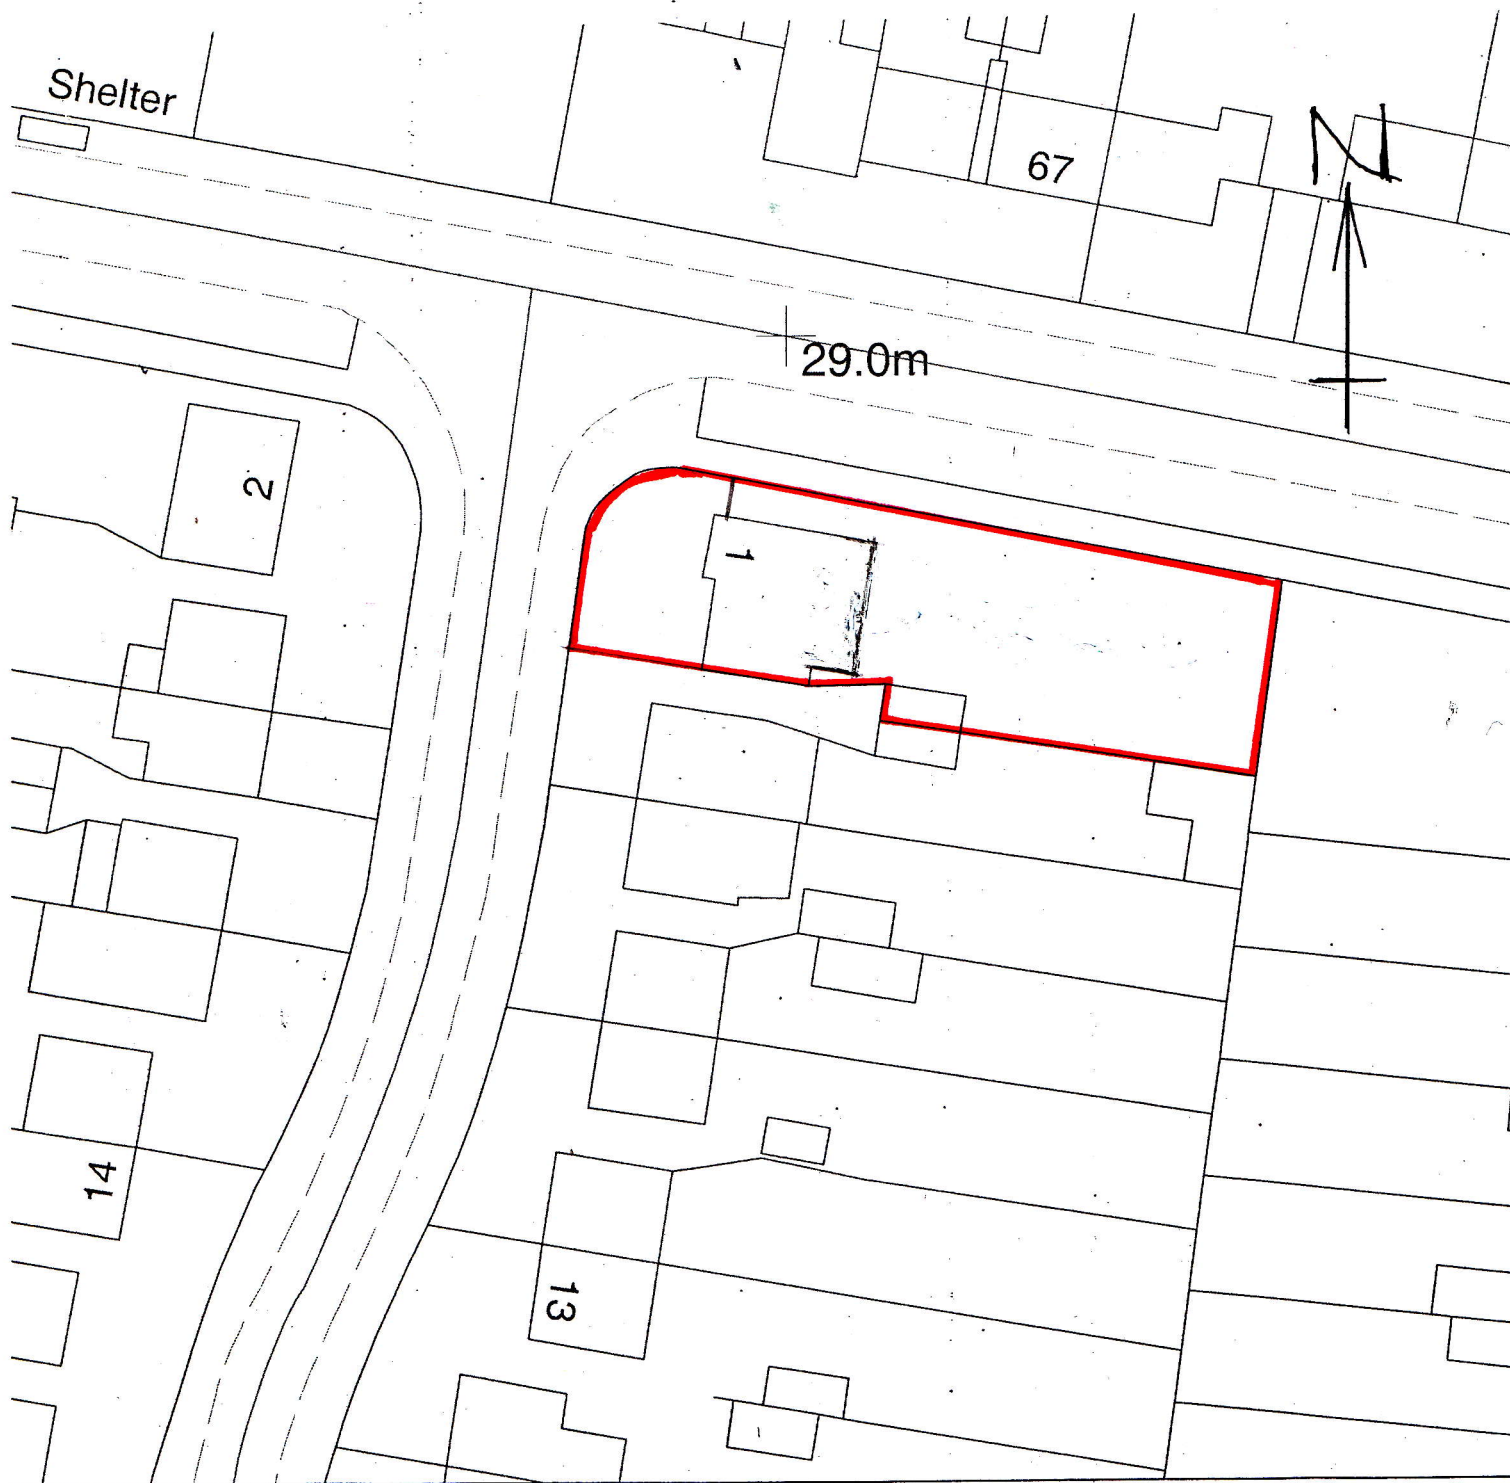

SITE PLAN

1 BLOSSOM WAY, WEST DRAYTON, MIDDLESEX

SCALE; 1:500

DRG No 1/BW/100