



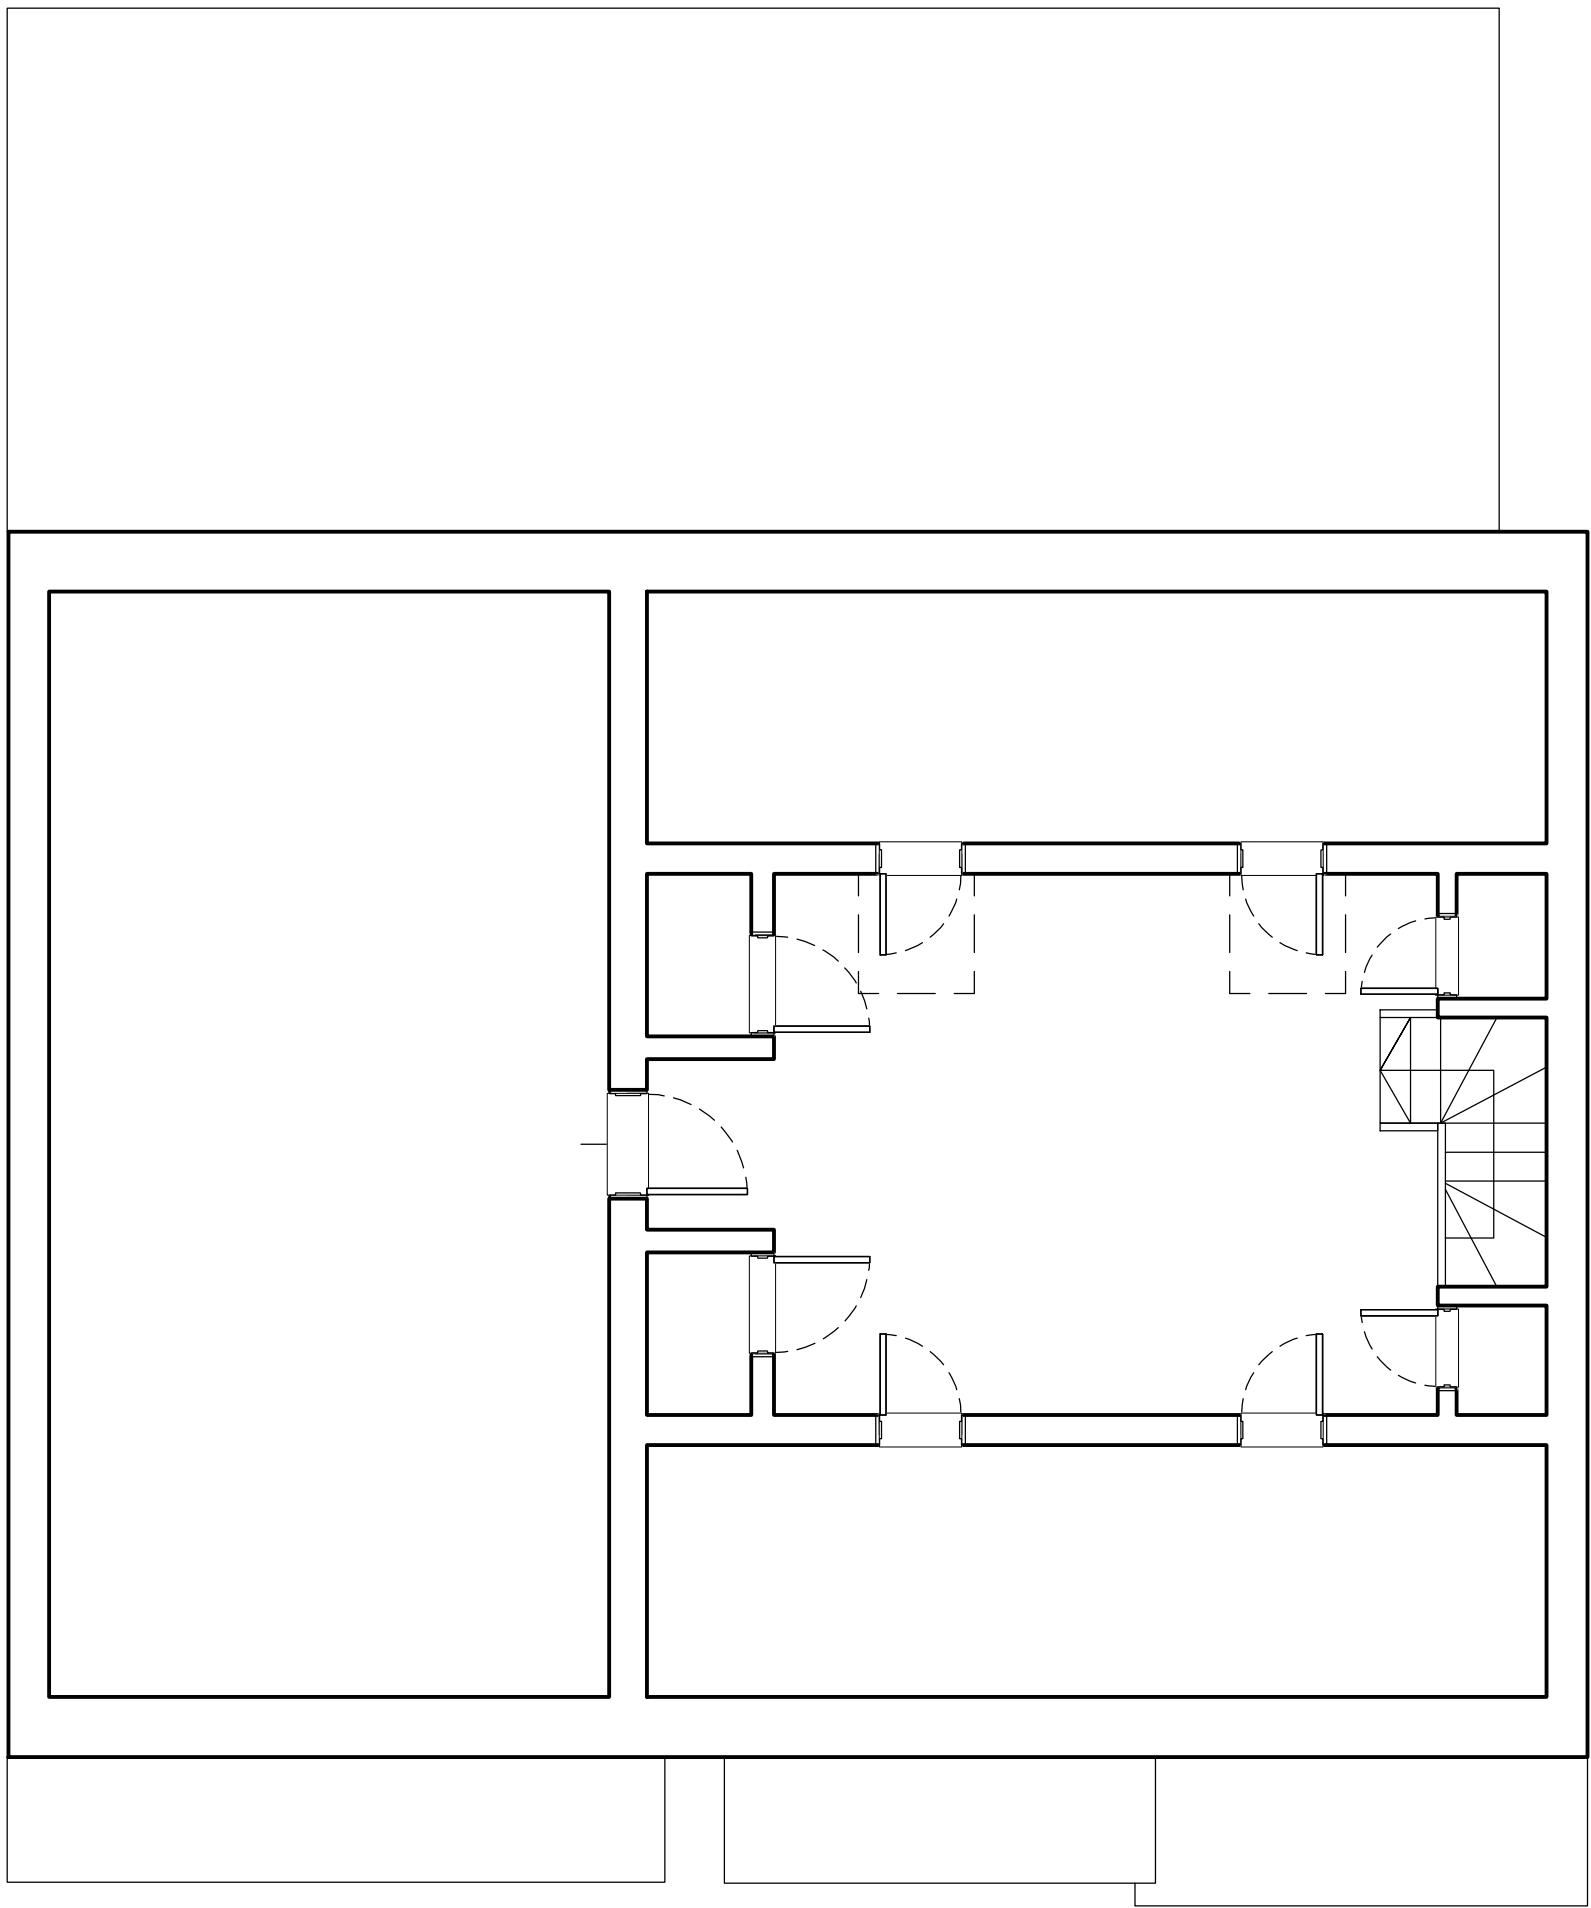

LOFT FLOOR

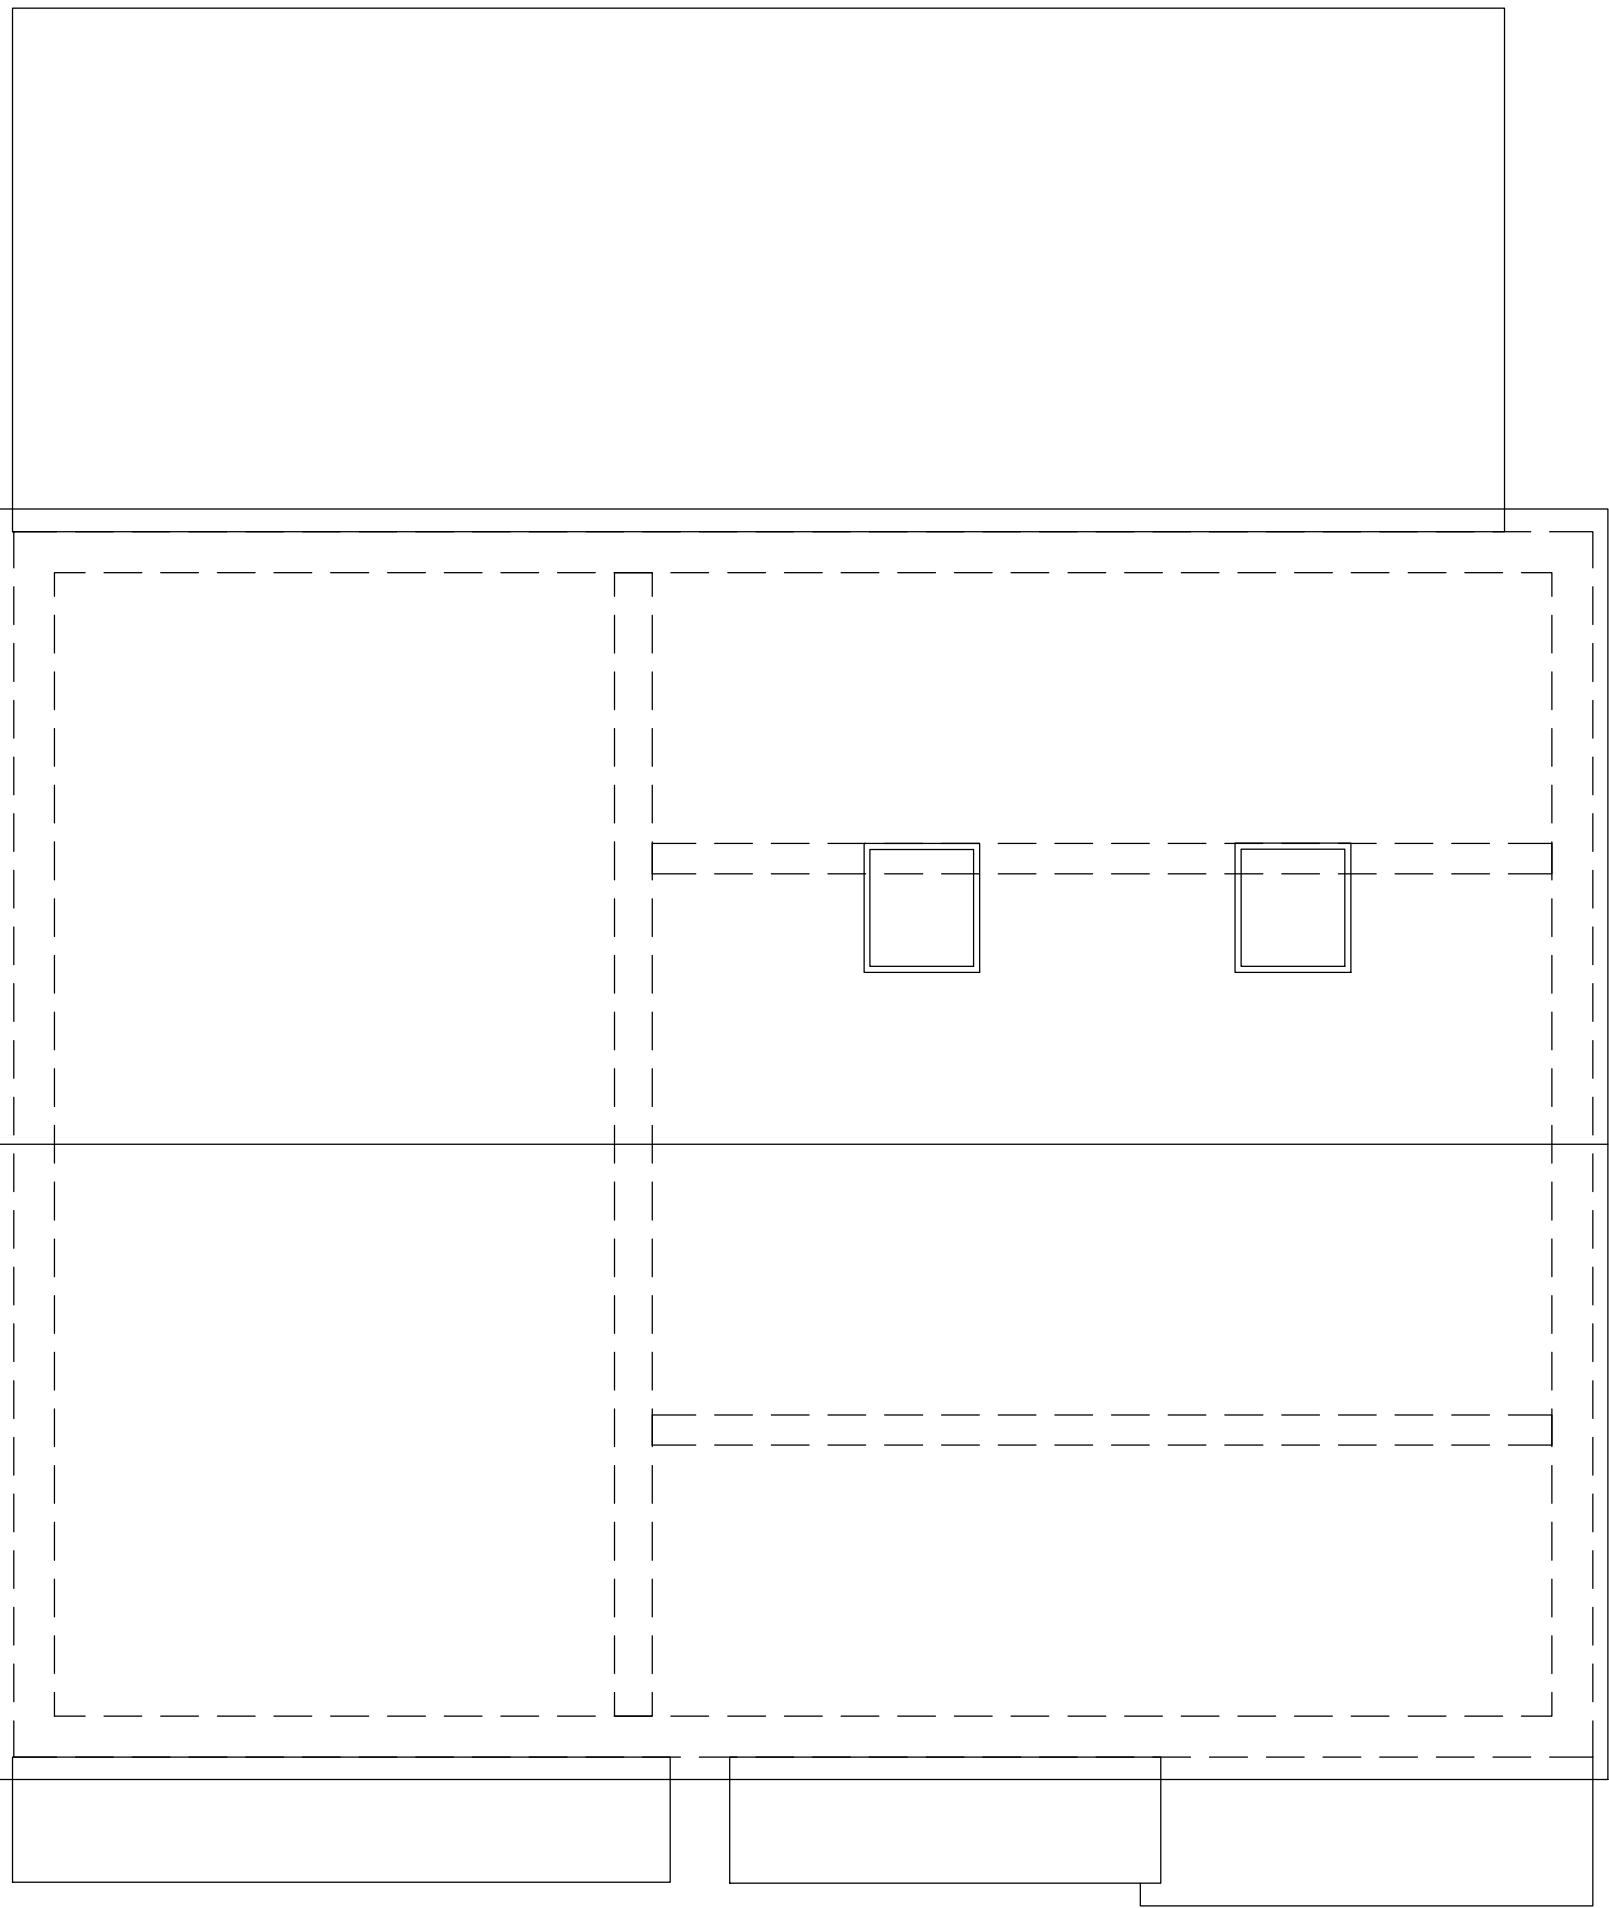

ROOF PLAN



SPARKITECT

SPARKITECT.CO.UK
0779 8911 712
mahir@sparkitect.co.uk



PROJECT DESCRIPTION STATUS	1 BLOSSOM WAY, WEST DRAYTON, UB7 9HF		
	EXISTING FLOOR PLANS		
	FOR PLANNING		
DATE: 10-09-2025	SCALE: A1@1:50	DRAWING No.	REVISION
For construction purposes dimensions shall not be scaled & figured dimensions must be verified on site before work commences. This drawing is Copyright ©	DRAWN: MAB CHECKED: MB	250901-DWG-003	A