


REAR ELEVATION

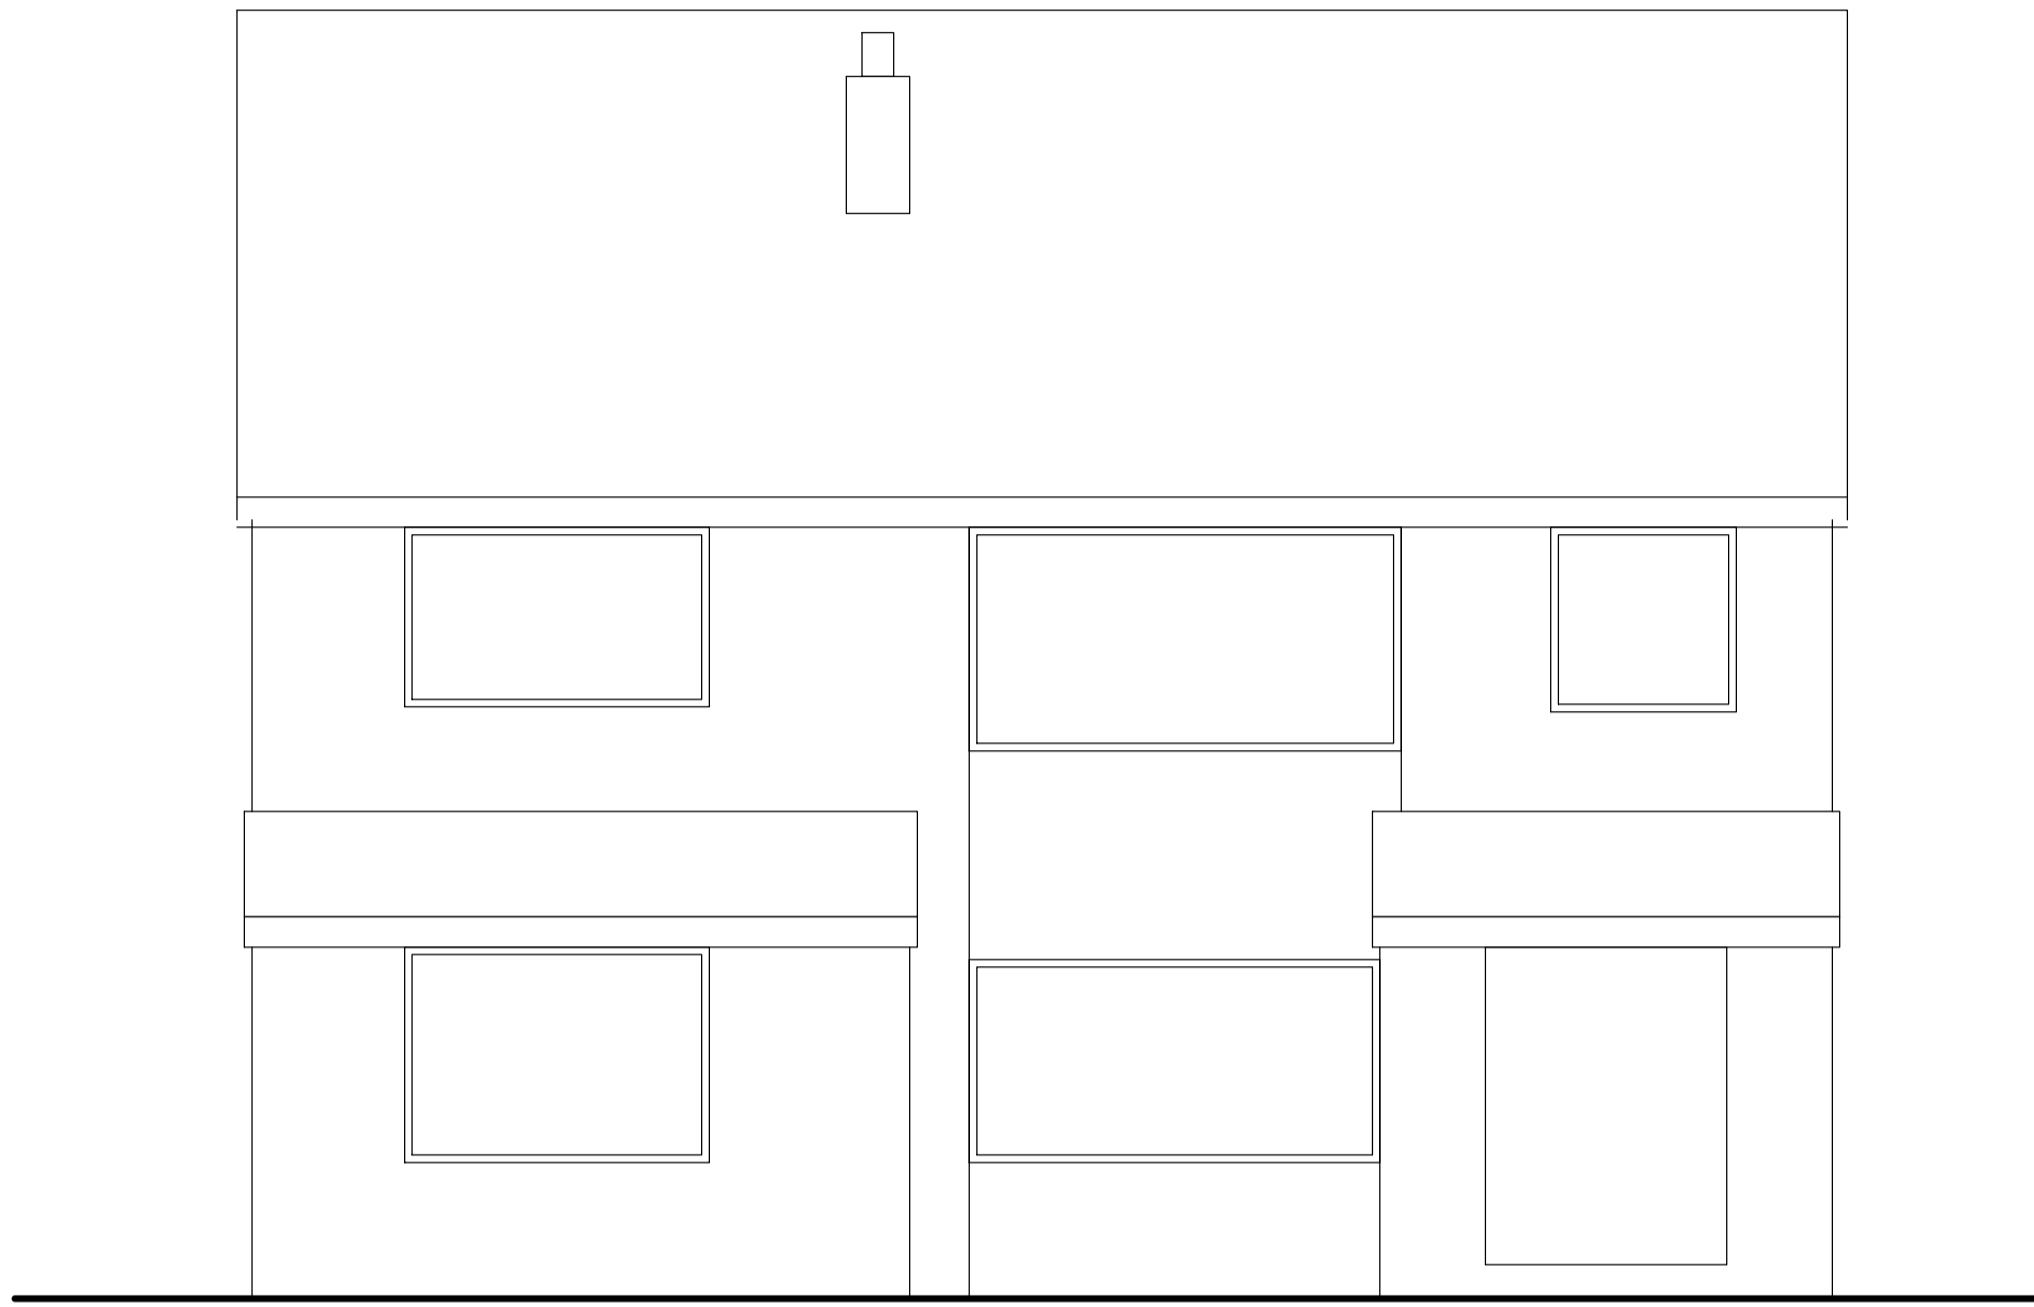

FRONT ELEVATION

| | | |
|---|--|---|
|  | SPARKTECT SPARKTECT.CO.UK 0779 8911 712 mahir@sparkitect.co.uk |  |
| PROJECT DESCRIPTION STATUS | 1 BLOSSOM WAY, WEST DRAYTON, UB7 9HF EXISTING ELEVATIONS FOR PLANNING | |
| DATE: 10-09-2025 | SCALE: A1@1:50 | DRAWING No. 250901-DWG-004 |
| | REVISION A | DRAWN: MAB CHECKED: MB |