




REAR ELEVATION

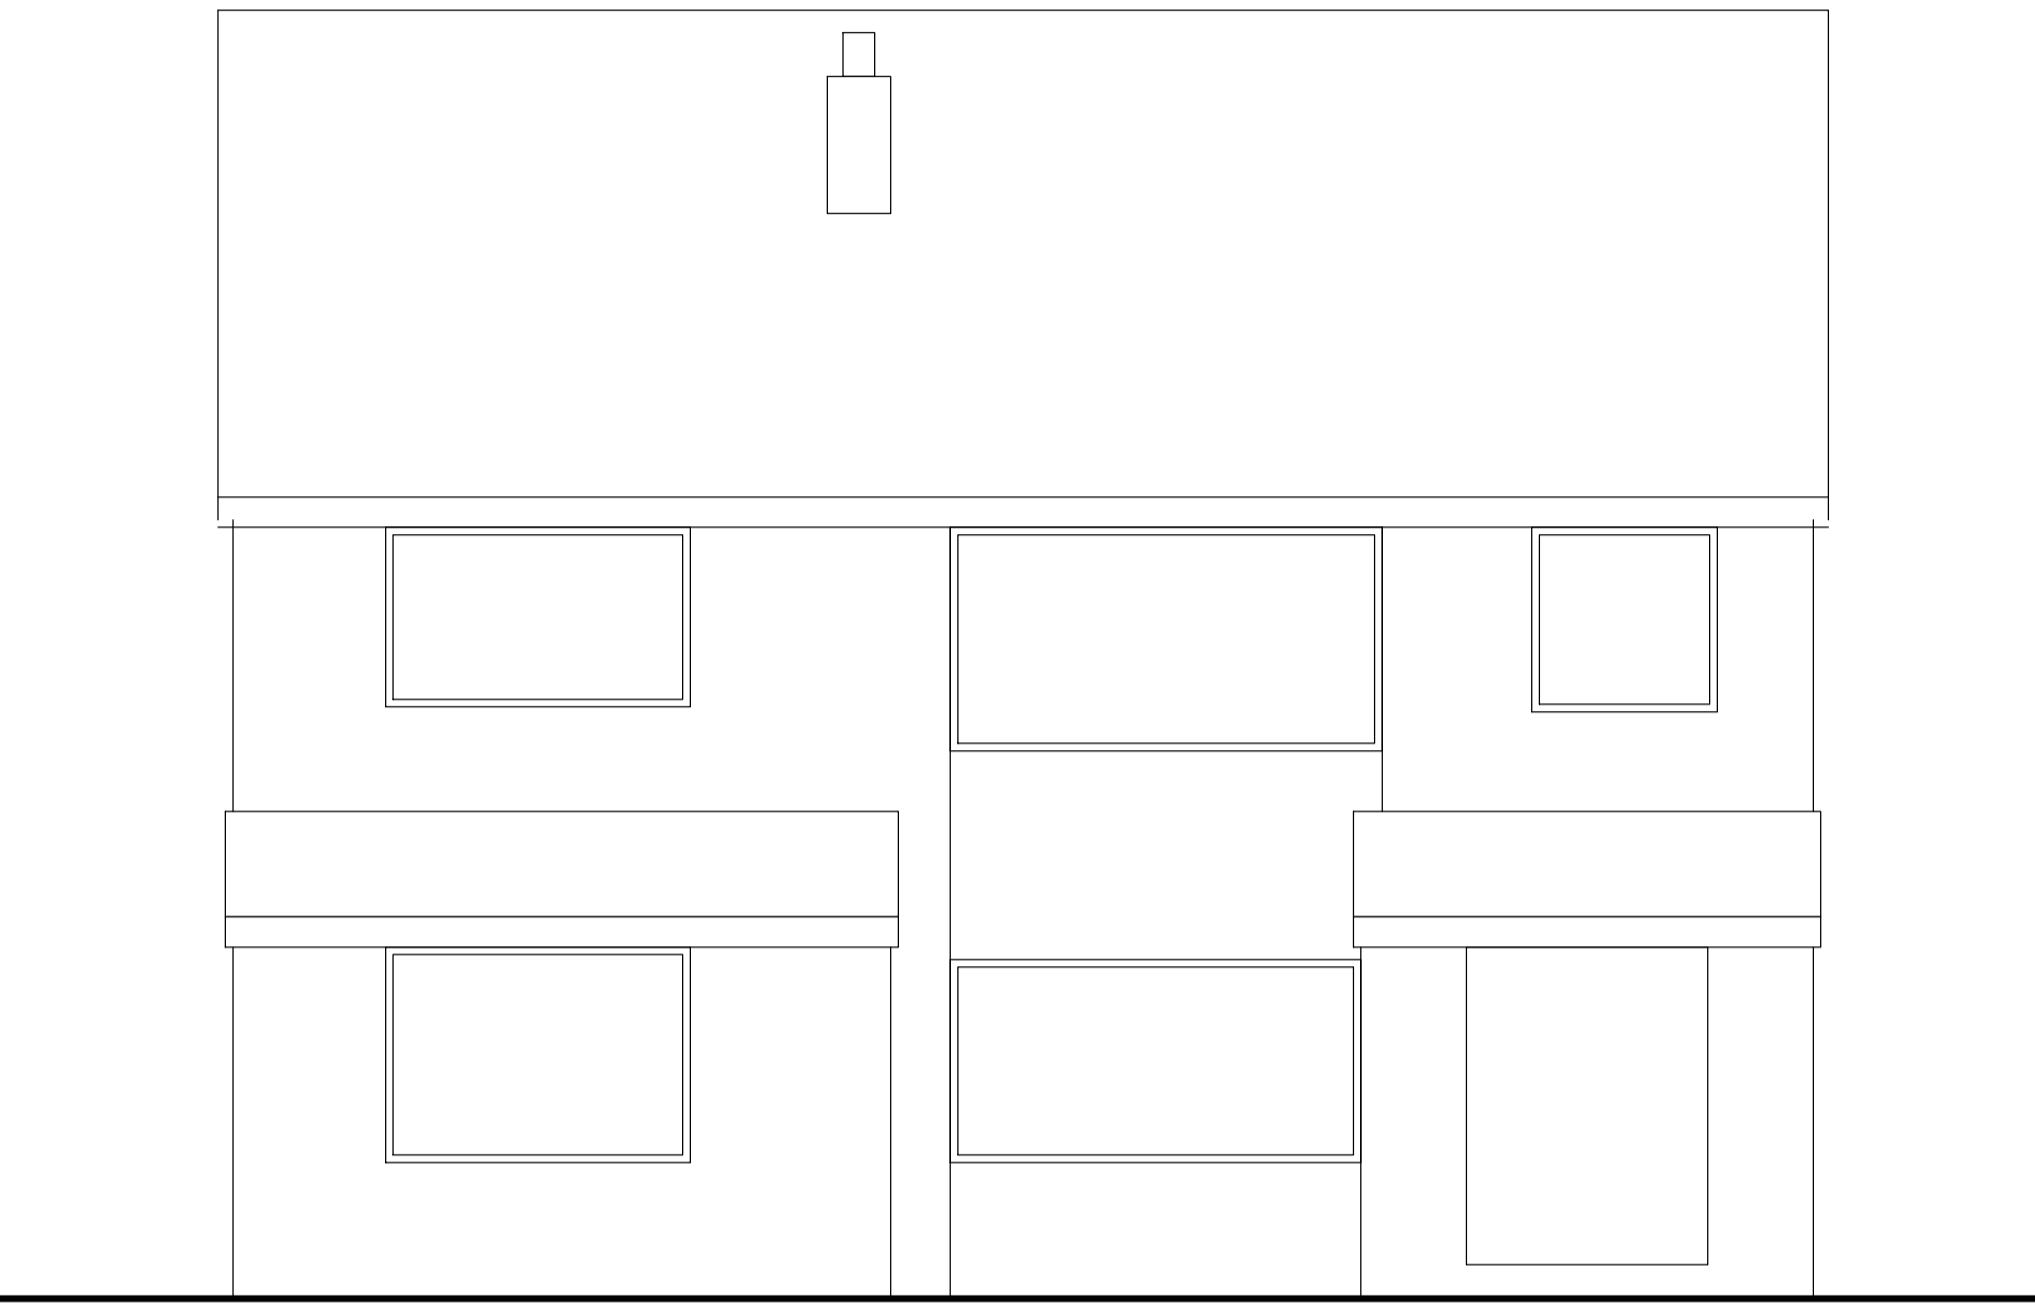

FRONT ELEVATION

	SPARKTECT <small>SPARKTECT.CO.UK 0779 8911 712 mahir@sparkitect.co.uk</small>	
	PROJECT DESCRIPTION STATUS <small>1 BLOSSOM WAY, WEST DRAYTON, UB7 9HF EXISTING ELEVATIONS FOR PLANNING</small>	<small>Scale 1:50</small>
DATE: 10-09-2025	SCALE: A1@1:50	DRAWING No.
		REVISION
		DRAWN: MAB CHECKED: MB 250901-DWG-004 A

For construction purposes dimensions shall not be scaled & figured dimensions must be verified on site before work commences. This drawing is Copyright ©