


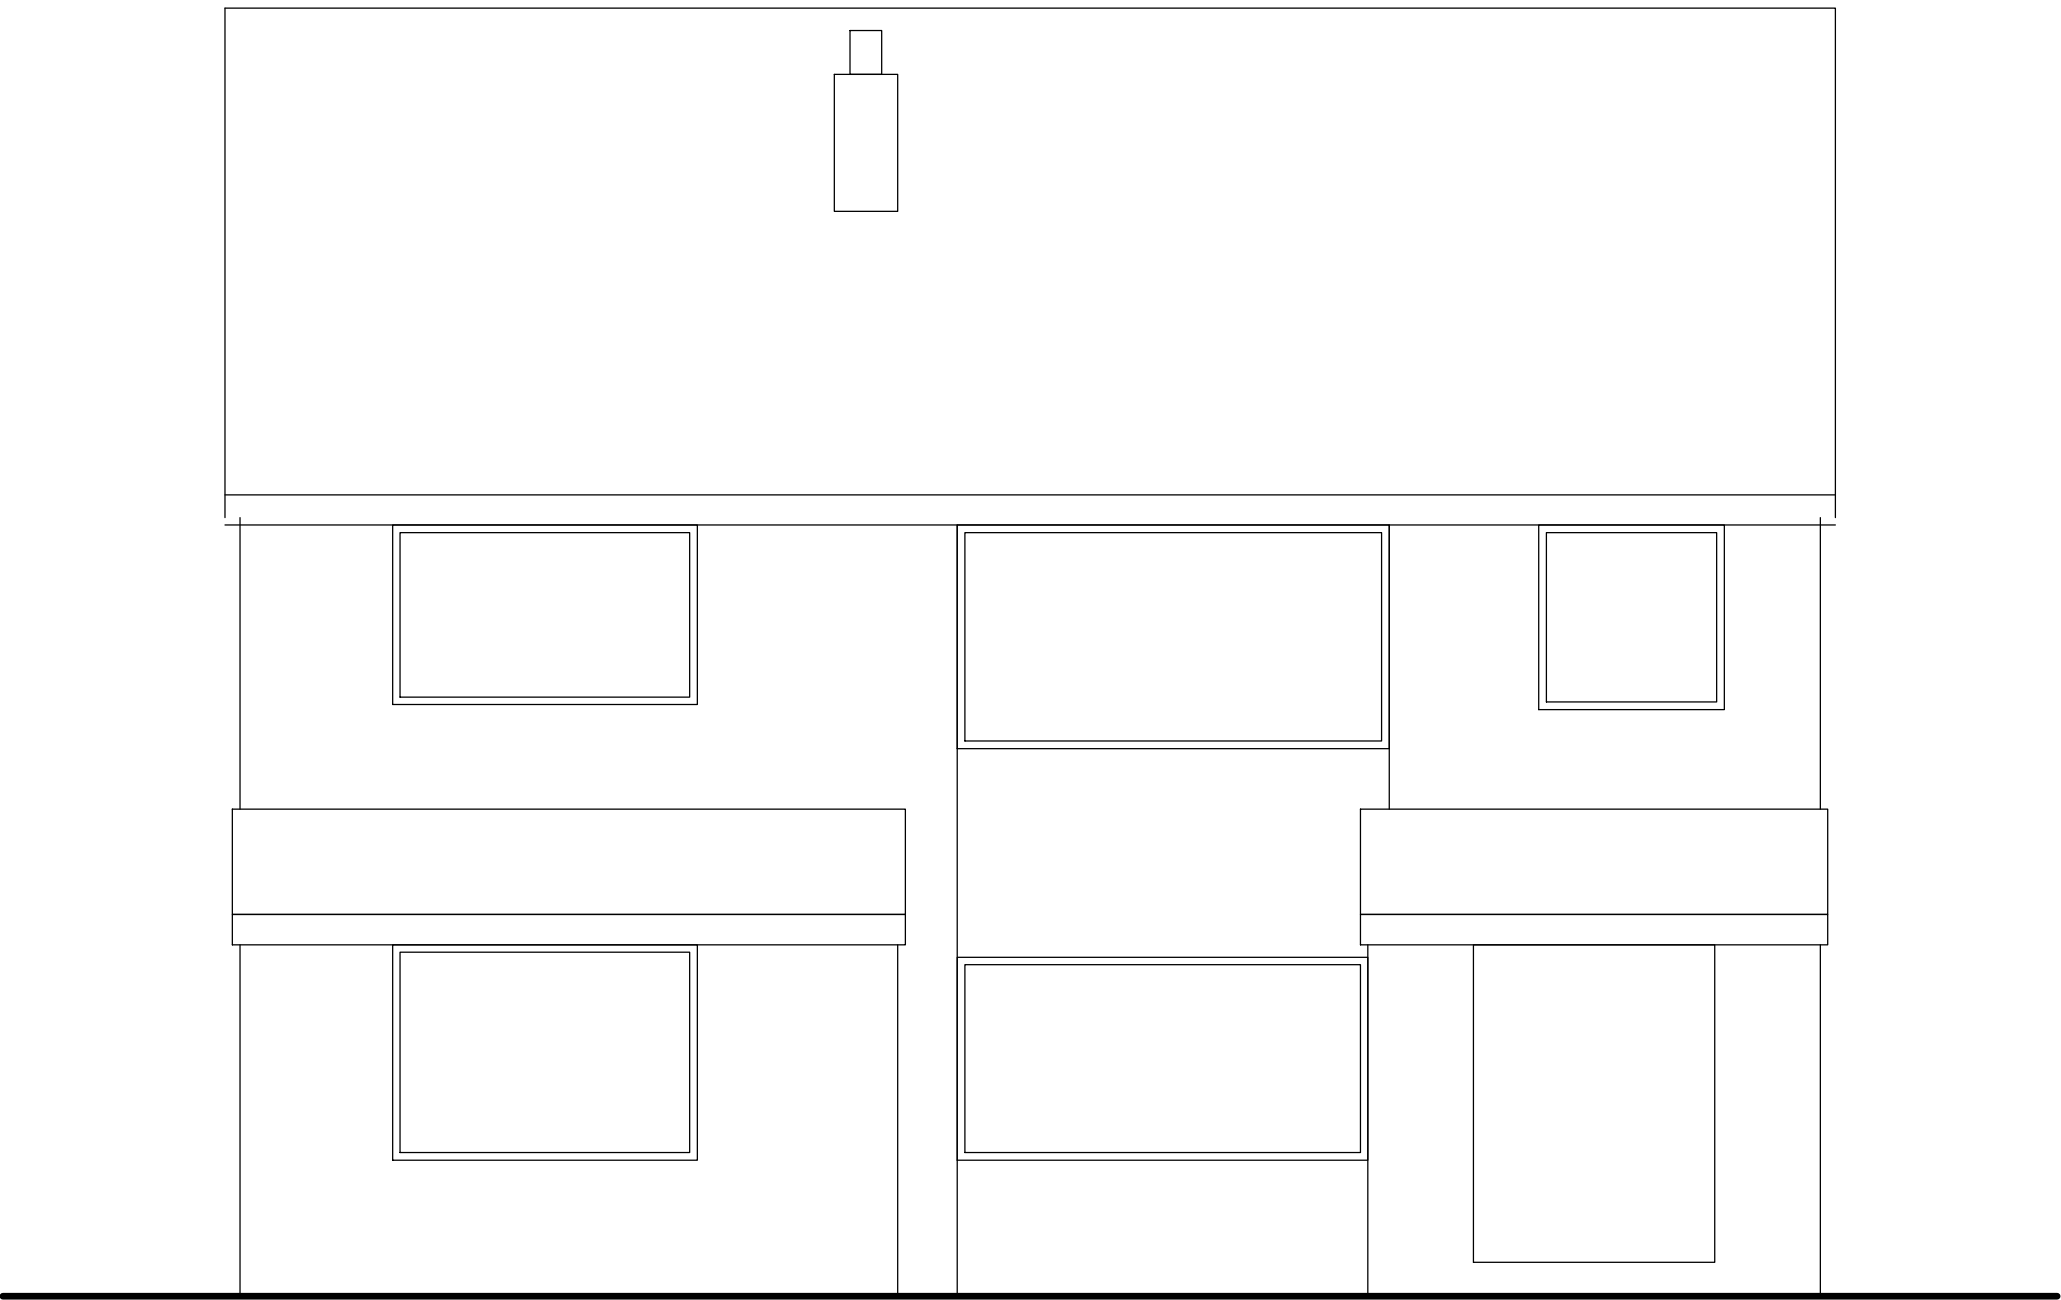

REAR ELEVATION



FRONT ELEVATION



SPARKITECT

SPARKITECT.CO.UK
0779 8911 712
mahir@sparkitect.co.uk

0 1 2m
Scale 1:50

**PROJECT
DESCRIPTION
STATUS**

1 BLOSSOM WAY, WEST DRAYTON, UB7 9HF
PROPOSED ELEVATIONS
FOR PLANNING

DATE: 10-09-2025

SCALE: A1@1:50

DRAWING No.

REVISION

For construction purposes dimensions shall not be
scaled & figured dimensions must be verified on site
before work commences. This drawing is Copyright ©

DRAWN: MAB | CHECKED: MB

250901-DWG-004

B