

67


CHERRY LANE

29.0m

2

1

BLOSSOM WAY

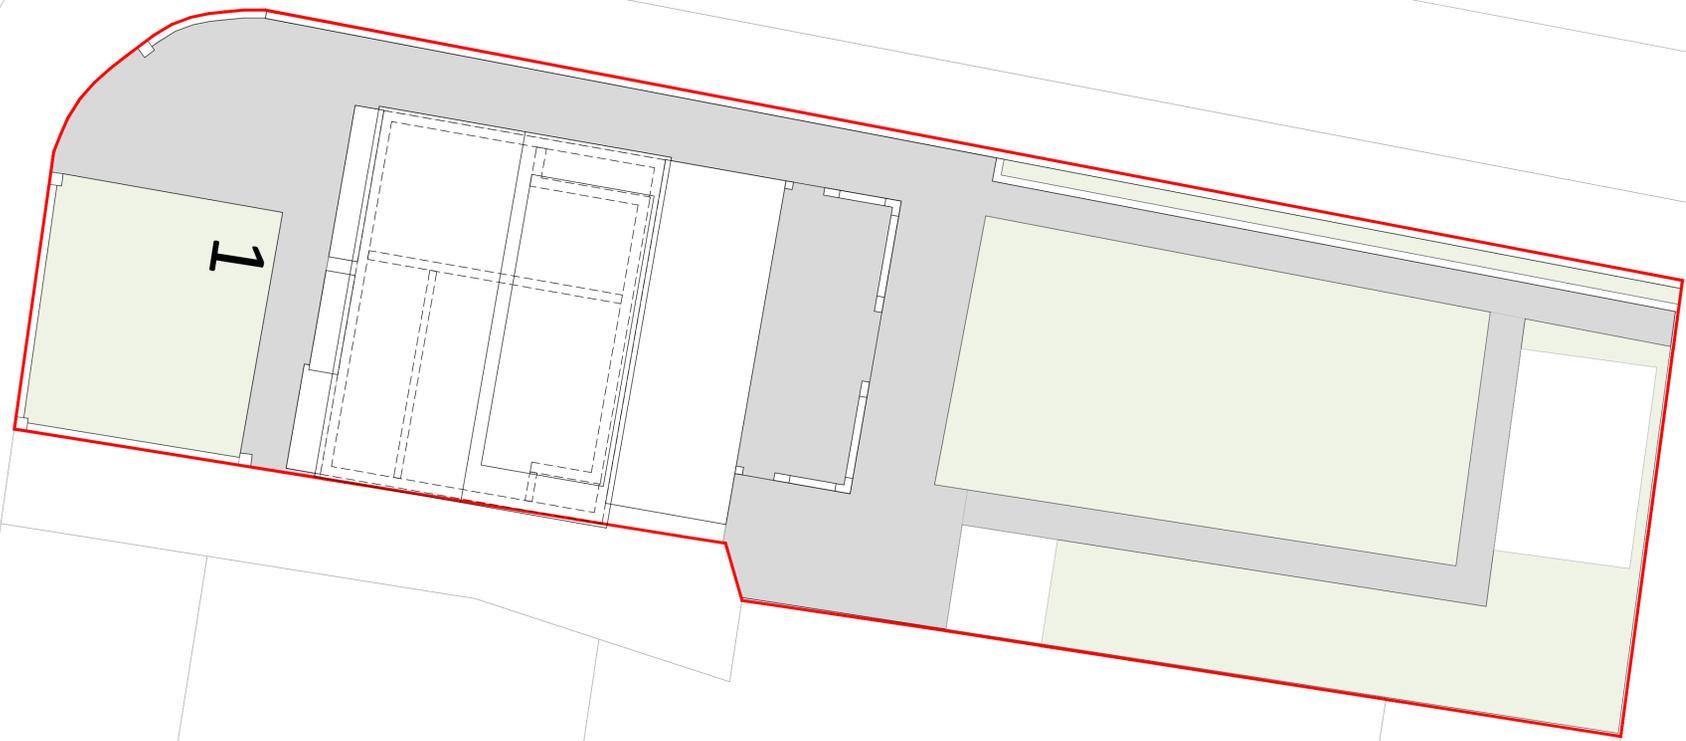

SPARKITECT

SPARKITECT.CO.UK
 0779 8911 712
 mahir@sparkitect.co.uk



PROJECT DESCRIPTION STATUS	LAND REAR OF 1 BLOSSOM WAY, WEST DRAYTON, UB7 9HF		
	EXISTING SITE PLAN FOR PLANNING		
DATE: 10-01-2026	SCALE: A1@1:50	DRAWING No.	REVISION
<small>For construction purposes dimensions shall not be scaled & figured dimensions must be verified on site before work commences. This drawing is Copyright ©</small>		DRAWN: MAB CHECKED: MB	260114-DWG-002 A