

EXISTING FRONT ELEVATION




PROPOSED FRONT ELEVATION




EXISTING REAR ELEVATION



PROPOSED REAR ELEVATION

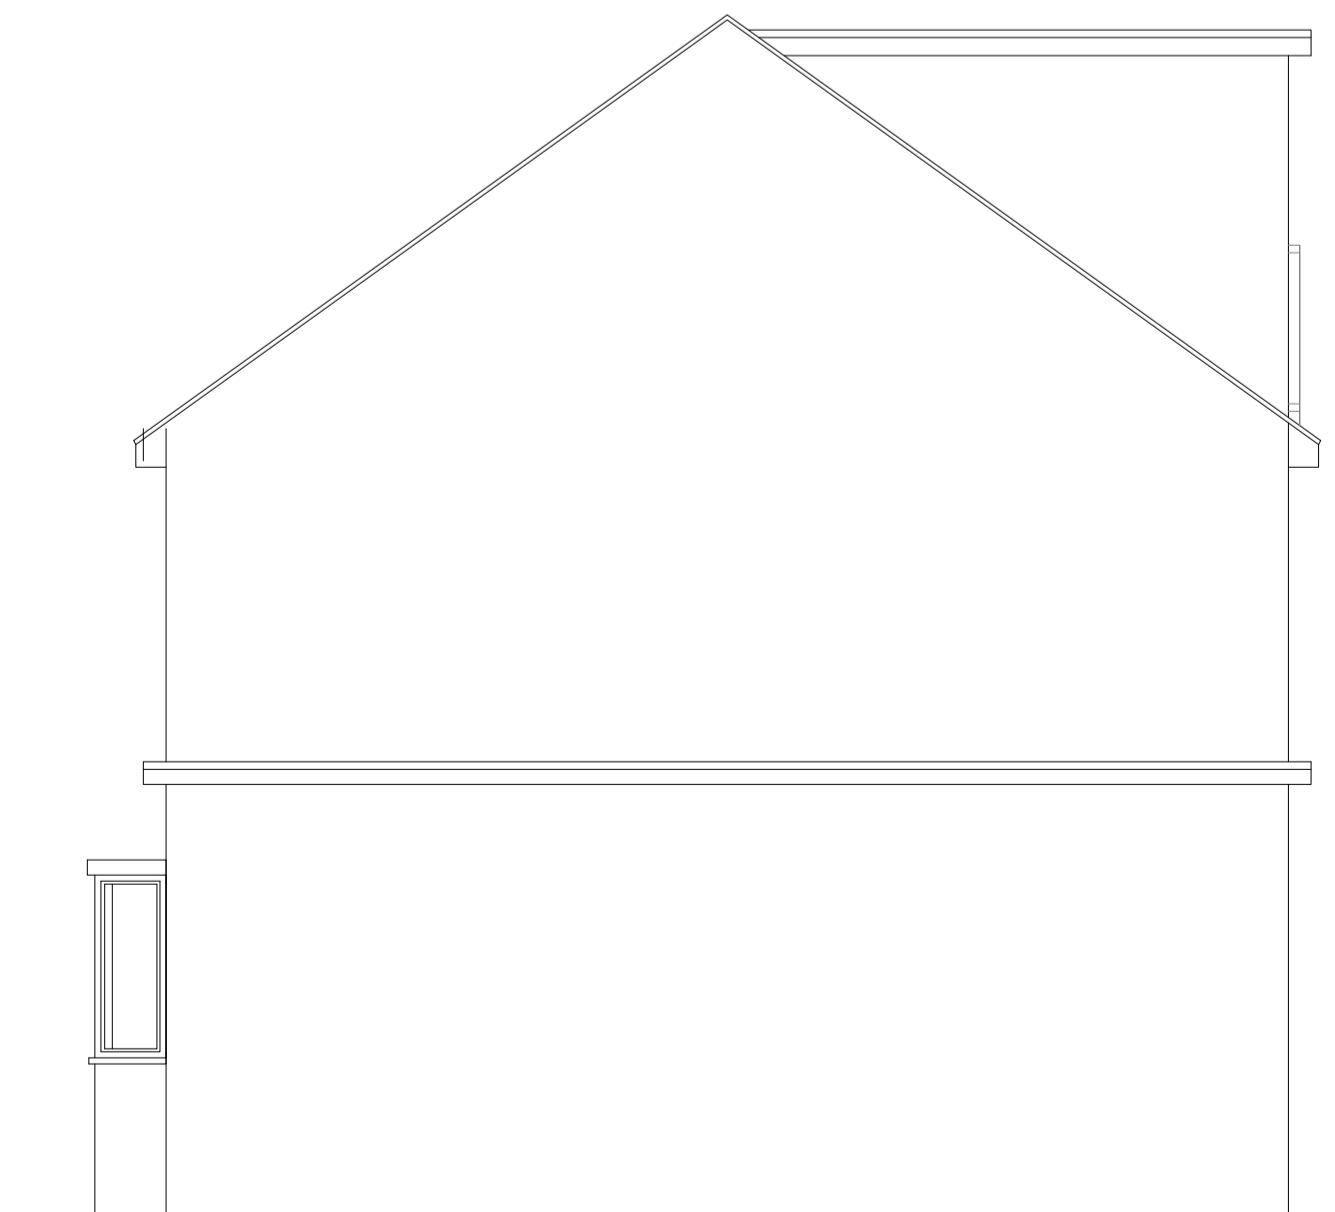

EXISTING SOUTH SIDE ELEVATION

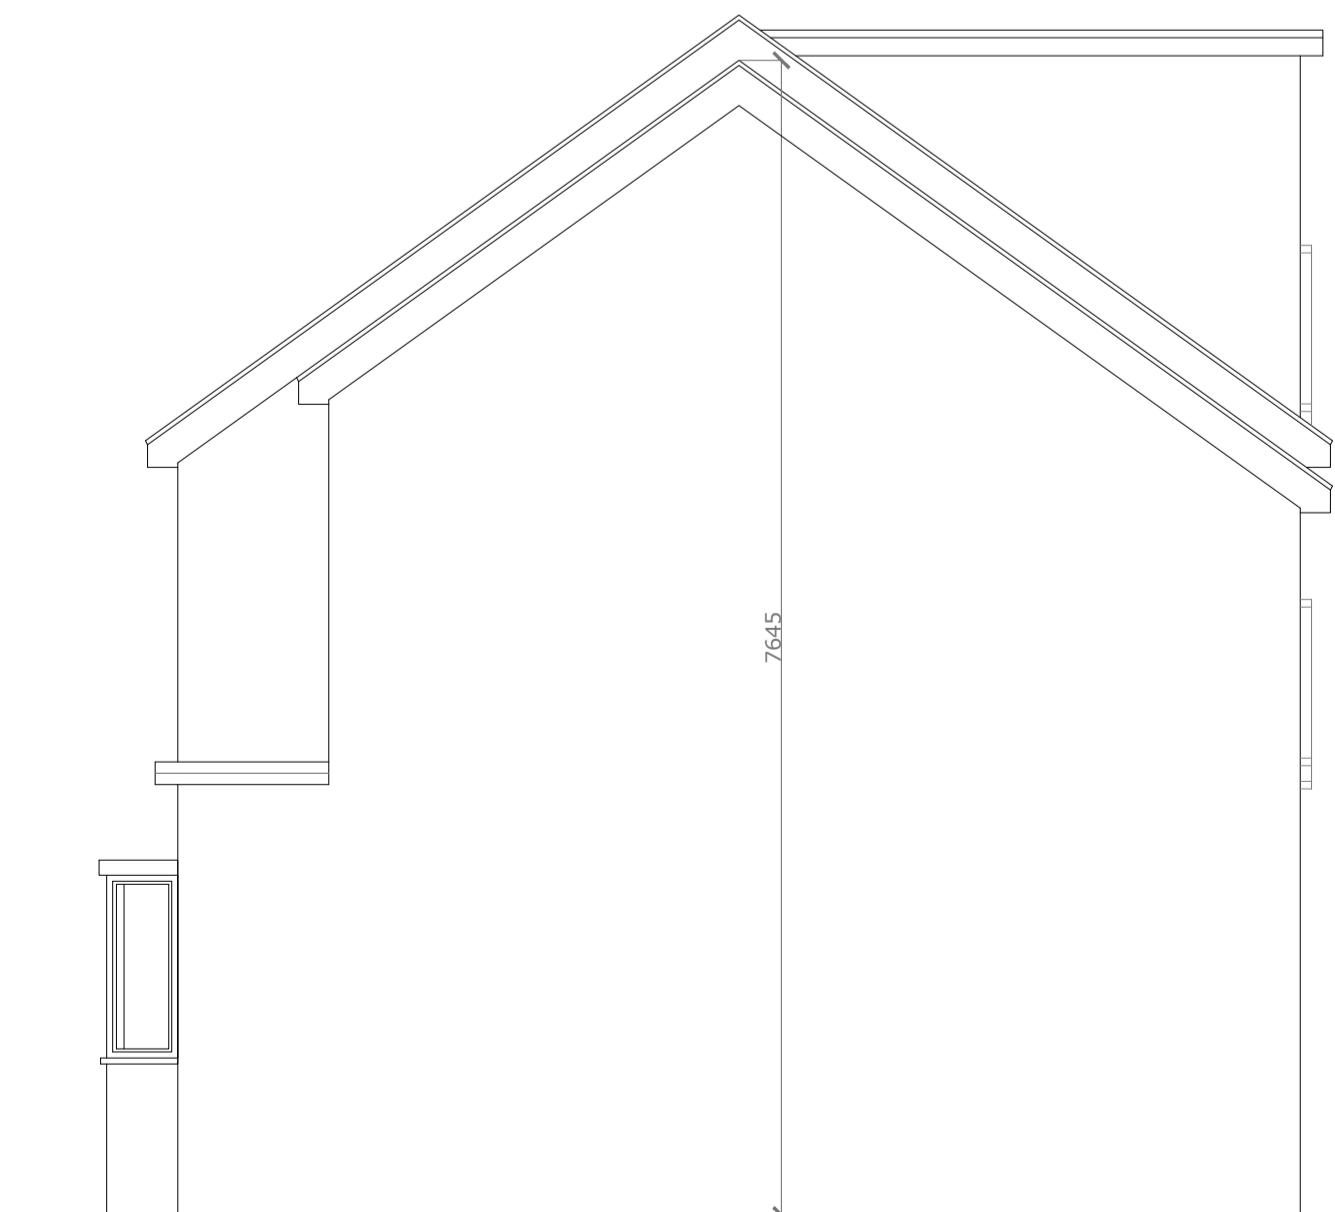

PROPOSED SOUTH SIDE ELEVATION

## GENERAL NOTES

All work to comply with current building regulations and codes of practice

Do not scale from drawings

All dimensions to be checked on site before the start of any work

Proposed External Finish Materials to match Existing External Finish Materials

PROJECT : 44 RESERVOIR  
ROAD RUISLIP HA4 7TU

**SB DESIGN STUDIO**

SHINGINI BISWAS

sbdstudiolondon@gmail.com

07521505399

DWG NAME : EXISTING AND PROPOSED ELEVATIONS

SCALE : 1:50@A1

DWG NO/REV : 44EL001/1

DATE : 17/06/23