



EXISTING GROUND FLOOR PLAN

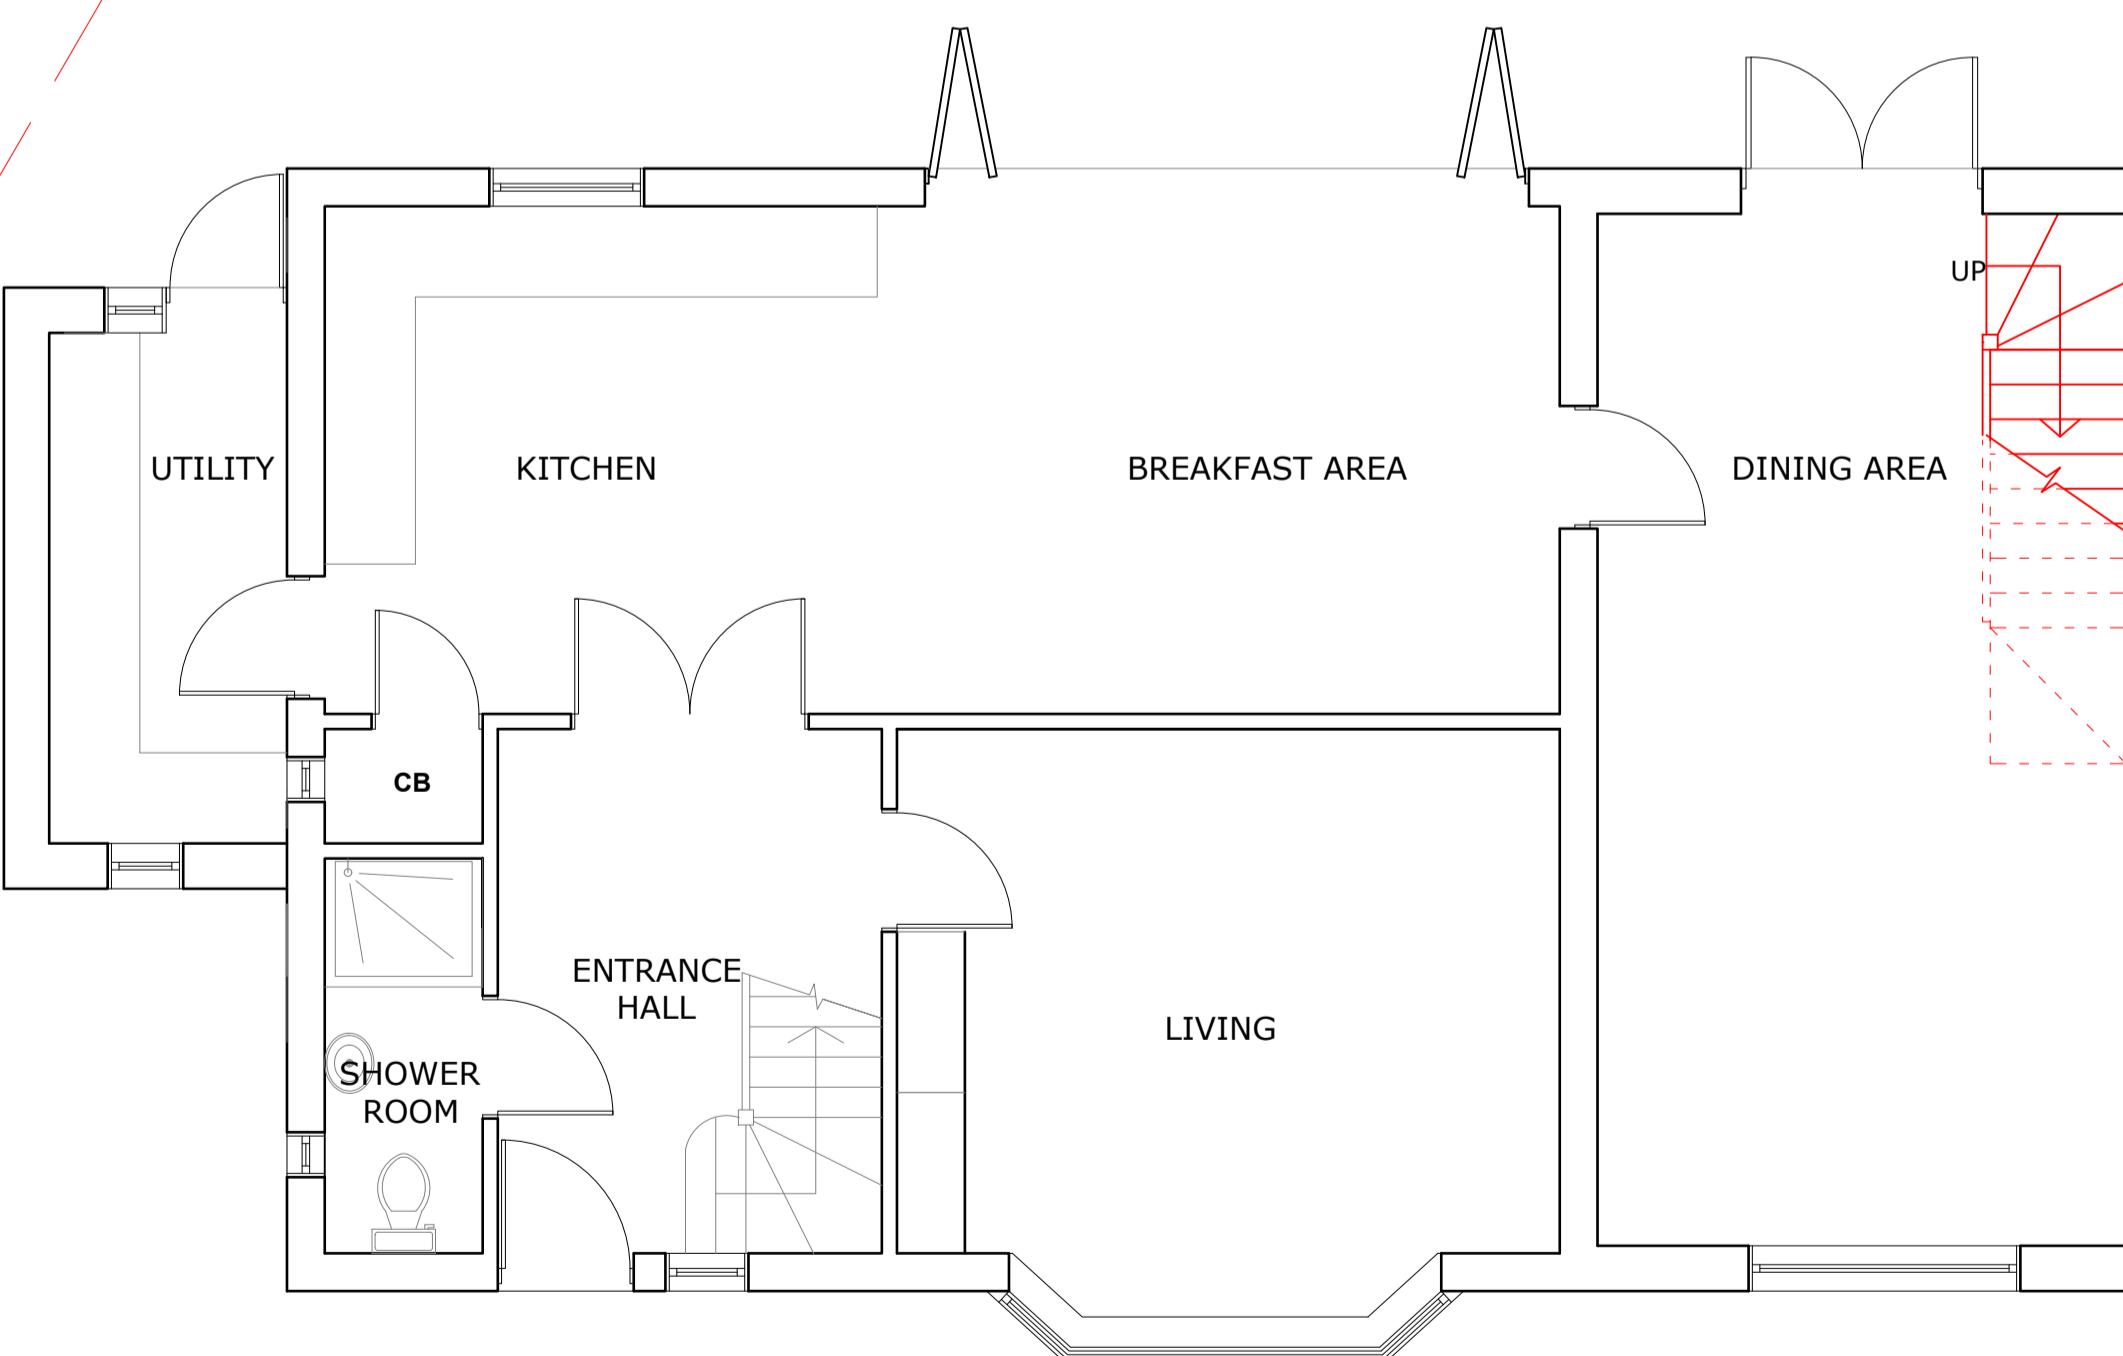

EXISTING FIRST FLOOR PLAN



PROPOSED GROUND FLOOR PLAN

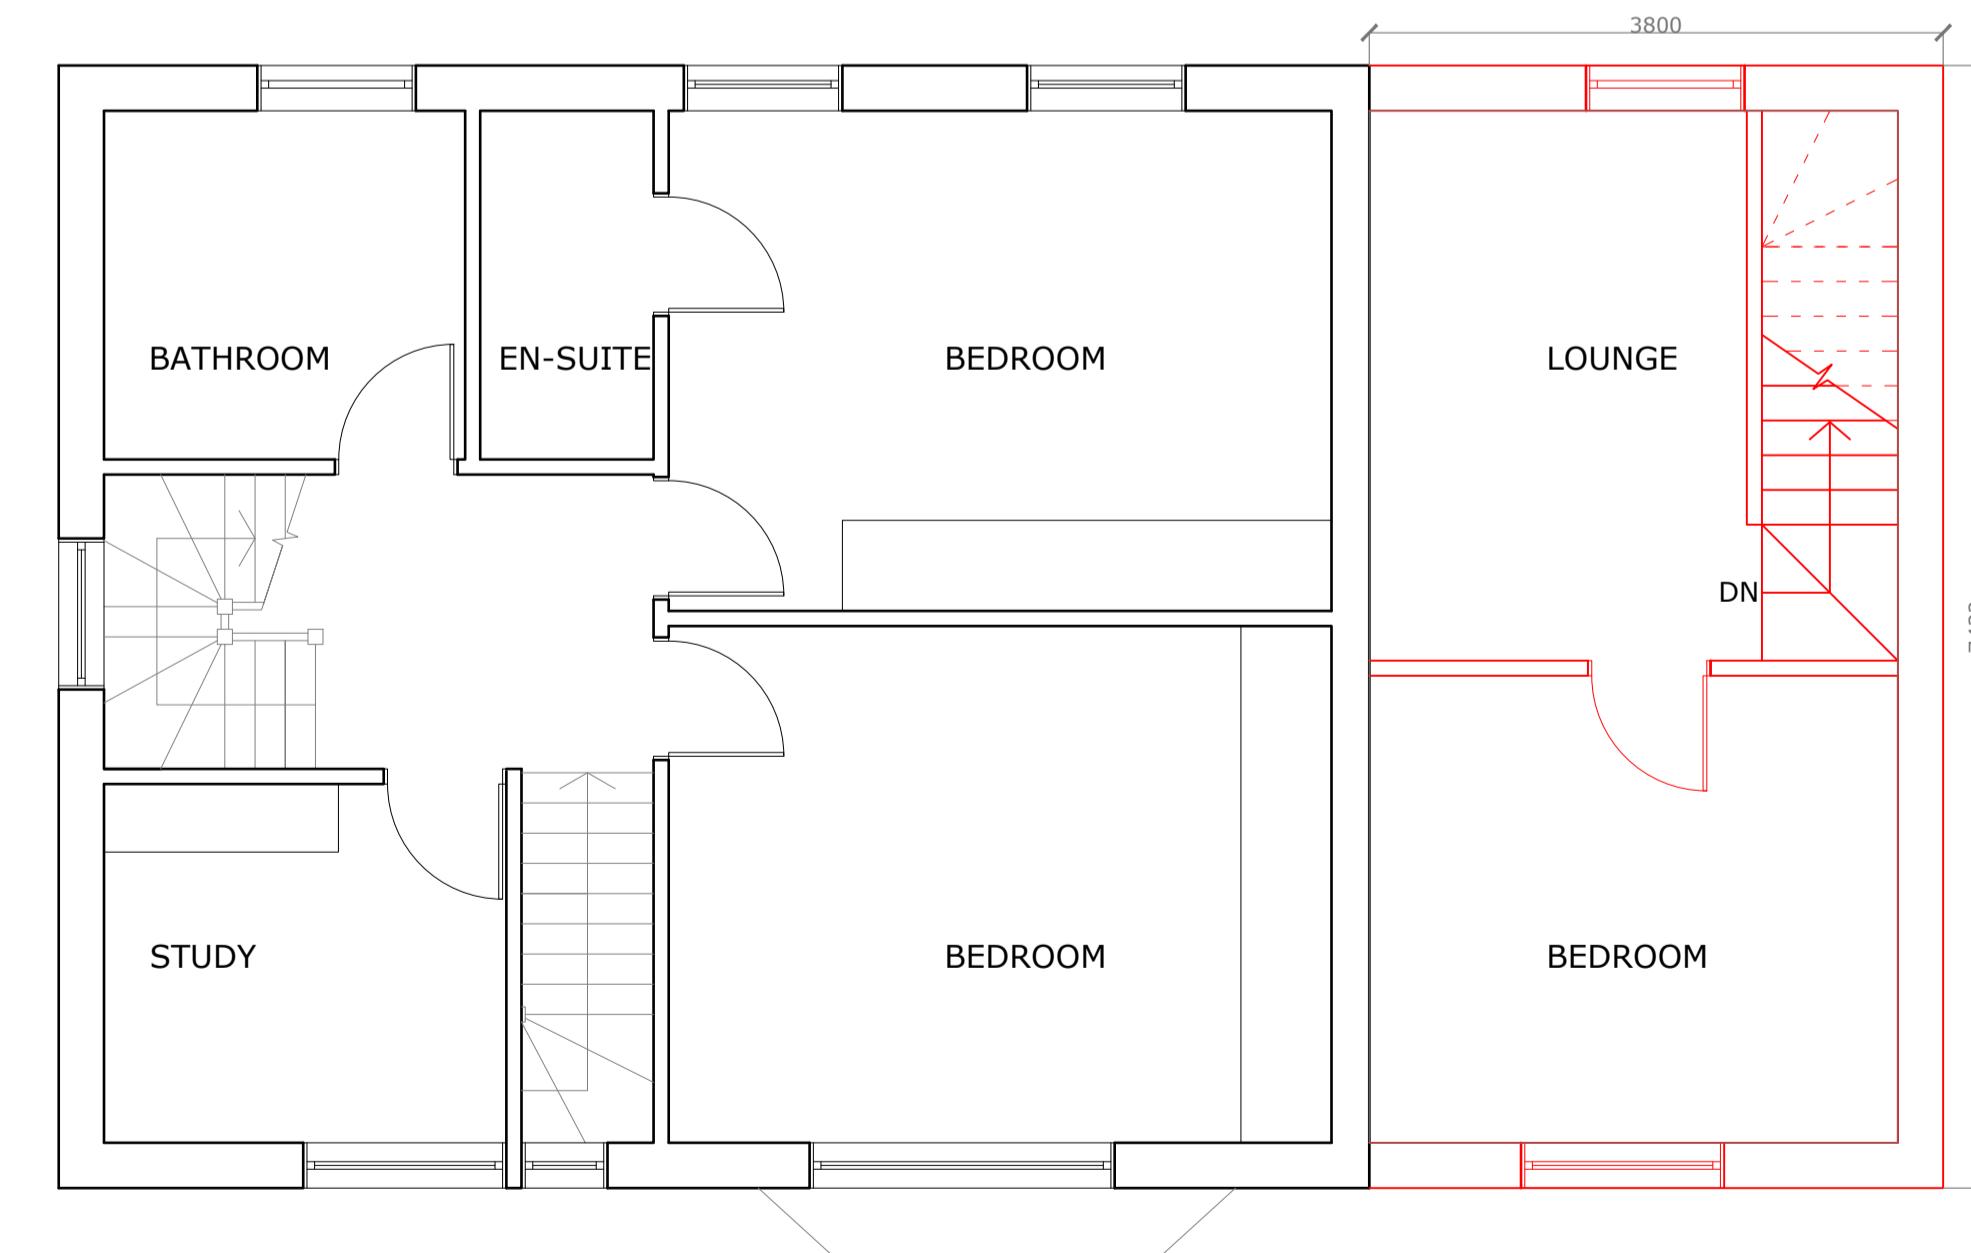

PROPOSED FIRST FLOOR PLAN

GENERAL NOTES

All work to comply with current building regulations and codes of practice

Do not scale from drawings

All dimensions to be checked on site before the start of any work

Proposed External Finish Materials to match Existing External Finish Materials

PROJECT : 44 RESERVOIR
ROAD RUISLIP HA4 7TU

SB DESIGN STUDIO

SHINGINI BISWAS
sbdstudiolondon@gmail.com

07521505399

DWG NAME : EXISTING AND PROPOSED GROUND AND FIRST FLOOR PLANS

SCALE : 1:50@A1

DWG NO/REV : 44FP001

DATE : 26/04/23