





Existing side elevation

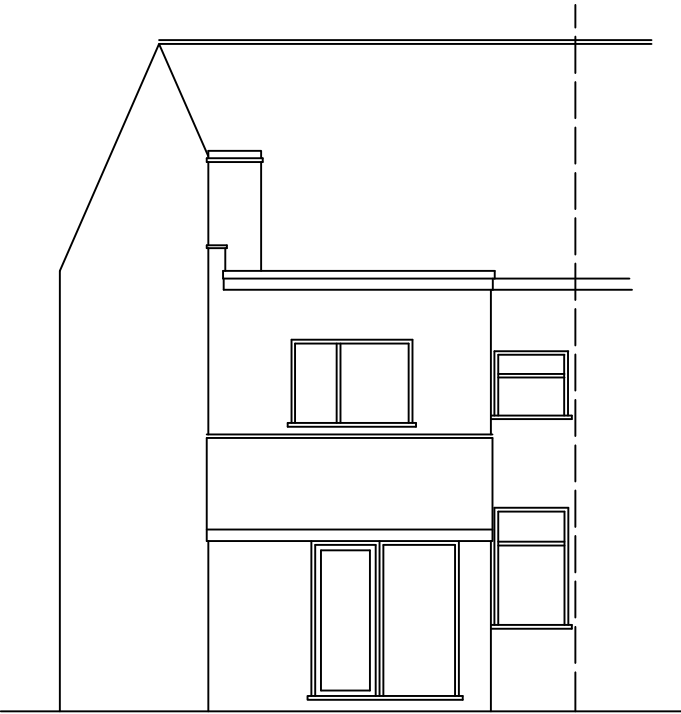

Existing rear elevation

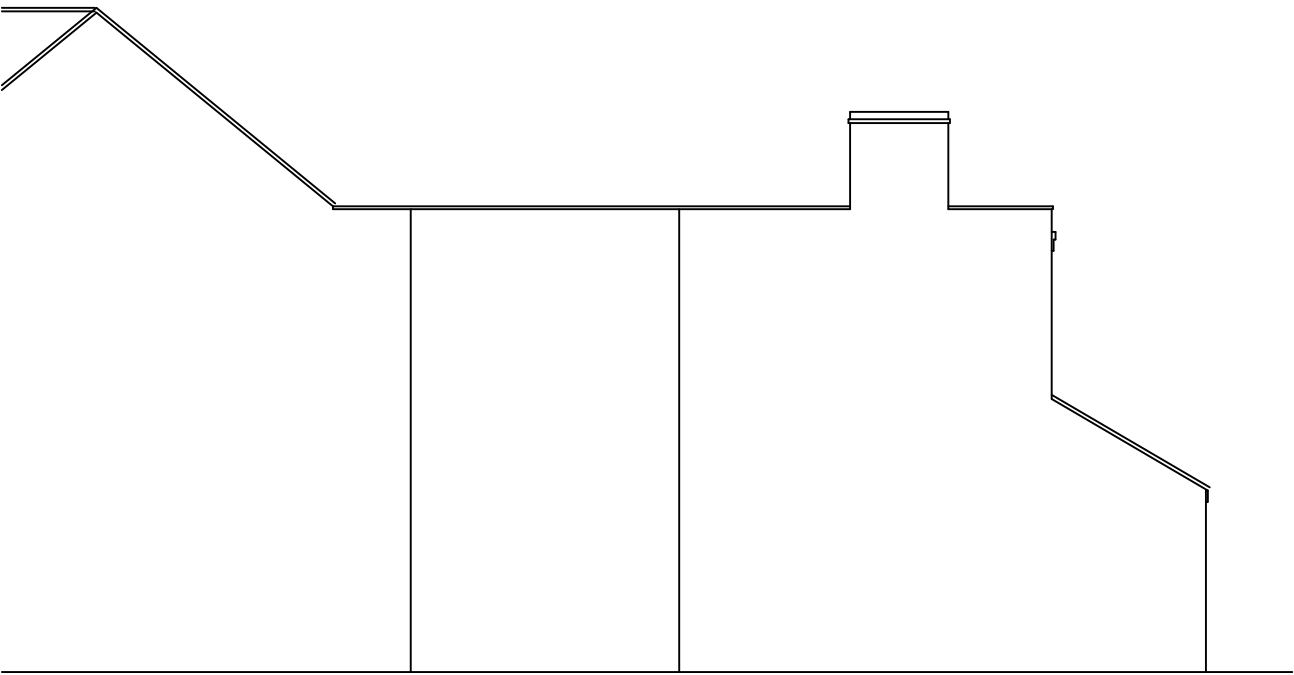

Existing side elevation



Revisions:		
ABA Chartered Surveyors 103 Manor Way, Ruislip, HA4 8HW. email:aba@aujla.co.uk Tel: 020 8574 3535		
scale 1:100 @A3 date 03/12/23		title Existing elevations.
drg no 2345-ex-02	rev	site 314 High Street, Harlington, HA3 5DU.
Status.	For consultation.	