




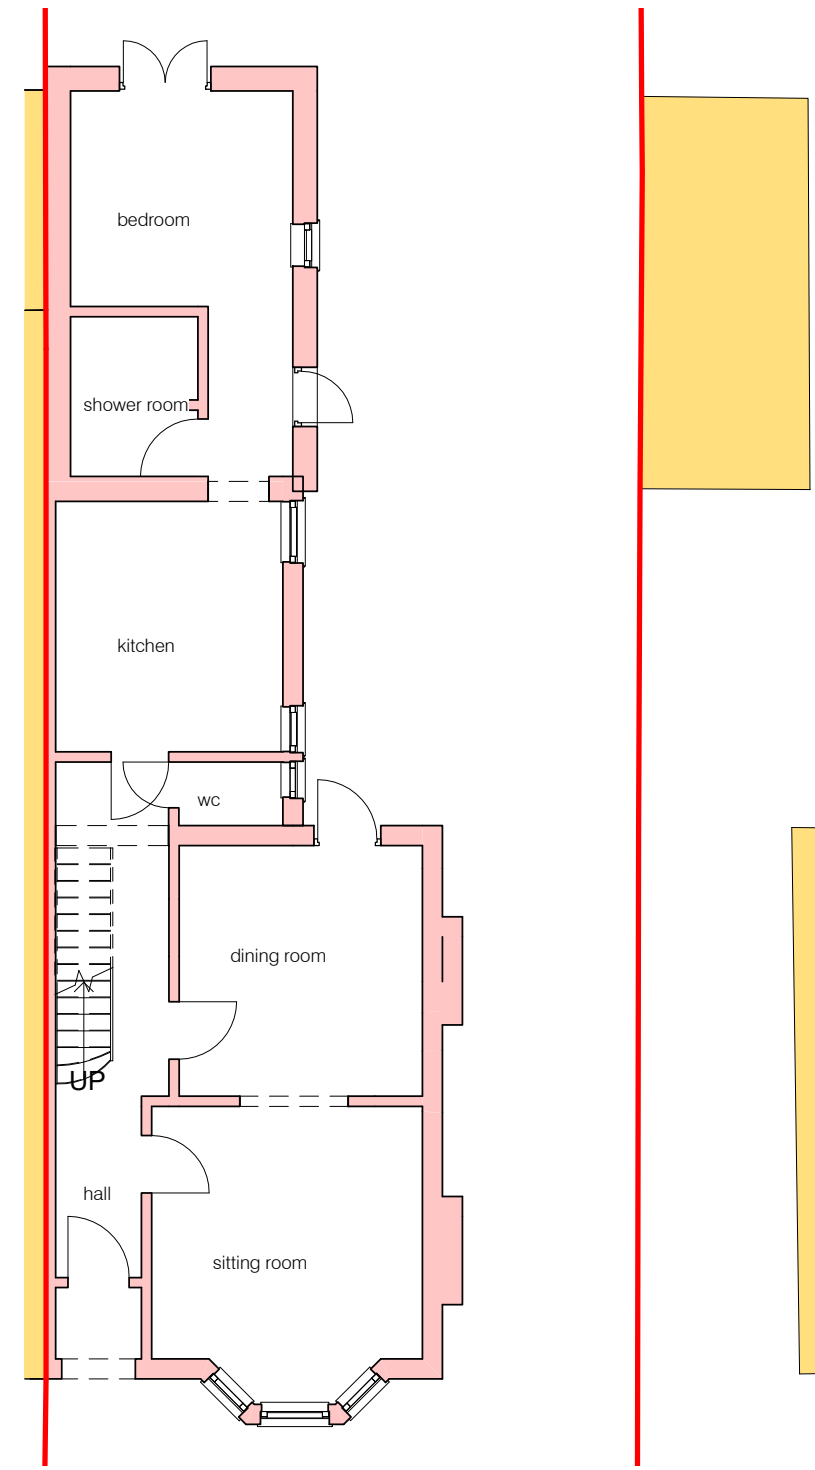


EXISTING GROUND FLOOR

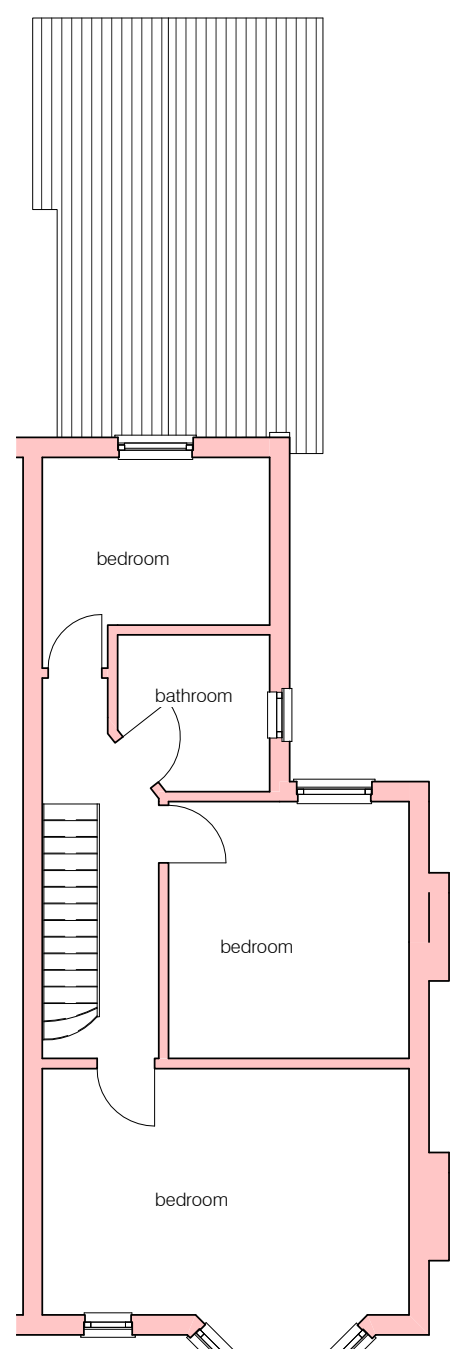


EXISTING FIRST FLOOR

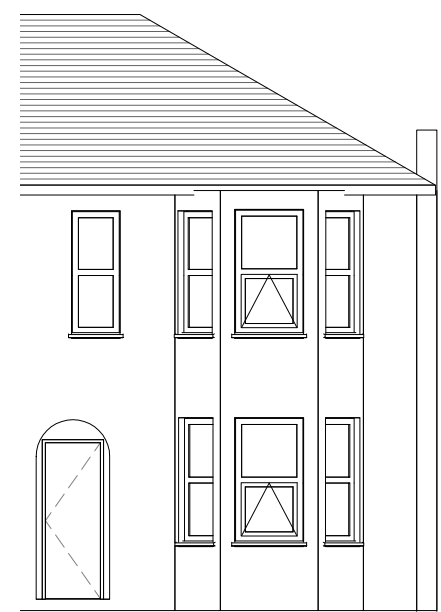


EXISTING FRONT ELEVATION

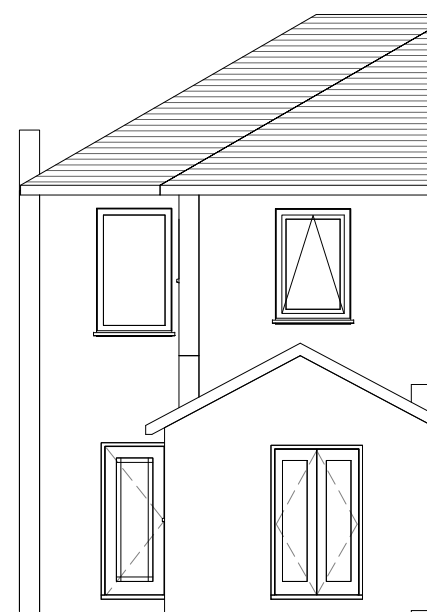

EXISTING REAR ELEVATION

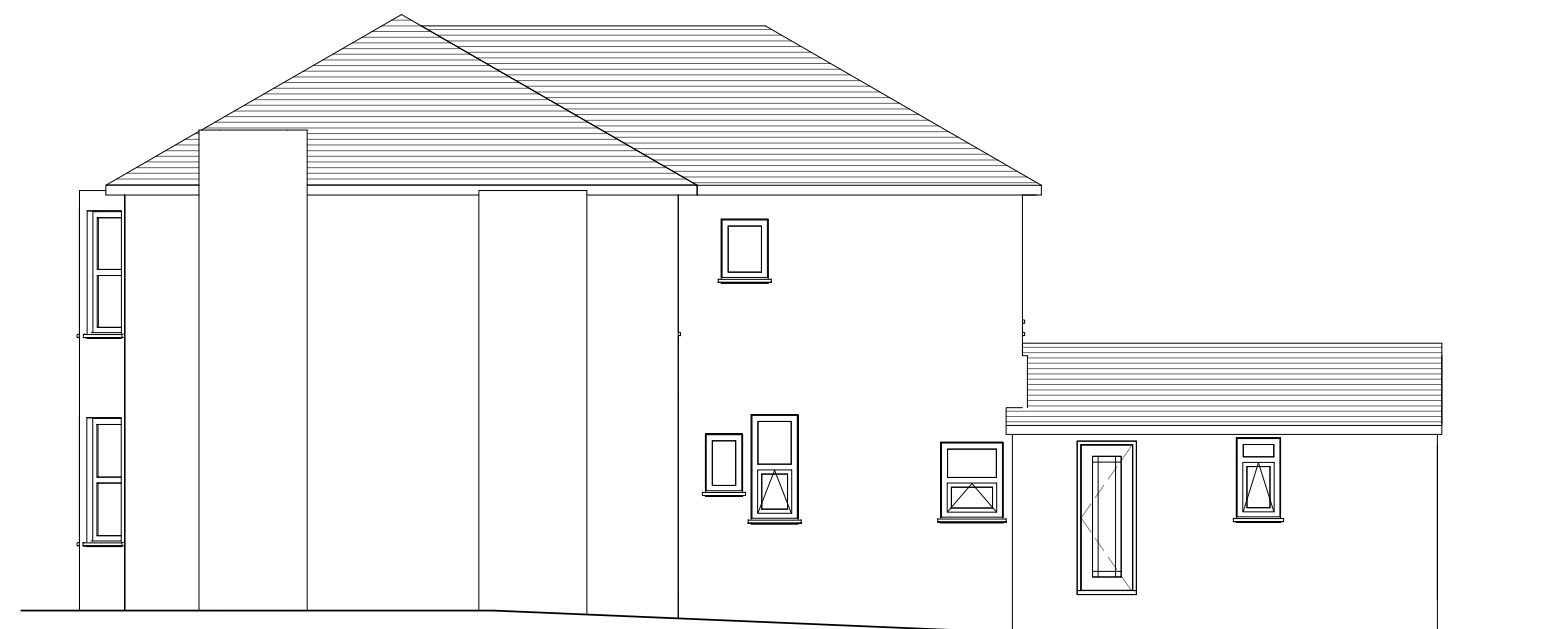

EXISTING RH SIDE ELEVATION

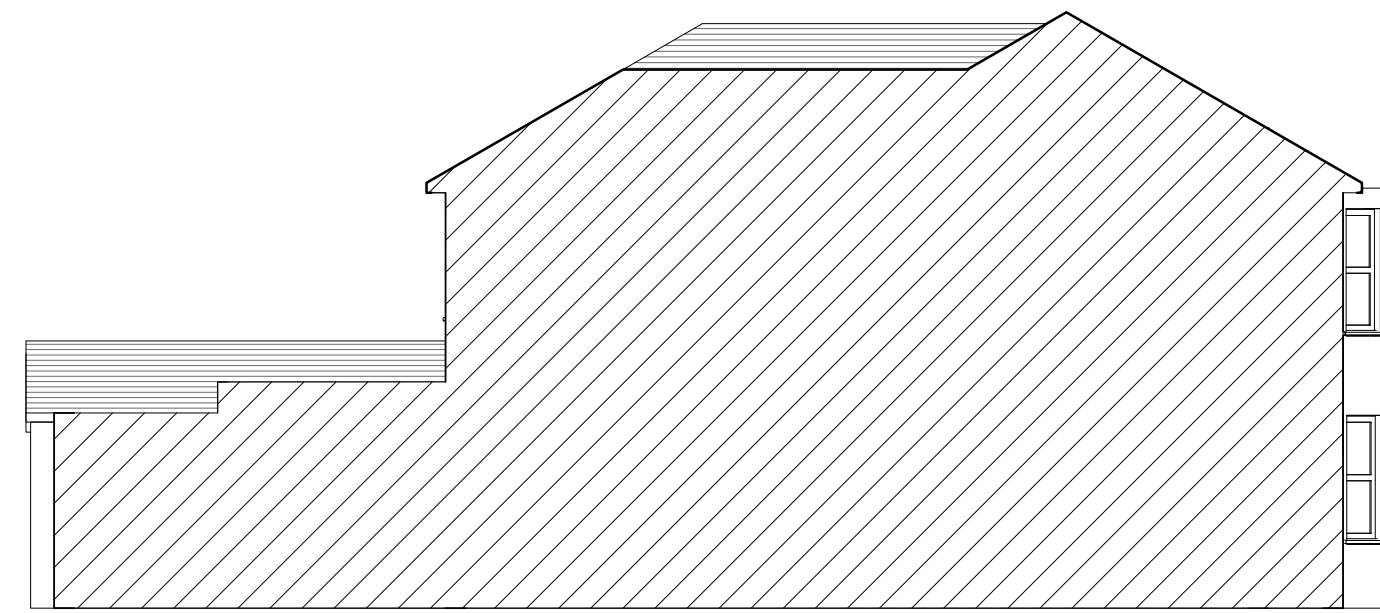

EXISTING LH SIDE ELEVATION



REAR PHOTO




SIDE VIEW




REAR VIEW




REAR SIDE VIEW

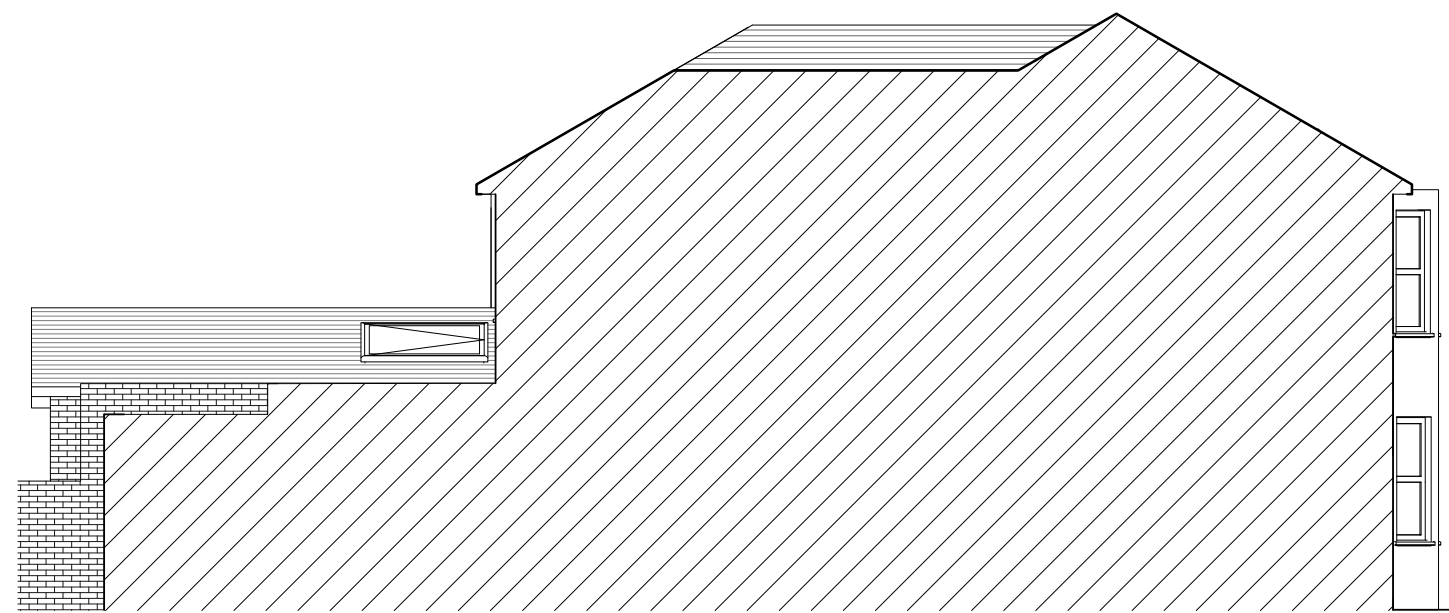


PROPOSED LH SIDE ELEVATION

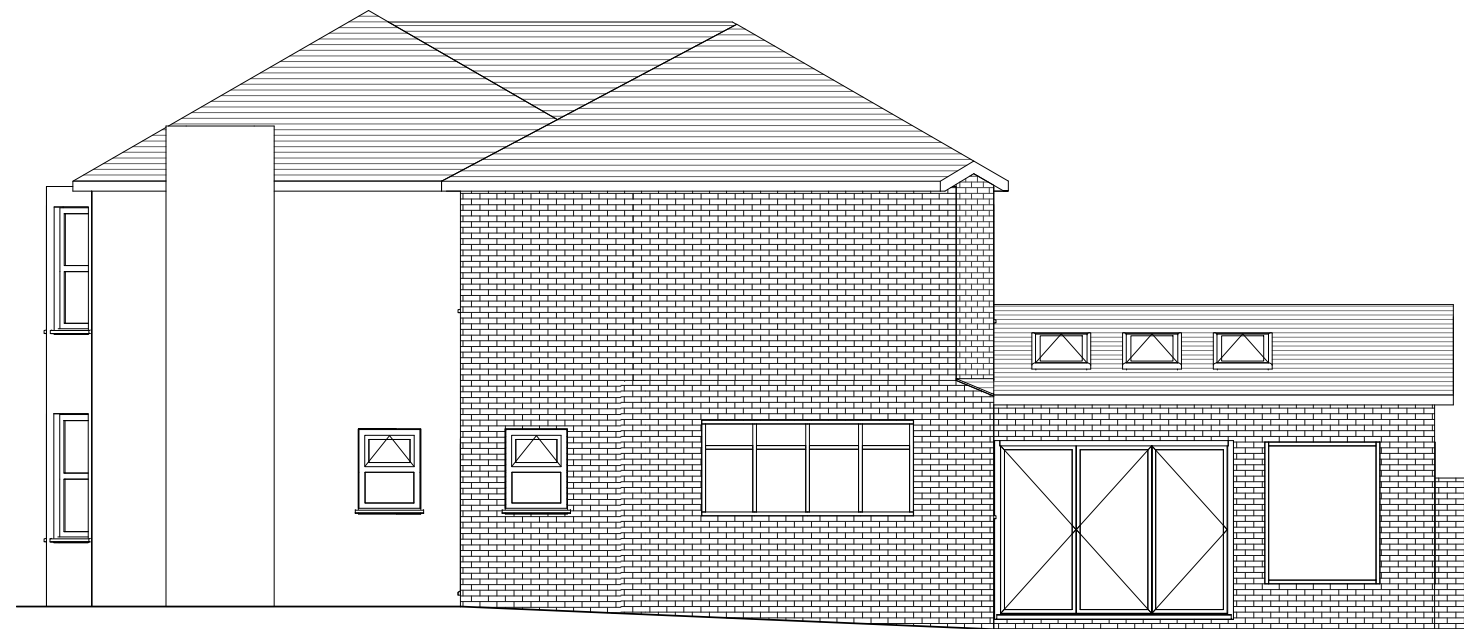


PROPOSED RH SIDE ELEVATION

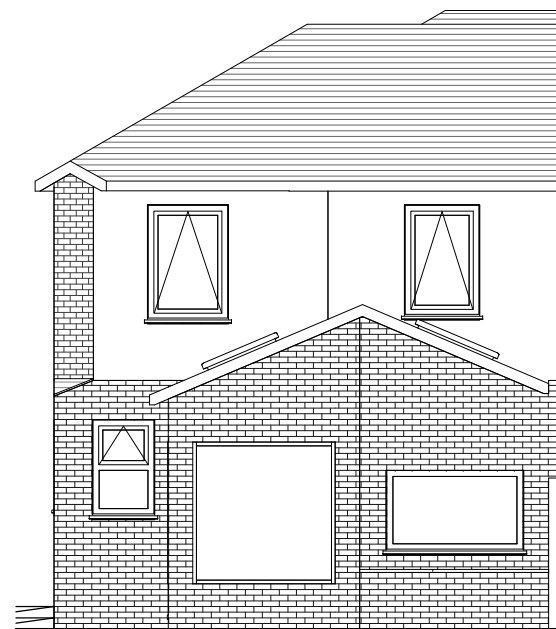


PROPOSED REAR ELEVATION

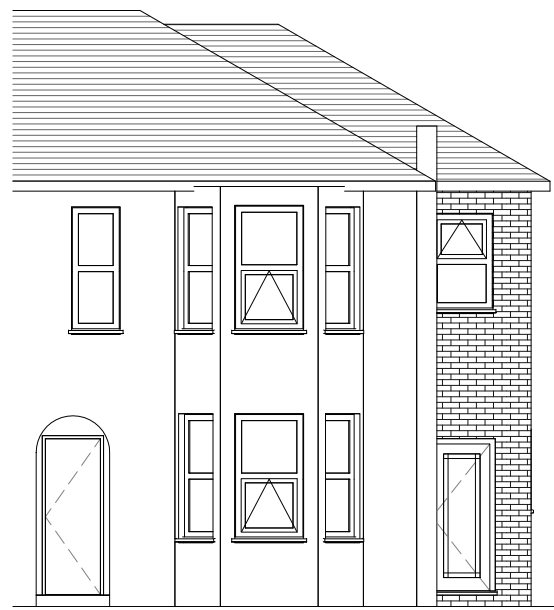


PROPOSED FRONT ELEVATION

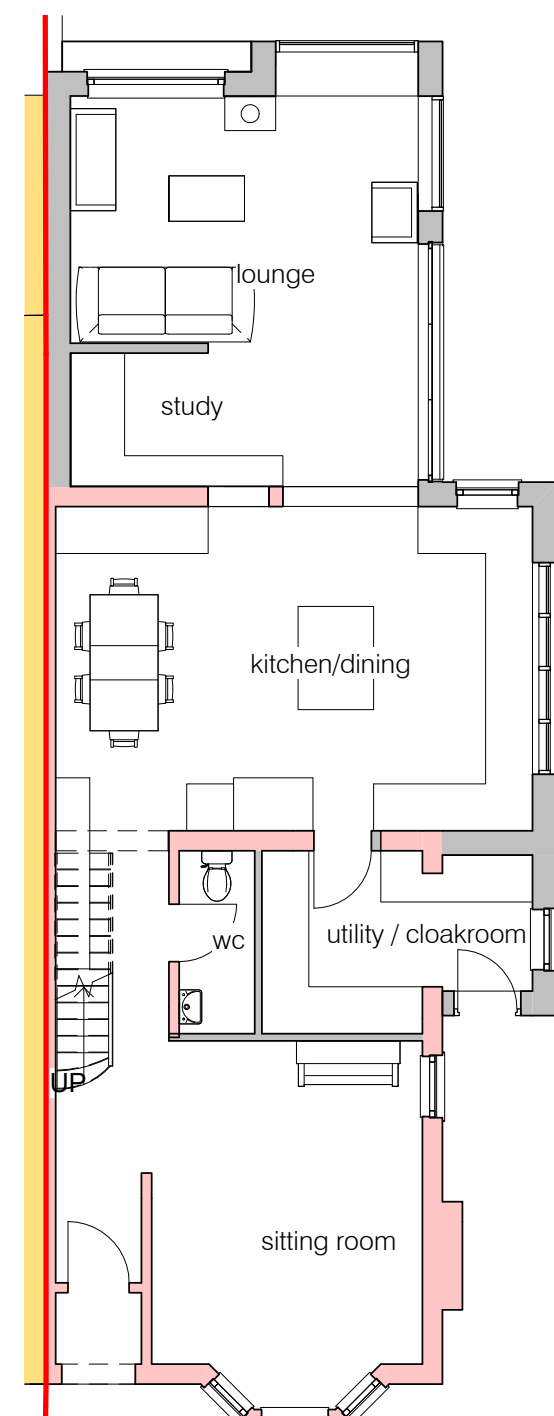

PROPOSED GROUND FLOOR

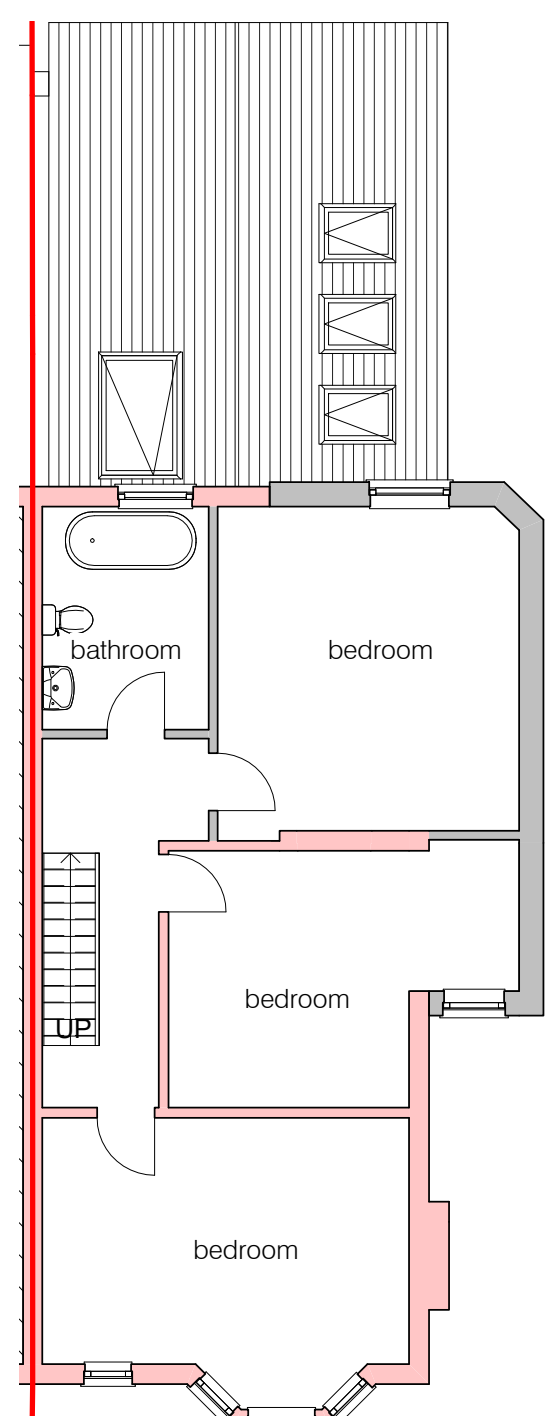

PROPOSED FIRST FLOOR

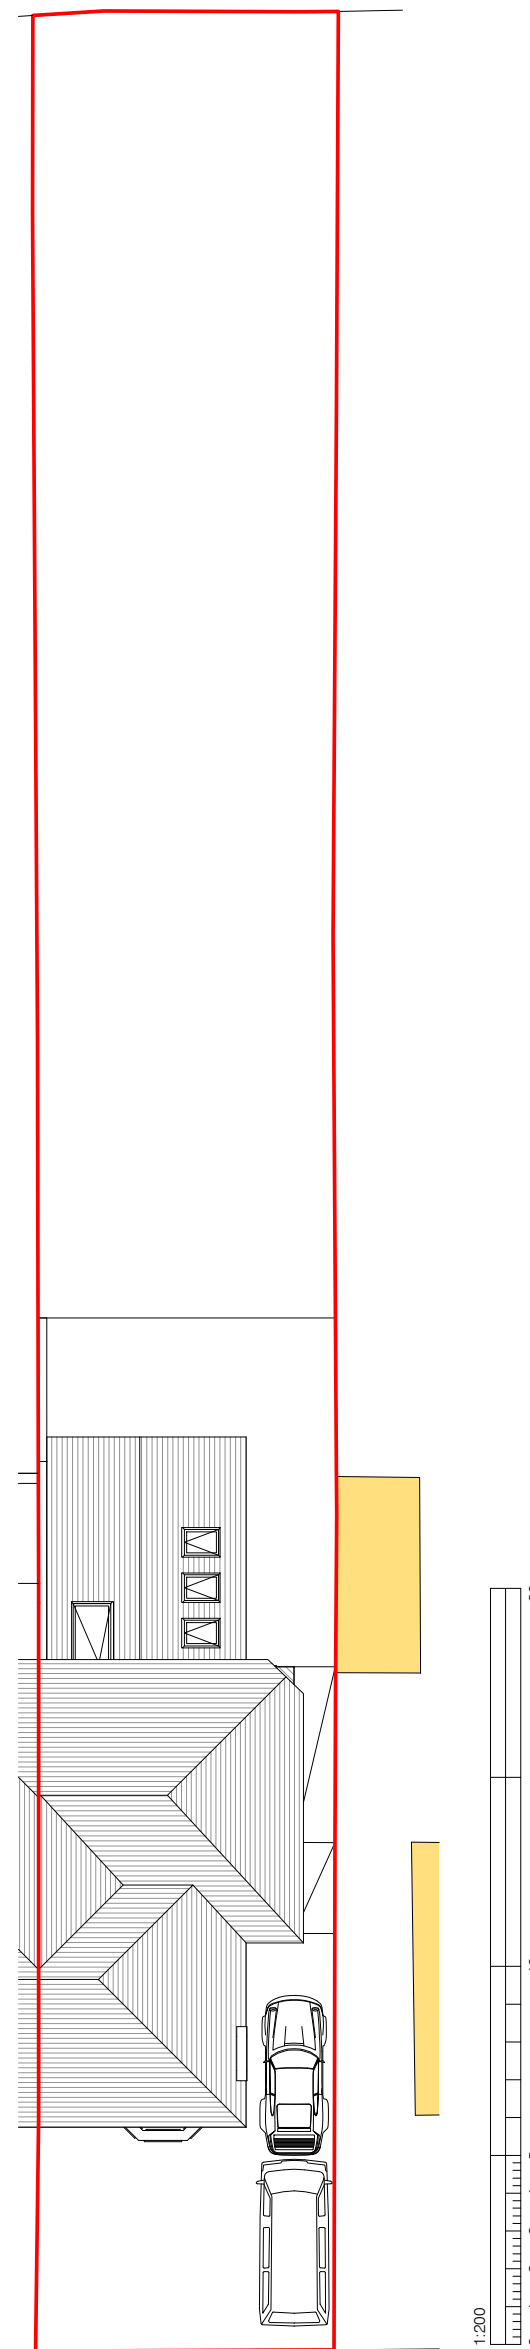

SITE PLAN

DUTY OF COOPERATION
Release of these plans contemplates further cooperation among the owner, his contractor, and the designer. Design and construction are complex. Although the designer and his consultants have performed their service with due care and diligence, they cannot guarantee perfection. Communication is imperfect and every contingency cannot be anticipated. Any dissatisfaction or defect discovered by the use of these plans shall be reported within 2 business days from the date of discovery to the designer. A failure to cooperate by notice to the designer shall relieve the designer from responsibility for all consequences. Notice shall be made by certified mail to the designer's address indicated below. Changes made from the plans without consent of the designer are unauthorized, and shall relieve and indemnify the designer of responsibility for all consequences, including damages and legal fees, arising out of such changes.

The contractor shall verify all dimensions, datums and levels prior to commencement of work. Variations and modifications to work shown on these drawings shall not be carried out without written permission from the architect.

DESIGN NOTES:
Do Not Scale from this Drawing

Mr & Mrs Williamson
Side & Rear Extension Works
26 Reginald Road
Northwood, Middlesex
HA6 1EE
SITE PLAN, EXISTING & PROPOSED SCHEME
Scale: As indicated this is an A1 sheet
Date: DECEMBER 2017
Drawn By: AL Checked: AL
Project No: ALD298
Sheet No: PL-002D
05/03/2018 13:19:56