


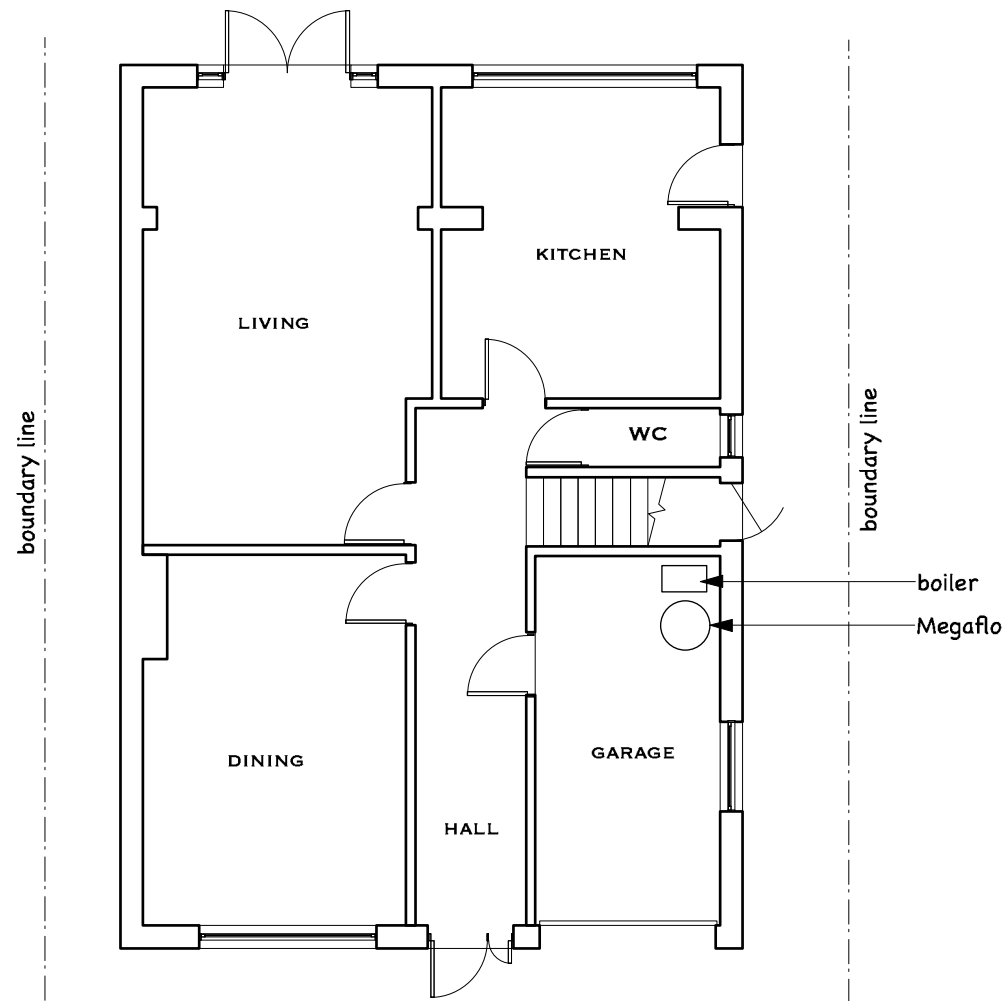

02 **EXISTING GROUND FLOOR**
A3 **SCALE: 1:100**



02 **EXISTING FRONT ELEVATION**
A3 **SCALE: 1:100**

NOTE: NO CHANGES TO OTHER ELEVATIONS



ASEA Ltd

Architectural Services &
Energy Assessment
24 Launceston Road
Perivale
Middlesex. UB6 7EU

t: 0208 723 1384
m: 07712043116
e: ilan@asealtd.com

Location:
3A The Drive
Northwood
HA6 1HQ

Title: Existing Plan & Elevations

Scale: 1:100 Date: July.2023

Drawing No: **ASEA/2023/741/PP/02** Rev: