



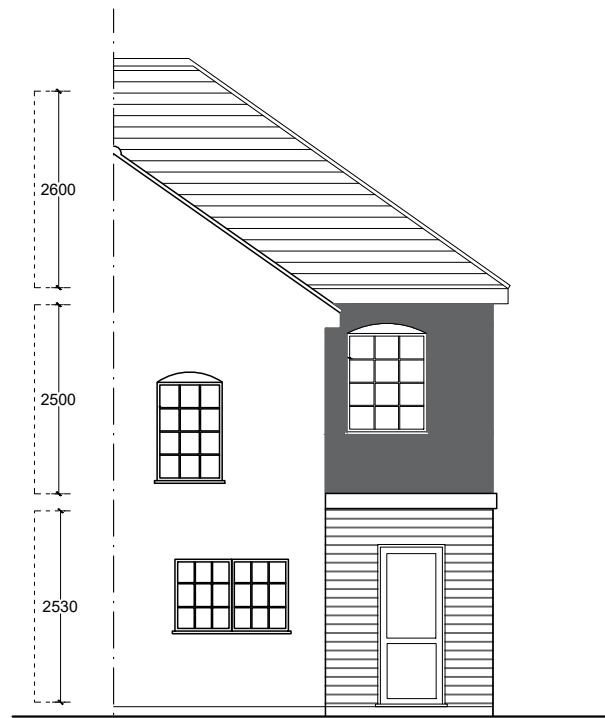


REAR ELEVATION
SCALE 1:100



SIDE ELEVATION
SCALE 1:100

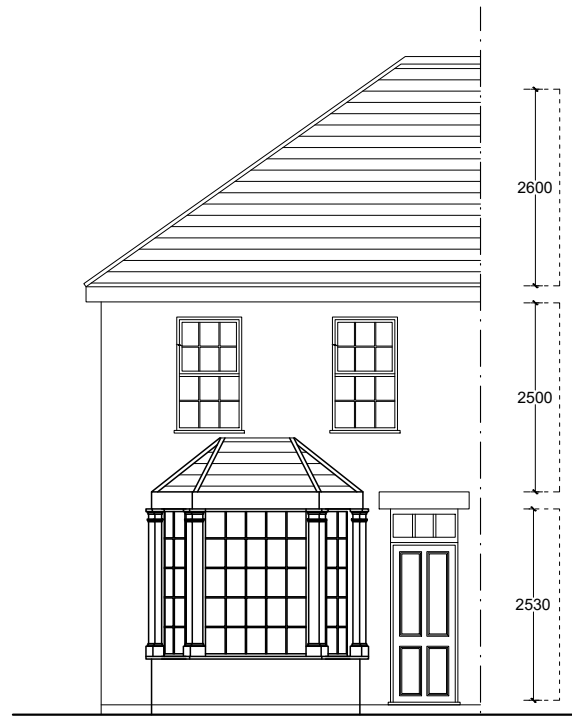

FRONT ELEVATION
SCALE 1:100

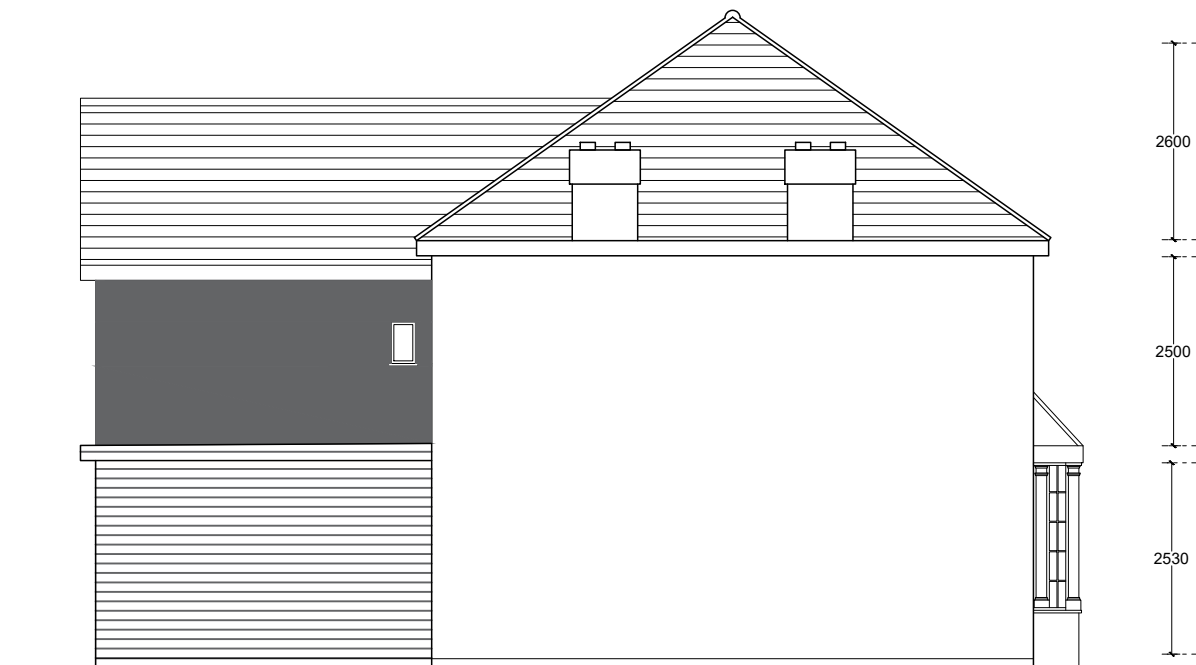

SIDE ELEVATION
SCALE 1:100



Made By Masih
Planning applications & Planning approvals
info@madebymasih.com

CLIENT:


28 HEATH ROAD
UXBRIDGE
UB10 0SL

PROJECT TITLE :


PROPOSED G-FLOOR SIDE & REAR
EXTENSION

STATUS :
PLANNING


DRAWING TITLE
EXISTING ELEVATIONS

 


DRAWN	SCALE 1/100@A3	DRAWING NO.
CHECKED Masih	DATE 27-03-2025	MER/127/02
CERTIFIED	APPROVED	REF.NO.
		REV:

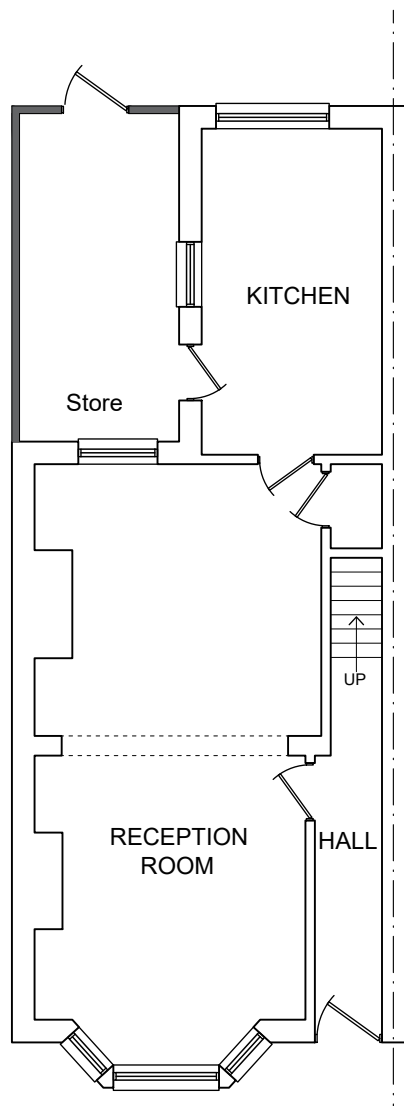


G-FLOOR PLAN
SCALE 1:100

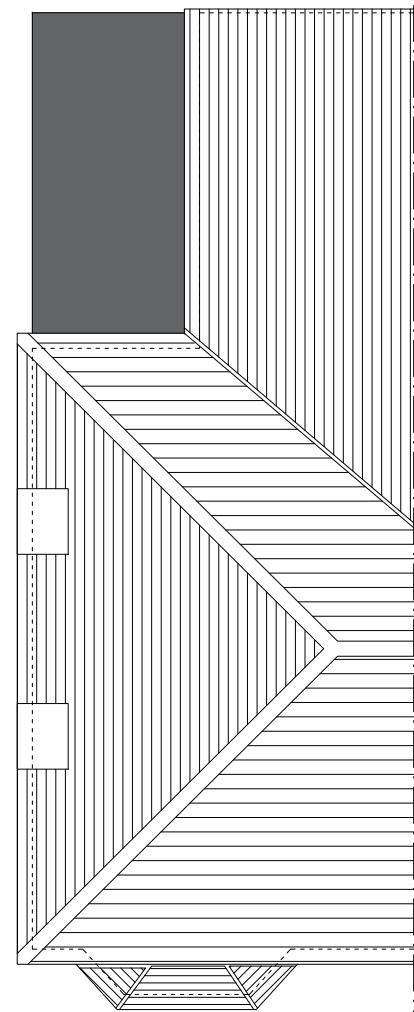


ROOF PLAN
SCALE 1:100

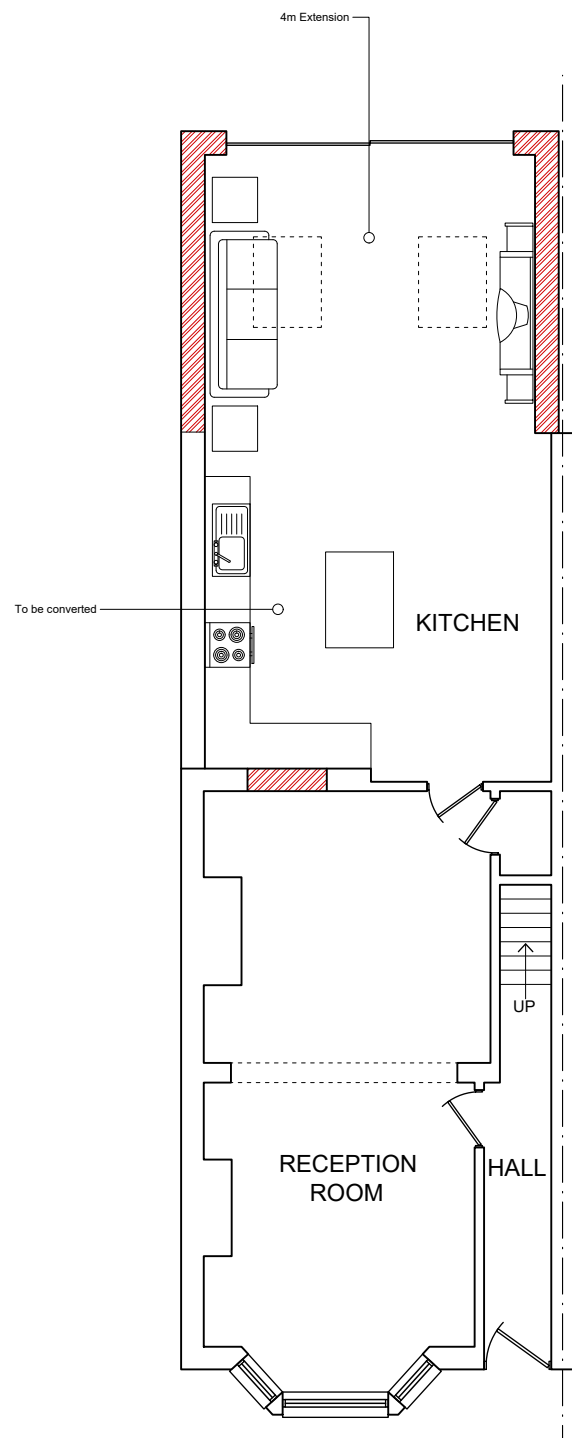

G-FLOOR PLAN
SCALE 1:100

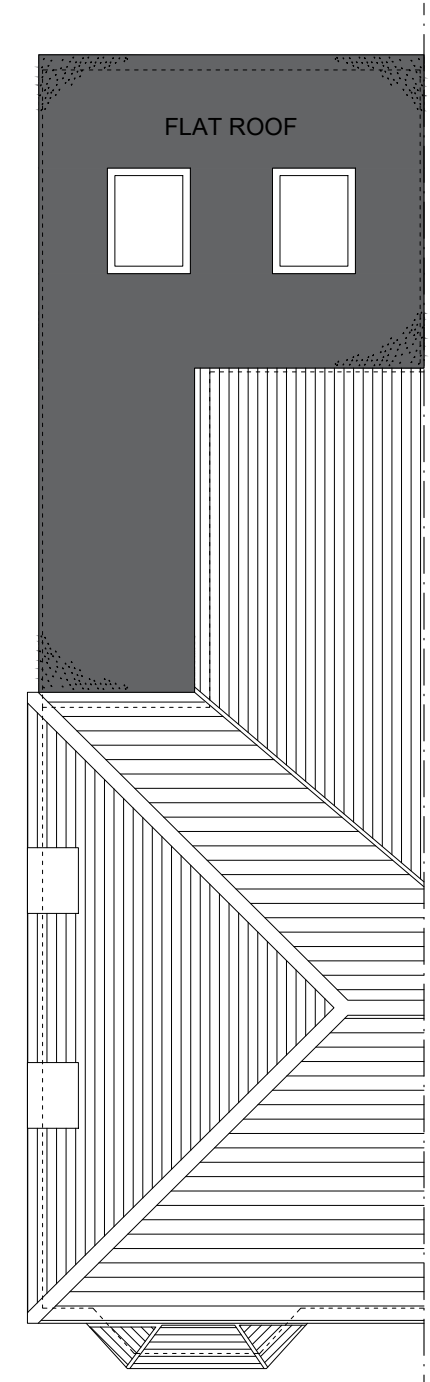

ROOF PLAN
SCALE 1:100

 

Made By Masih
Planning applications & Planning approvals
info@madebymasih.com

CLIENT:

28 HEATH ROAD
UXBRIDGE
UB10 0SL


PROJECT TITLE :

EXISTING & PROPOSED G-FLOOR SIDE & REAR
EXTENSION

STATUS :
PLANNING

DRAWING TITLE
EXISTING PLANS


DRAWN ZH	SCALE 1/100@A3	DRAWING NO.	
CHECKED Masih	DATE 27-03-2025	MER/127/01	
CERTIFIED	APPROVED	REF.NO.	REV:

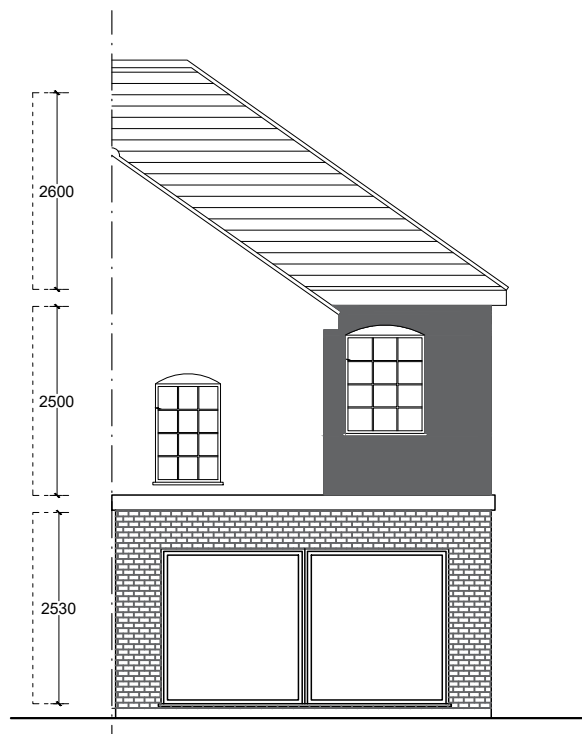


REAR ELEVATION
SCALE 1:100



SIDE ELEVATION
SCALE 1:100

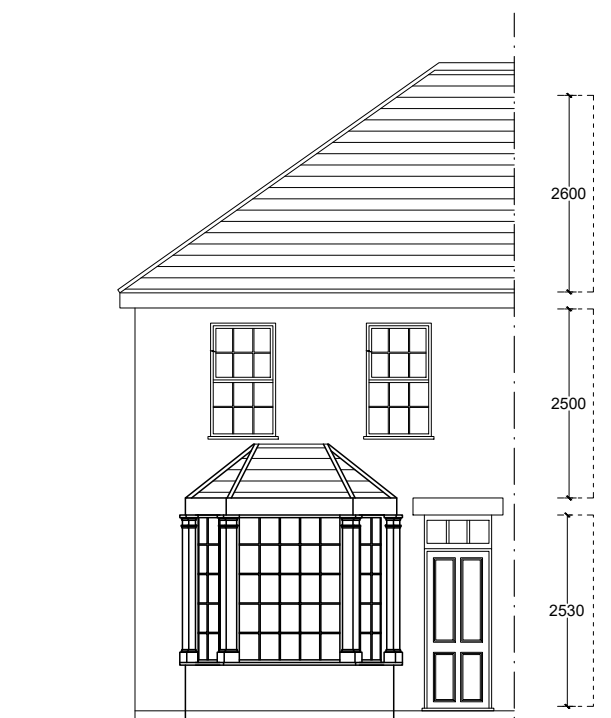

FRONT ELEVATION
SCALE 1:100

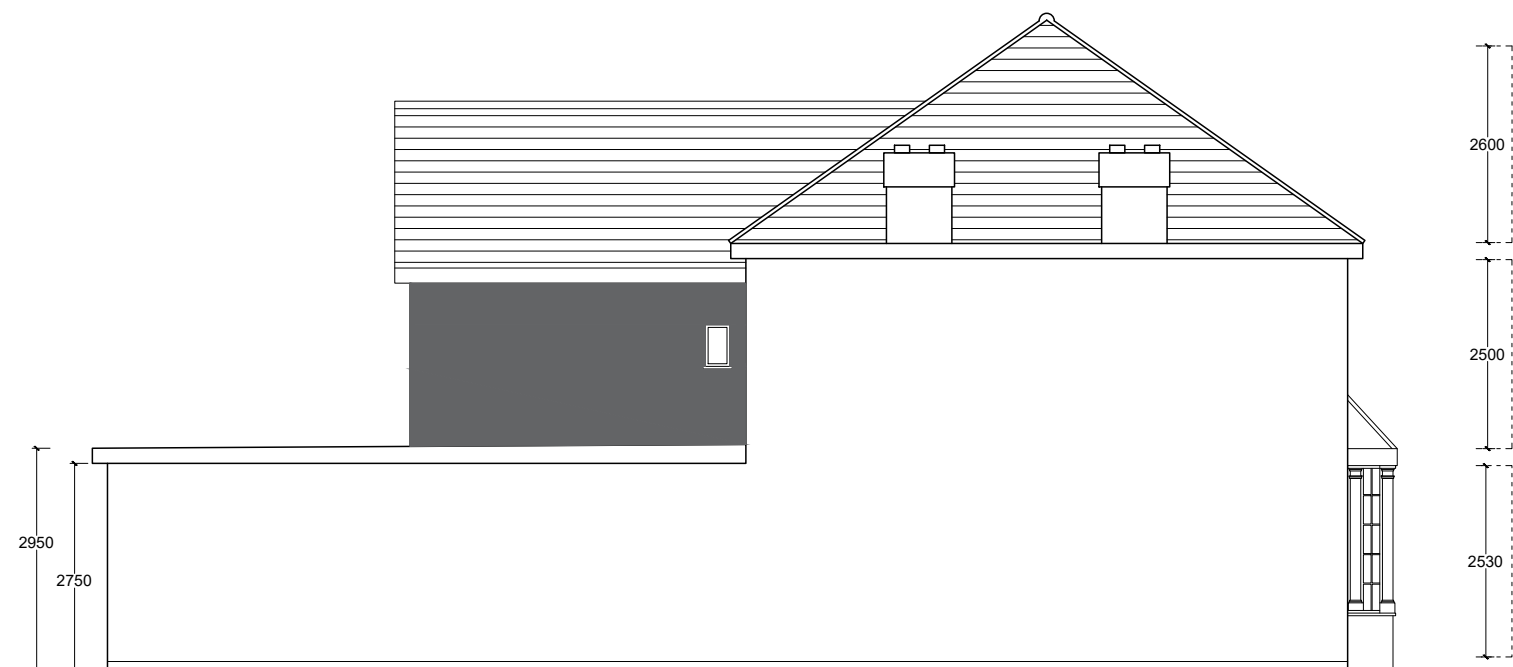

SIDE ELEVATION
SCALE 1:100



Made By Masih
Planning applications & Planning approvals
info@madebymasih.com

CLIENT:

28 HEATH ROAD
UXBRIDGE
UB10 0SL

PROJECT TITLE :

PROPOSED G-FLOOR SIDE & REAR
EXTENSION

STATUS :
PLANNING

DRAWING TITLE
PROPOSED ELEVATIONS



DRAWN	SCALE 1/100@A3	DRAWING NO.
CHECKED Masih	DATE 27-03-2025	MER/127/04
CERTIFIED	APPROVED	REF.NO.
		REV: