



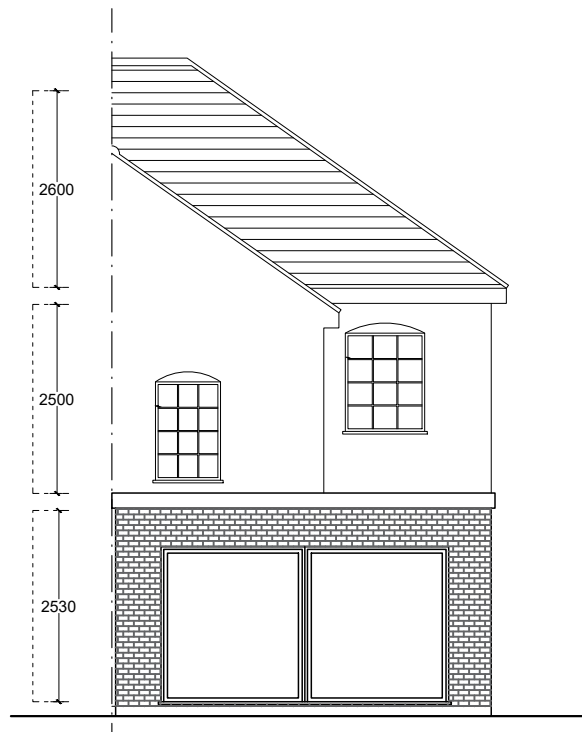


REAR ELEVATION
SCALE 1:100



SIDE ELEVATION
SCALE 1:100

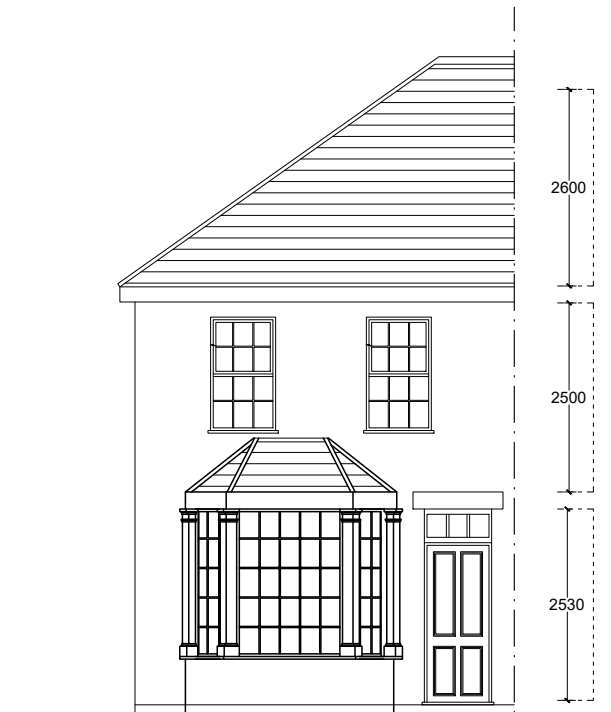

FRONT ELEVATION
SCALE 1:100

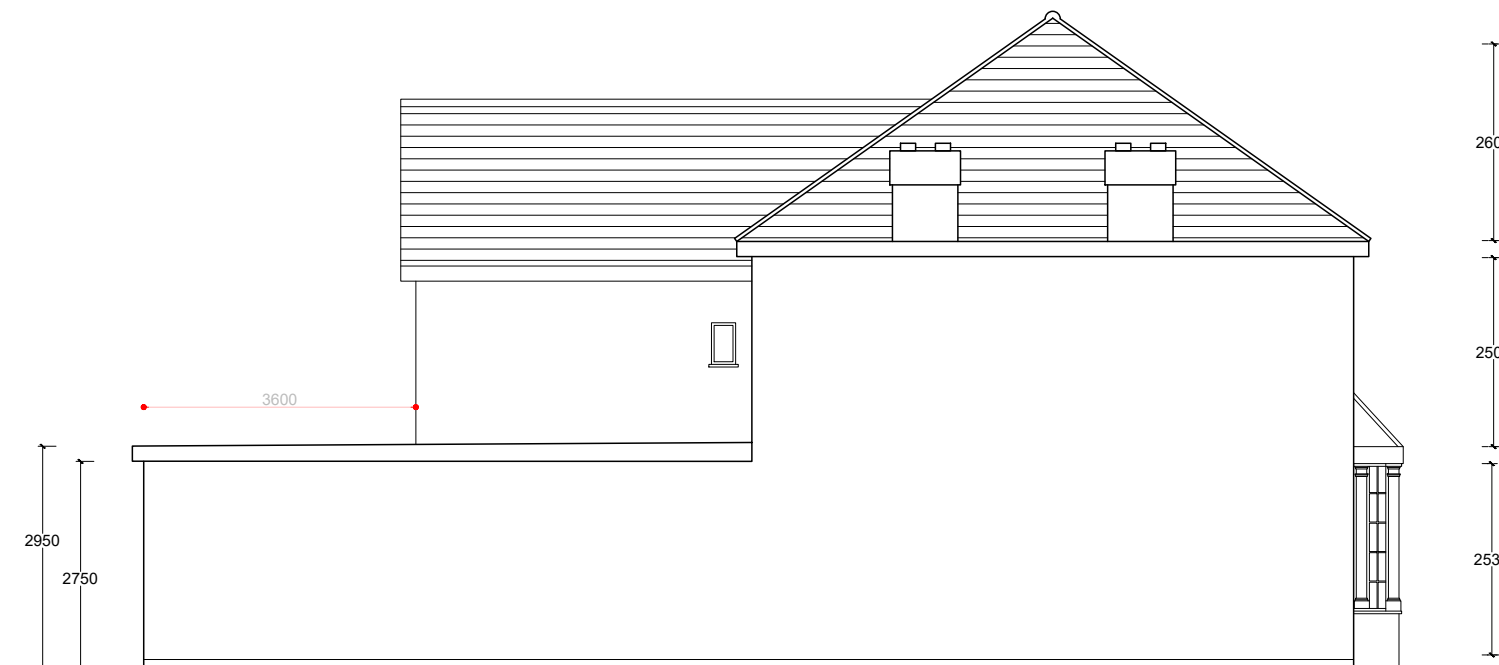

SIDE ELEVATION
SCALE 1:100



Made By Masih
Planning applications & Planning approvals
info@madebymasih.com

CLIENT:


28 HEATH ROAD
UXBRIDGE
UB10 0SL

PROJECT TITLE :

PROPOSED G-FLOOR SIDE & REAR
EXTENSION

STATUS :
PLANNING

DRAWING TITLE
PROPOSED ELEVATIONS

 

DRAWN	SCALE 1/100@A3	DRAWING NO.
CHECKED Masih	DATE 27-11-2025	MER/127/04
CERTIFIED	APPROVED	REF.NO.
		REV: 2