



REAR ELEVATION
SCALE 1:100

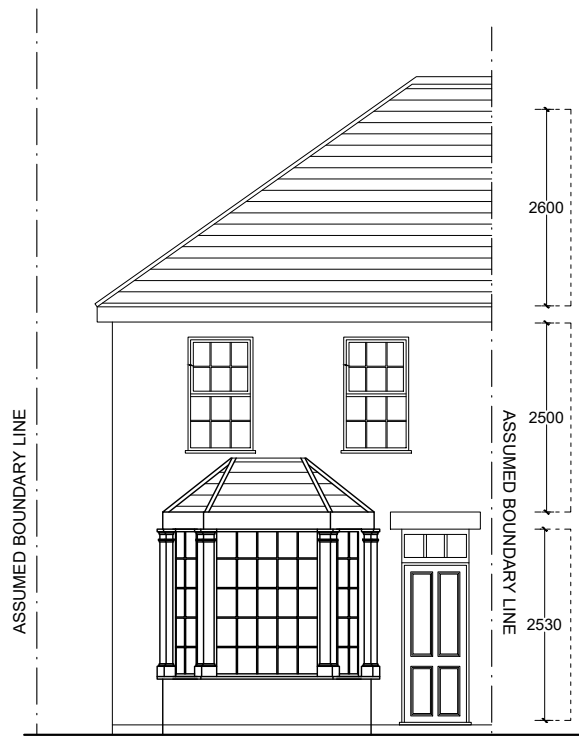

FRONT ELEVATION
SCALE 1:100

 

NOTE: ALL PROPOSED MATERIALS TO MATCH EXISTING



Made By Masih
Planning applications & Planning approvals
info@madebymasih.com

CLIENT:

28 HEATH ROAD
UXBRIDGE
UB10 0SL


PROJECT TITLE :

EXISTING FRONT & REAR
ELEVATION


STATUS :
PLANNING

DRAWING TITLE
EXISTING ELEVATIONS

DRAWN	SCALE 1/100@A3	DRAWING NO.
CHECKED	DATE 22-03-2026	MER/127/02
CERTIFIED	APPROVED	REF.NO.
		REV: 2

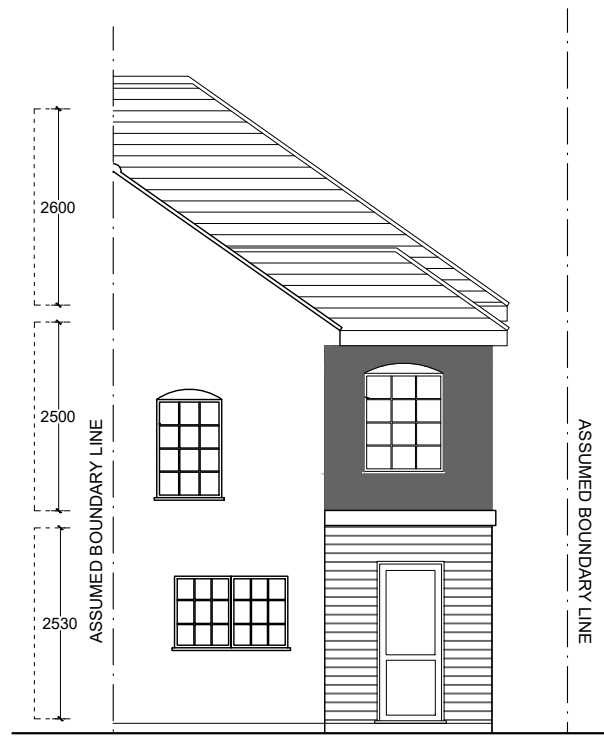

PROPOSED REAR ELEVATION
SCALE 1:100

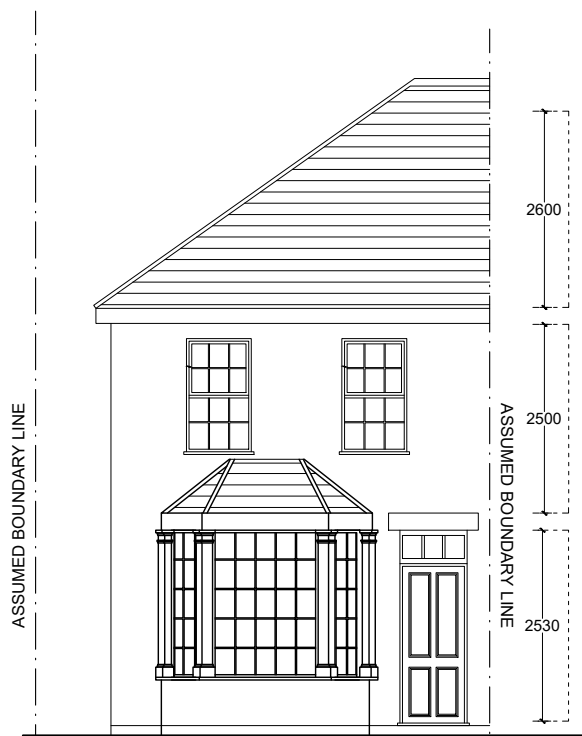

PROPOSED FRONT ELEVATION
SCALE 1:100



NOTE: ALL PROPOSED MATERIALS TO MATCH EXISTING



Made By Masih

Planning applications & Planning approvals
info@madebymasih.com

CLIENT:

28 HEATH ROAD
UXBRIDGE
UB10 0SL

PROJECT TITLE :

PROPOSED FRONT & REAR
ELEVATION

STATUS :

PLANNING


DRAWING TITLE

EXISTING ELEVATIONS

DRAWN	SCALE 1/100@A3	DRAWING NO.
CHECKED	DATE 22-03-2026	MER/127/02
CERTIFIED	APPROVED	REF.NO. REV: 2



SIDE ELEVATION
SCALE 1:100

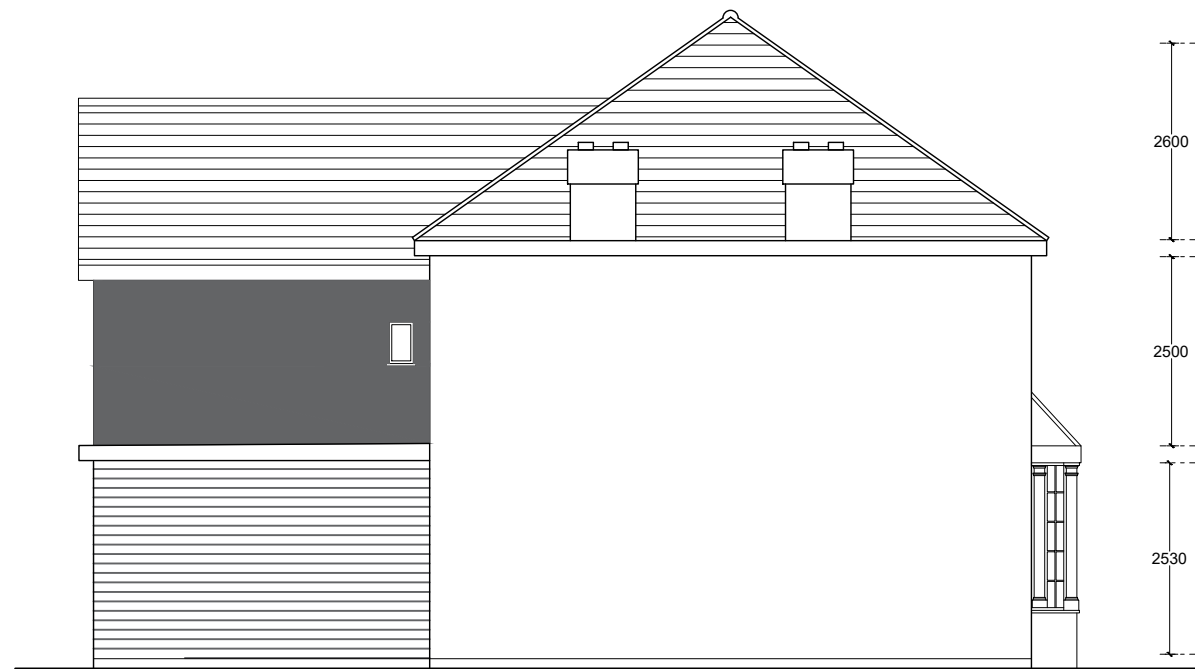

SIDE ELEVATION
SCALE 1:100

NOTE: ALL PROPOSED MATERIALS TO MATCH EXISTING



Made By Masih

Planning applications & Planning approvals
info@madebymasih.com

CLIENT:


28 HEATH ROAD
UXBRIDGE
UB10 0SL

PROJECT TITLE :

EXISTING SIDE
ELEVATION

STATUS :
PLANNING


DRAWING TITLE
EXISTING ELEVATIONS

 

DRAWN	SCALE 1/100@A3	DRAWING NO.
CHECKED	DATE 22-03-2026	MER/127/02
CERTIFIED	APPROVED	REF.NO. REV: 3



PROPOSED SIDE ELEVATION
SCALE 1:100

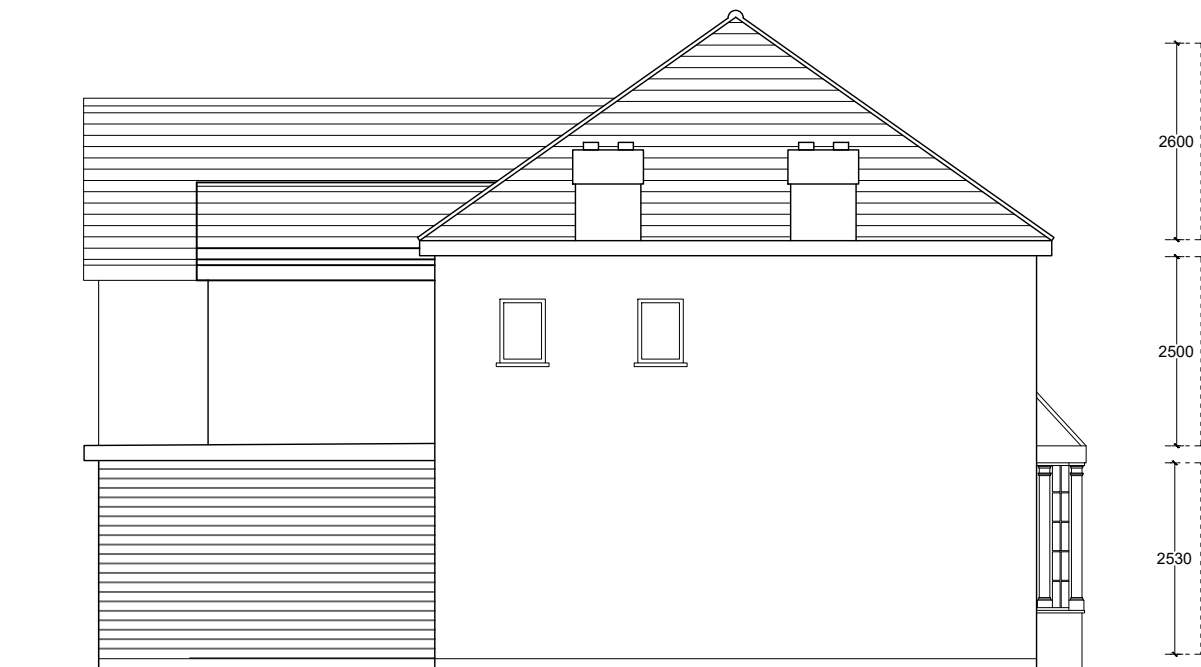

PROPOSED SIDE ELEVATION
SCALE 1:100

NOTE: ALL PROPOSED MATERIALS TO MATCH EXISTING



Made By Masih
Planning applications & Planning approvals
info@madebymasih.com

CLIENT:

28 HEATH ROAD
UXBRIDGE
UB10 0SL

PROJECT TITLE :


PROPOSED SIDE
ELEVATION

STATUS :
PLANNING


DRAWING TITLE
PROPOSED ELEVATIONS

DRAWN	SCALE 1/100@A3	DRAWING NO.
CHECKED	DATE 22-03-2026	MER/127/02
CERTIFIED	APPROVED	REF.NO.
		REV: 2



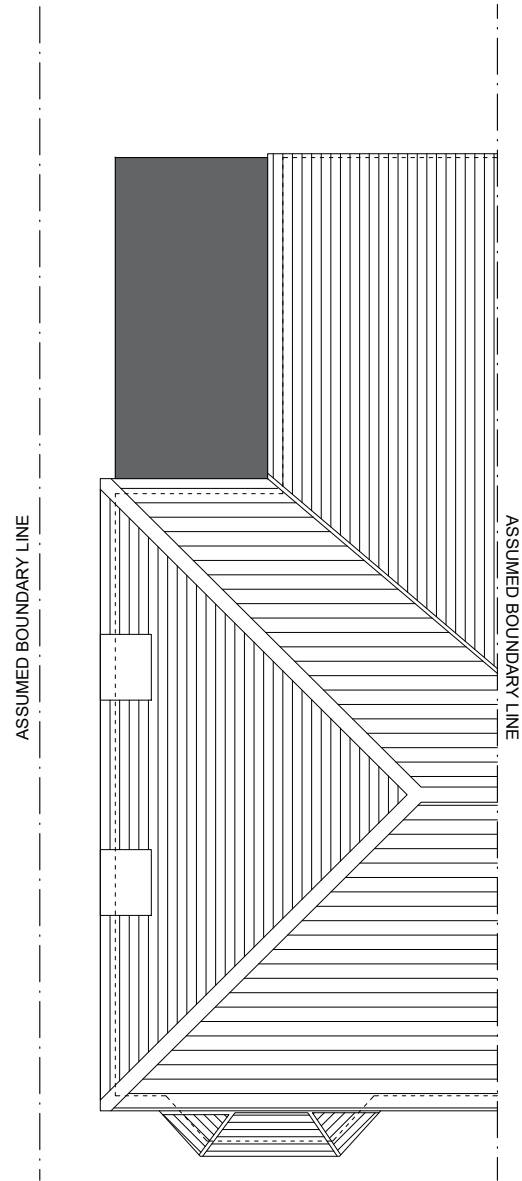

ROOF PLAN
SCALE 1:100

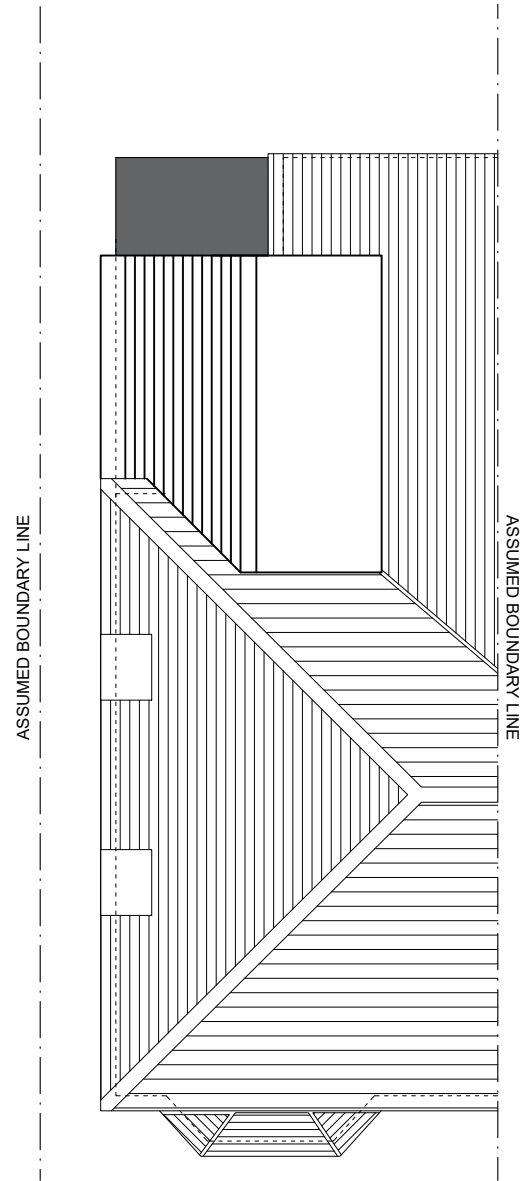

PROPOSED ROOF PLAN
SCALE 1:100


 NOTE: ALL PROPOSED MATERIALS TO MATCH EXISTING



Made By Masih
Planning applications & Planning approvals
info@madebymasih.com



CLIENT:
28 HEATH ROAD
UXBRIDGE
UB10 0SL

PROJECT TITLE :
EXISTING & PROPOSED ROOF
PLAN

STATUS :
PLANNING

DRAWING TITLE
EXISTING & PROPOSED ELEVATIONS

DRAWN	SCALE 1/100@A3	DRAWING NO.
CHECKED	DATE 22-03-2026	MER/127/02
CERTIFIED	APPROVED	REF.NO. REV: 2

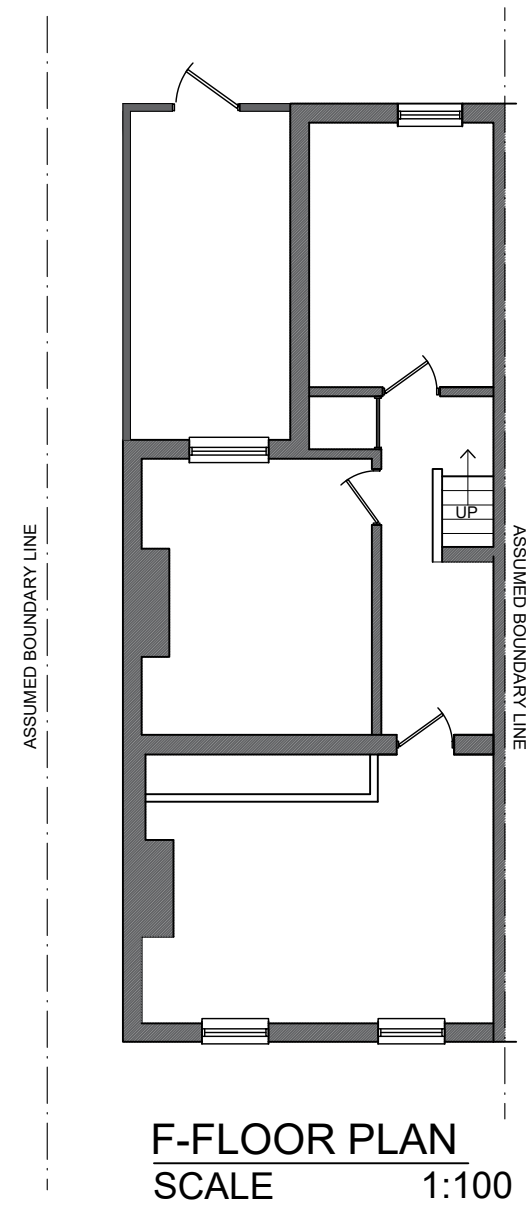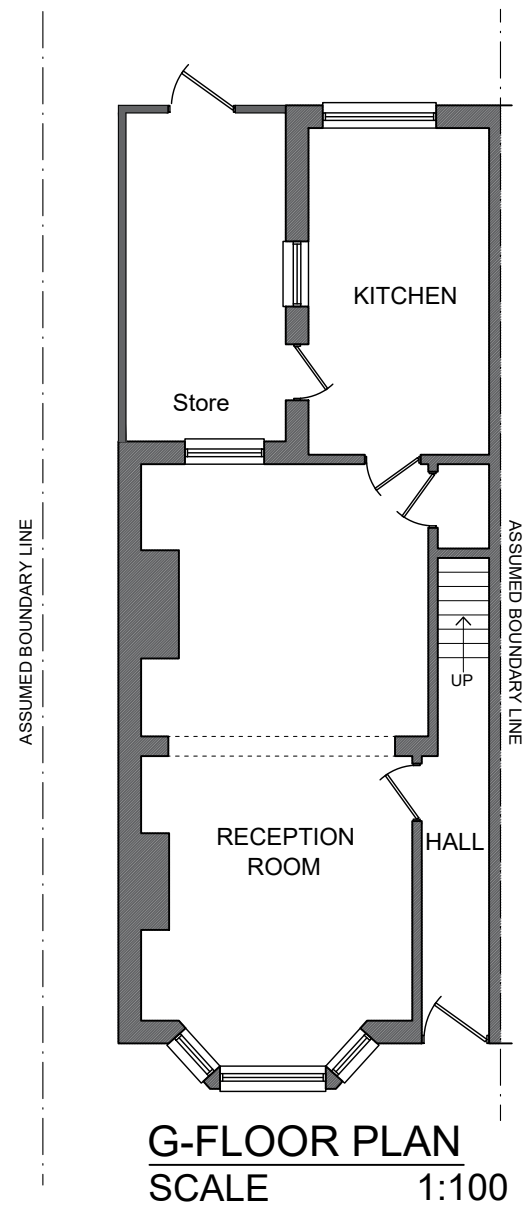

NOTE: ALL PROPOSED MATERIALS TO MATCH EXISTING



Made By Masih
 Planning applications & Planning approvals
 info@madebymasih.com


CLIENT:
 28 HEATH ROAD
 UXBRIDGE
 UB10 0SL

PROJECT TITLE :
 G-FLOOR & F-FLOOR
 PLAN


STATUS :
 PLANNING

DRAWING TITLE
 EXISTING PLANS

DRAWN	SCALE 1/100@A3	DRAWING NO.
CHECKED	DATE 22-03-2026	MER/127/02
CERTIFIED	APPROVED	REF.NO. REV: 2

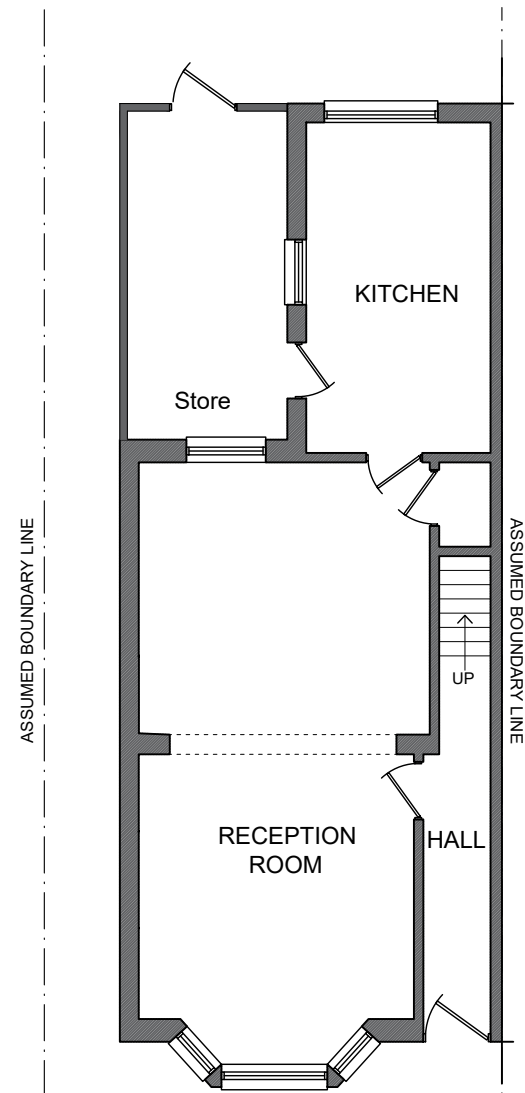

PROPOSED G-FLOOR PLAN
SCALE 1:100

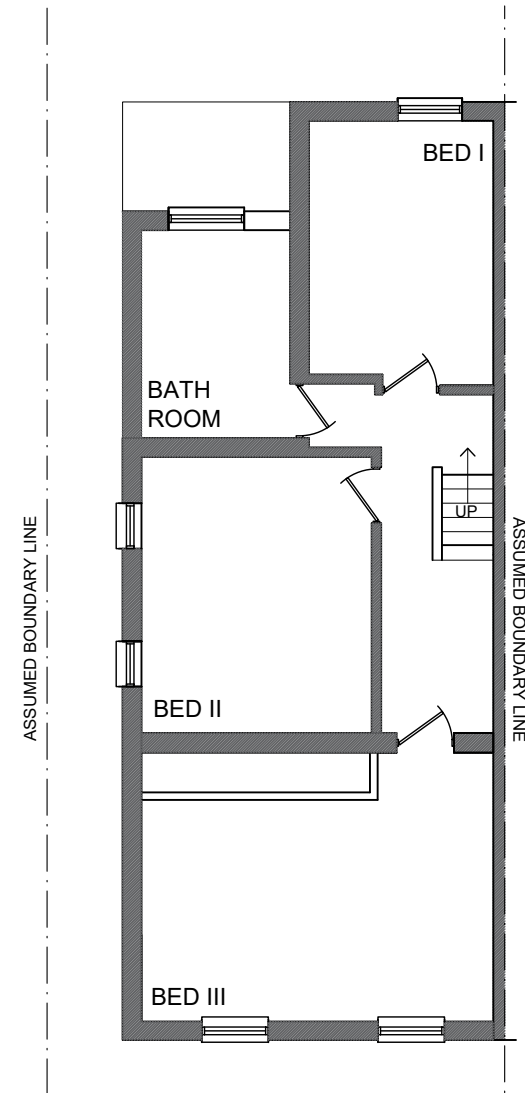

PROPOSED F-FLOOR PLAN
SCALE 1:100

NOTE: ALL PROPOSED MATERIALS TO MATCH EXISTING



Made By Masih
Planning applications & Planning approvals
info@madebymasih.com

CLIENT:
28 HEATH ROAD
UXBRIDGE
UB10 0SL

PROJECT TITLE :
PROPOSED G-FLOOR & F-FLOOR
PLAN

STATUS :
PLANNING

DRAWING TITLE
PROPOSED PLANS

DRAWN	SCALE 1/100@A3	DRAWING NO.
CHECKED	DATE 22-03-2026	MER/127/02
CERTIFIED	APPROVED	REF.NO. REV: 2