



REAR ELEVATION
SCALE 1:100

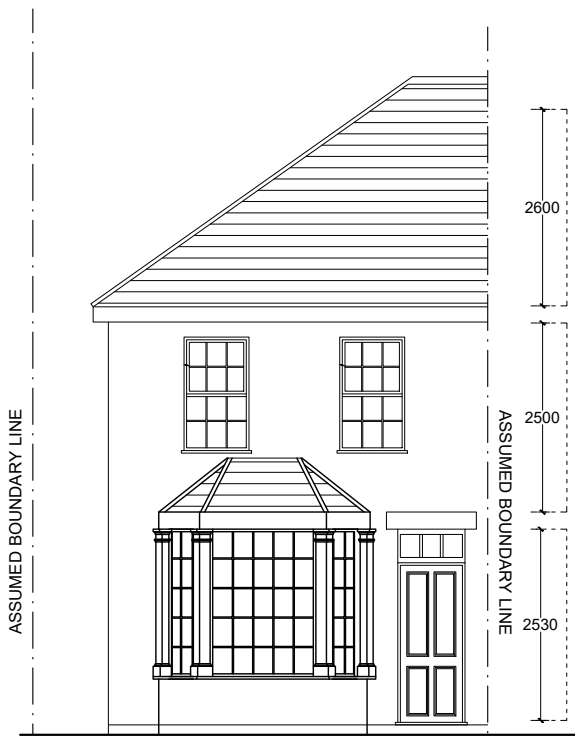

FRONT ELEVATION
SCALE 1:100

 

NOTE: ALL PROPOSED MATERIALS TO MATCH EXISTING



Made By Masih
Planning applications & Planning approvals
info@madebymasih.com

CLIENT:

28 HEATH ROAD
UXBRIDGE
UB10 0SL


PROJECT TITLE :

EXISTING FRONT & REAR
ELEVATION


STATUS :
PLANNING

DRAWING TITLE
EXISTING ELEVATIONS


| | | |
|-----------|-----------------|-------------|
| DRAWN | SCALE 1/100@A3 | DRAWING NO. |
| CHECKED | DATE 22-03-2026 | MER/127/02 |
| CERTIFIED | APPROVED | REF.NO. |
| | | REV: 2 |

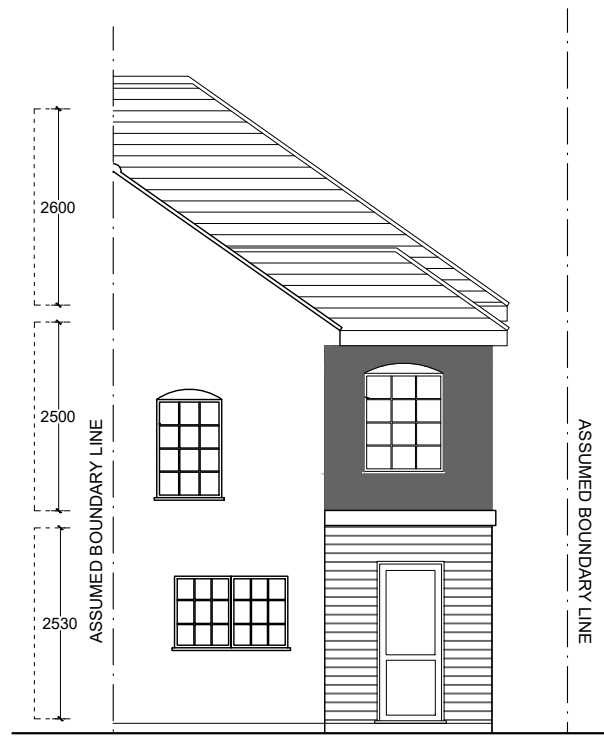

PROPOSED REAR ELEVATION
SCALE 1:100

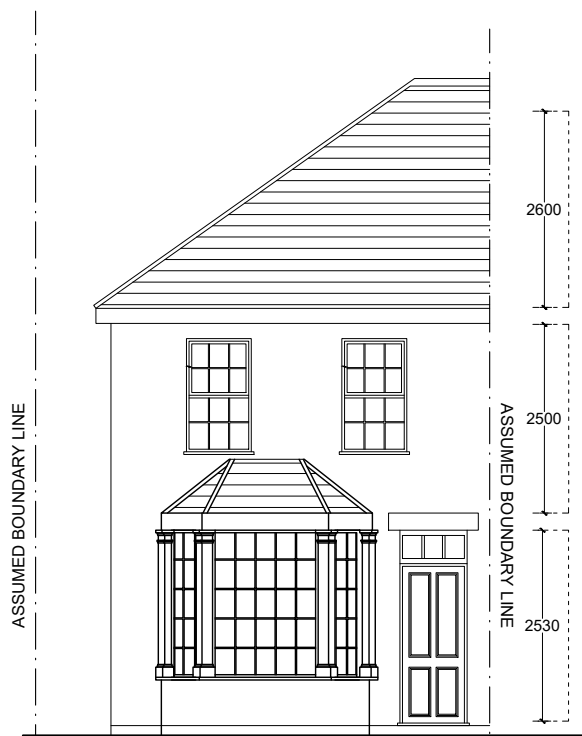

PROPOSED FRONT ELEVATION
SCALE 1:100

 

NOTE: ALL PROPOSED MATERIALS TO MATCH EXISTING



Made By Masih

Planning applications & Planning approvals
info@madebymasih.com

CLIENT:

28 HEATH ROAD
UXBRIDGE
UB10 0SL

PROJECT TITLE :

PROPOSED FRONT & REAR
ELEVATION


STATUS :

PLANNING


DRAWING TITLE

EXISTING ELEVATIONS

| | | |
|-----------|-----------------|-------------|
| DRAWN | SCALE 1/100@A3 | DRAWING NO. |
| CHECKED | DATE 22-03-2026 | MER/127/02 |
| CERTIFIED | APPROVED | REF.NO. |
| | | REV: 2 |

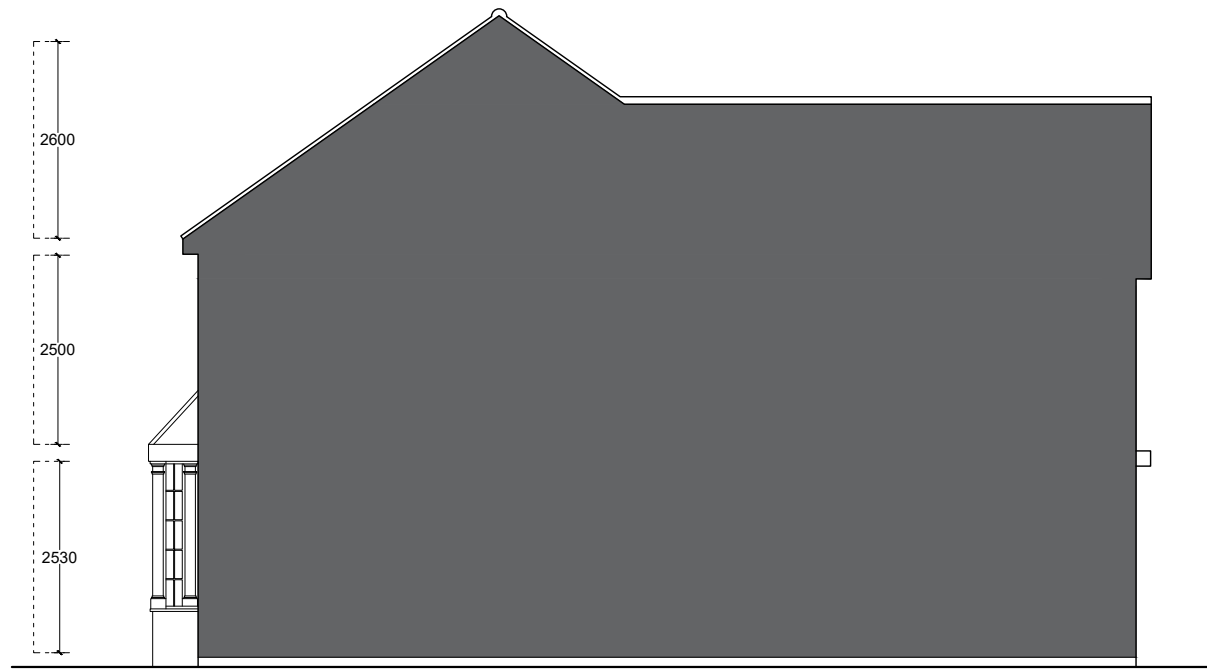


SIDE ELEVATION
SCALE 1:100

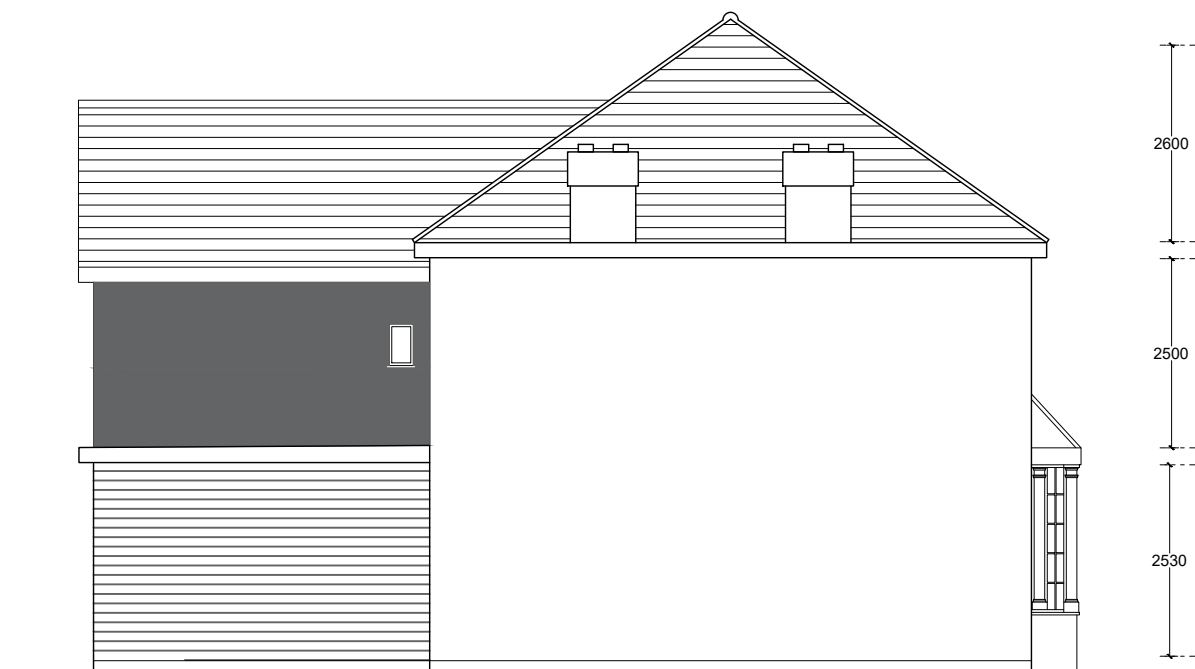

SIDE ELEVATION
SCALE 1:100

NOTE: ALL PROPOSED MATERIALS TO MATCH EXISTING

 

Made By Masih
Planning applications & Planning approvals
info@madebymasih.com


CLIENT:
28 HEATH ROAD
UXBRIDGE
UB10 0SL

PROJECT TITLE :
EXISTING SIDE
ELEVATION


STATUS :
PLANNING

DRAWING TITLE
EXISTING ELEVATIONS

| | | |
|-----------|-----------------|----------------|
| DRAWN | SCALE 1/100@A3 | DRAWING NO. |
| CHECKED | DATE 22-03-2026 | MER/127/02 |
| CERTIFIED | APPROVED | REF.NO. REV: 3 |

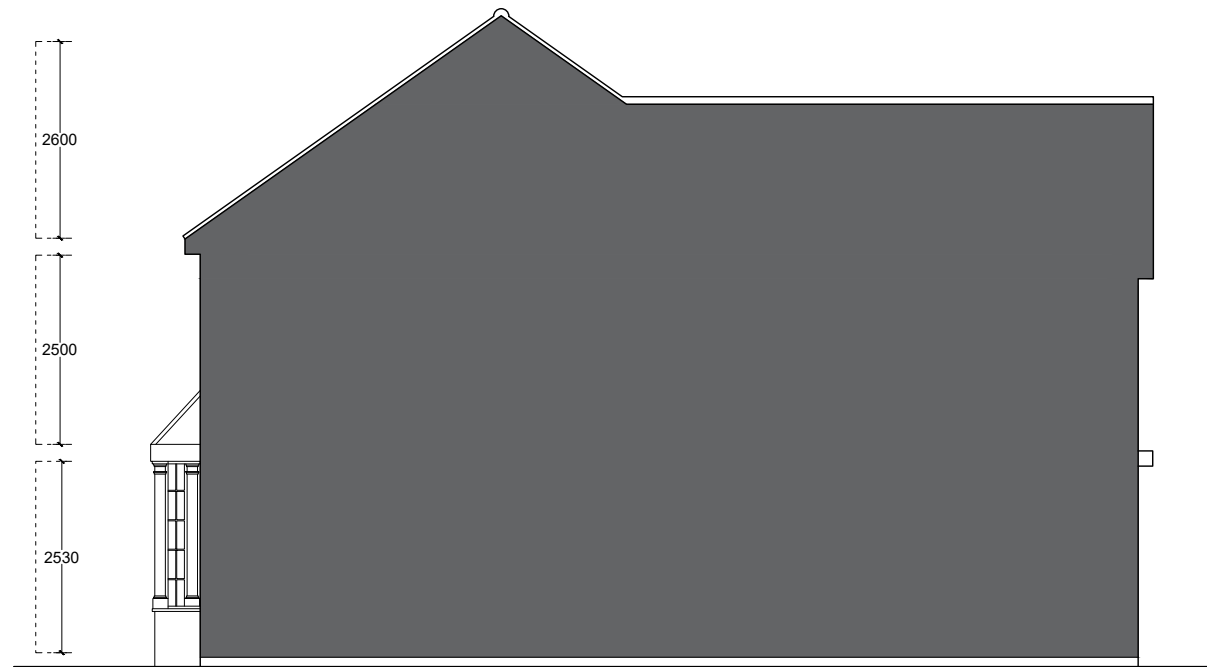

PROPOSED SIDE ELEVATION
SCALE 1:100

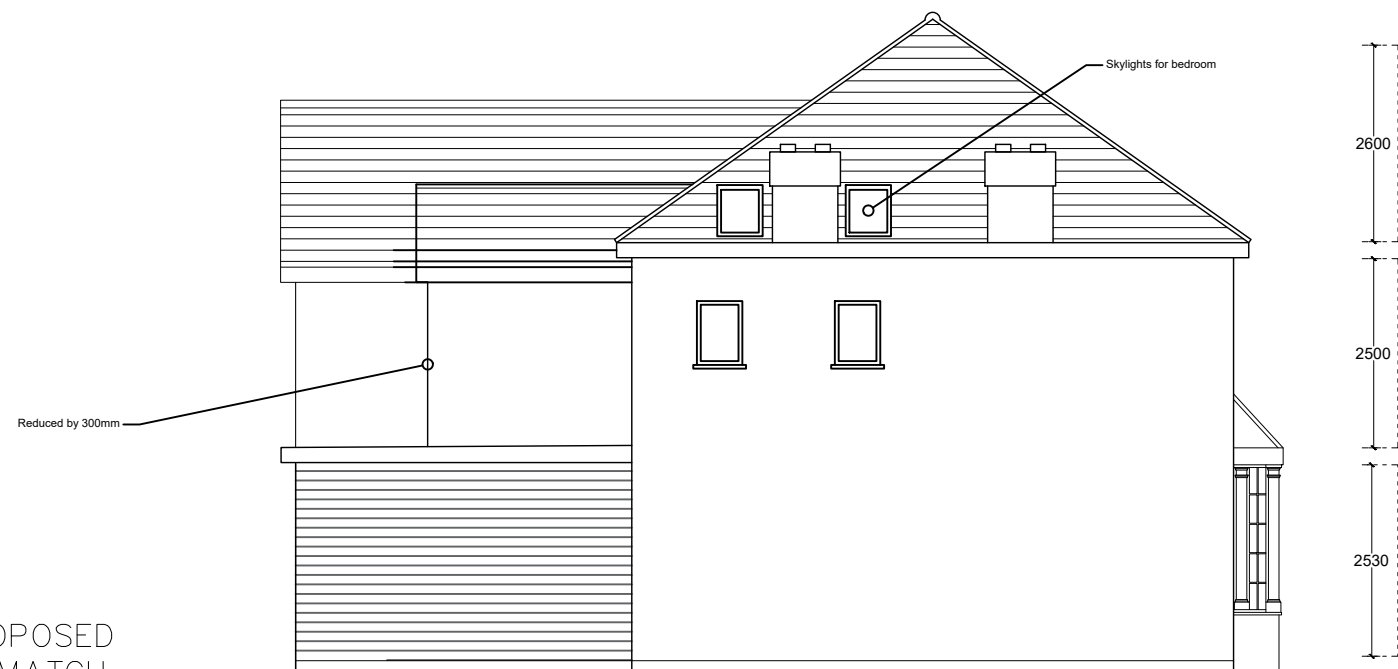

PROPOSED SIDE ELEVATION
SCALE 1:100

NOTE: ALL PROPOSED MATERIALS TO MATCH EXISTING



Made By Masih
Planning applications & Planning approvals
info@madebymasih.com


CLIENT:
28 HEATH ROAD
UXBRIDGE
UB10 0SL


PROJECT TITLE :
PROPOSED SIDE
ELEVATION

STATUS :
PLANNING


DRAWING TITLE
PROPOSED ELEVATIONS

| | | |
|-----------|-----------------|-------------|
| DRAWN | SCALE 1/100@A3 | DRAWING NO. |
| CHECKED | DATE 22-03-2026 | MER/127/02 |
| CERTIFIED | APPROVED | REF.NO. |
| | | REV: 2 |

 

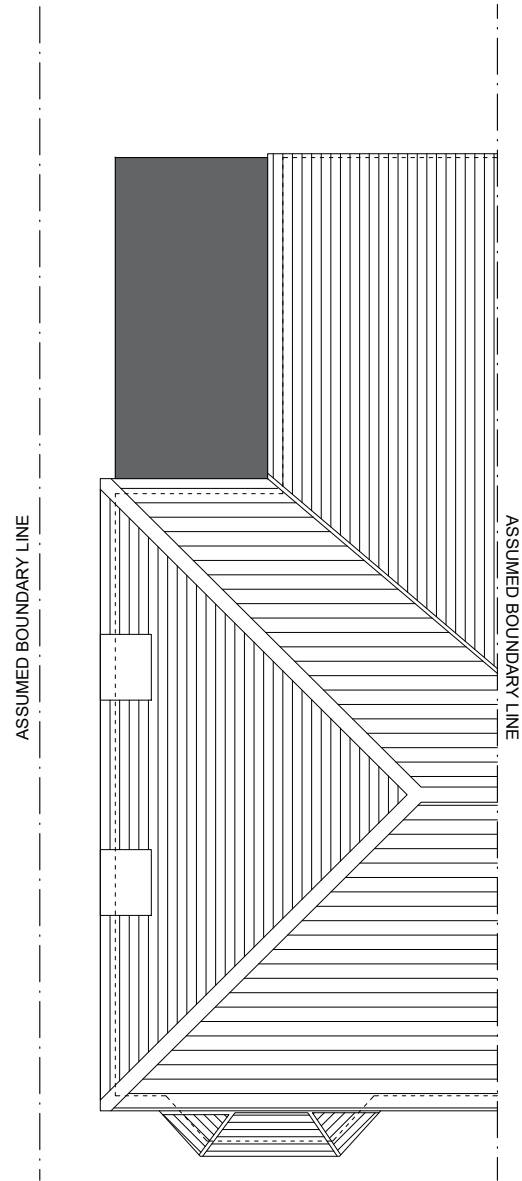

ROOF PLAN
SCALE 1:100

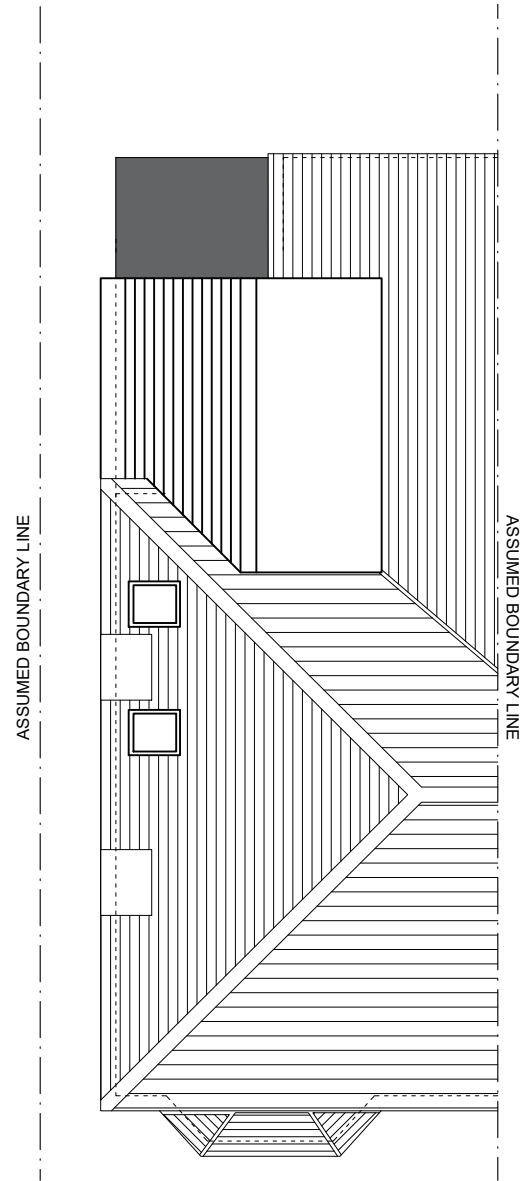

PROPOSED ROOF PLAN
SCALE 1:100


 NOTE: ALL PROPOSED MATERIALS TO MATCH EXISTING



Made By Masih
 Planning applications & Planning approvals
 info@madebymasih.com



CLIENT:
 28 HEATH ROAD
 UXBRIDGE
 UB10 0SL

PROJECT TITLE :
 EXISTING & PROPOSED ROOF
 PLAN

STATUS :
 PLANNING

DRAWING TITLE
 EXISTING & PROPOSED ELEVATIONS

| | | |
|-----------|-----------------|-------------|
| DRAWN | SCALE 1/100@A3 | DRAWING NO. |
| CHECKED | DATE 22-03-2026 | MER/127/02 |
| CERTIFIED | APPROVED | REF.NO. |
| | | REV: 2 |

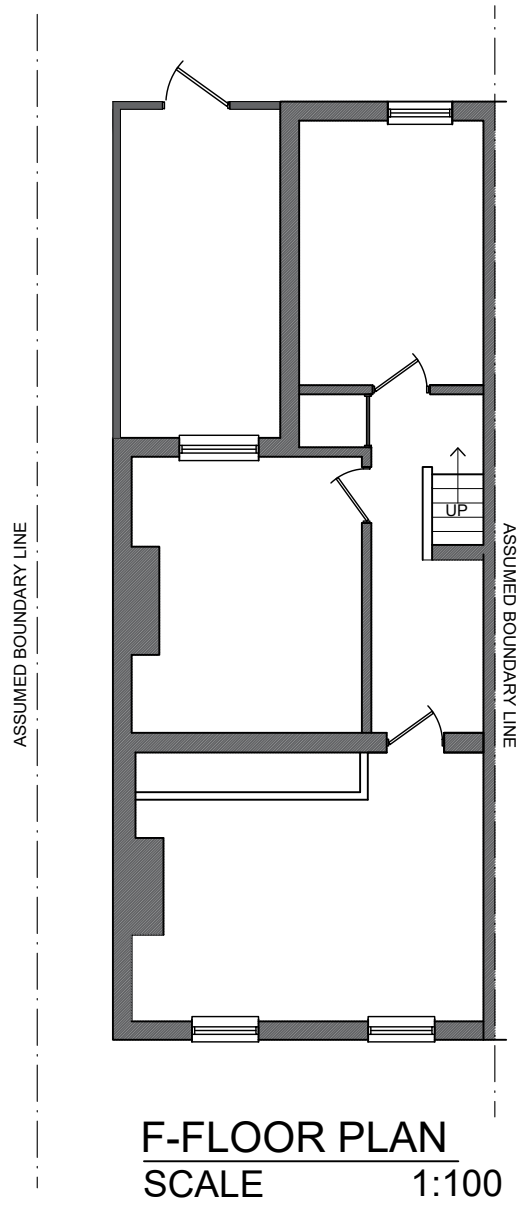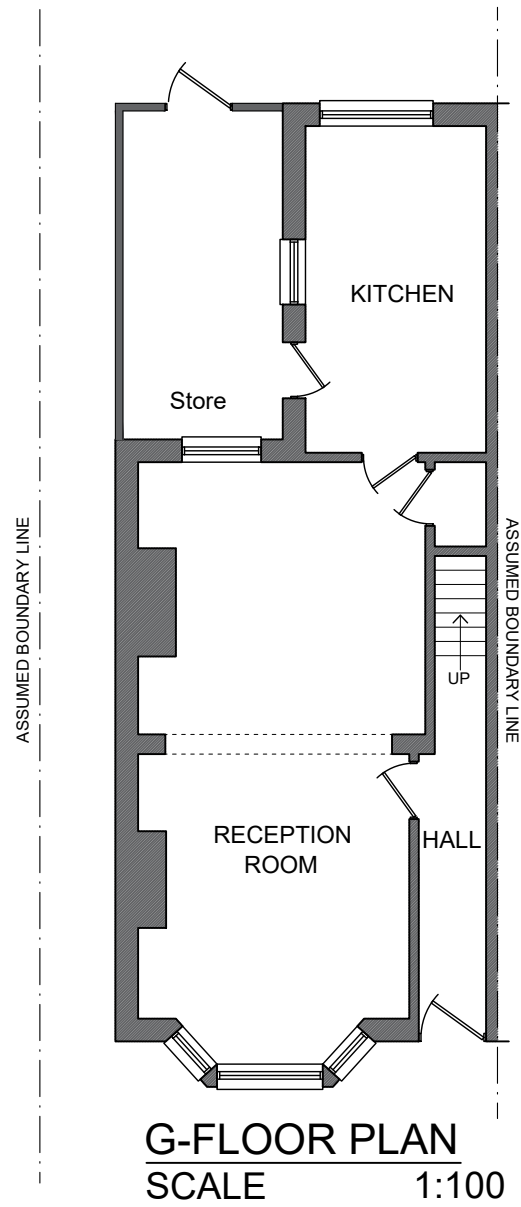

NOTE: ALL PROPOSED MATERIALS TO MATCH EXISTING



Made By Masih
 Planning applications & Planning approvals
 info@madebymasih.com


CLIENT:
 28 HEATH ROAD
 UXBRIDGE
 UB10 0SL

PROJECT TITLE :
 G-FLOOR & F-FLOOR
 PLAN


STATUS :
 PLANNING

DRAWING TITLE
 EXISTING PLANS

| | | |
|-----------|-----------------|----------------|
| DRAWN | SCALE 1/100@A3 | DRAWING NO. |
| CHECKED | DATE 22-03-2026 | MER/127/02 |
| CERTIFIED | APPROVED | REF.NO. REV: 2 |

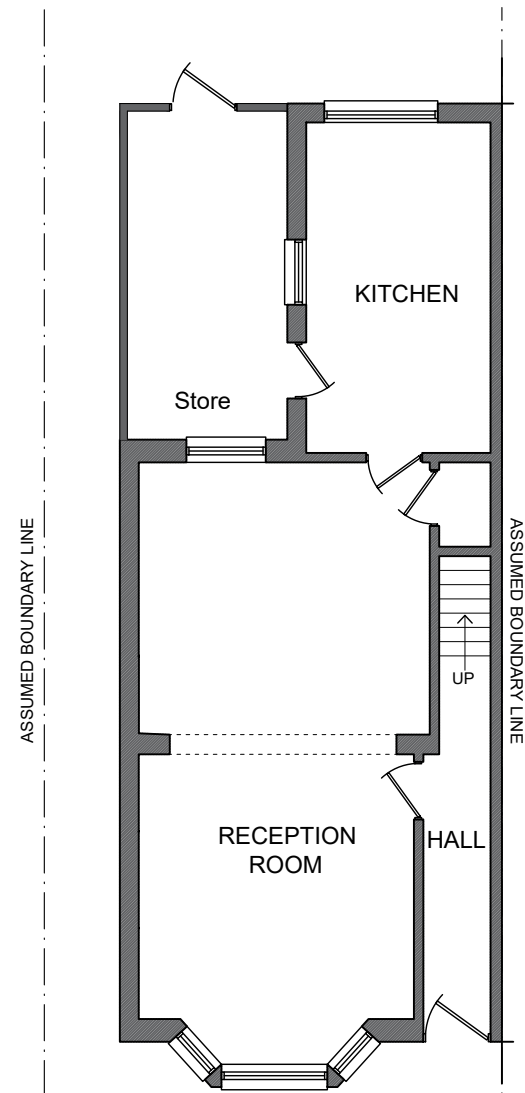

PROPOSED G-FLOOR PLAN
SCALE 1:100

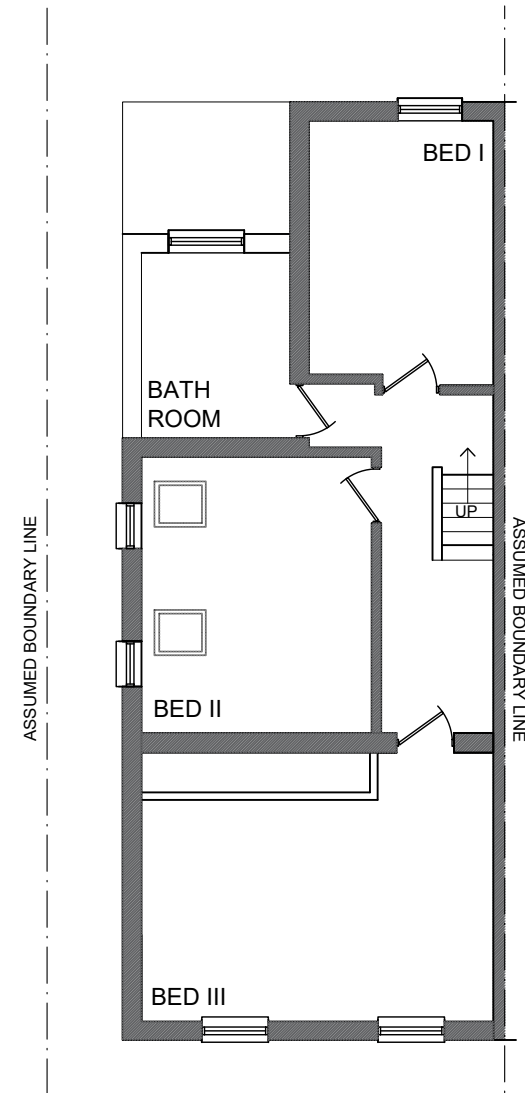

PROPOSED F-FLOOR PLAN
SCALE 1:100

NOTE: ALL PROPOSED MATERIALS TO MATCH EXISTING



Made By Masih
Planning applications & Planning approvals
info@madebymasih.com

CLIENT:
28 HEATH ROAD
UXBRIDGE
UB10 0SL

PROJECT TITLE :
PROPOSED G-FLOOR & F-FLOOR
PLAN

STATUS :
PLANNING

DRAWING TITLE
PROPOSED PLANS

| | | |
|-----------|-----------------|------------------|
| DRAWN | SCALE 1/100@A3 | DRAWING NO. |
| CHECKED | DATE 22-03-2026 | MER/127/02 |
| CERTIFIED | APPROVED | REF.NO. REV: 2 |