




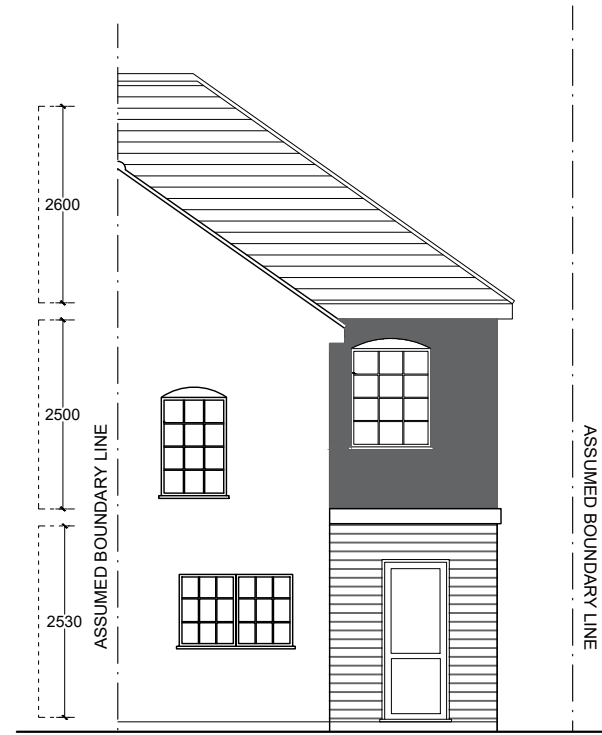

REAR ELEVATION
SCALE 1:100

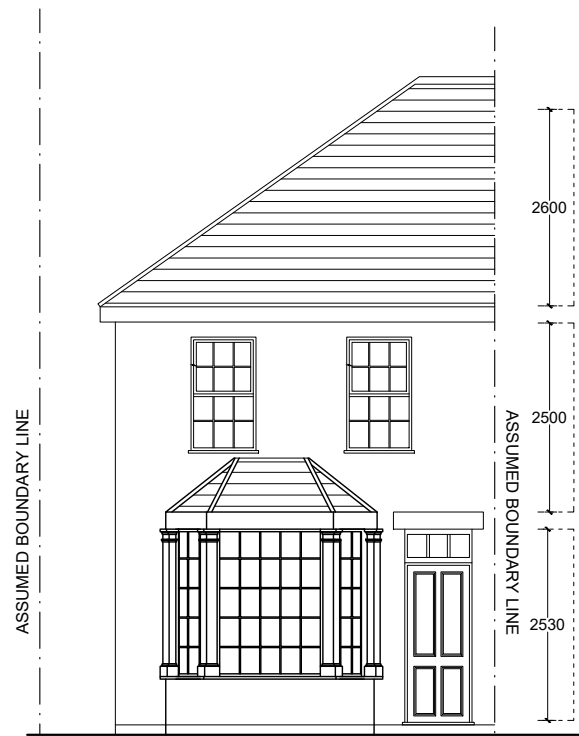

FRONT ELEVATION
SCALE 1:100

 

NOTE: ALL PROPOSED
MATERIALS TO MATCH
EXISTING



Made By Masih
Planning applications & Planning approvals
info@madebymasih.com

CLIENT:

28 HEATH ROAD
UXBRIDGE
UB10 0SL


PROJECT TITLE :

EXISTING FRONT & REAR
ELEVATION


STATUS :
PLANNING

DRAWING TITLE
EXISTING ELEVATIONS


DRAWN	SCALE 1/100@A3	DRAWING NO.
CHECKED	DATE 22-03-2026	MER/127/02
CERTIFIED	APPROVED	REF.NO.
		REV: 3

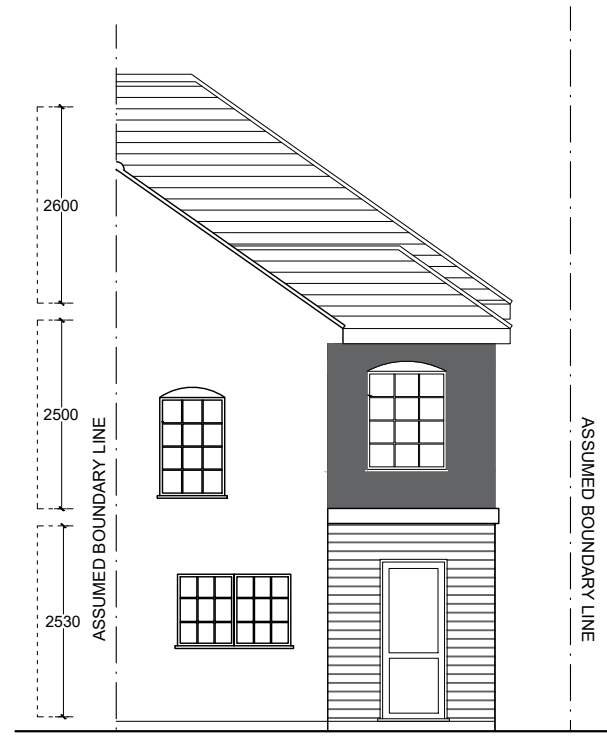

PROPOSED REAR ELEVATION
SCALE 1:100

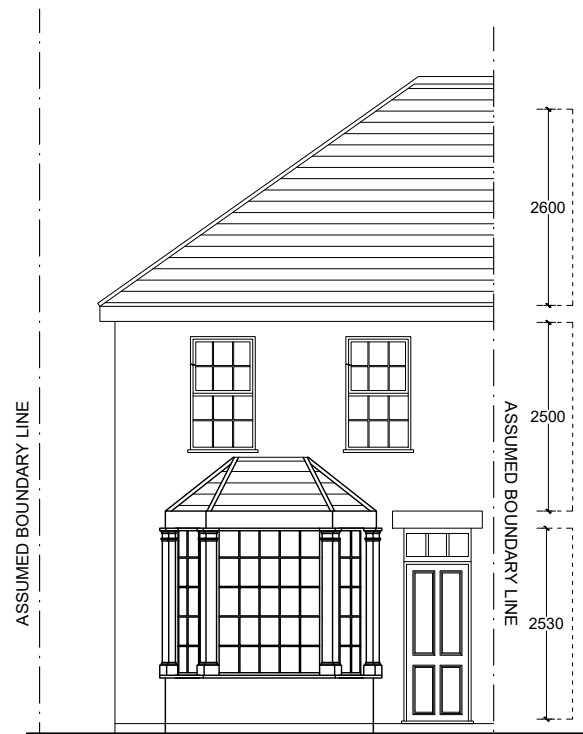

PROPOSED FRONT ELEVATION
SCALE 1:100

 

NOTE: ALL PROPOSED
MATERIALS TO MATCH
EXISTING



Made By Masih

Planning applications & Planning approvals
info@madebymasih.com

CLIENT:

28 HEATH ROAD
UXBRIDGE
UB10 0SL

PROJECT TITLE :

PROPOSED FRONT & REAR
ELEVATION


STATUS :
PLANNING

DRAWING TITLE
EXISTING ELEVATIONS

DRAWN	SCALE 1/100@A3	DRAWING NO.
CHECKED	DATE 22-03-2026	MER/127/02
CERTIFIED	APPROVED	REF.NO. REV: 3



SIDE ELEVATION
SCALE 1:100

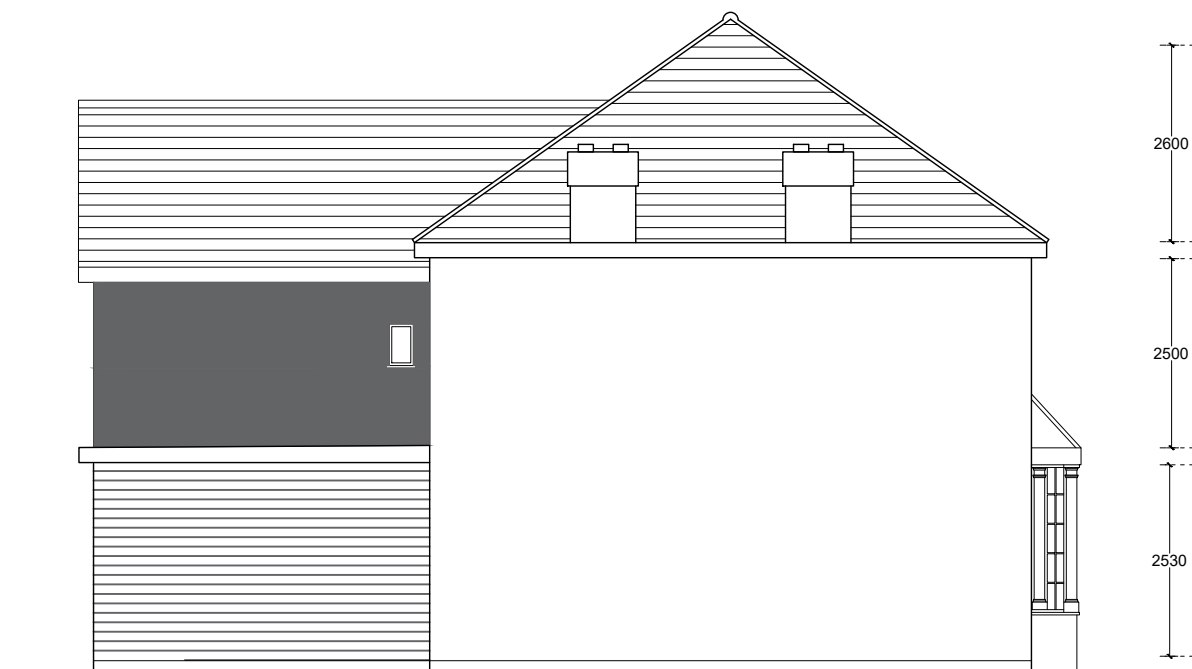

SIDE ELEVATION
SCALE 1:100

NOTE: ALL PROPOSED
MATERIALS TO MATCH
EXISTING



Made By Masih
Planning applications & Planning approvals
info@madebymasih.com

CLIENT:
28 HEATH ROAD
UXBRIDGE
UB10 0SL

PROJECT TITLE :
EXISTING SIDE
ELEVATION


STATUS :
PLANNING

DRAWING TITLE
EXISTING ELEVATIONS

DRAWN	SCALE 1/100@A3	DRAWING NO.
CHECKED	DATE 22-03-2026	MER/127/02
CERTIFIED	APPROVED	REF.NO.
		REV: 3




PROPOSED SIDE ELEVATION
SCALE 1:100

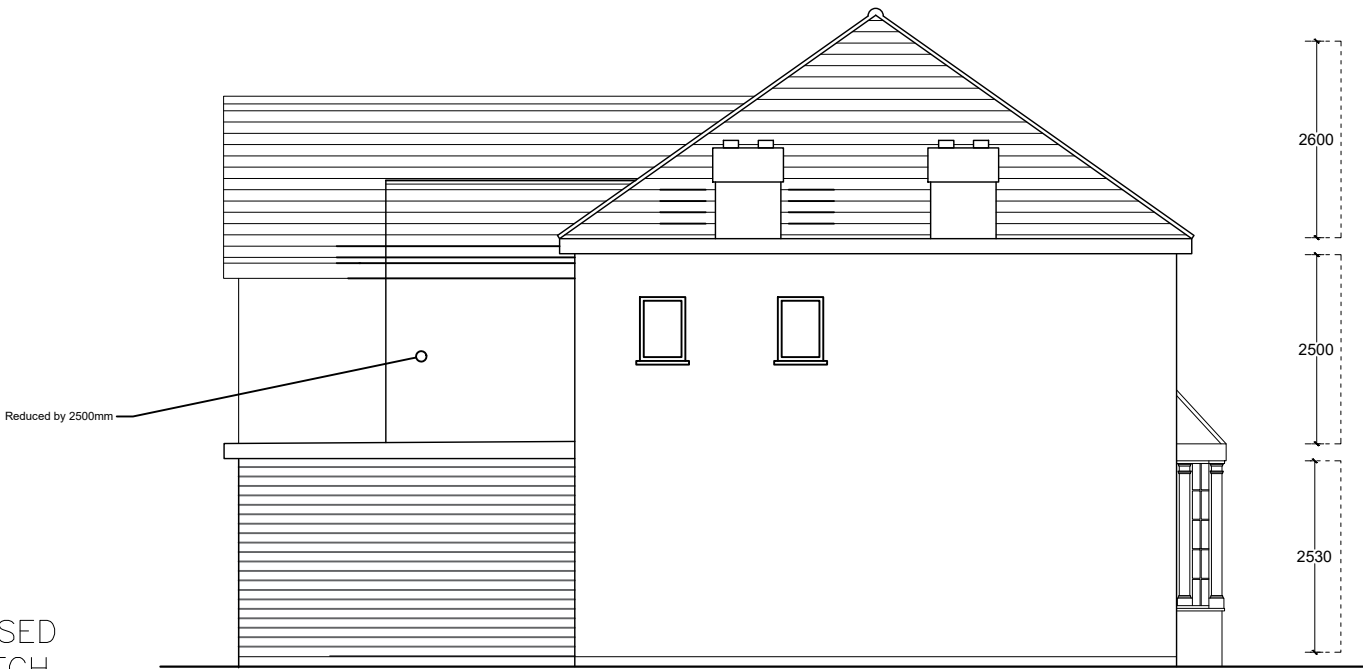

NOTE: ALL PROPOSED
MATERIALS TO MATCH
EXISTING

PROPOSED SIDE ELEVATION
SCALE 1:100

 

Made By Masih
Planning applications & Planning approvals
info@madebymasih.com



CLIENT:
28 HEATH ROAD
UXBRIDGE
UB10 0SL

PROJECT TITLE :
PROPOSED SIDE
ELEVATION

STATUS :
PLANNING

DRAWING TITLE
PROPOSED ELEVATIONS

DRAWN	SCALE 1/100@A3	DRAWING NO.
CHECKED	DATE 22-03-2026	MER/127/02
CERTIFIED	APPROVED	REF.NO.
		REV: 3

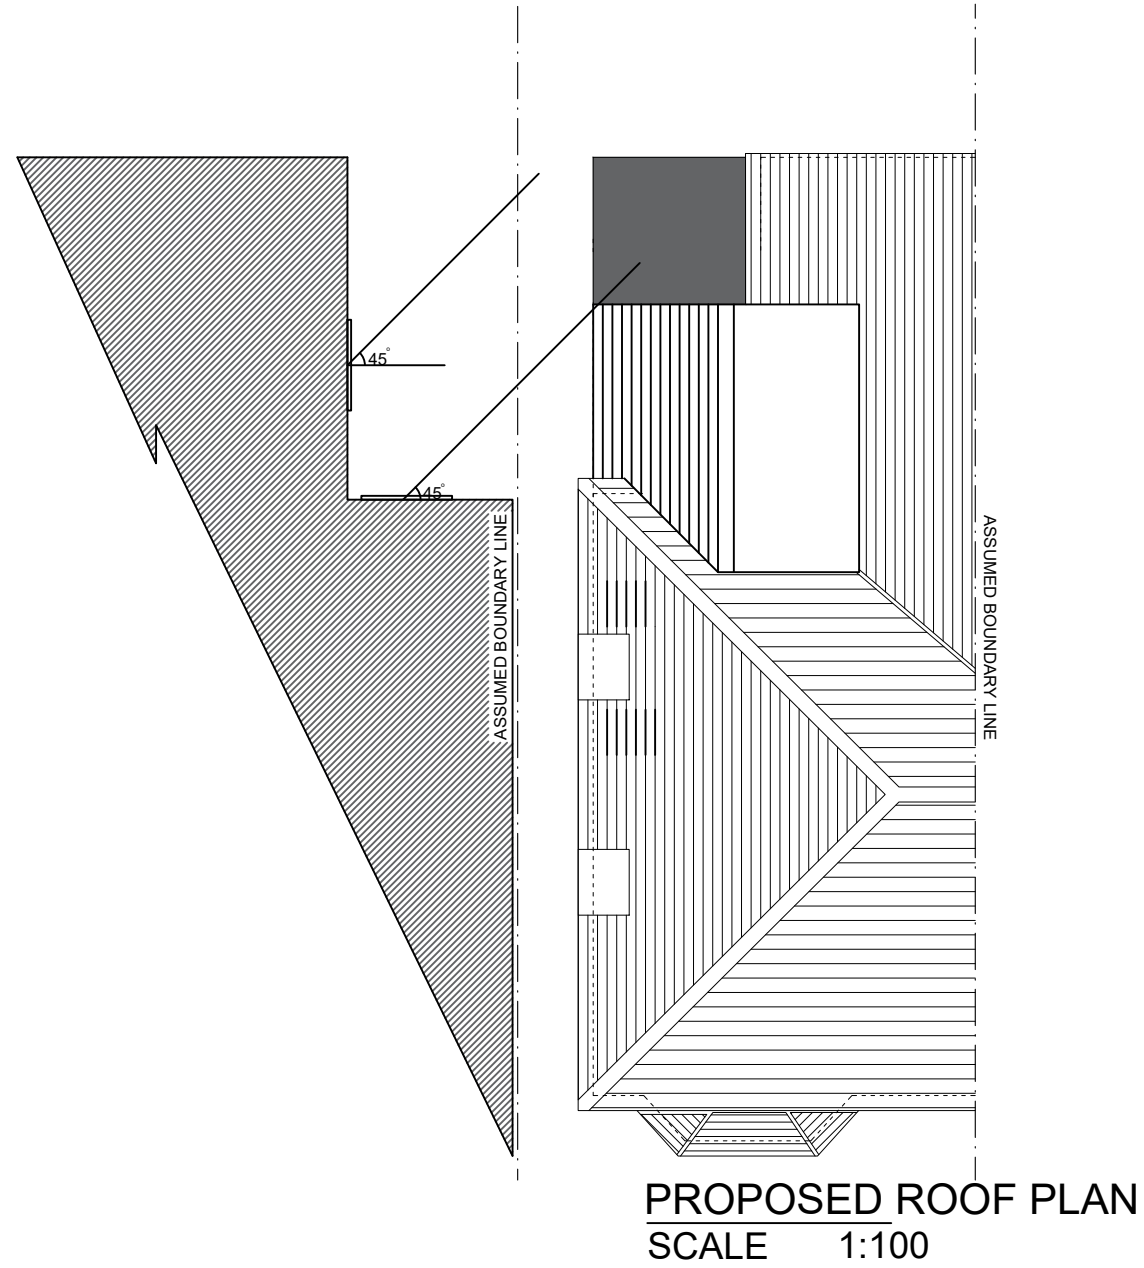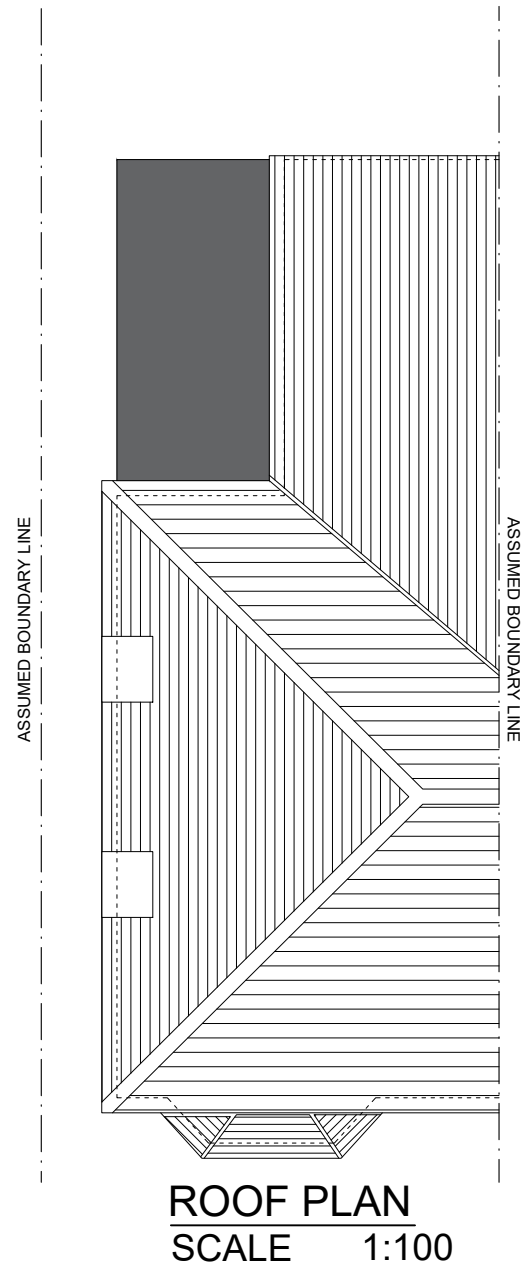

NOTE: ALL PROPOSED
MATERIALS TO MATCH
EXISTING



Made By Masih
Planning applications & Planning approvals
info@madebymasih.com

CLIENT:
28 HEATH ROAD
UXBRIDGE
UB10 0SL

PROJECT TITLE :
EXISTING & PROPOSED ROOF
PLAN

STATUS :
PLANNING

DRAWING TITLE
EXISTING & PROPOSED ELEVATIONS

DRAWN	SCALE 1/100@A3	DRAWING NO.
CHECKED	DATE 22-03-2026	MER/127/02
CERTIFIED	APPROVED	REF.NO.
		REV: 3



Made By Masih

Planning applications & Planning approvals
info@madebymasih.com

CLIENT:

28 HEATH ROAD
UXBRIDGE
UB10 0SL

PROJECT TITLE :



G-FLOOR & F-FLOOR
PLAN

STATUS :
PLANNING

DRAWING TITLE
EXISTING PLANS

DRAWN	SCALE 1/100@A3	DRAWING NO.	
CHECKED	DATE 22-03-2026	MER/127/02	
CERTIFIED	APPROVED	REF.NO.	REV: 2

NOTE: ALL PROPOSED MATERIALS TO MATCH EXISTING

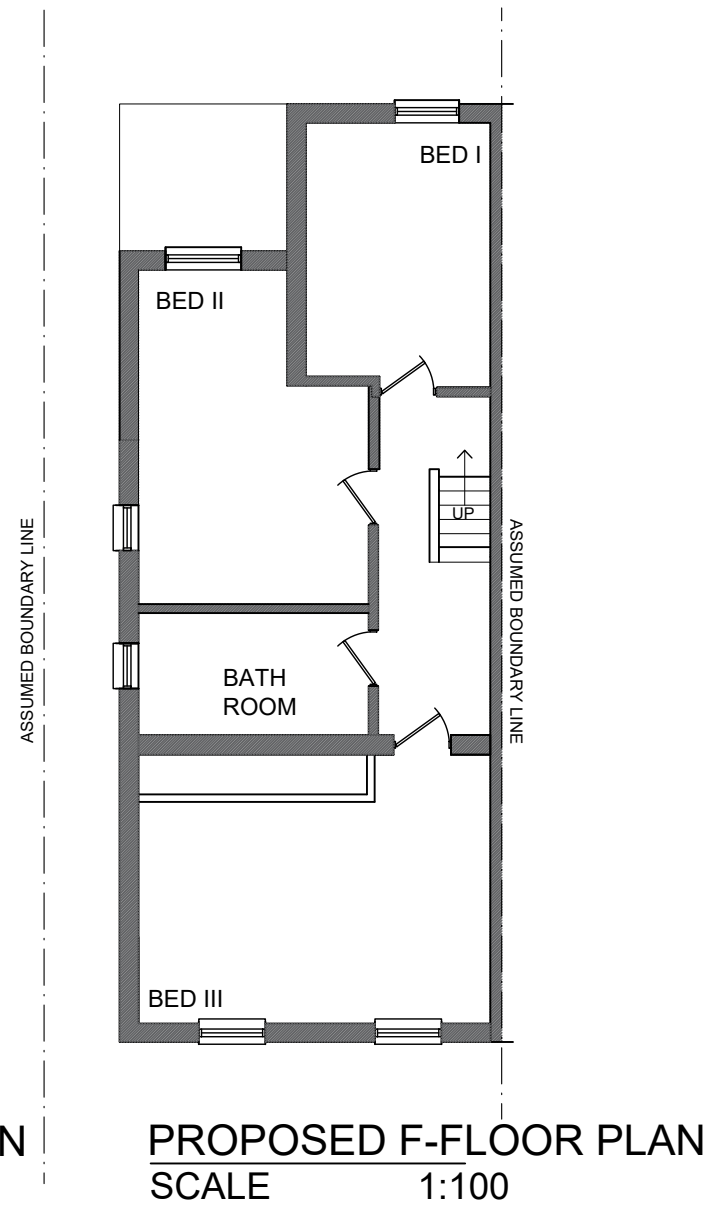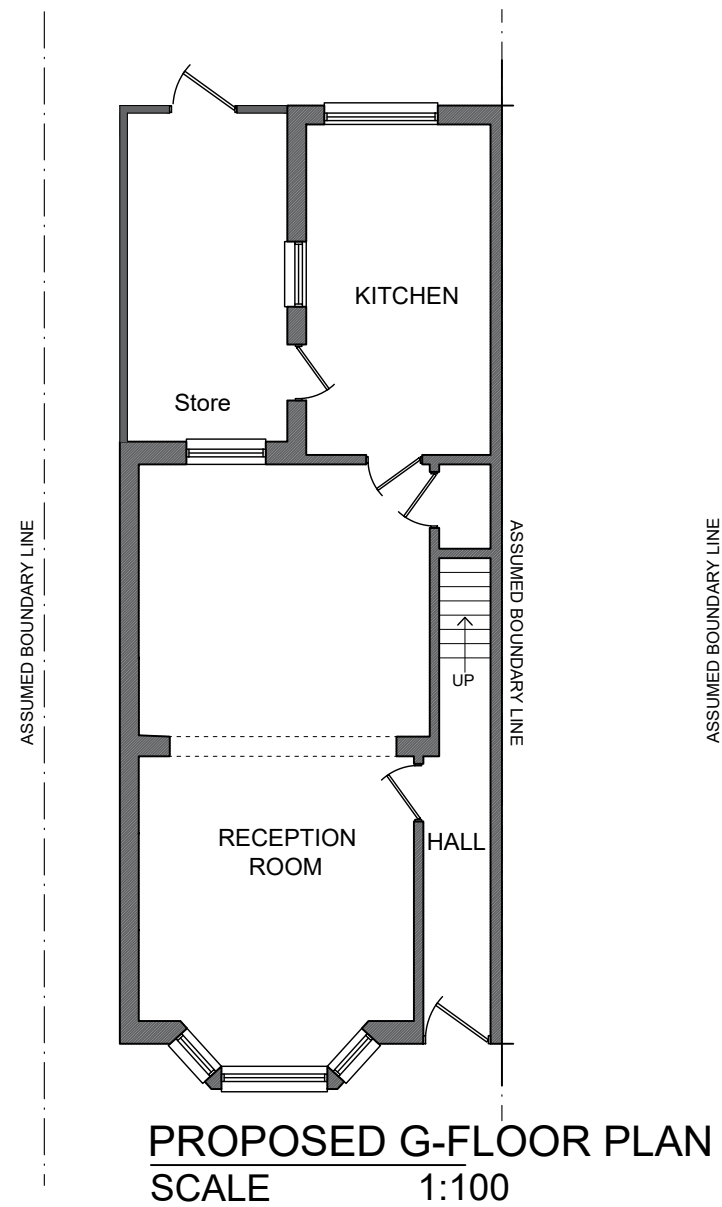

Made By Masih
Planning applications & Planning approvals
info@madebymasih.com

CLIENT:
28 HEATH ROAD
UXBRIDGE
UB10 0SL

PROJECT TITLE :
PROPOSED G-FLOOR & F-FLOOR
PLAN

STATUS :
PLANNING

DRAWING TITLE
PROPOSED PLANS

DRAWN	SCALE 1/100@A3	DRAWING NO.
CHECKED	DATE 22-03-2026	MER/127/02
CERTIFIED	APPROVED	REF.NO. REV: 3

