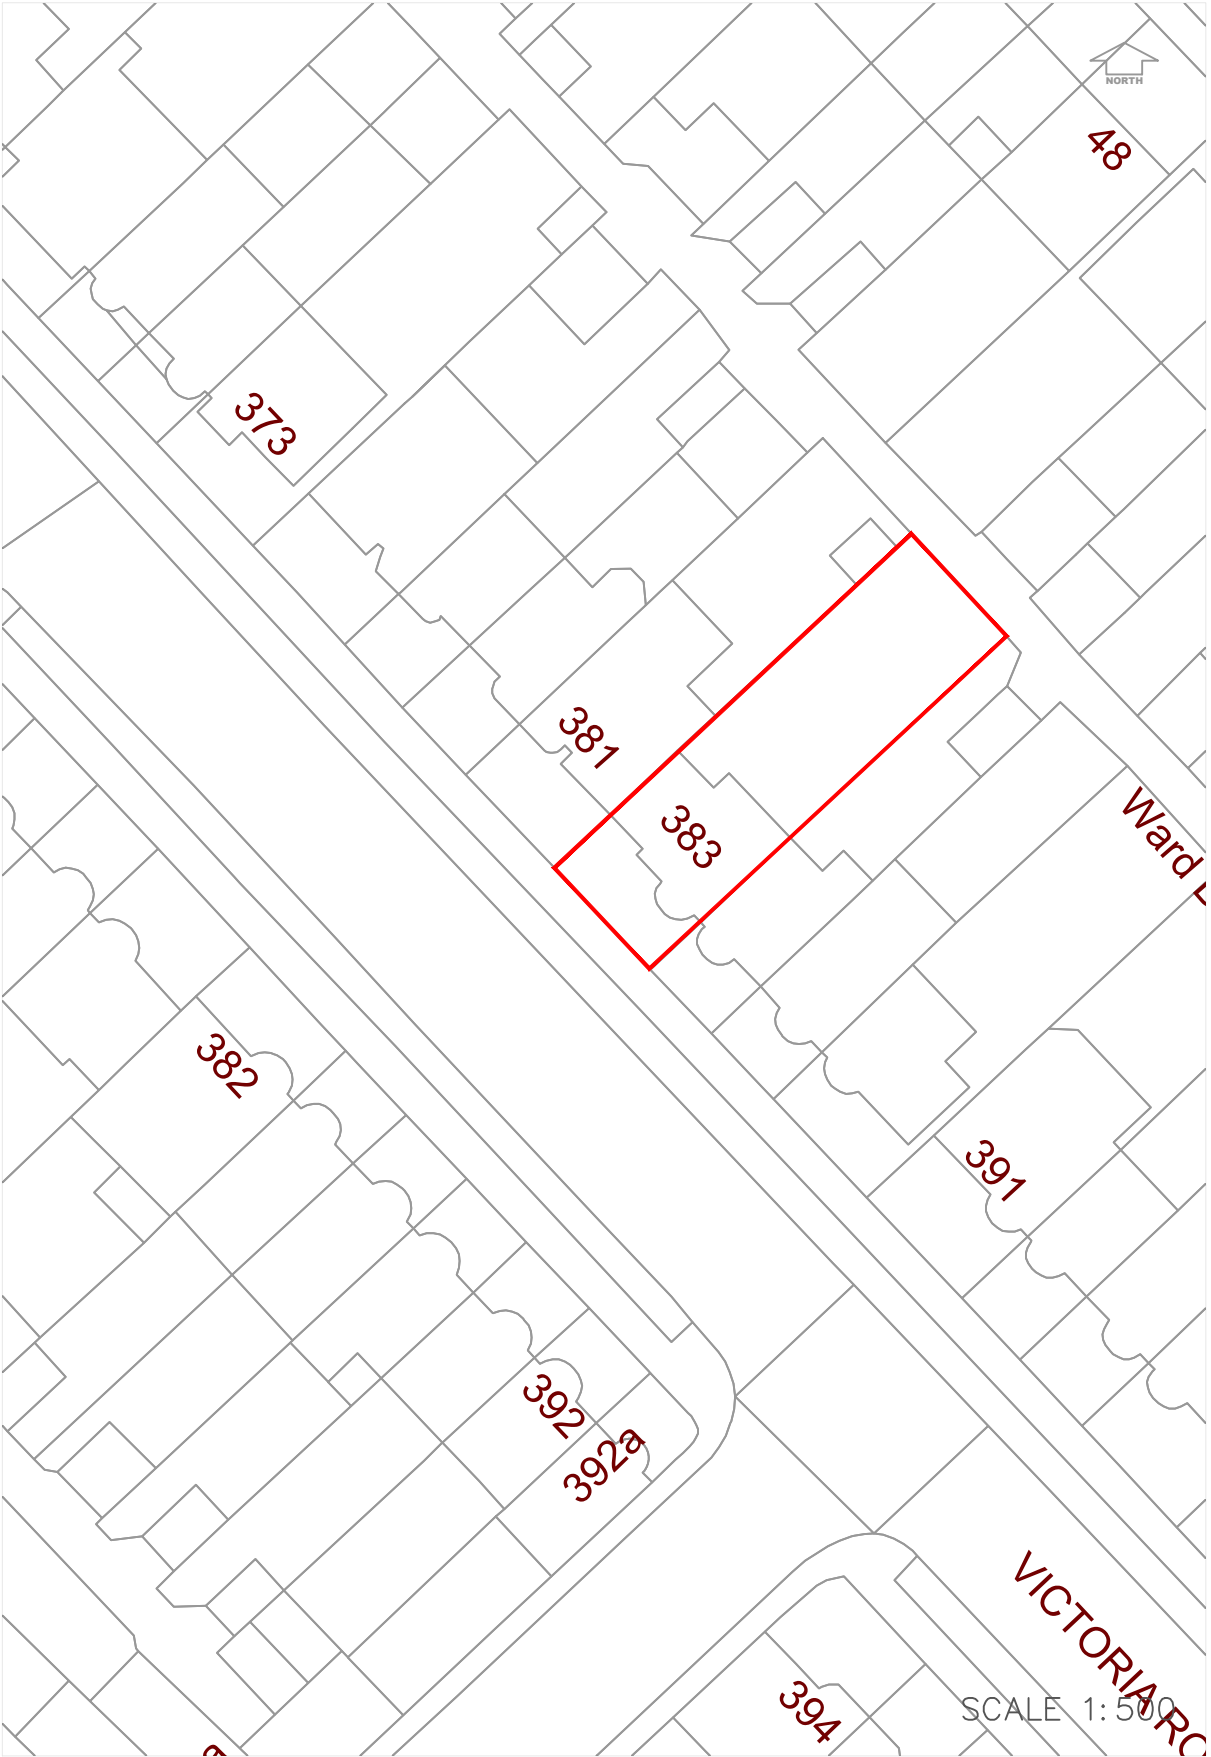
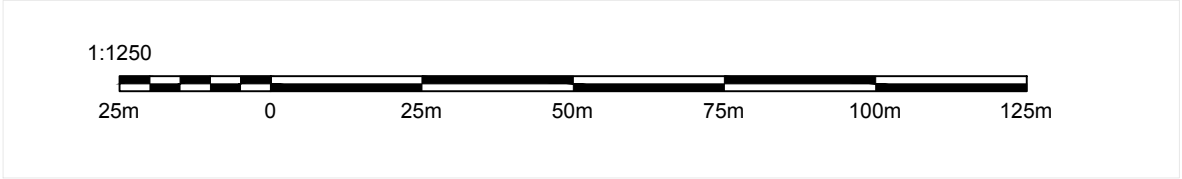
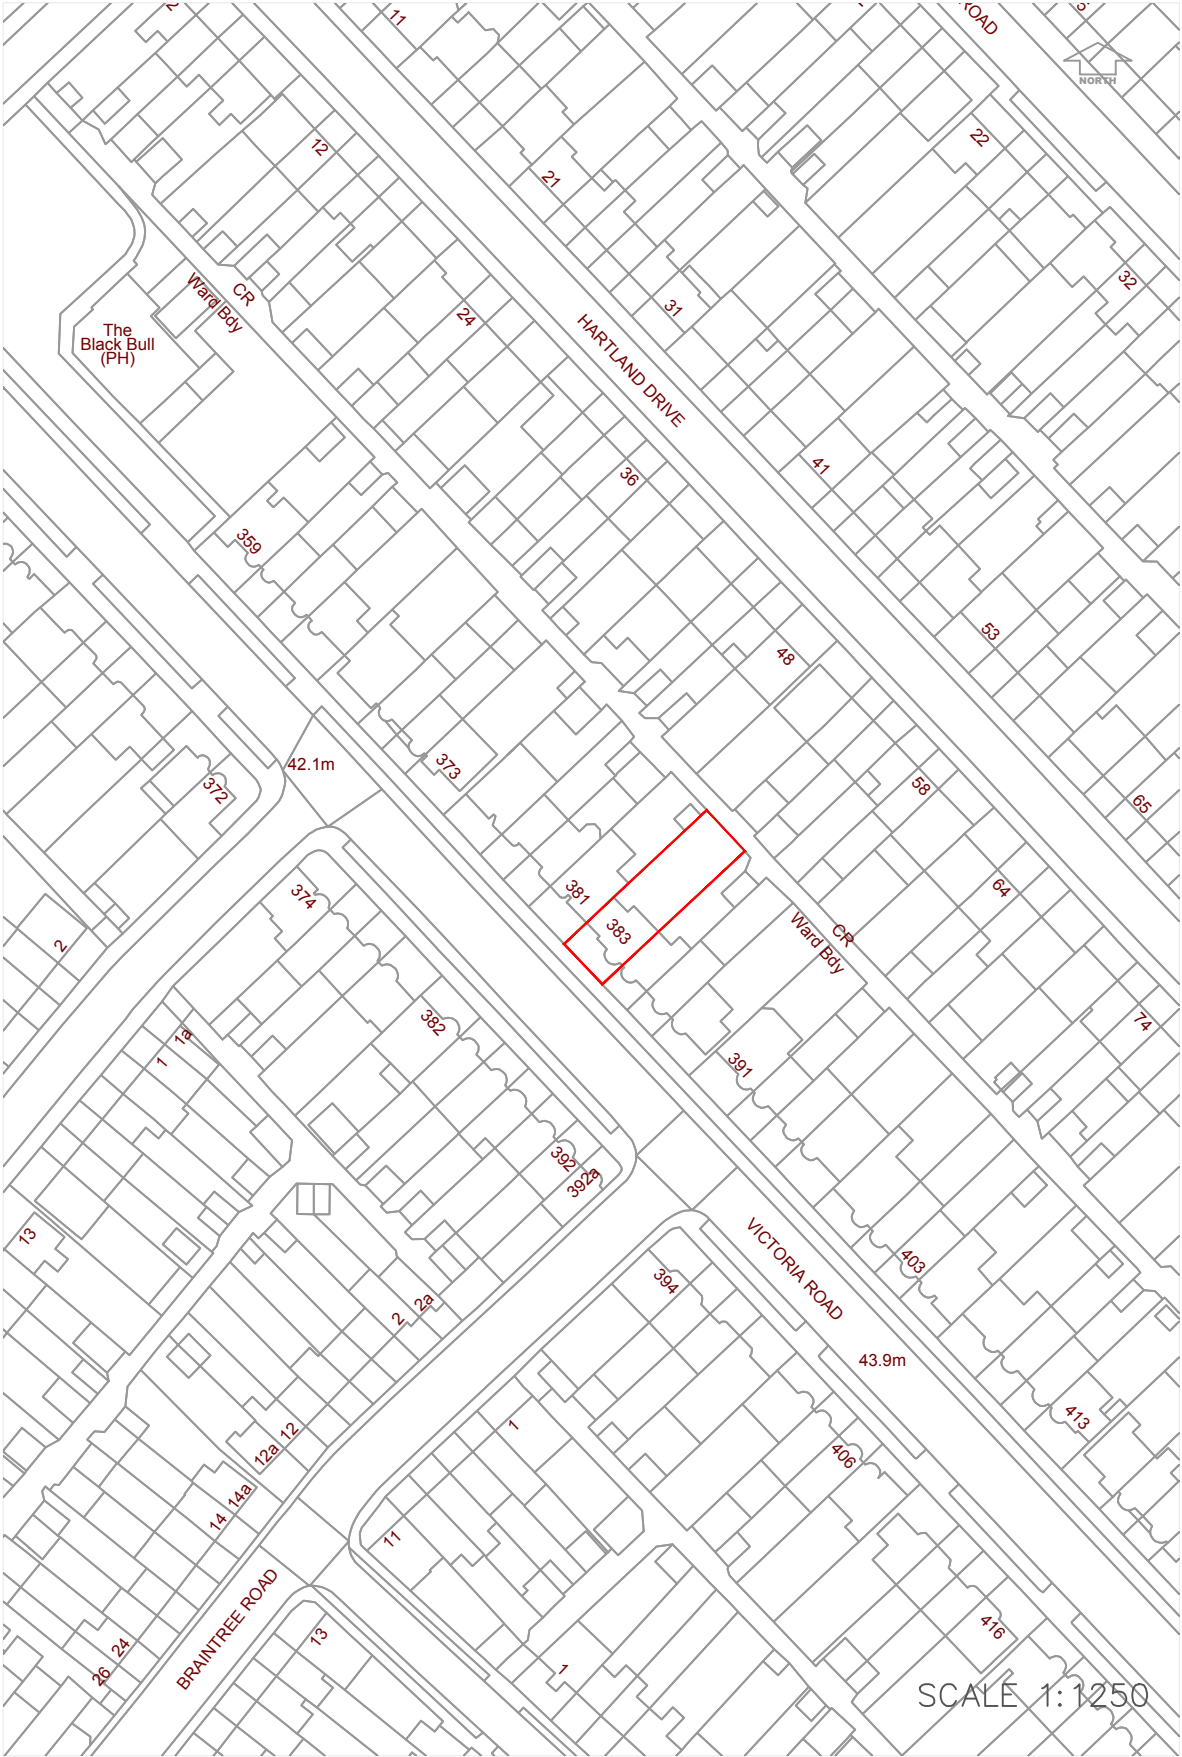


Notes:

THE COPYRIGHT OF THIS DRAWING IS VESTED IN SECURE PLANNING DESIGNS AND IT MAY NOT BE REPRODUCED IN WHOLE OR PART OR USED FOR THE MANUFACTURE OF ANY ARTICLE WITHOUT THE EXPRESS PERMISSION OF THE COPYRIGHT HOLDERS.
WORK TO FIGURED DIMENSIONS ONLY.
THIS DRAWING IS TO BE READ IN CONJUNCTION WITH ALL RELEVANT ARCHITECT'S, SERVICE ENGINEER'S DRAWINGS AND SPECIFICATIONS.

REV:	DESCRIPTION:	BY:	DATE:
------	--------------	-----	-------

STATUS: PLANNING ISSUE

CLIENT:	Primeglobe Ltd 445 Kenton Road Harrow HA3 0XY
ARCHITECT:	Secure Planning Designs 8 Trinity House LONDON SE1 6PX

SITE:	383 Victoria Road Ruislip HA4 0EF
-------	--------------------------------------

TITLE:	SITE PLAN
--------	-----------

SCALE AT A3: AS SHOWN	DATE: 28/08/22	DRAWN: MP	CHECKED: TS
PROJECT NO: 03985	DRAWING NO: A3/ 03985	REVISION: - 01	REVISION: —