


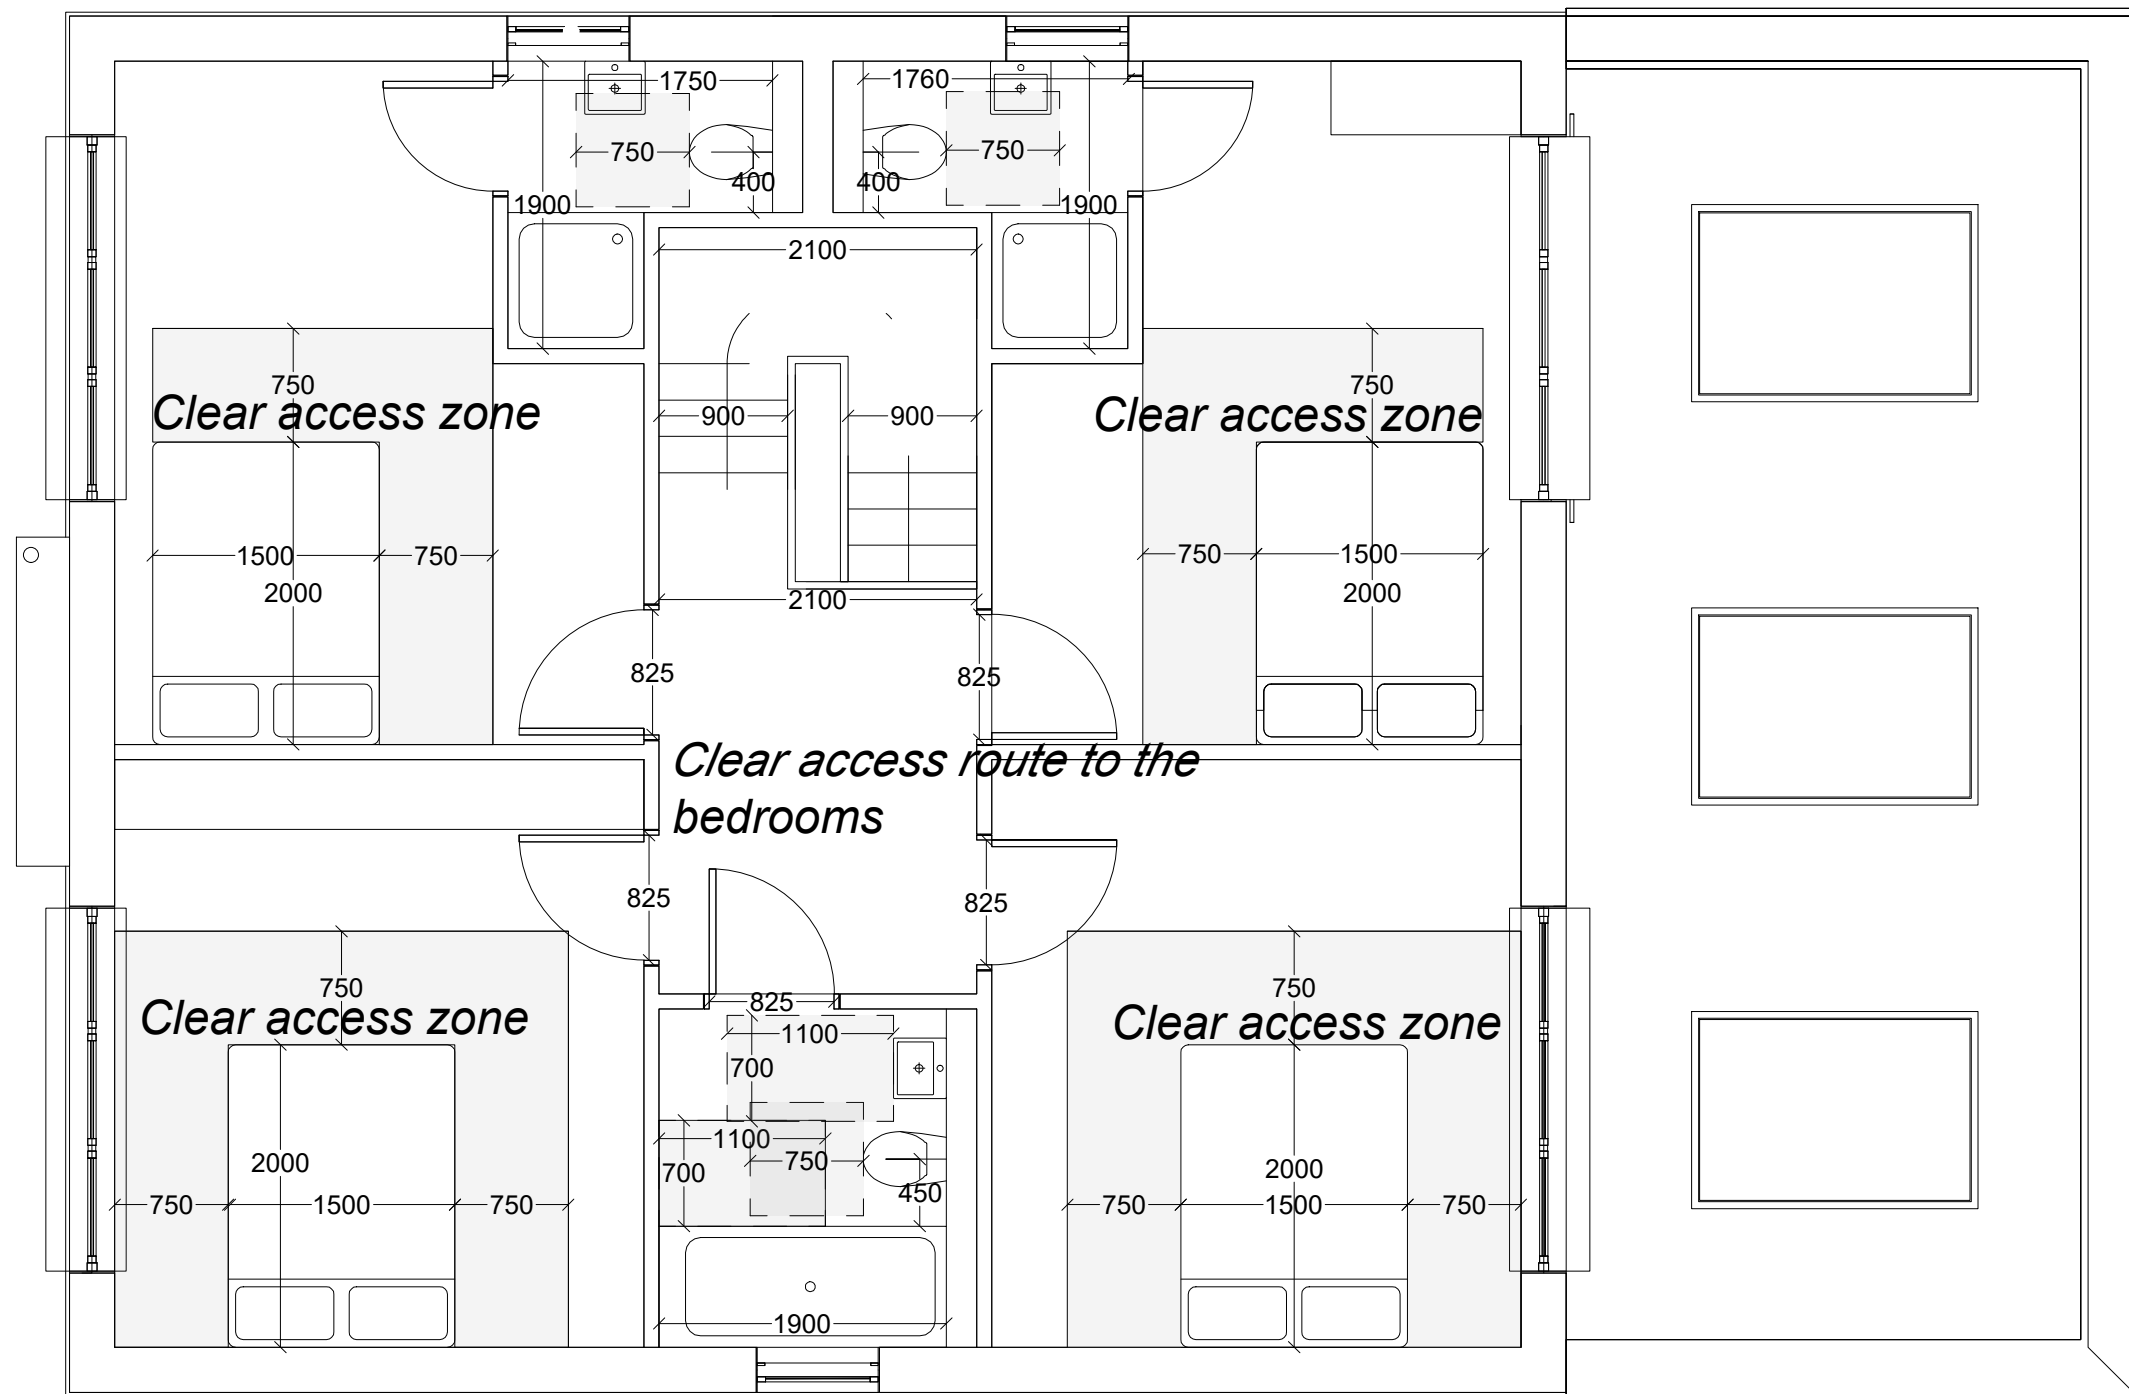

First Floor Plan
1:50

REVISIONS

REV	DATE	DESCRIPTION	BY	CH

PROJECT TITLE
1 Burford Close

DATE
Jul 2022

REVISION
/

DRAWING TITLE
Proposed - F.F. Standards provision
CLIENT

DRAWING No.
BRFRD-D304

SCALE @ A3
1:50