


Front Elevation

1:100

○ Floor Mounted Lighting


iPoint bollard for residential areas by iguzzini

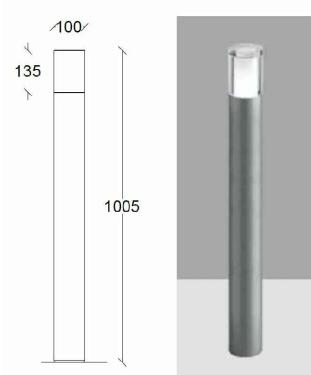

- LED
- 5 / 5.5 / 11 W - light source value
- Electronic Control gear included
- Optic: GL - General lighting
- Adjustability: fixed
- Material: Aluminium
- Size (mm): Ø100x1005, Weight (kg): 4.31
- Environment: Outdoor
- Design: Pamio Design
- Anti-vandalism diffuser and structure, Resistant to uprooting, temperature < 50°.
- Colour - 15 Grey




iPro 192mm wall mounted by iguzzini

 

- LED
- 23.8W 2360lm - system values i
- Luminous Efficiency (system value): 99lm/W
- 4000K CRI 70
- Electronic Control gear included
- Optic: A45C - Asymmetric Comfort h = 7 / d = 1,6
- Adjustability: directional
- Material: die-cast aluminium
- Size (mm): 270x195x162, Weight (kg): 2.20
- Environment: Outdoor
- Design: Mario Cucinella

Public Pavement

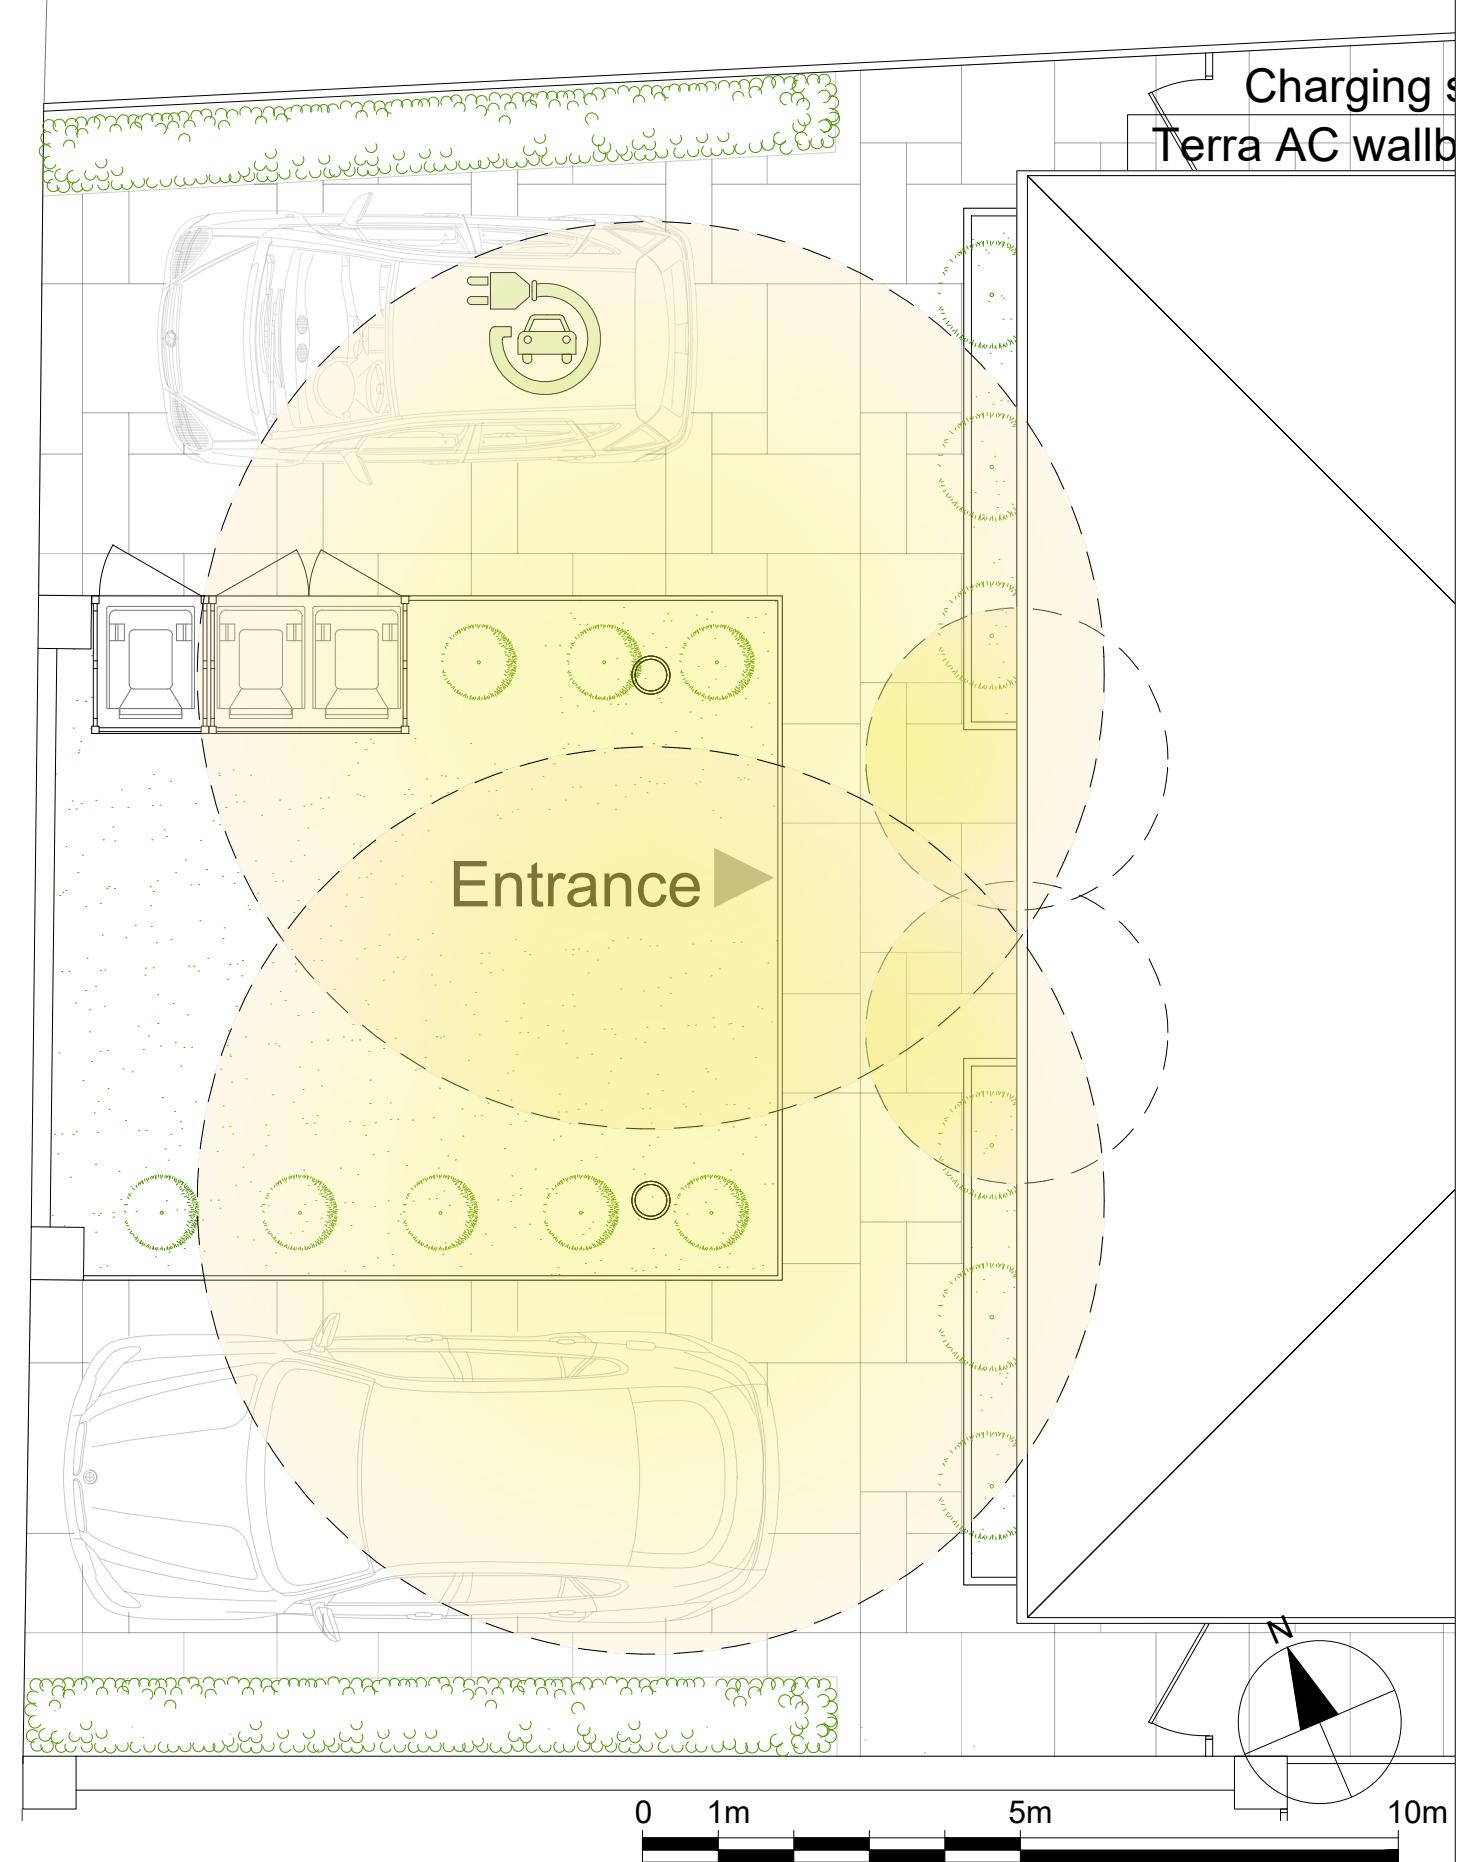

REVISIONS		
REV	DATE	DESCRIPTION

PROJECT TITLE	
1 Burford Close	
DATE	REVISION

Jul 2022 /

DRAWING TITLE	
Proposed - Outdoor lighting	
CLIENT	

DRAWING No. BRFRD-D309 SCALE @ A3 1:100/1:50