





OS Map

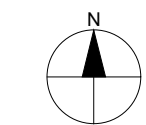

0 25m 50m 100m
SCALE 1:1250

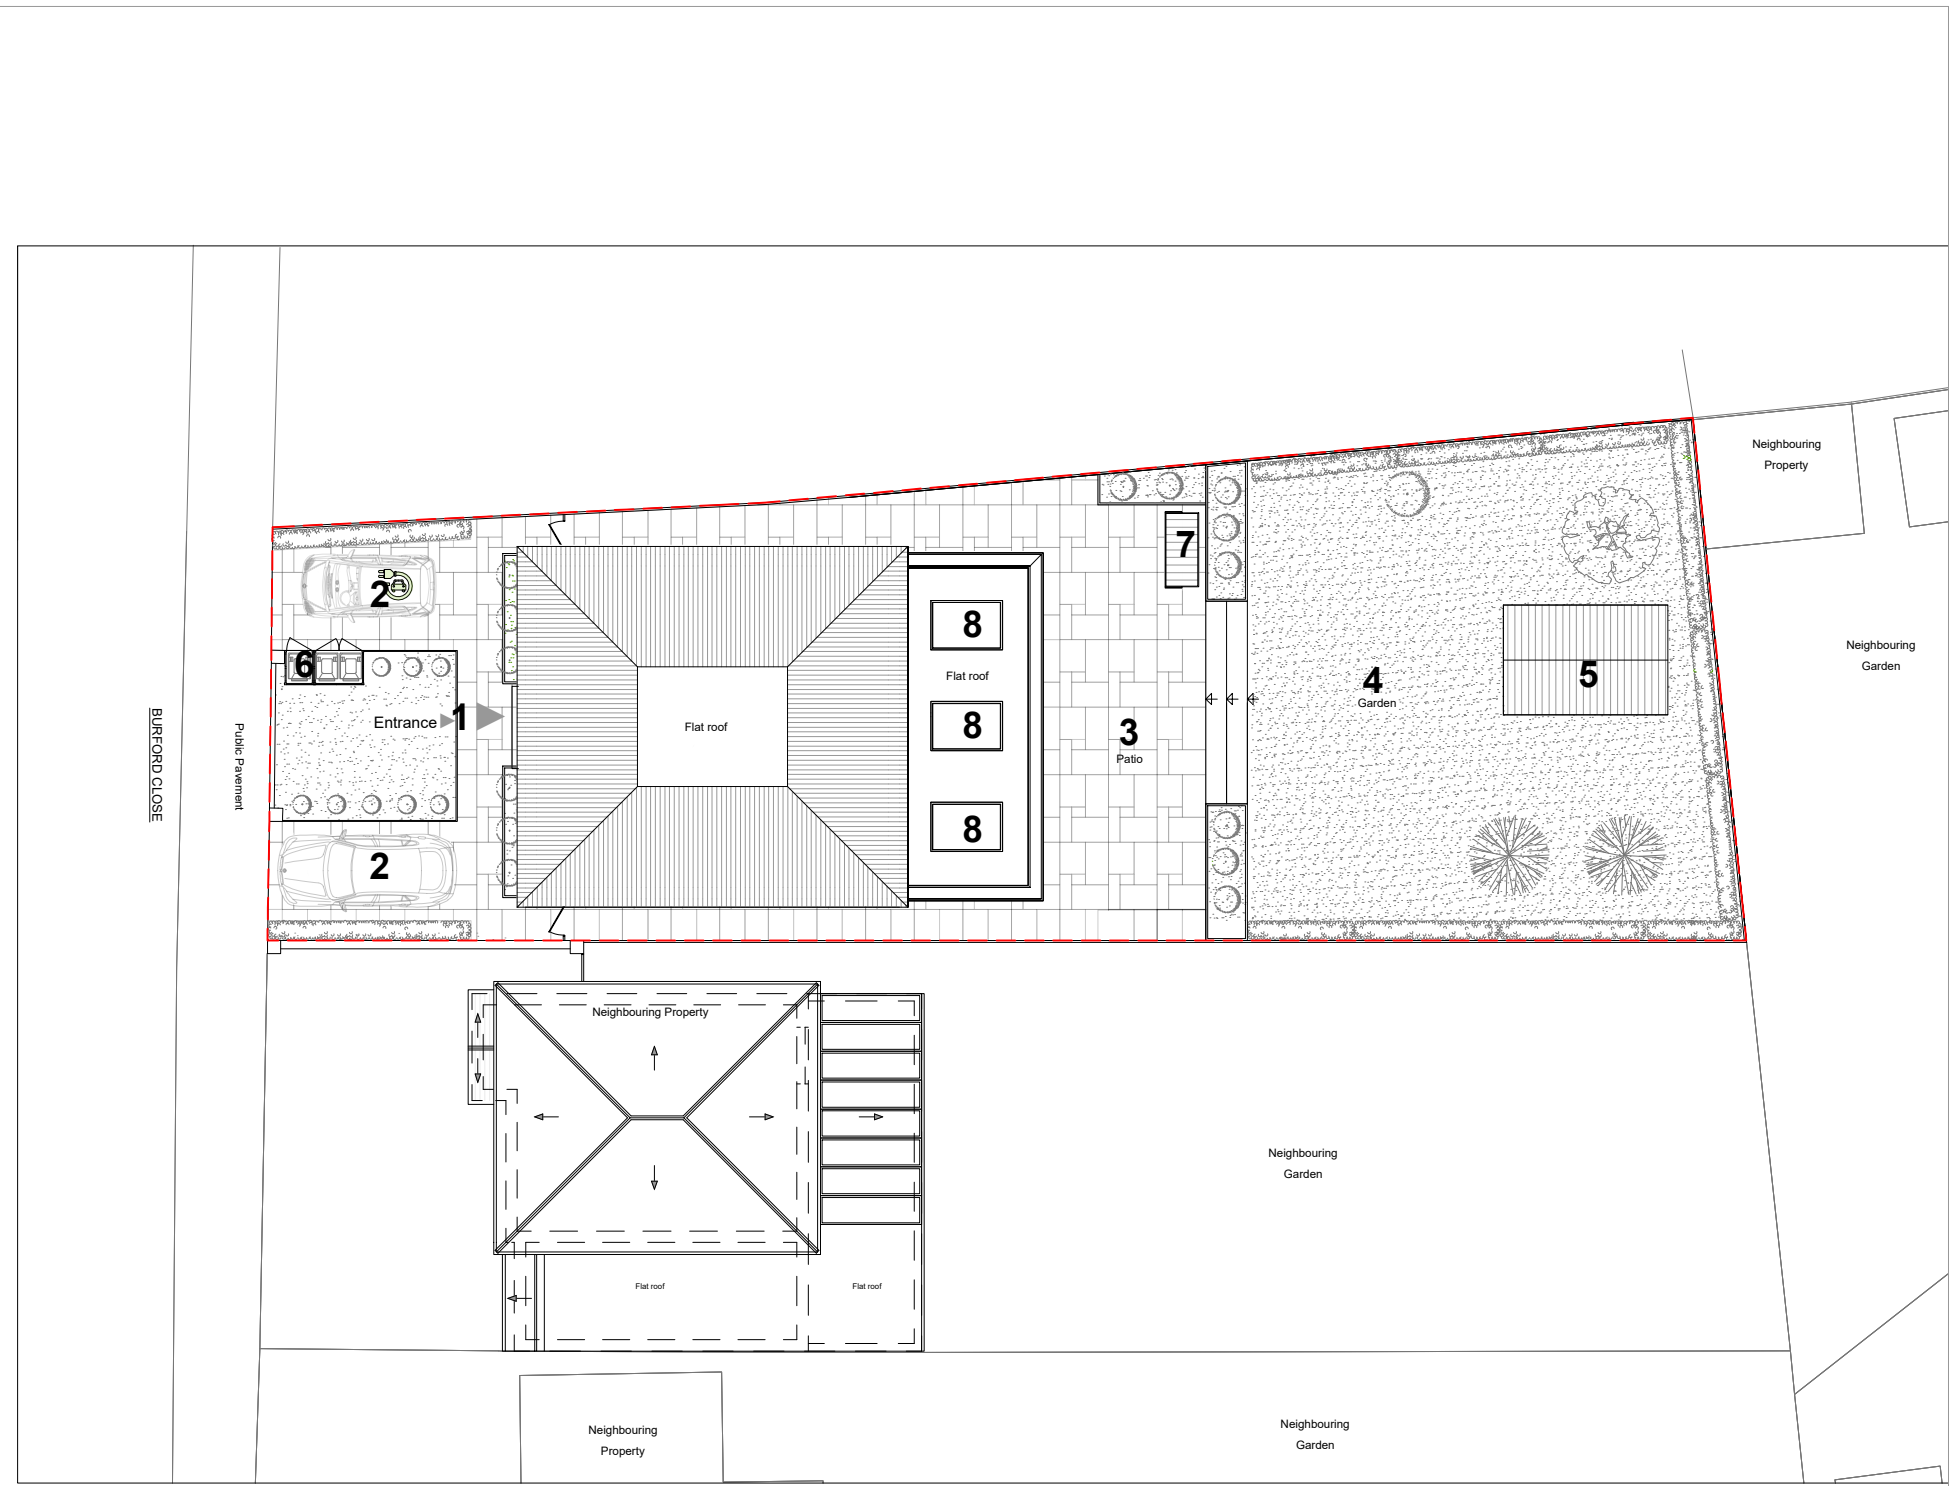


Site Plan

KEY

- 1 Entrance
- 2 Parking space
- 3 Patio
- 4 Garden
- 5 Shed
- 6 Refuse bins
- 7 Cycle storage
- 8 Rooflight



Property Boundary

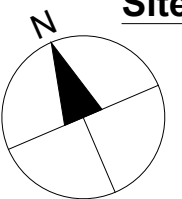

0 1m 5m 10m 20m
SCALE 1:200



REVISIONS

REV	DATE	DESCRIPTION	BY	CH

PROJECT TITLE
1 Burford Close

DATE
Oct 2022

REVISION

DRAWING TITLE
Existing - Location Plans
CLIENT

DRAWING No.
BRFRD-L401

SCALE @ A3
1:1250 / 1:200