


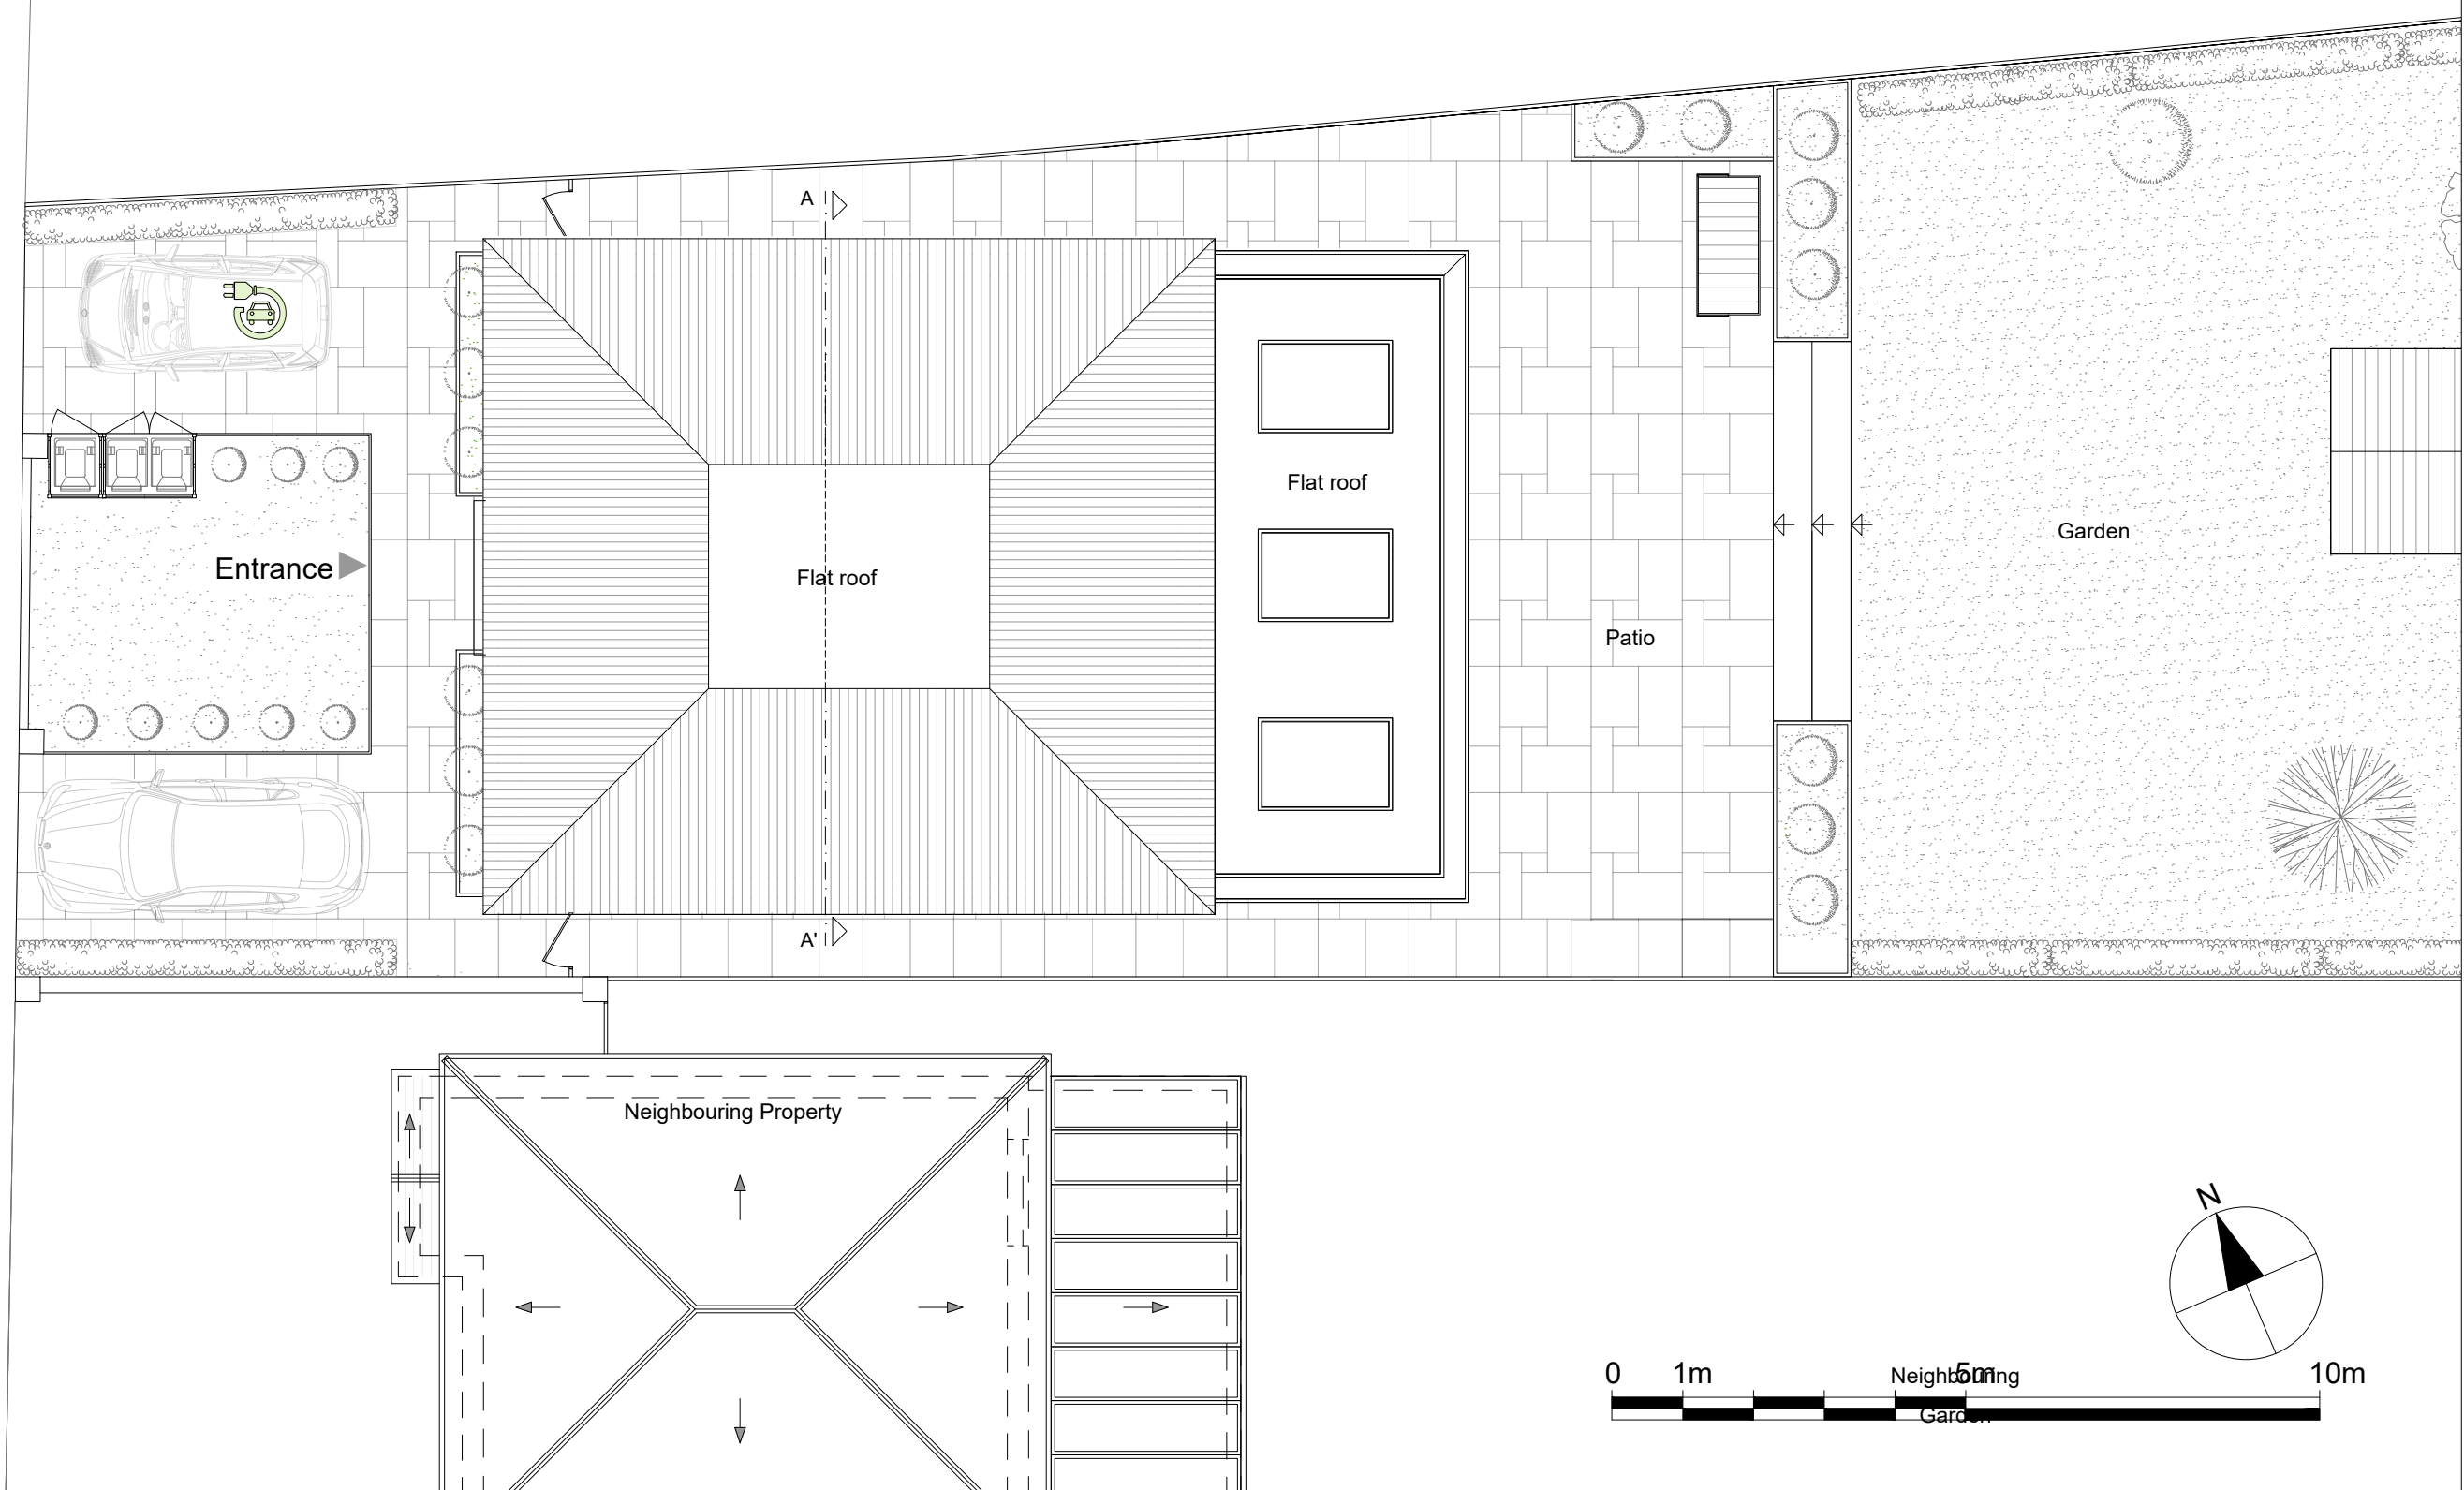

REVISIONS						PROJECT TITLE 1 Burford Close		DRAWING TITLE Existing - Roof Plan CLIENT	
REV	DATE	DESCRIPTION	BY	CH					
						DATE Oct 2022	REVISION	DRAWING No. BRFRD-P404	SCALE @ A3 1:100