


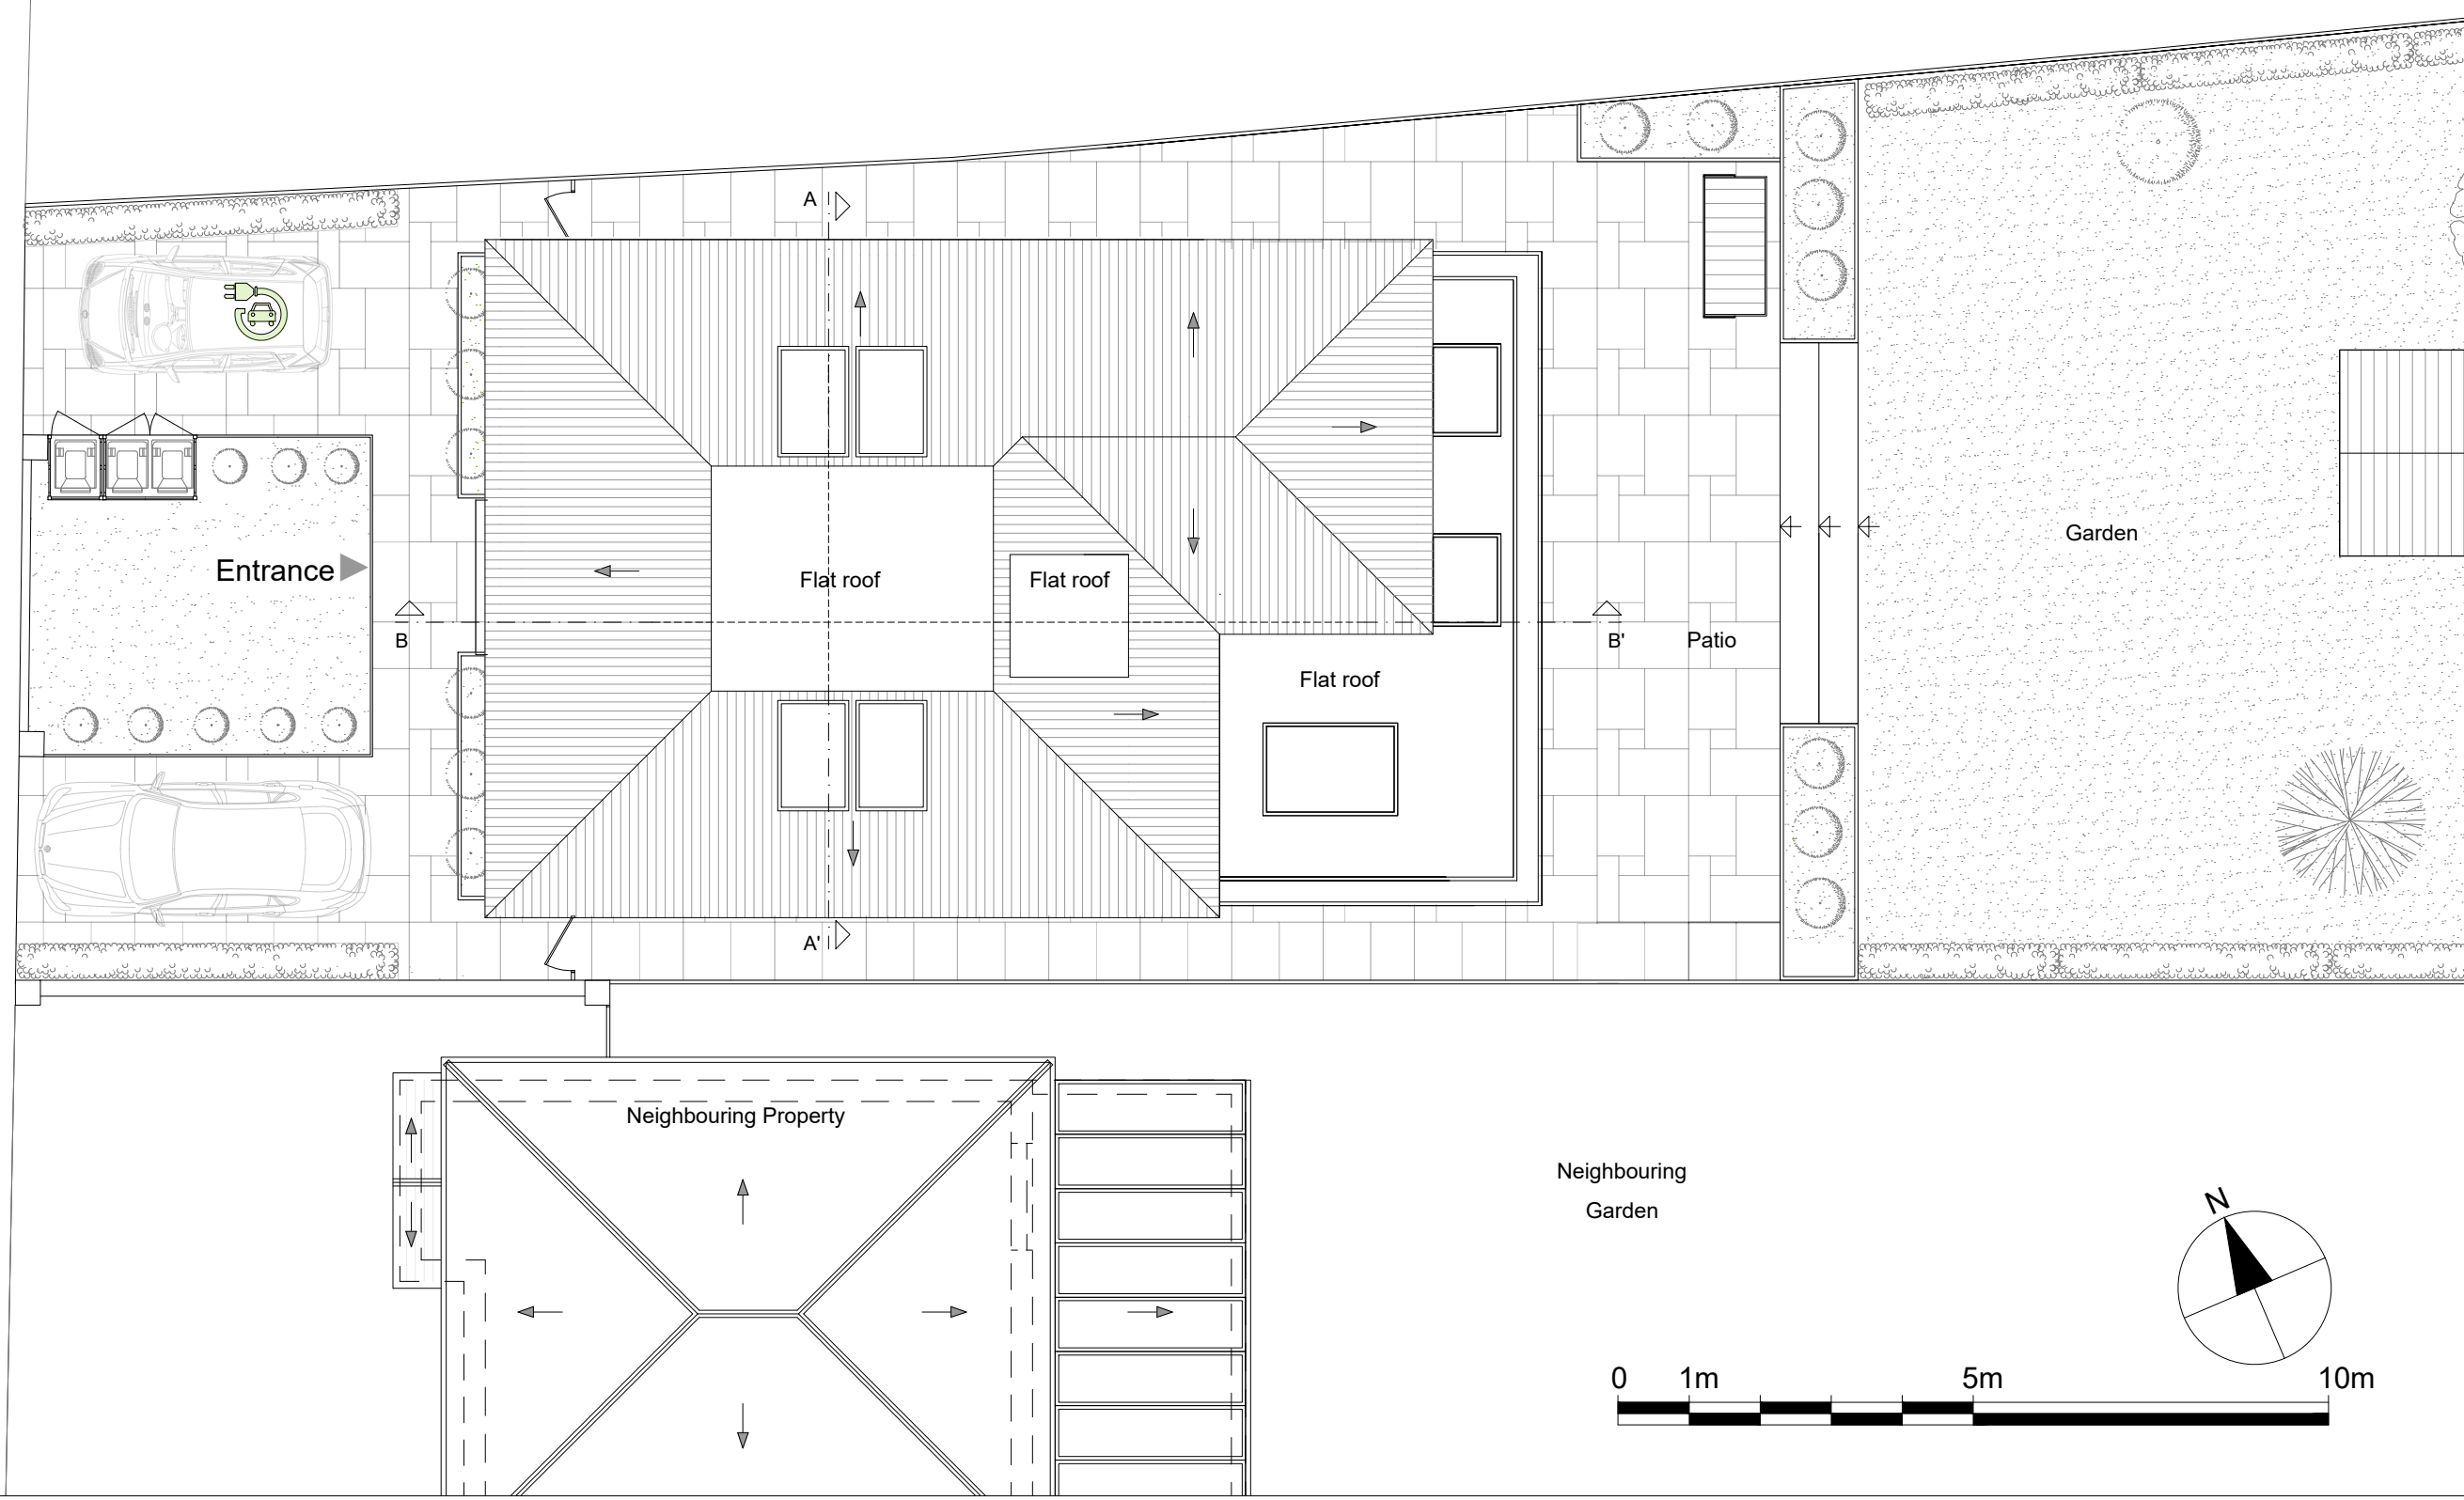

REVISIONS						PROJECT TITLE		DRAWING TITLE	
REV	DATE	DESCRIPTION	BY	CH		1 Burford Close		Proposed - Roof Plan	
						DATE		CLIENT	
						Nov 2022		DRAWING No.	
						REVISION		BRFRD-P504	
								SCALE @ A3	
								1:100	