


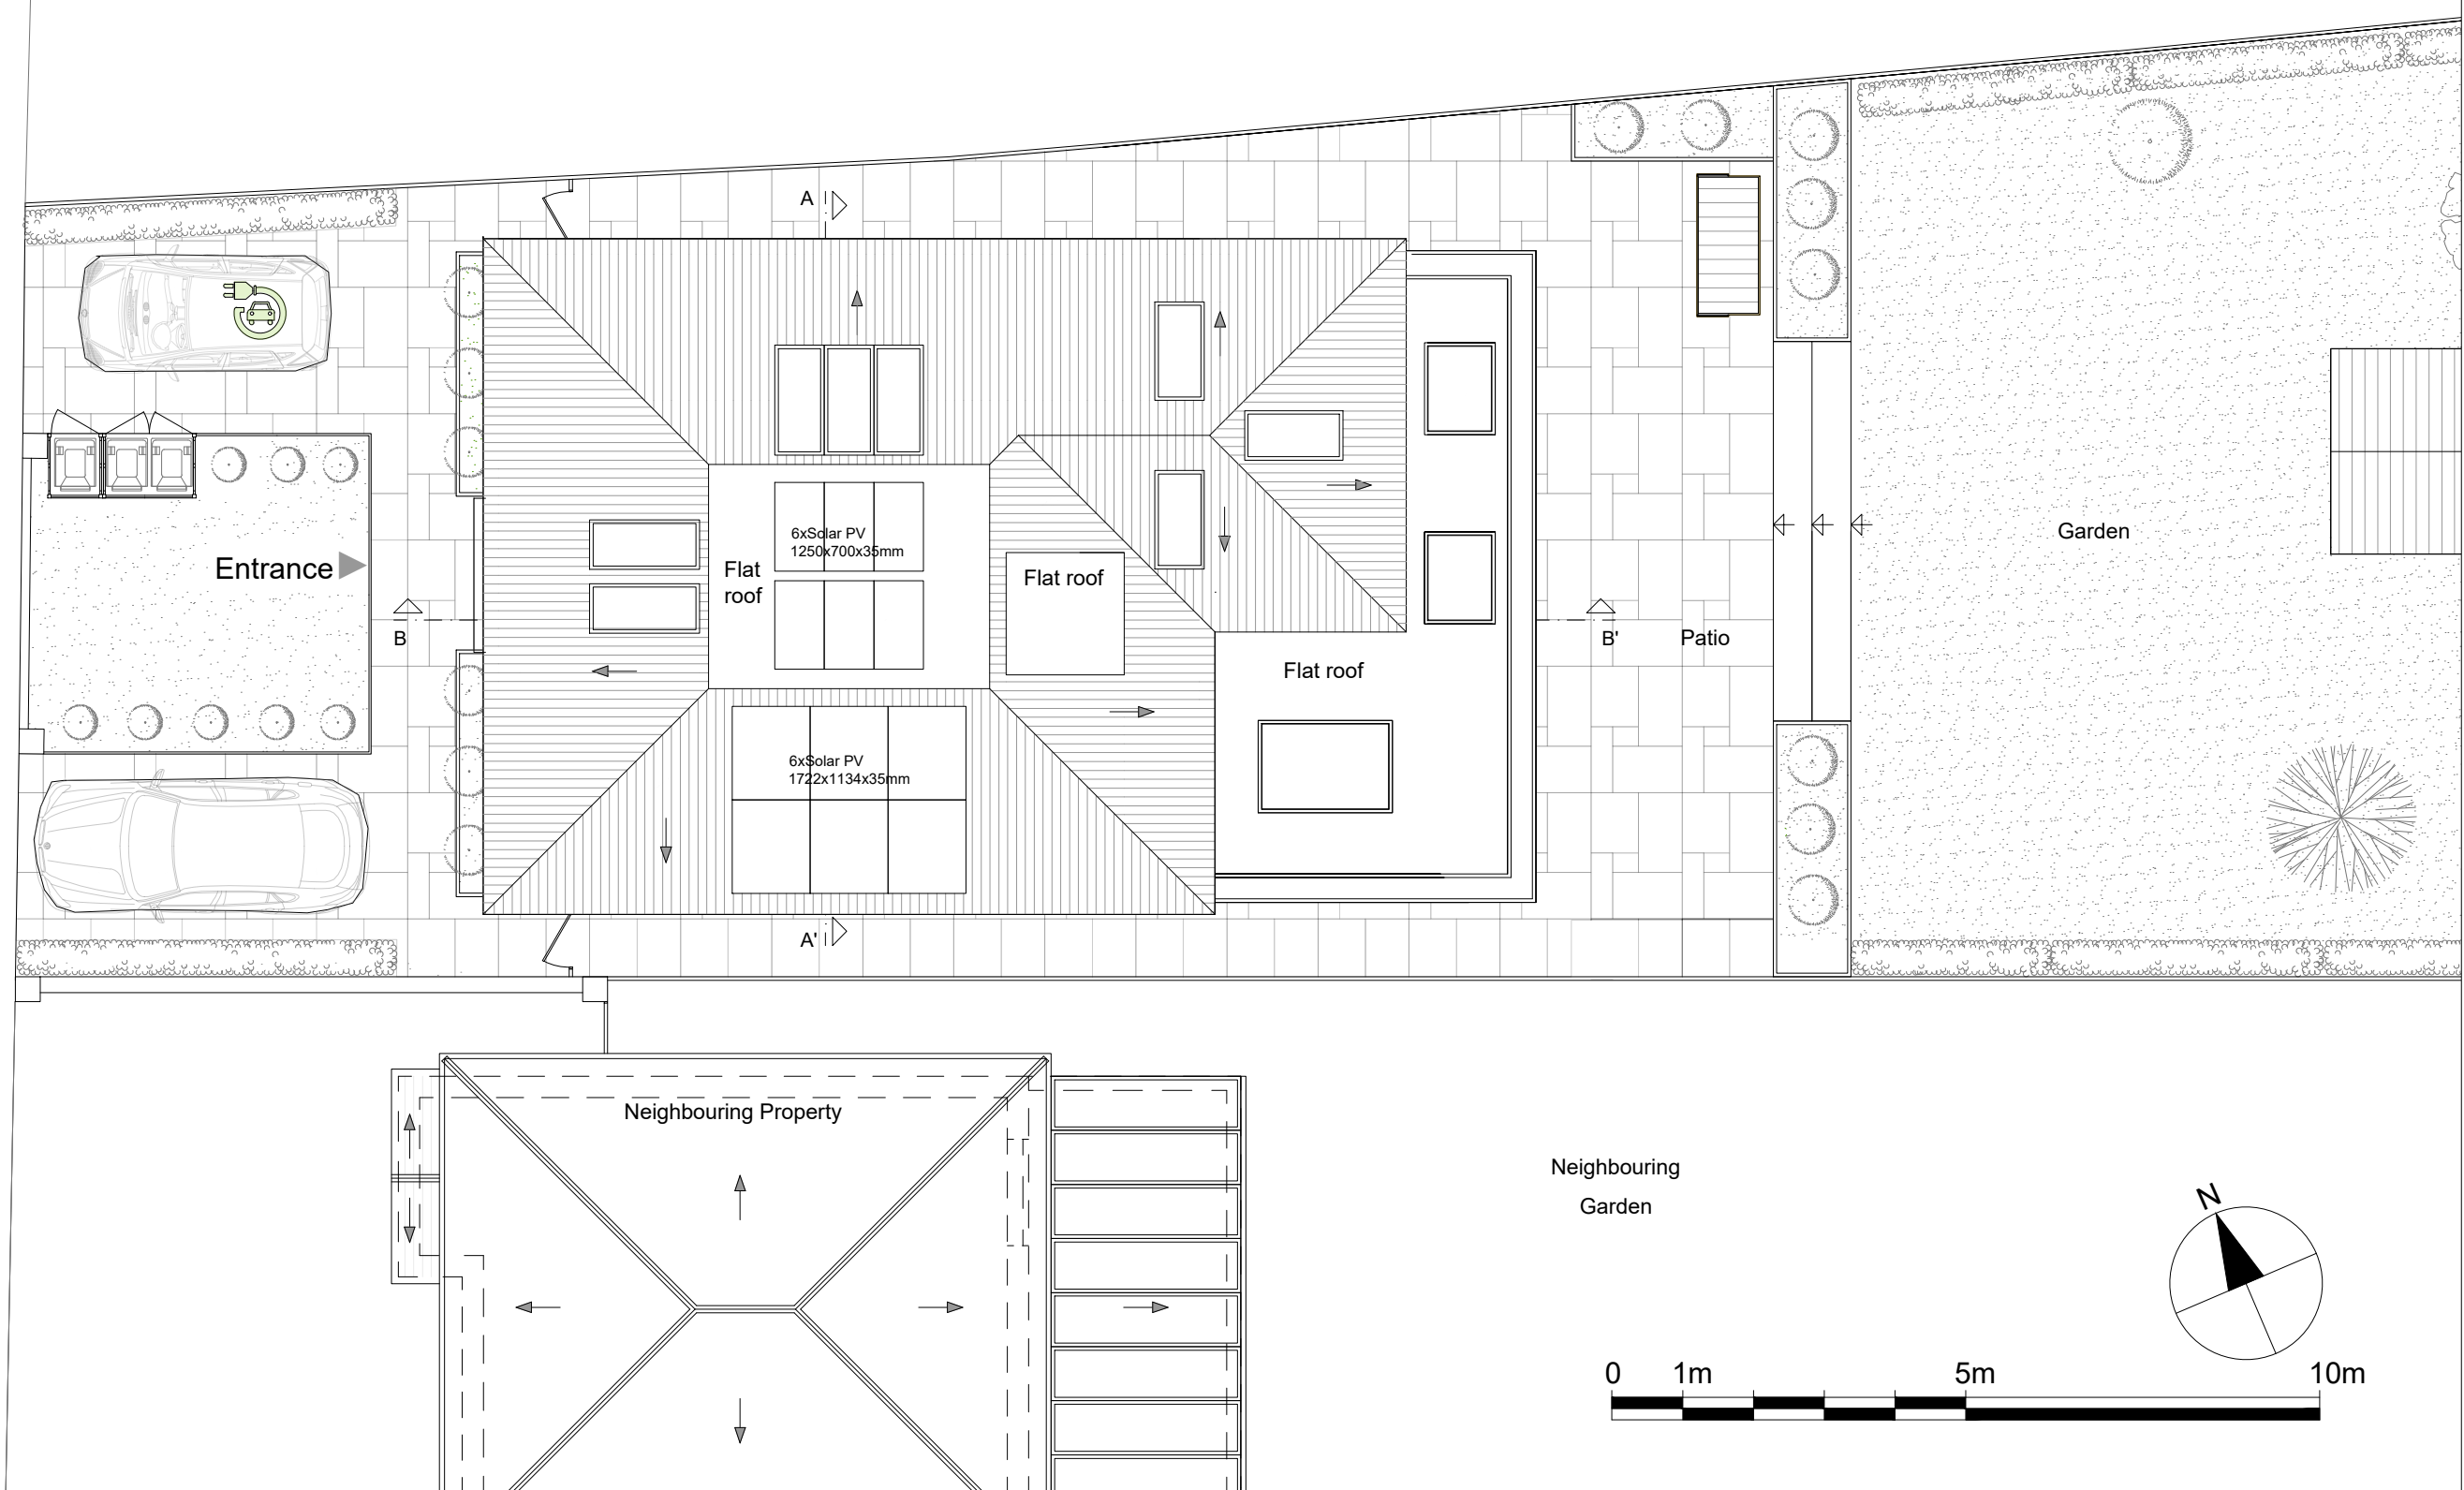

REVISIONS						PROJECT TITLE		DRAWING TITLE	
REV	DATE	DESCRIPTION	BY	CH		1 Burford Close		Proposed - Roof Plan	
						DATE		CLIENT	
						May 2023		DRAWING No.	
								BRFRD-P704	
						REVISION		SCALE @ A3	
								1:100	